


PROJECT REFERENCE NO.	SHEET NO.
RO-4705	EC-76/CONST.36
RW SHEET NO.	
ROADWAY DESIGN ENGINEER	HYDRAULICS ENGINEER

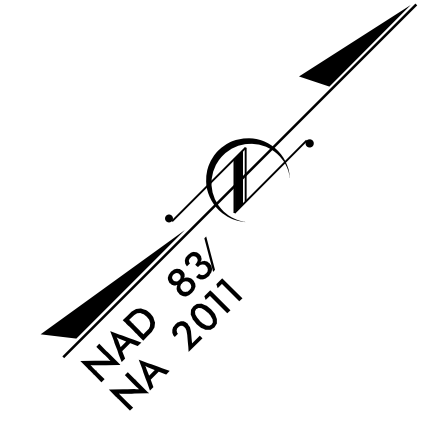


REVISIONS

SEE SHEET 35  
MATCHLINE -L- STA. 414 + 50.00

MATCHLINE -L- STA. 428 + 00.00  
SEE SHEET 37

136 x 30 x 3  
 2 inch Skimmer  
 with 1.75 inch  
 Orifice Diameter  
 22 ft. weir  
 ID 36.1

SEE SHEET 59&60 FOR -L- PROFILE  
 SEE SHEET 68 FOR -Y18- PROFILE  
 SEE SHEET 69 FOR -Y19- PROFILE

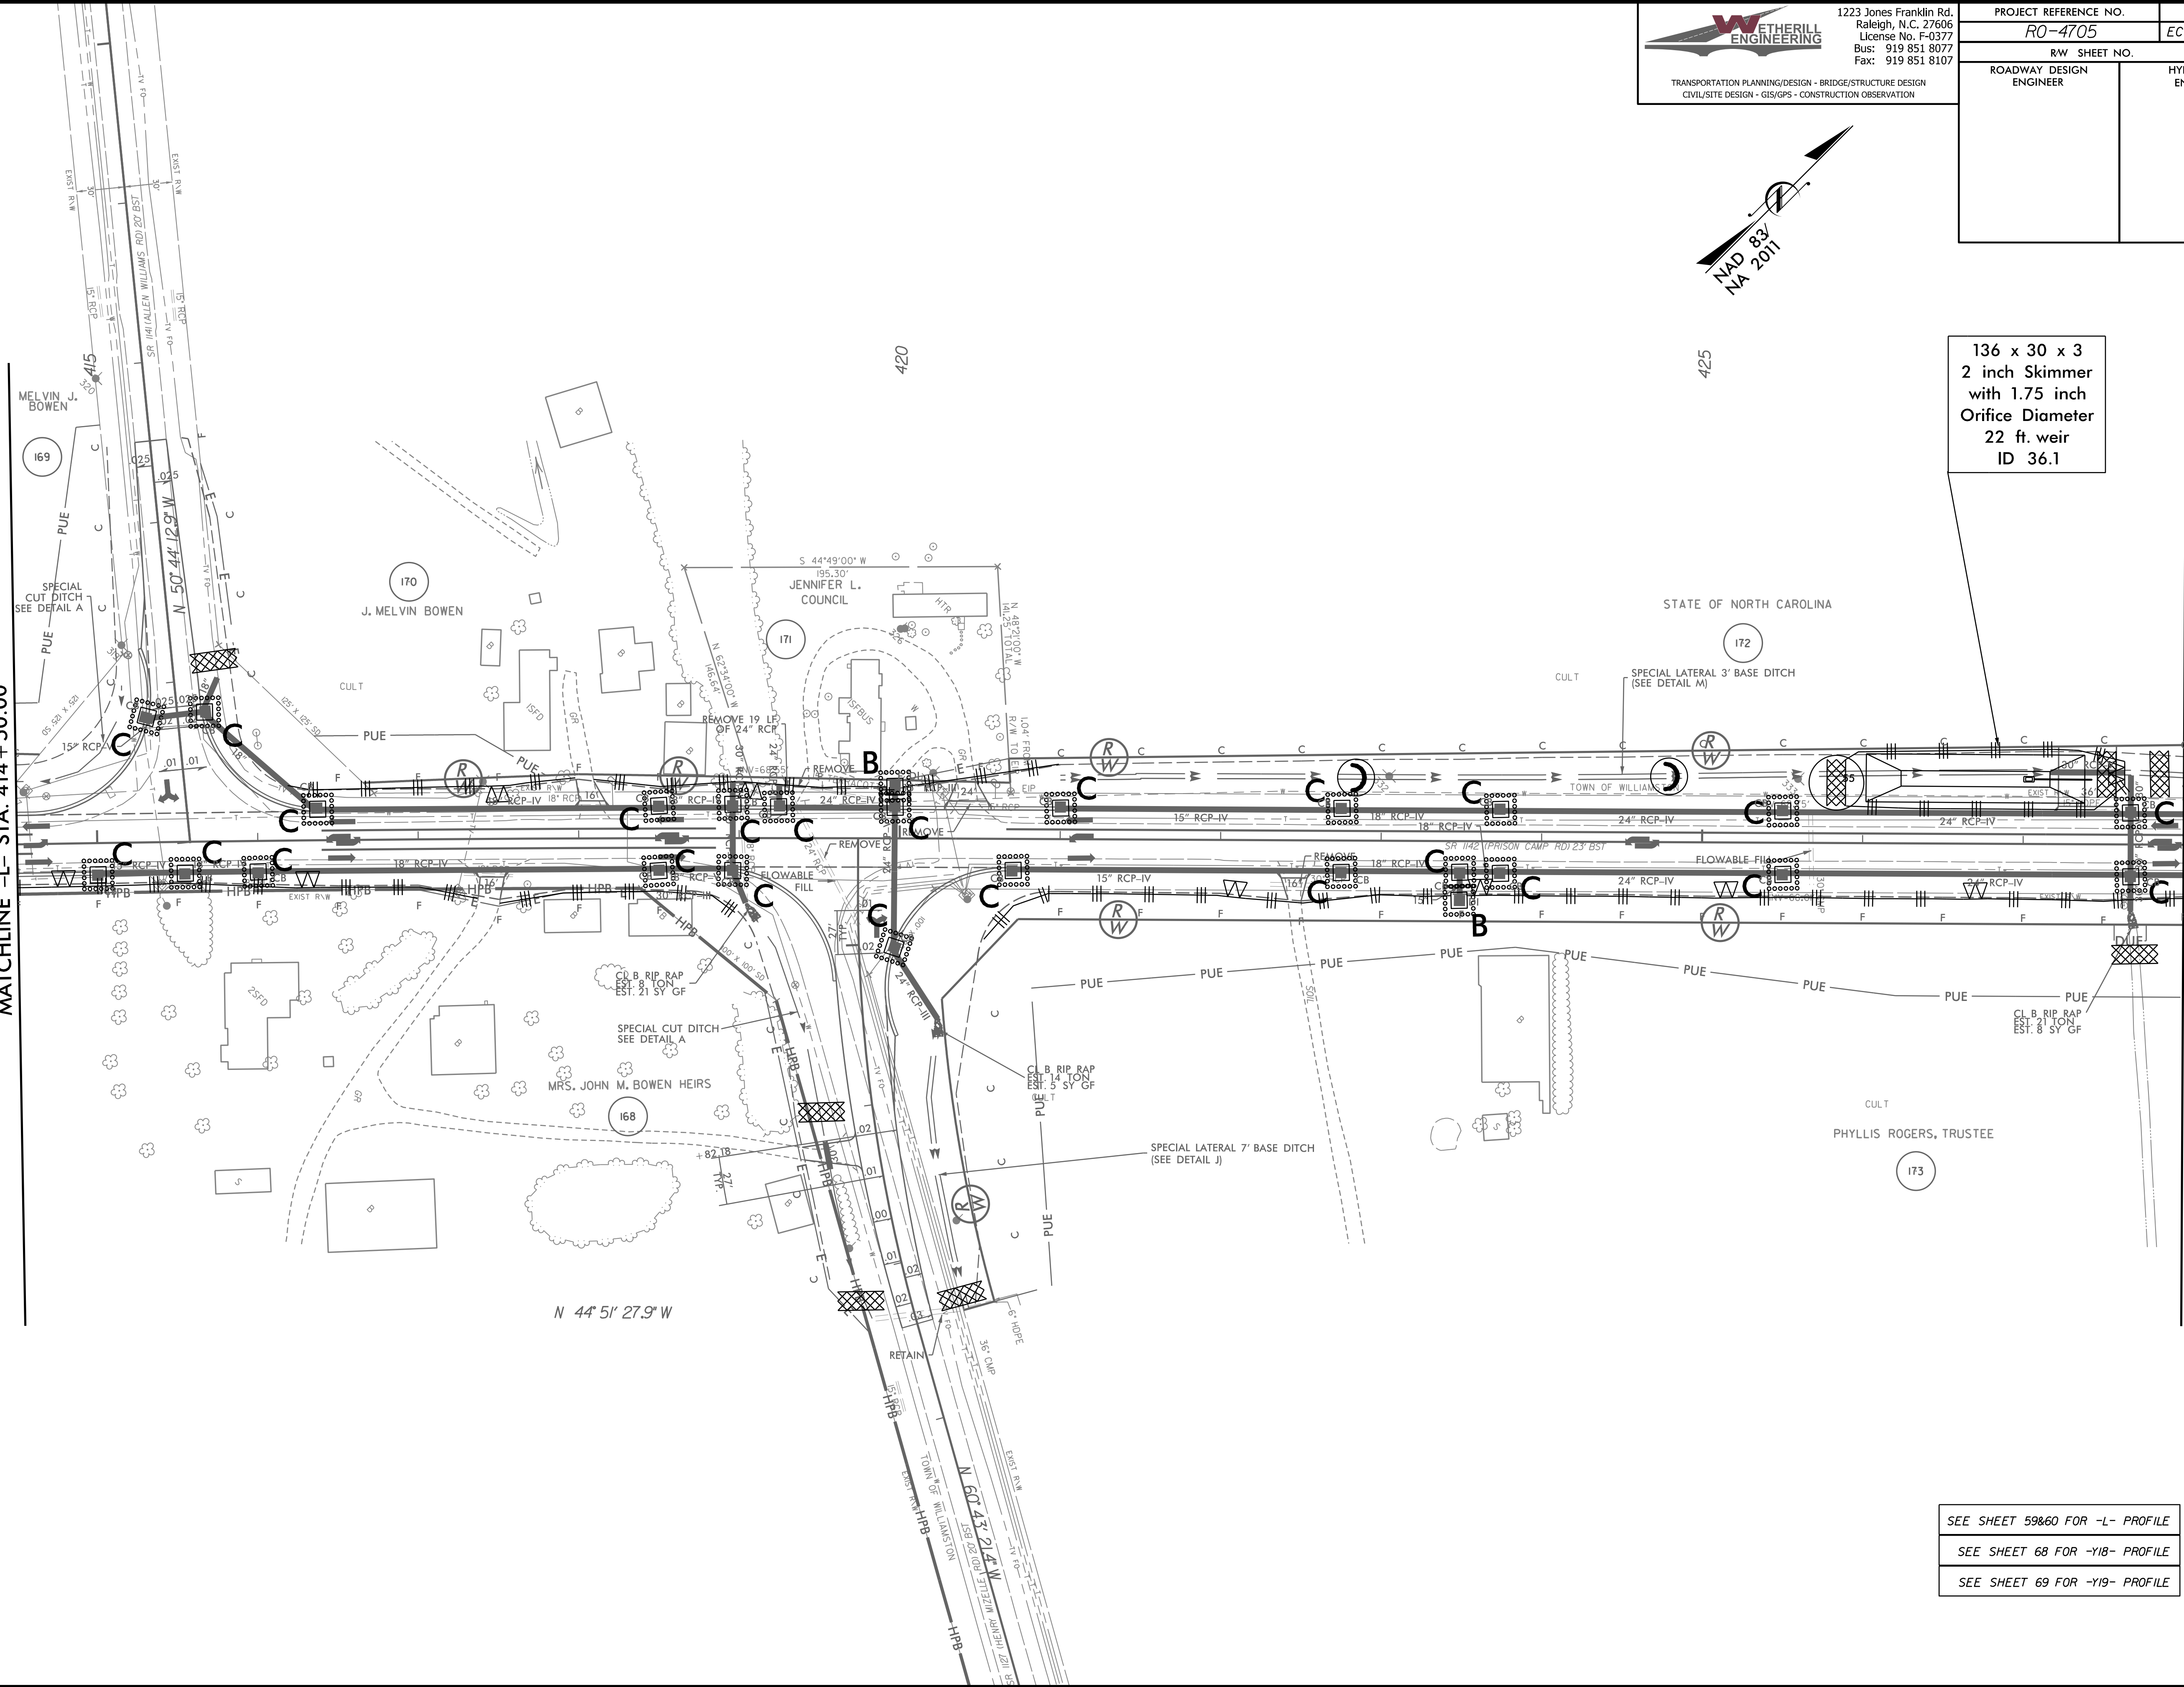

8/17/99

3/14/2002 EC\_fm01\_psh\_36.dgn  
 USER: mlovey