




1223 Jones Franklin Rd.
Raleigh, N.C. 27606
License No: F-0377
Bus: 919 851 8077
Fax: 919 851 8107

PROJECT REFERENCE NO. R-4705		SHEET NO. EC-77/CONST.37	
RW SHEET NO.			
ROADWAY DESIGN ENGINEER		HYDRAULICS ENGINEER	


TRANSPORTATION DESIGN/DESIGN - BRIDGE/STRUCTURE DESIGN
CIVIL/SITE DESIGN - GIS/GPS - CONSTRUCTION OBSERVATION

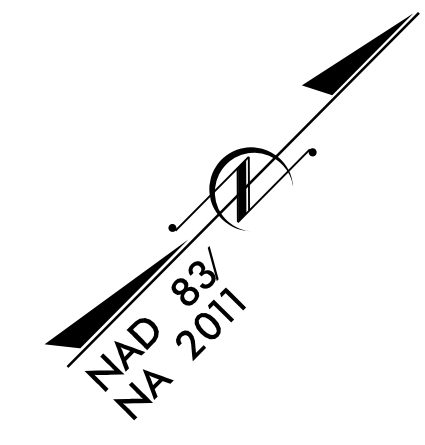

REVISIONS

SEE SHEET 36
MATCHLINE -L- STA. 428+00.00

MATCHLINE -L- STA. 441+00.00
SEE SHEET 38

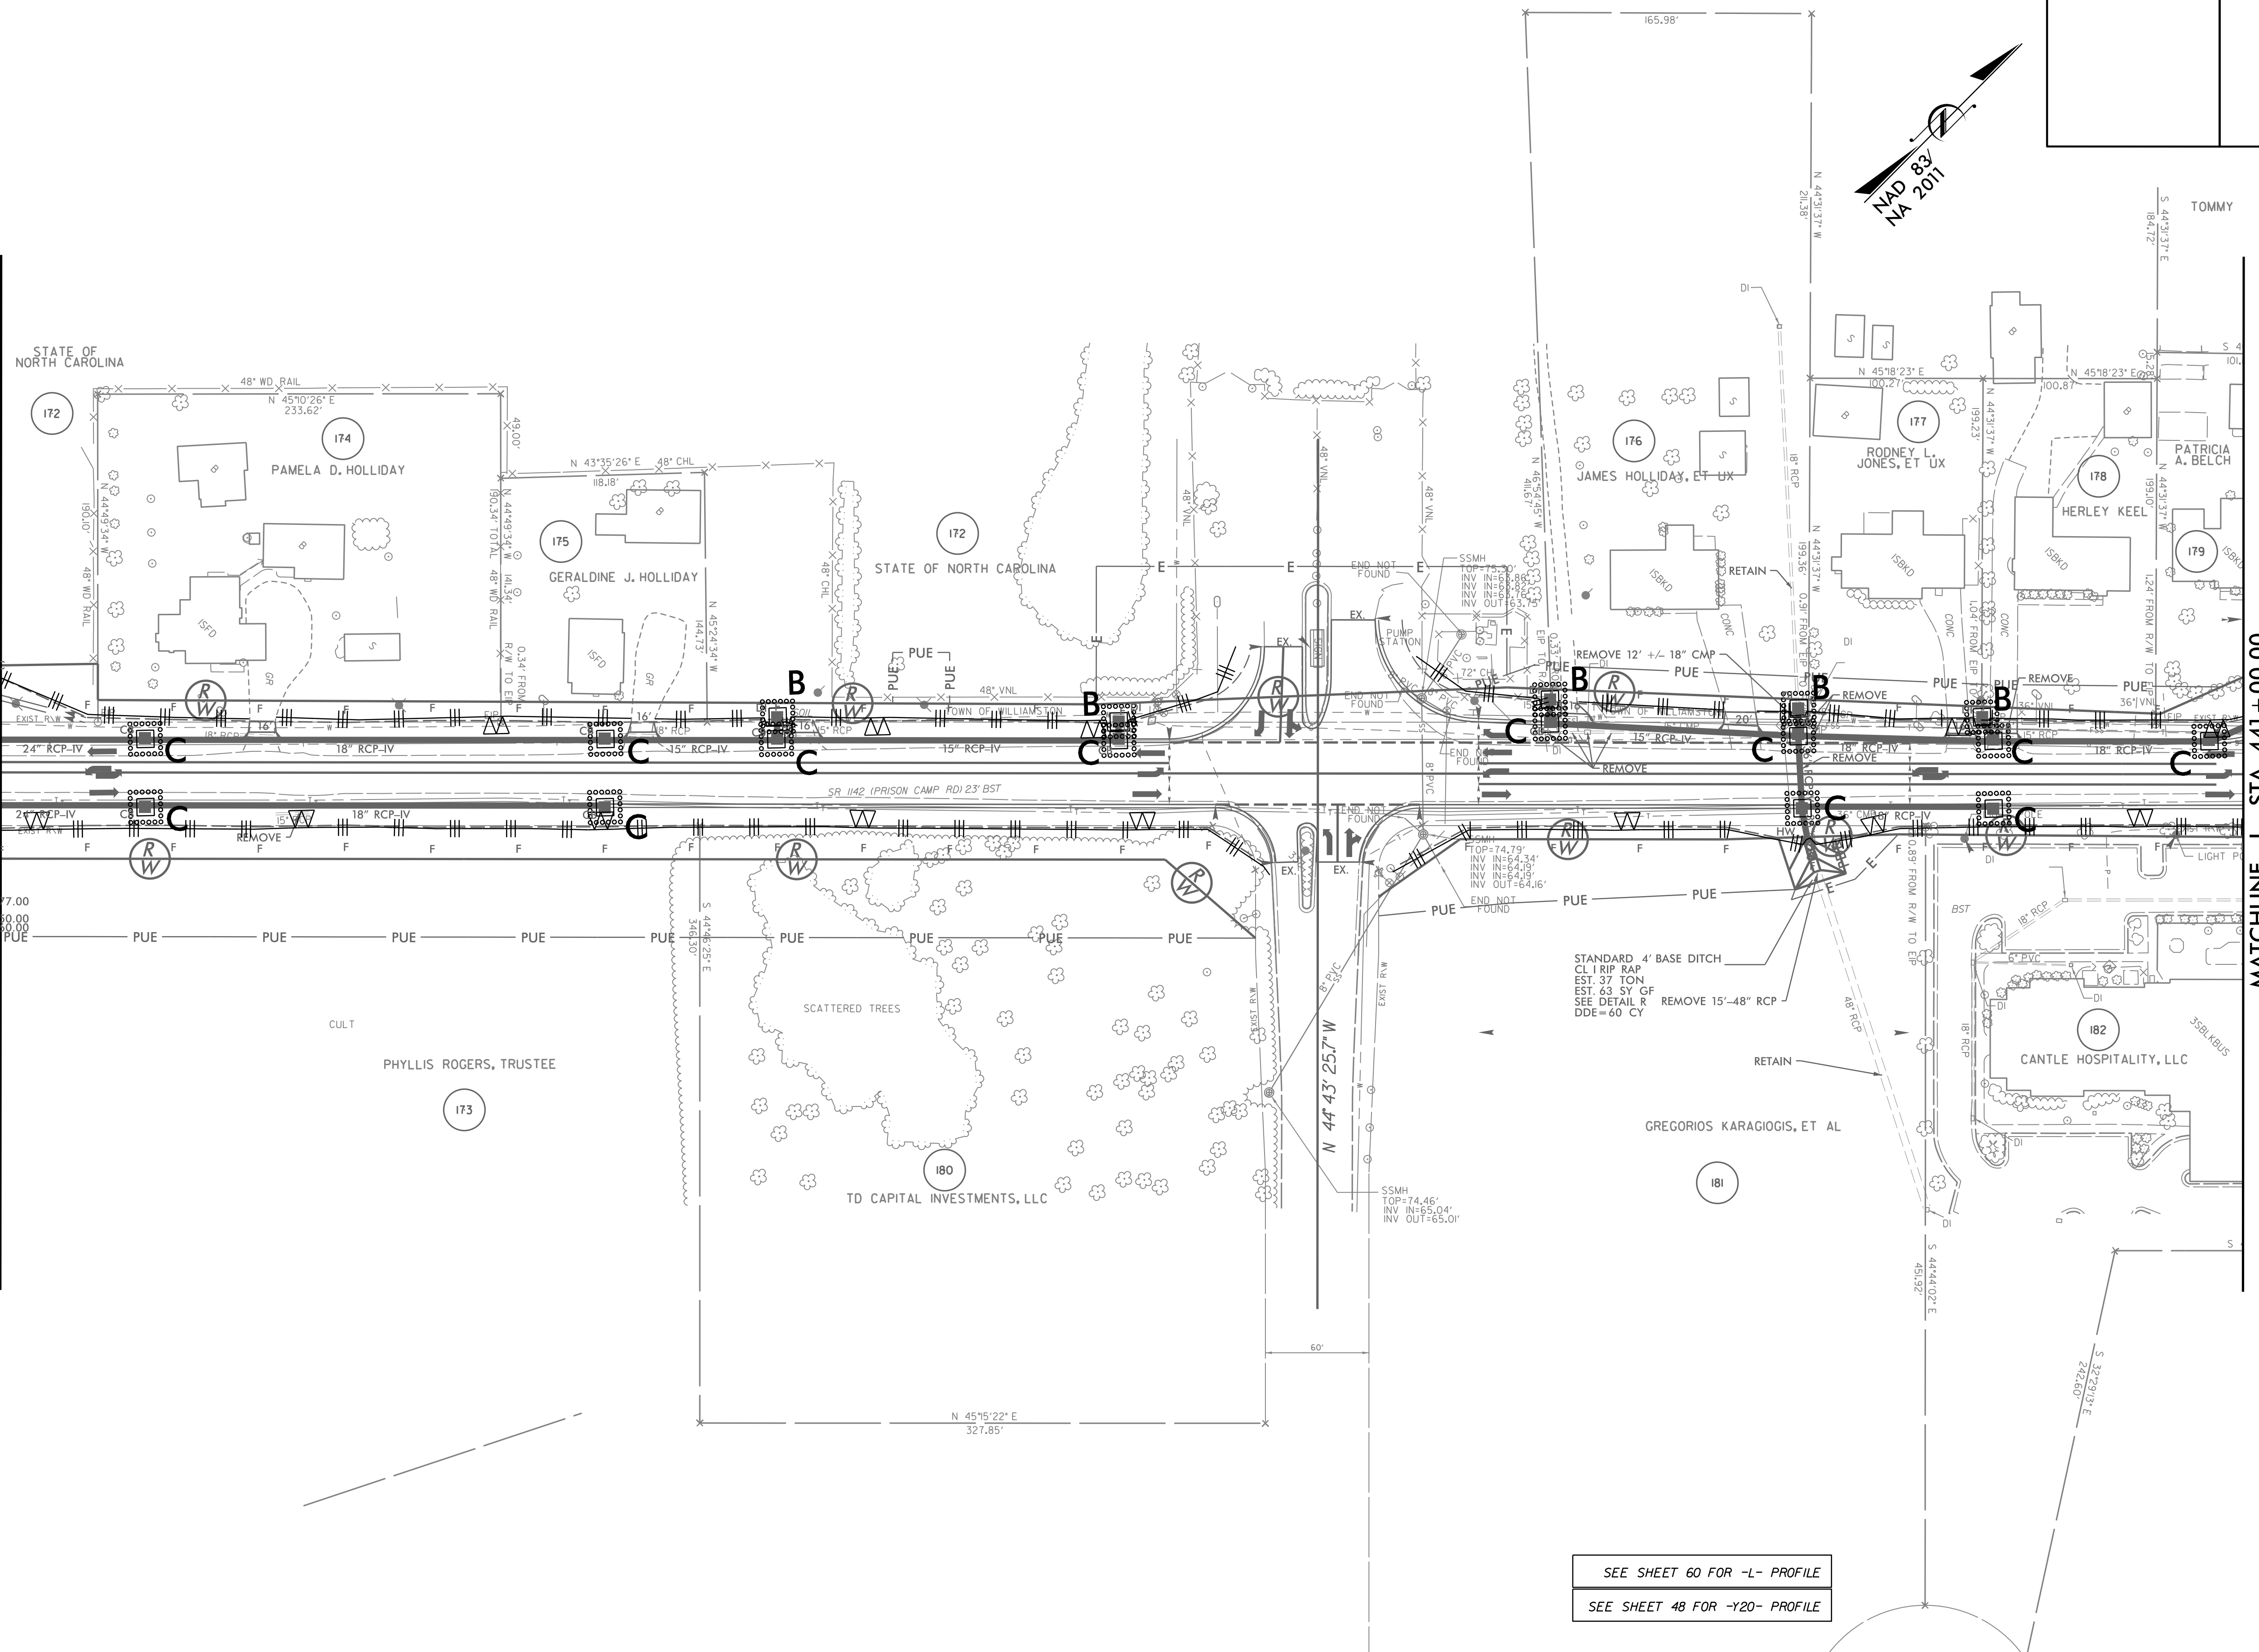

SEE SHEET 60 FOR -L- PROFILE
SEE SHEET 48 FOR -Y20- PROFILE

8/17/99

3/14/2002 EC_fm01_psh_37.dgn
USER:MLC