



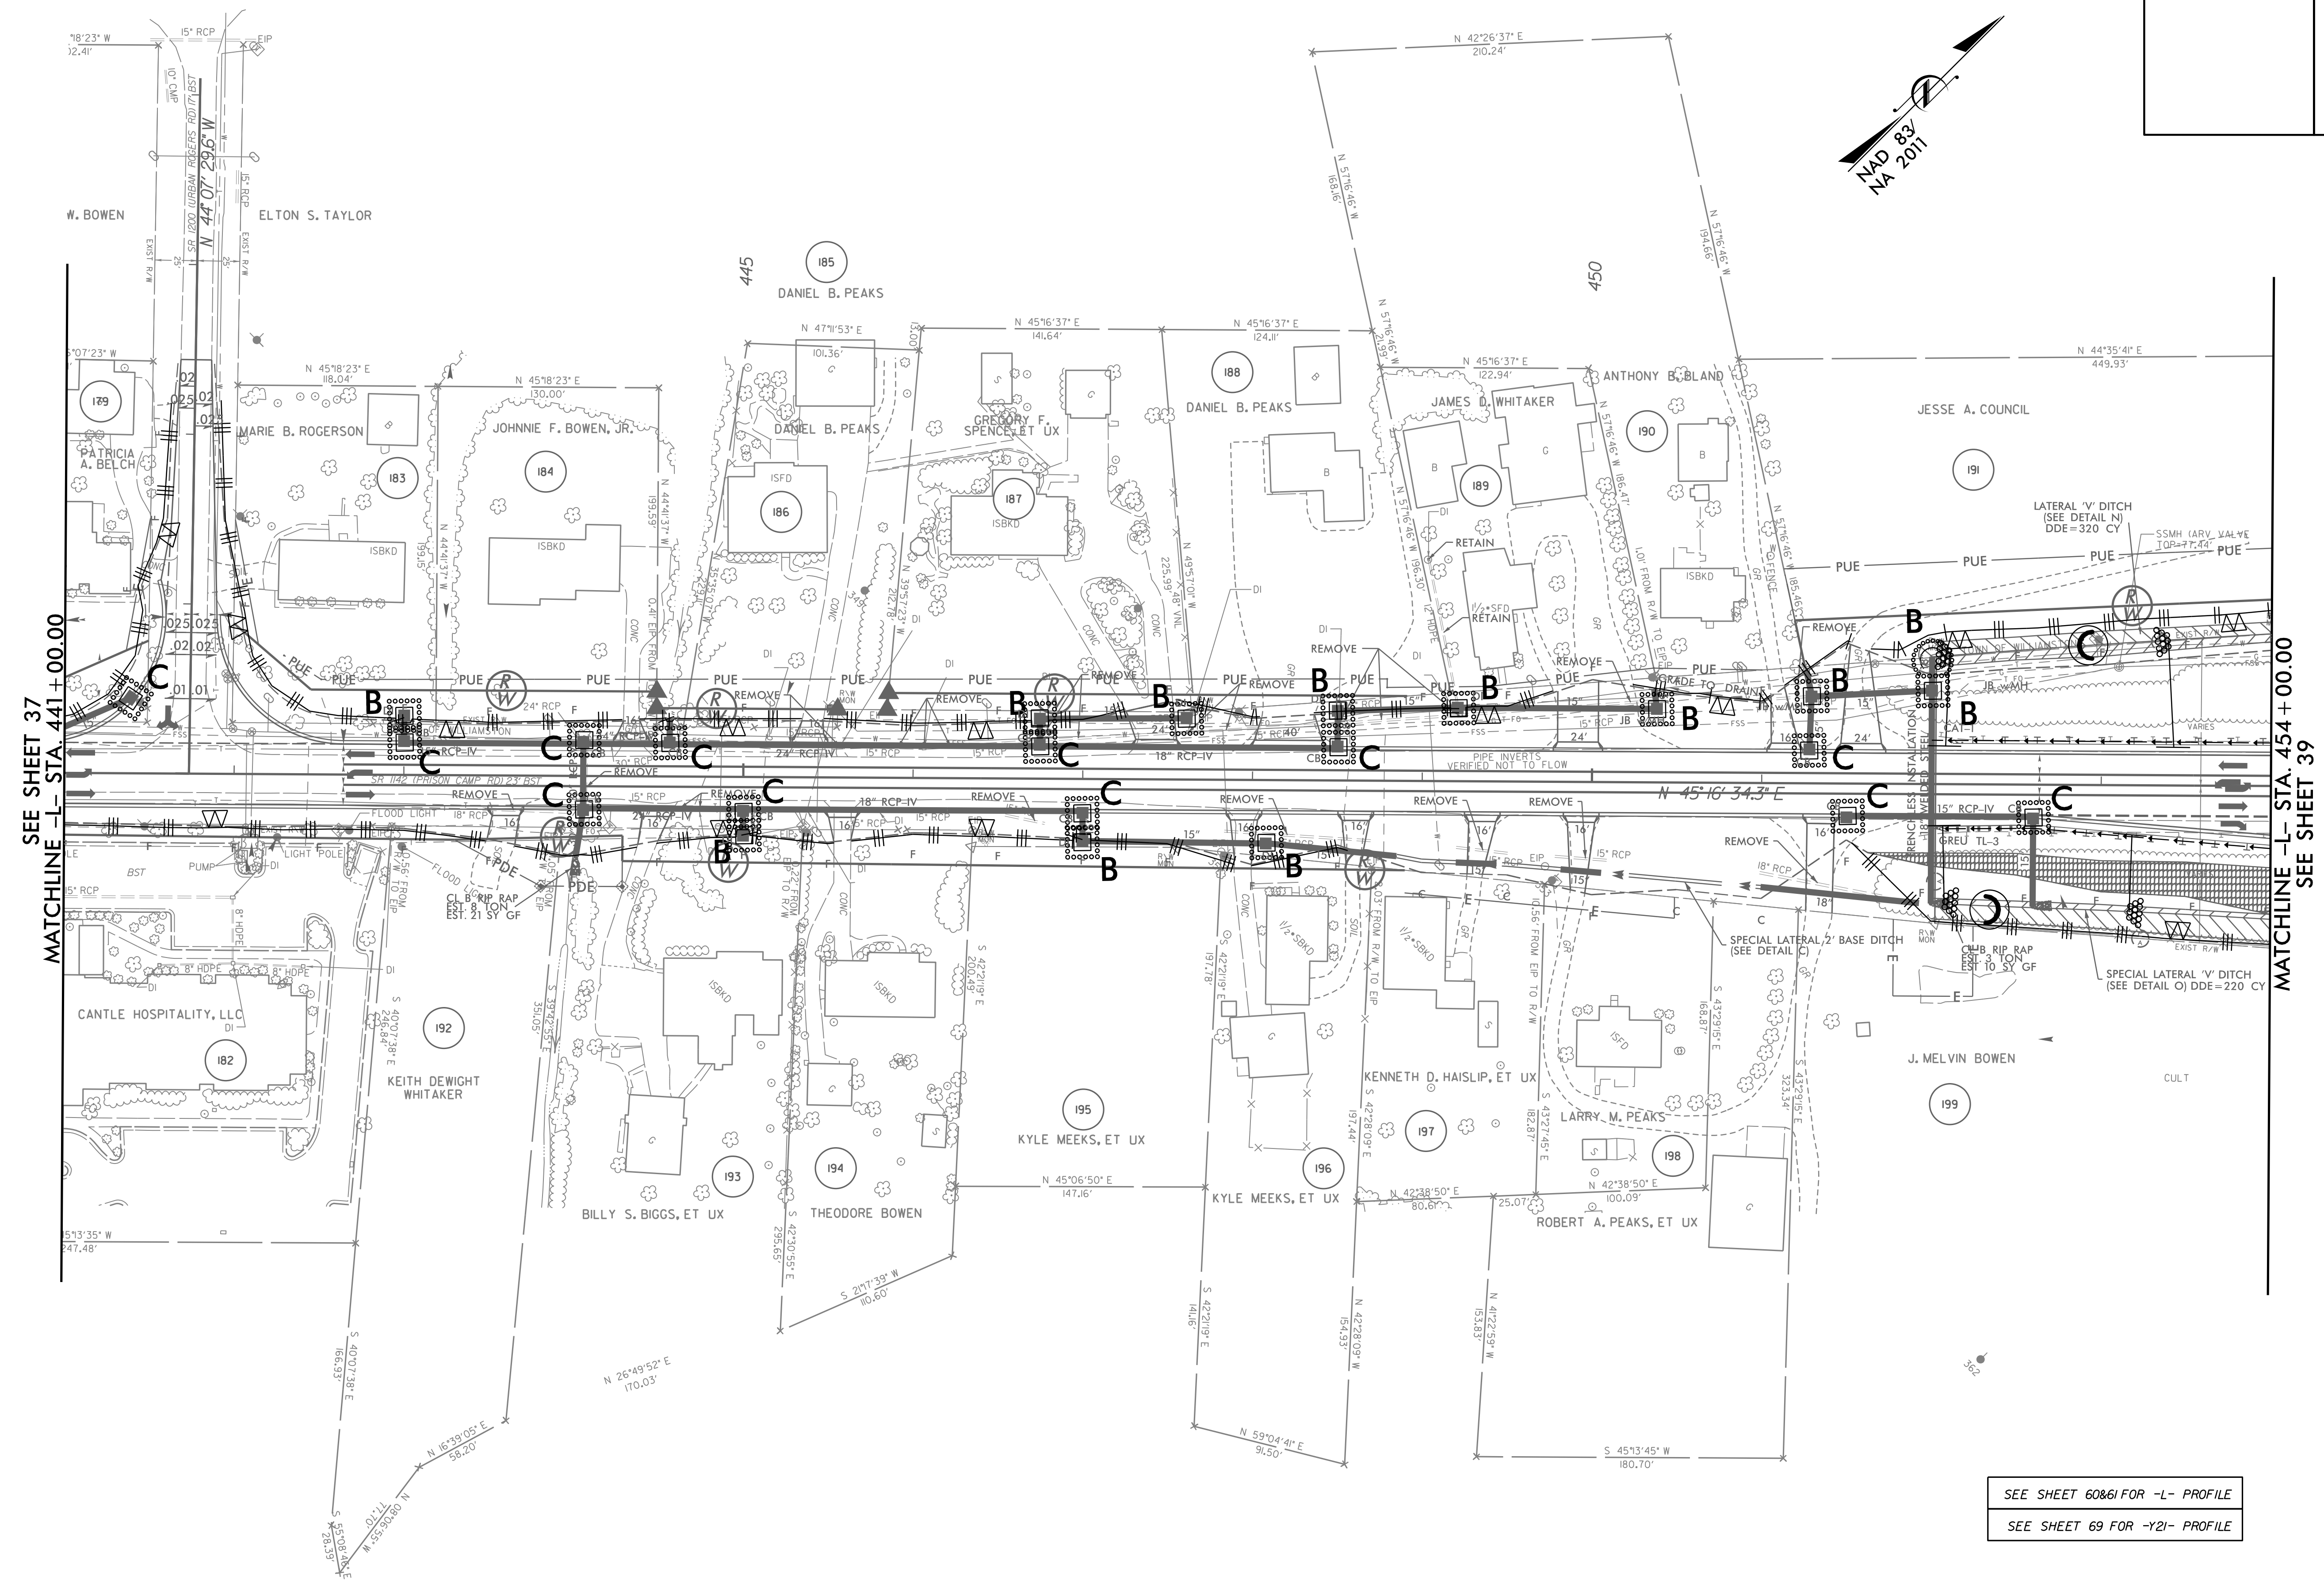

1223 Jones Franklin Rd.
Raleigh, N.C. 27606
License No. F-0377
Bus: 919 851 8077
Fax: 919 851 8107

TRANSPORTATION PLANNING/DESIGN - BRIDGE/STRUCTURE DESIGN
CIVIL/SITE DESIGN - GIS/GPS - CONSTRUCTION OBSERVATION

PROJECT REFERENCE NO. R-4705	SHEET NO. EC-78/CONST.38
RW SHEET NO.	
ROADWAY DESIGN ENGINEER	HYDRAULICS ENGINEER

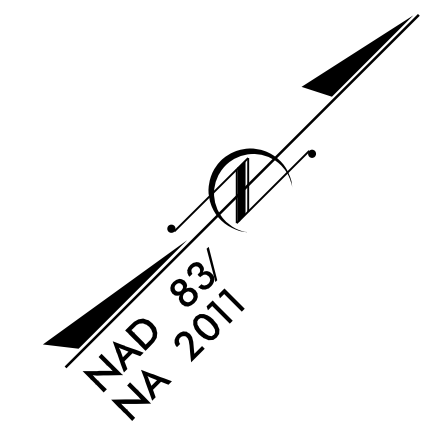

SEE SHEET 37
MATCHLINE -L- STA. 441+00.00

MATCHLINE -L- STA. 454+00.00
SEE SHEET 39

SEE SHEET 60&61 FOR -L- PROFILE
SEE SHEET 69 FOR -Y2- PROFILE

REVISIONS

B/17/99

3/14/2006 EC_fm01_psh_38.dgn
USER:MEW