


1223 Jones Franklin Rd.
 Raleigh, N.C. 27606
 License No: F-0377
 Bus: 919 851 8077
 Fax: 919 851 8107


PROJECT REFERENCE NO. R-4705	SHEET NO. EC-79/CONST.39
RW SHEET NO.	
ROADWAY DESIGN ENGINEER	HYDRAULICS ENGINEER

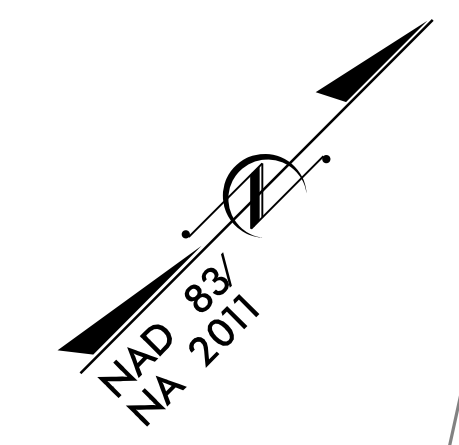

REVISIONS

SEE SHEET 38
MATCHLINE -L- STA. 454+00.00

MATCHLINE -L- STA. 467+00.00
SEE SHEET 40

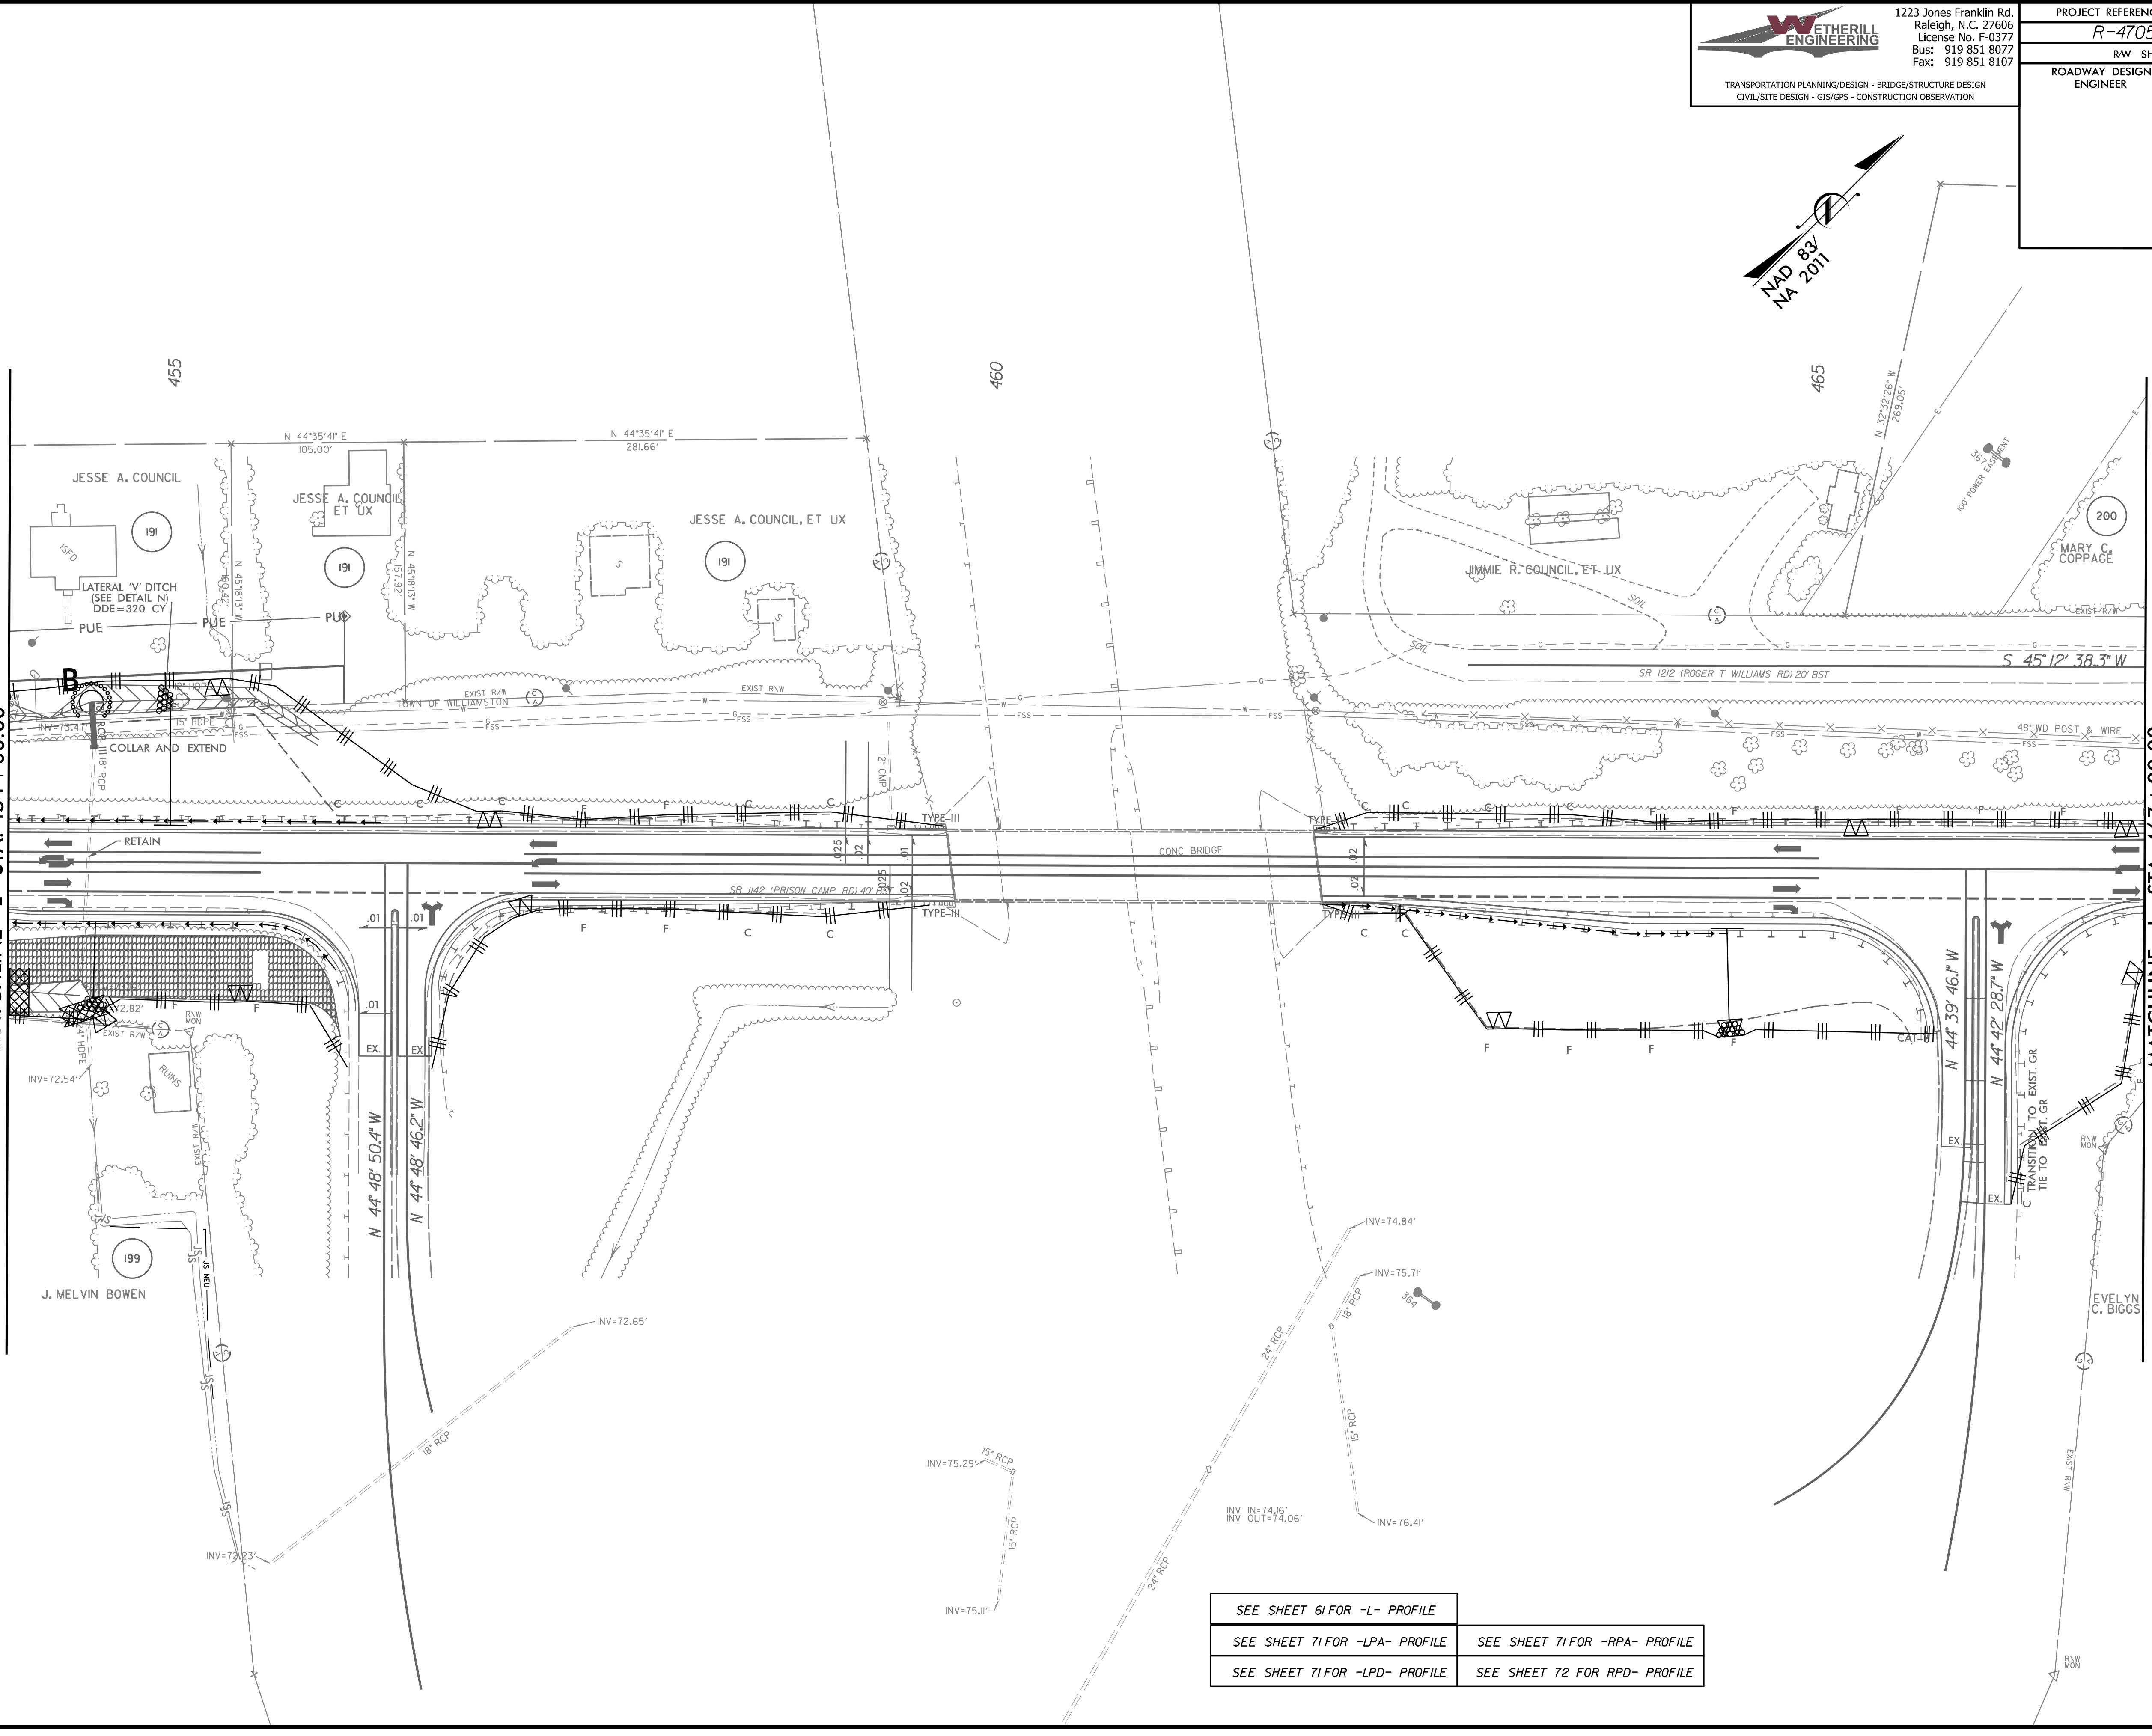

SEE SHEET 61 FOR -L- PROFILE	
SEE SHEET 71 FOR -LPA- PROFILE	SEE SHEET 71 FOR -RPA- PROFILE
SEE SHEET 71 FOR -LPD- PROFILE	SEE SHEET 72 FOR RPD- PROFILE

3/14/2002 EC_fm01_psh_39.dgn
 USER: MLOVEH

8/17/99