
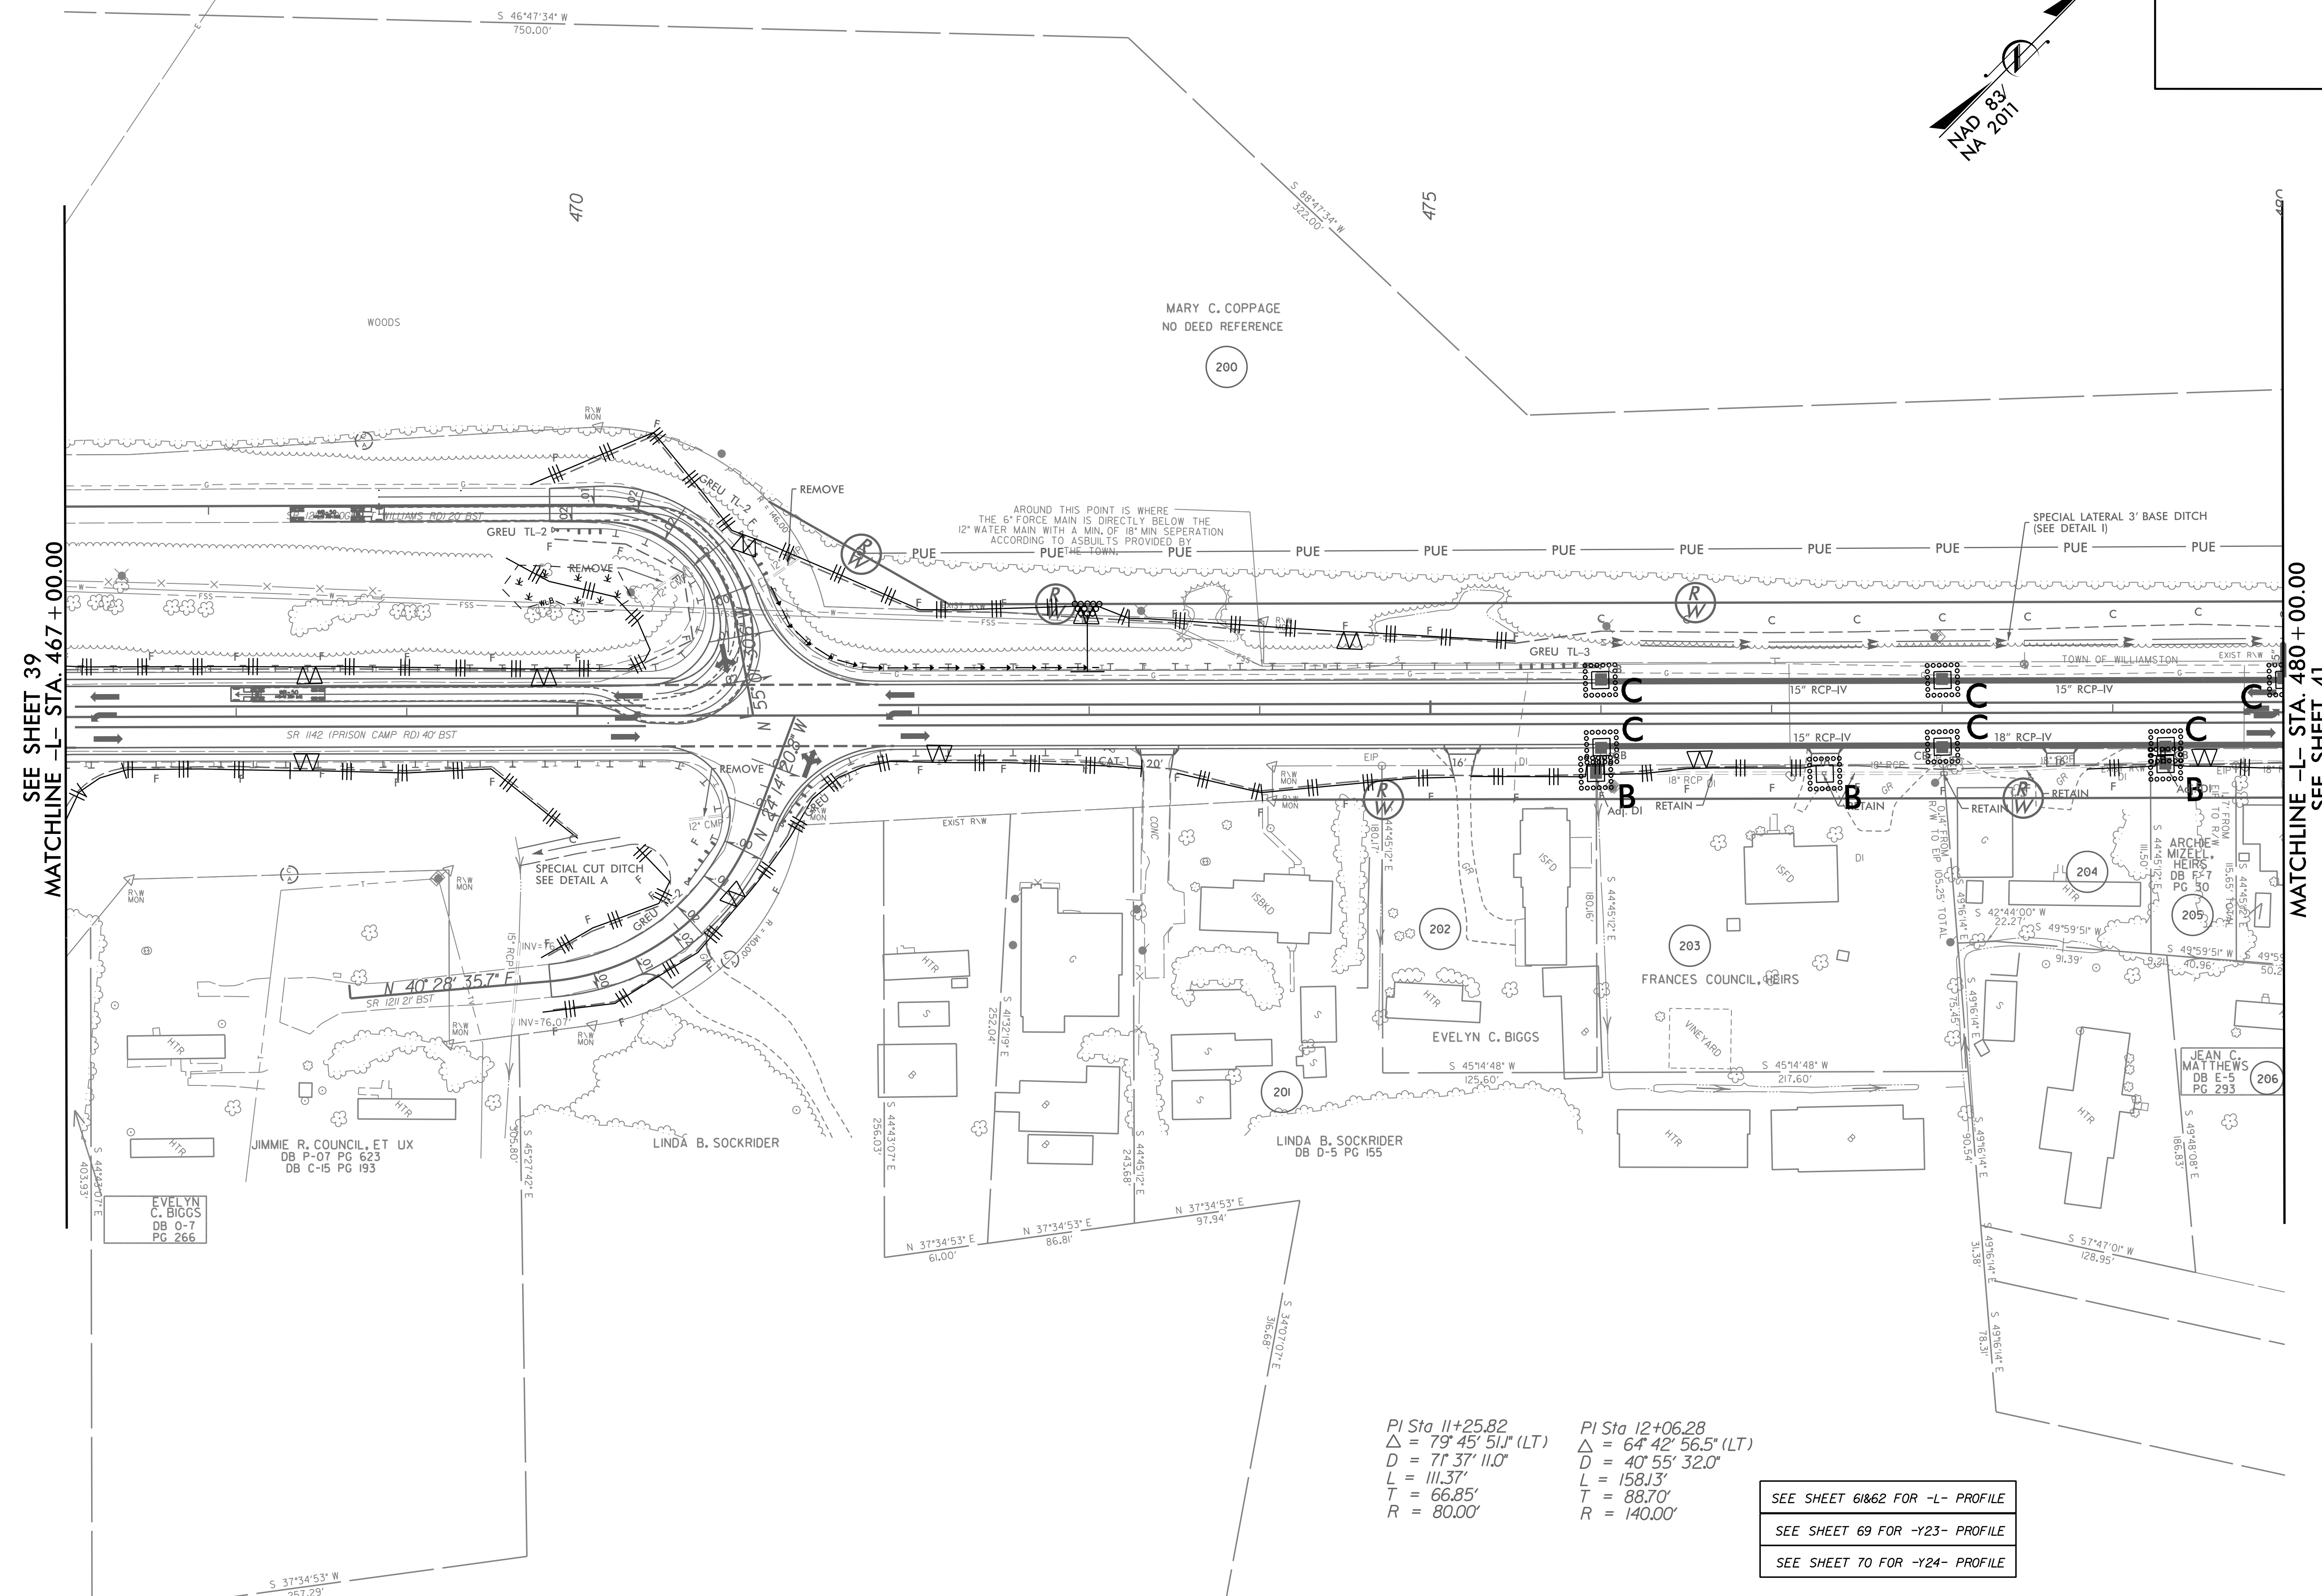


PROJECT REFERENCE NO. <b>R-4705</b>	SHEET NO. <b>EC-80/CONST.40</b>
RW SHEET NO.	HYDRAULICS ENGINEER
ROADWAY DESIGN ENGINEER	

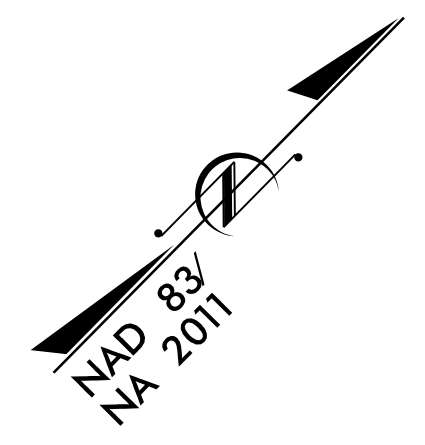

REVISIONS

SEE SHEET 39  
 MATCHLINE -L- STA. 467 +00.00

MATCHLINE -L- STA. 480 +00.00  
 SEE SHEET 41

PI Sta 11+25.82  
 $\Delta = 79' 45' 51.1''$  (LT)  
 $D = 71' 37' 11.0''$   
 $L = 111.37'$   
 $T = 66.85'$   
 $R = 80.00'$

PI Sta 12+06.28  
 $\Delta = 64' 42' 56.5''$  (LT)  
 $D = 40' 55' 32.0''$   
 $L = 158.13'$   
 $T = 88.70'$   
 $R = 140.00'$

SEE SHEET 61&62 FOR -L- PROFILE  
 SEE SHEET 69 FOR -Y23- PROFILE  
 SEE SHEET 70 FOR -Y24- PROFILE