


1223 Jones Franklin Rd.
Raleigh, N.C. 27606
License No. F-0377
Bus: 919 851 8077
Fax: 919 851 8107

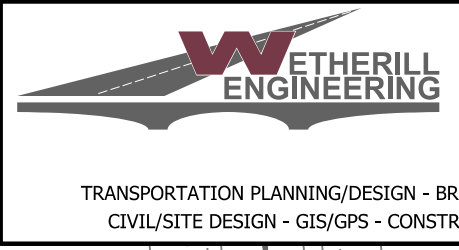

TRANSPORTATION PLANNING/DESIGN - BRIDGE/STRUCTURE DESIGN
CIVIL/SITE DESIGN - GIS/GPS - CONSTRUCTION OBSERVATION

PROJECT REFERENCE NO. R-4705	SHEET NO. EC-81/CONST.41
RW SHEET NO.	
ROADWAY DESIGN ENGINEER	HYDRAULICS ENGINEER



**2@
56 x 26 x 3
ID 41.1**

**69 x 25 x 3
ID 41.2**

SEE SHEET 40
MATCHLINE -L- STA. 480 + 00.00

MATCHLINE -L- STA. 493 + 00.00
SEE SHEET 42

REVISIONS

- SEE SHEET 62 FOR -L- PROFILE
- SEE SHEET 70 FOR -Y25- PROFILE
- SEE SHEET 70 FOR -Y26- PROFILE

3/7/2002 EC_fm01_psh_41.dgn
USER:MLC

8/17/99

