



PROJECT REFERENCE NO.	SHEET NO.
R-4705	EC-82/CONST.42
RW SHEET NO.	
ROADWAY DESIGN ENGINEER	HYDRAULICS ENGINEER

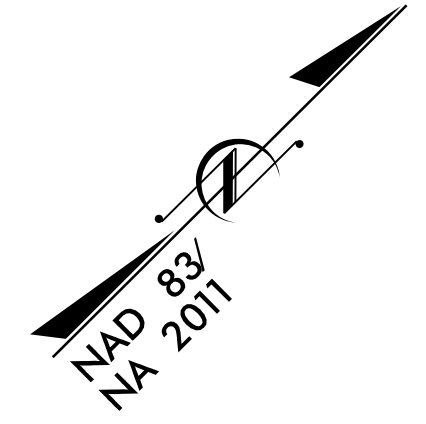

REVISIONS

SEE SHEET 41
 MATCHLINE -L- STA. 493 + 00.00

MATCHLINE -L- STA. 506 + 00.00
 SEE SHEET 43

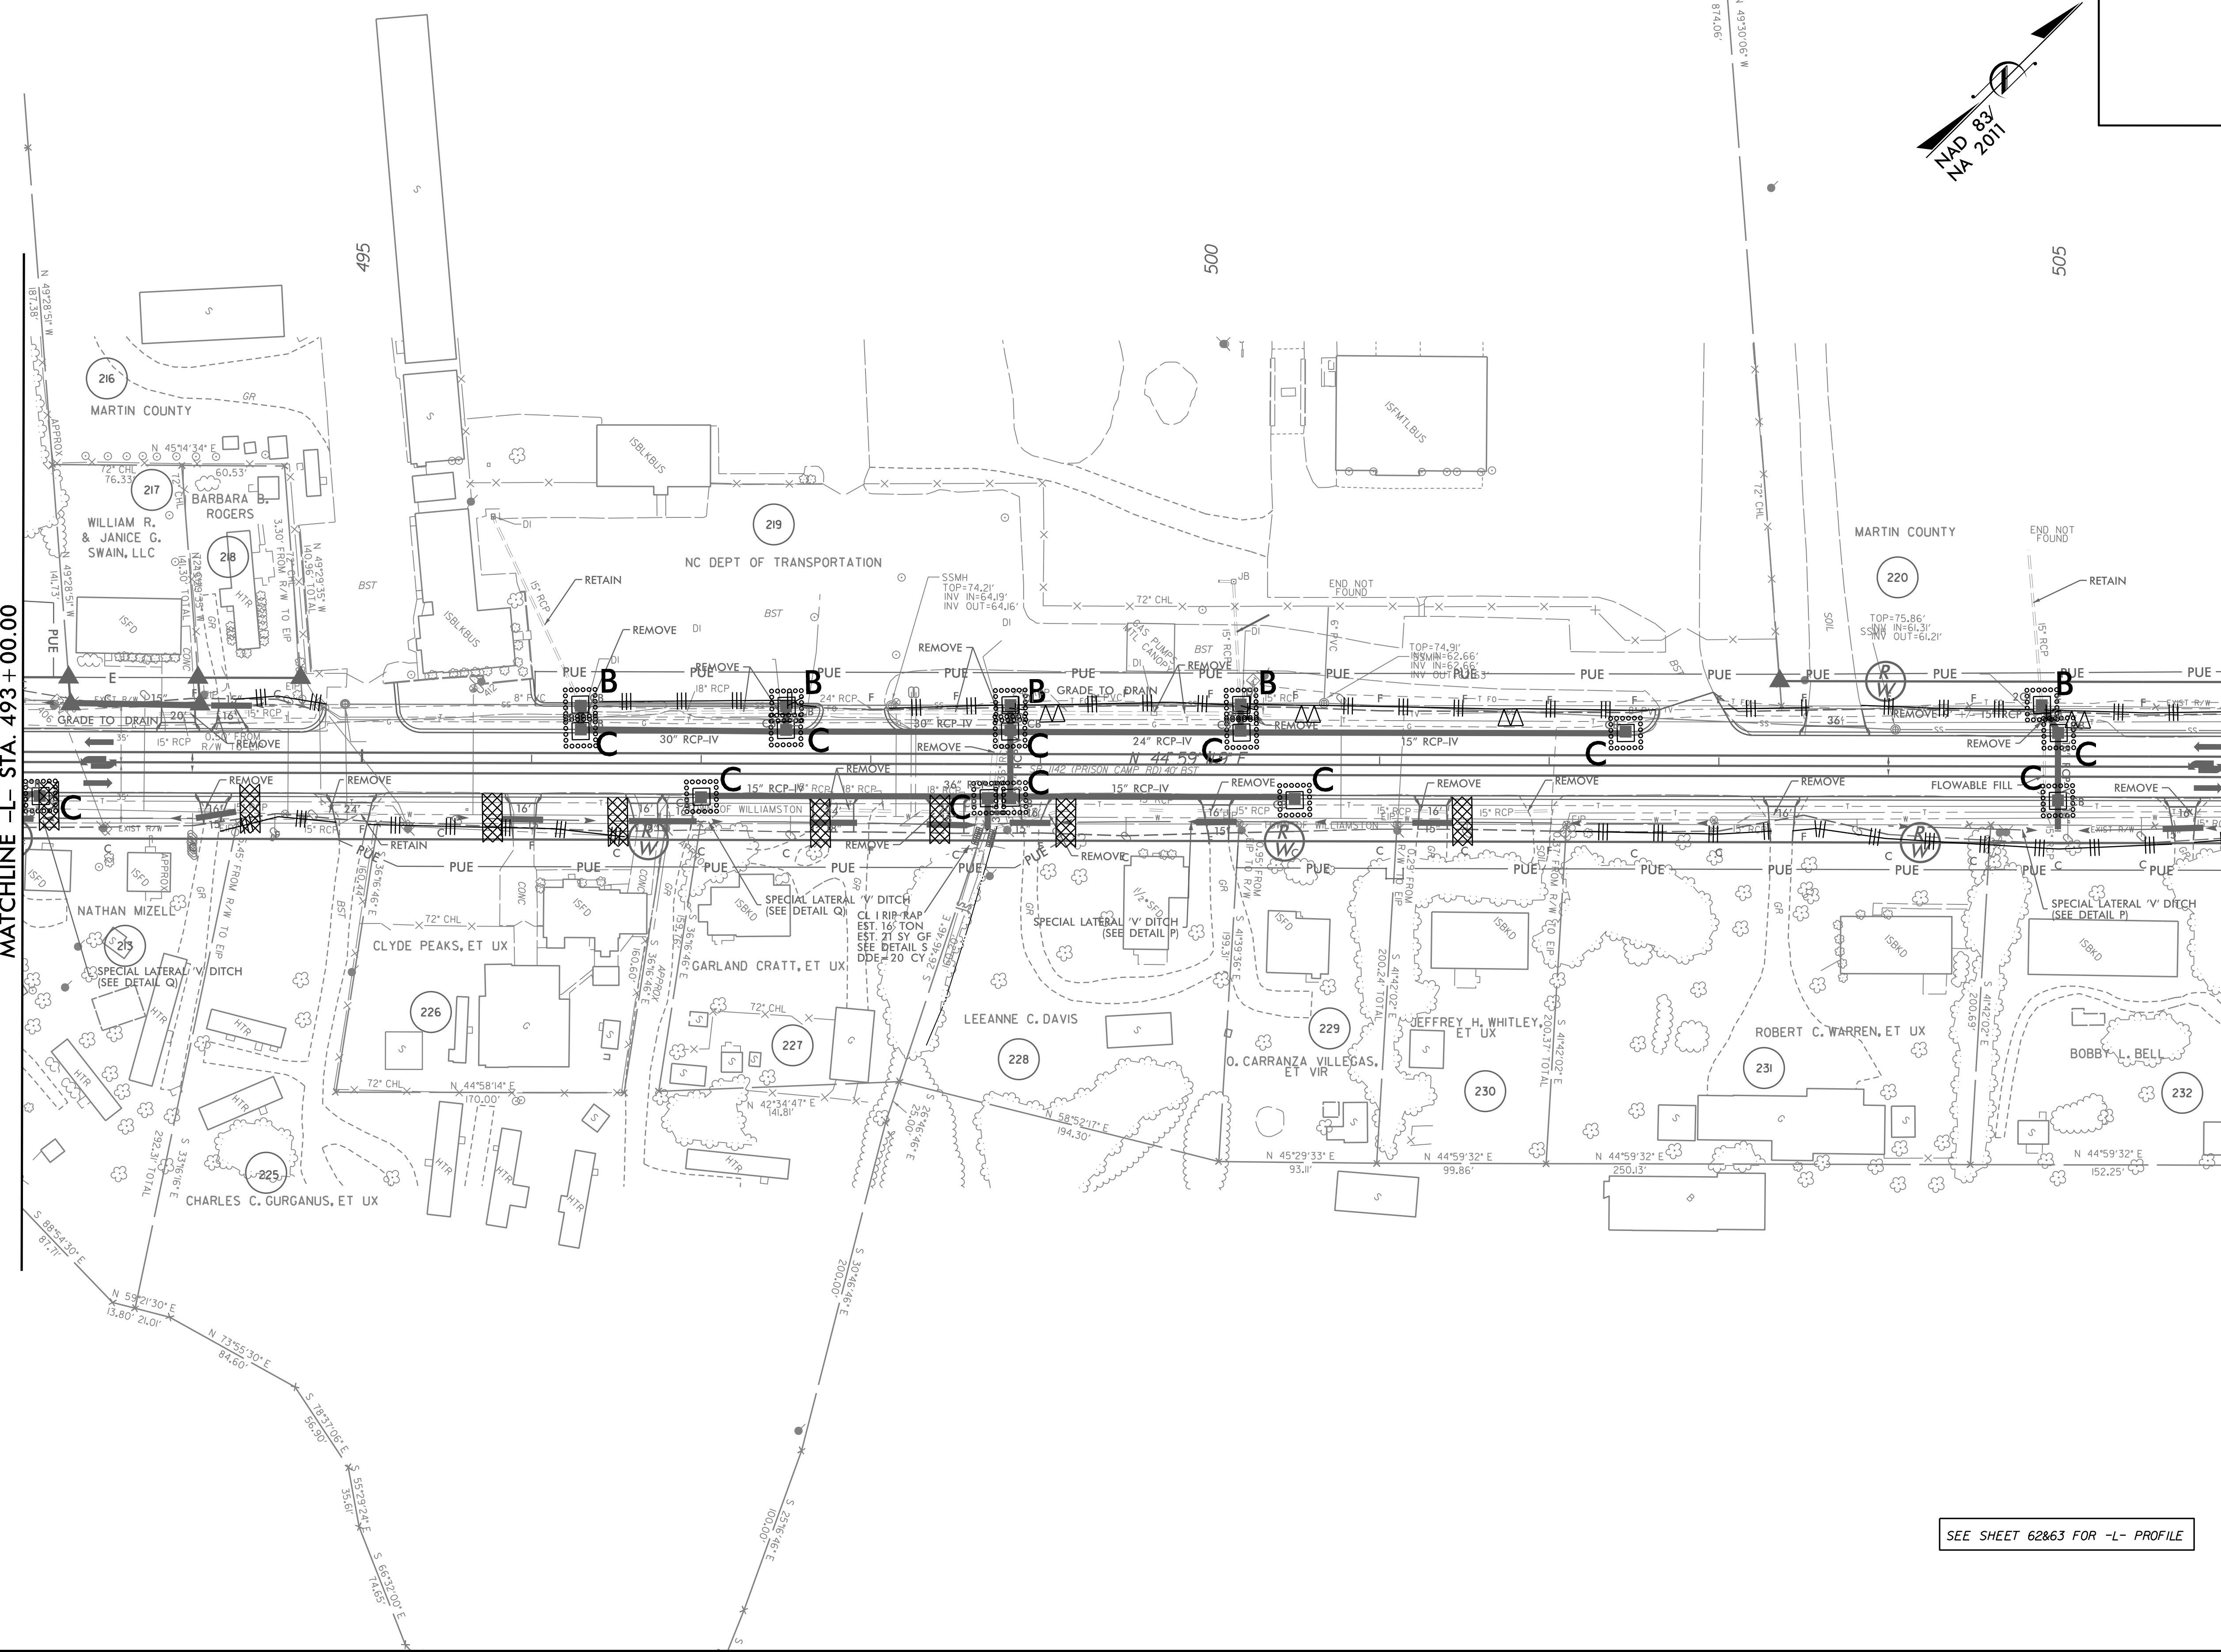

SEE SHEET 62&63 FOR -L- PROFILE