


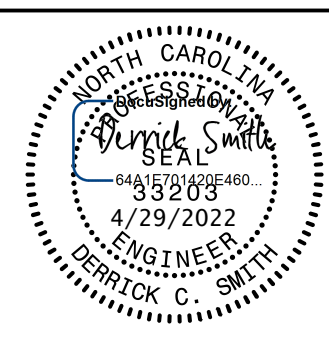
### GENERAL NOTES:

1. THE PROPOSED UTILITY CONSTRUCTION SHALL MEET THE APPLICABLE REQUIREMENTS OF THE NC DEPARTMENT OF TRANSPORTATION'S "STANDARD SPECIFICATIONS FOR ROADS AND STRUCTURES" DATED JANUARY 2018 AND MARTIN COUNTY STANDARD SPECIFICATIONS AND DETAILS. OTHER ENTITIES' SPECS CANNOT BE REFERENCED. ANY REQUIREMENTS FROM THEM MUST BE INCLUDED.
2. THE EXISTING UTILITIES BELONG TO MARTIN COUNTY.
3. ALL WATER LINES TO BE INSTALLED WITHIN COMPLIANCE OF THE RULES AND REGULATIONS OF THE NORTH CAROLINA DEPARTMENT OF ENVIRONMENTAL QUALITY, DIVISION OF WATER RESOURCES, PUBLIC WATER SUPPLY SECTION. ALL SEWER LINES TO BE INSTALLED WITHIN COMPLIANCE OF THE RULES AND REGULATIONS OF THE NORTH CAROLINA DEPARTMENT OF ENVIRONMENT QUALITY, DIVISION OF WATER RESOURCES, WATER QUALITY SECTION. PERFORM ALL WORK IN ACCORDANCE WITH THE APPLICABLE PLUMBING CODES.
4. THE UTILITY OWNER OWNS THE EXISTING UTILITY FACILITIES AND WILL OWN THE NEW UTILITY FACILITIES AFTER ACCEPTANCE BY THE DEPARTMENT. THE DEPARTMENT OWNS THE CONSTRUCTION CONTRACT AND HAS ADMINISTRATIVE AUTHORITY. COMMUNICATIONS AND DECISIONS BETWEEN THE CONTRACTOR AND UTILITY OWNER ARE NOT BINDING UPON THE DEPARTMENT OR THIS CONTRACT UNLESS AUTHORIZED BY THE ENGINEER. AGREEMENTS BETWEEN THE UTILITY OWNER AND CONTRACTOR FOR THE WORK THAT IS NOT PART OF THIS CONTRACT OR IS SECONDARY TO THIS CONTRACT ARE ALLOWED, BUT ARE NOT BINDING UPON THE DEPARTMENT.
5. PROVIDE ACCESS FOR THE DEPARTMENT PERSONNEL AND THE OWNER'S REPRESENTATIVES TO ALL PHASES OF CONSTRUCTION. NOTIFY DEPARTMENT PERSONNEL AND THE UTILITY OWNER TWO WEEKS PRIOR TO COMMENCEMENT OF ANY WORK AND ONE WEEK PRIOR TO SERVICE INTERRUPTION. KEEP UTILITY OWNERS' REPRESENTATIVES INFORMED OF WORK PROGRESS AND PROVIDE OPPORTUNITY FOR INSPECTION OF CONSTRUCTION AND TESTING.

6. THE PLANS DEPICT THE BEST AVAILABLE INFORMATION FOR THE LOCATION, SIZE, AND TYPE OF MATERIAL FOR ALL EXISTING UTILITIES. MAKE INVESTIGATIONS FOR DETERMINING THE EXACT LOCATION, SIZE, AND TYPE MATERIAL OF THE EXISTING FACILITIES AS NECESSARY FOR THE CONSTRUCTION OF THE PROPOSED UTILITIES AND FOR AVOIDING DAMAGE TO EXISTING FACILITIES. REPAIR ANY DAMAGE INCURRED TO EXISTING FACILITIES TO THE ORIGINAL OR BETTER CONDITION AT NO ADDITIONAL COST TO THE DEPARTMENT.
7. MAKE FINAL CONNECTIONS OF THE NEW WORK TO THE EXISTING SYSTEM WHERE INDICATED ON THE PLANS, AS REQUIRED TO FIT THE ACTUAL CONDITIONS, OR AS DIRECTED.
8. MAKE CONNECTIONS BETWEEN EXISTING AND PROPOSED UTILITIES AT TIMES MOST CONVENIENT TO THE PUBLIC, WITHOUT ENDANGERING THE UTILITY SERVICE, AND IN ACCORDANCE WITH THE UTILITY OWNER'S REQUIREMENTS. MAKE CONNECTIONS ON WEEKENDS, AT NIGHT, AND ON HOLIDAYS IF NECESSARY.
9. ALL UTILITY MATERIALS SHALL BE APPROVED PRIOR TO DELIVERY TO THE PROJECT. SEE 1500-7, " SUBMITTALS AND RECORDS" IN SECTION 1500 OF THE STANDARD SPECIFICATIONS.

### PROJECT SPECIFIC NOTES:

1. PROPOSED WATER LINE SHALL BE PVC C900 DR-18, CLASS 350 (RESTRAINED JOINT DUCTILE IRON), AND FUSIBLE PVC C900 FOR HORIZONTAL DIRECTION DRILL (HDD) AS INDICATED ON THE CONSTRUCT ON DRAWINGS.
2. CONTRACTOR'S ATTENTION IS DIRECTED TO SECTIONS 102, 107, AND 1550 OF THE STANDARD SPECIFICATIONS CONCERNING TRENCHLESS INSTALLATION. IT IS CONTRACTOR'S RESPONSIBILITY TO HAVE BORE DESIGNED AND SEALED BY A LICENSED NORTH CAROLINA PROFESSIONAL ENGINEER. NO DAMAGE IS ALLOWED TO RIVER, WETLANDS, OR BUFFER ZONES.
3. TRACER WIRE AND WARNING TAPES SHALL BE INSTALLED WITH ALL PLASTIC PIPE UTILITIES. WIRE, TAPE AND PIPE SHALL BE COLOR CODED ACCORDING TO UTILITY (BLUE FOR WATER) AND SHALL BE IN ACCORDANCE WITH NCDOT SPECIFICATIONS.
4. EXISTING CONDITIONS SURVEY AND PROPOSED HIGHWAY PLANS PROVIDED TO THE WOOTEN COMPANY BY NCDOT.
5. FUSED PVC LENGTHS THAT HAVE BEEN INSTALLED IN THE TRENCH SHALL NOT BE BENT OR JOCKEYED INTO POSITION WITH HEAVY EQUIPMENT IN ORDER TO CONNECT TO FITTINGS. ALL ALIGNMENT CORRECTIONS TO TAKE PLACE IN THE DIP FITTINGS.

PREPARED IN THE OFFICE OF:  <b>THE WOOTEN COMPANY</b> <small>301 West 14th Street, Greenville, NC 27834          252.732.1000 Fax: 252.732.1021          License Number: F-4025</small>	PROJECT REFERENCE NO.	SHEET NO.
	<b>R-4705</b>	<b>UC-3</b>
DESIGNED BY: DCS		
DRAWN BY: TK6TH		
CHECKED BY: DCS		
APPROVED BY: DCS		
REVISED: 3-18-2022	<b>NORTH CAROLINA DEPARTMENT OF TRANSPORTATION</b> UTILITIES ENGINEERING SEC. PHONE: (919) 707-6690 FAX: (919) 250-4151	
<b>WATER LINE CONSTRUCTION SHOWN ON THIS SHEET</b>		

**FINAL PLANS**  
 RELEASED FOR CONSTRUCTION

### UTILITY CONSTRUCTION

Document Not Considered Final  
 Unless All Signatures Completed  
 UTILITY CONSTRUCTION  
 PLANS ONLY