


5/14/99

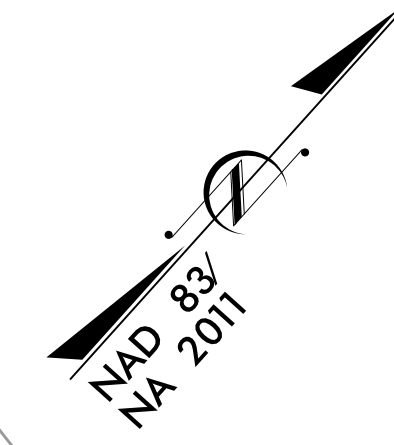

PREPARED IN THE OFFICE OF:



301 West 14th Street, Greensboro, NC 27404  
919.707.0100 Fax: 919.707.0121  
Licenses: 1-020

VERTICAL SCALE  
5' 0 5' 10'


HORIZONTAL SCALE  
25' 0 25' 50'

WATER LINE CONSTRUCTION  
SHOWN ON THIS SHEET

PROJECT REFERENCE NO. <b>R-4705</b>	SHEET NO. <b>UC-10</b>
DESIGNED BY: DCS	
DRAWN BY: TK8TH	
CHECKED BY: DCS	
APPROVED BY: DCS	
REVISED: 3-18-2022	
<b>NORTH CAROLINA DEPARTMENT OF TRANSPORTATION</b> UTILITIES ENGINEERING SEC. PHONE: (919) 707-6690 FAX: (919) 250-4151	
Document Not Considered Final Unless All Signatures Completed UTILITY CONSTRUCTION PLANS ONLY	

FINAL PLANS  
RELEASED FOR CONSTRUCTION

UTILITY CONSTRUCTION

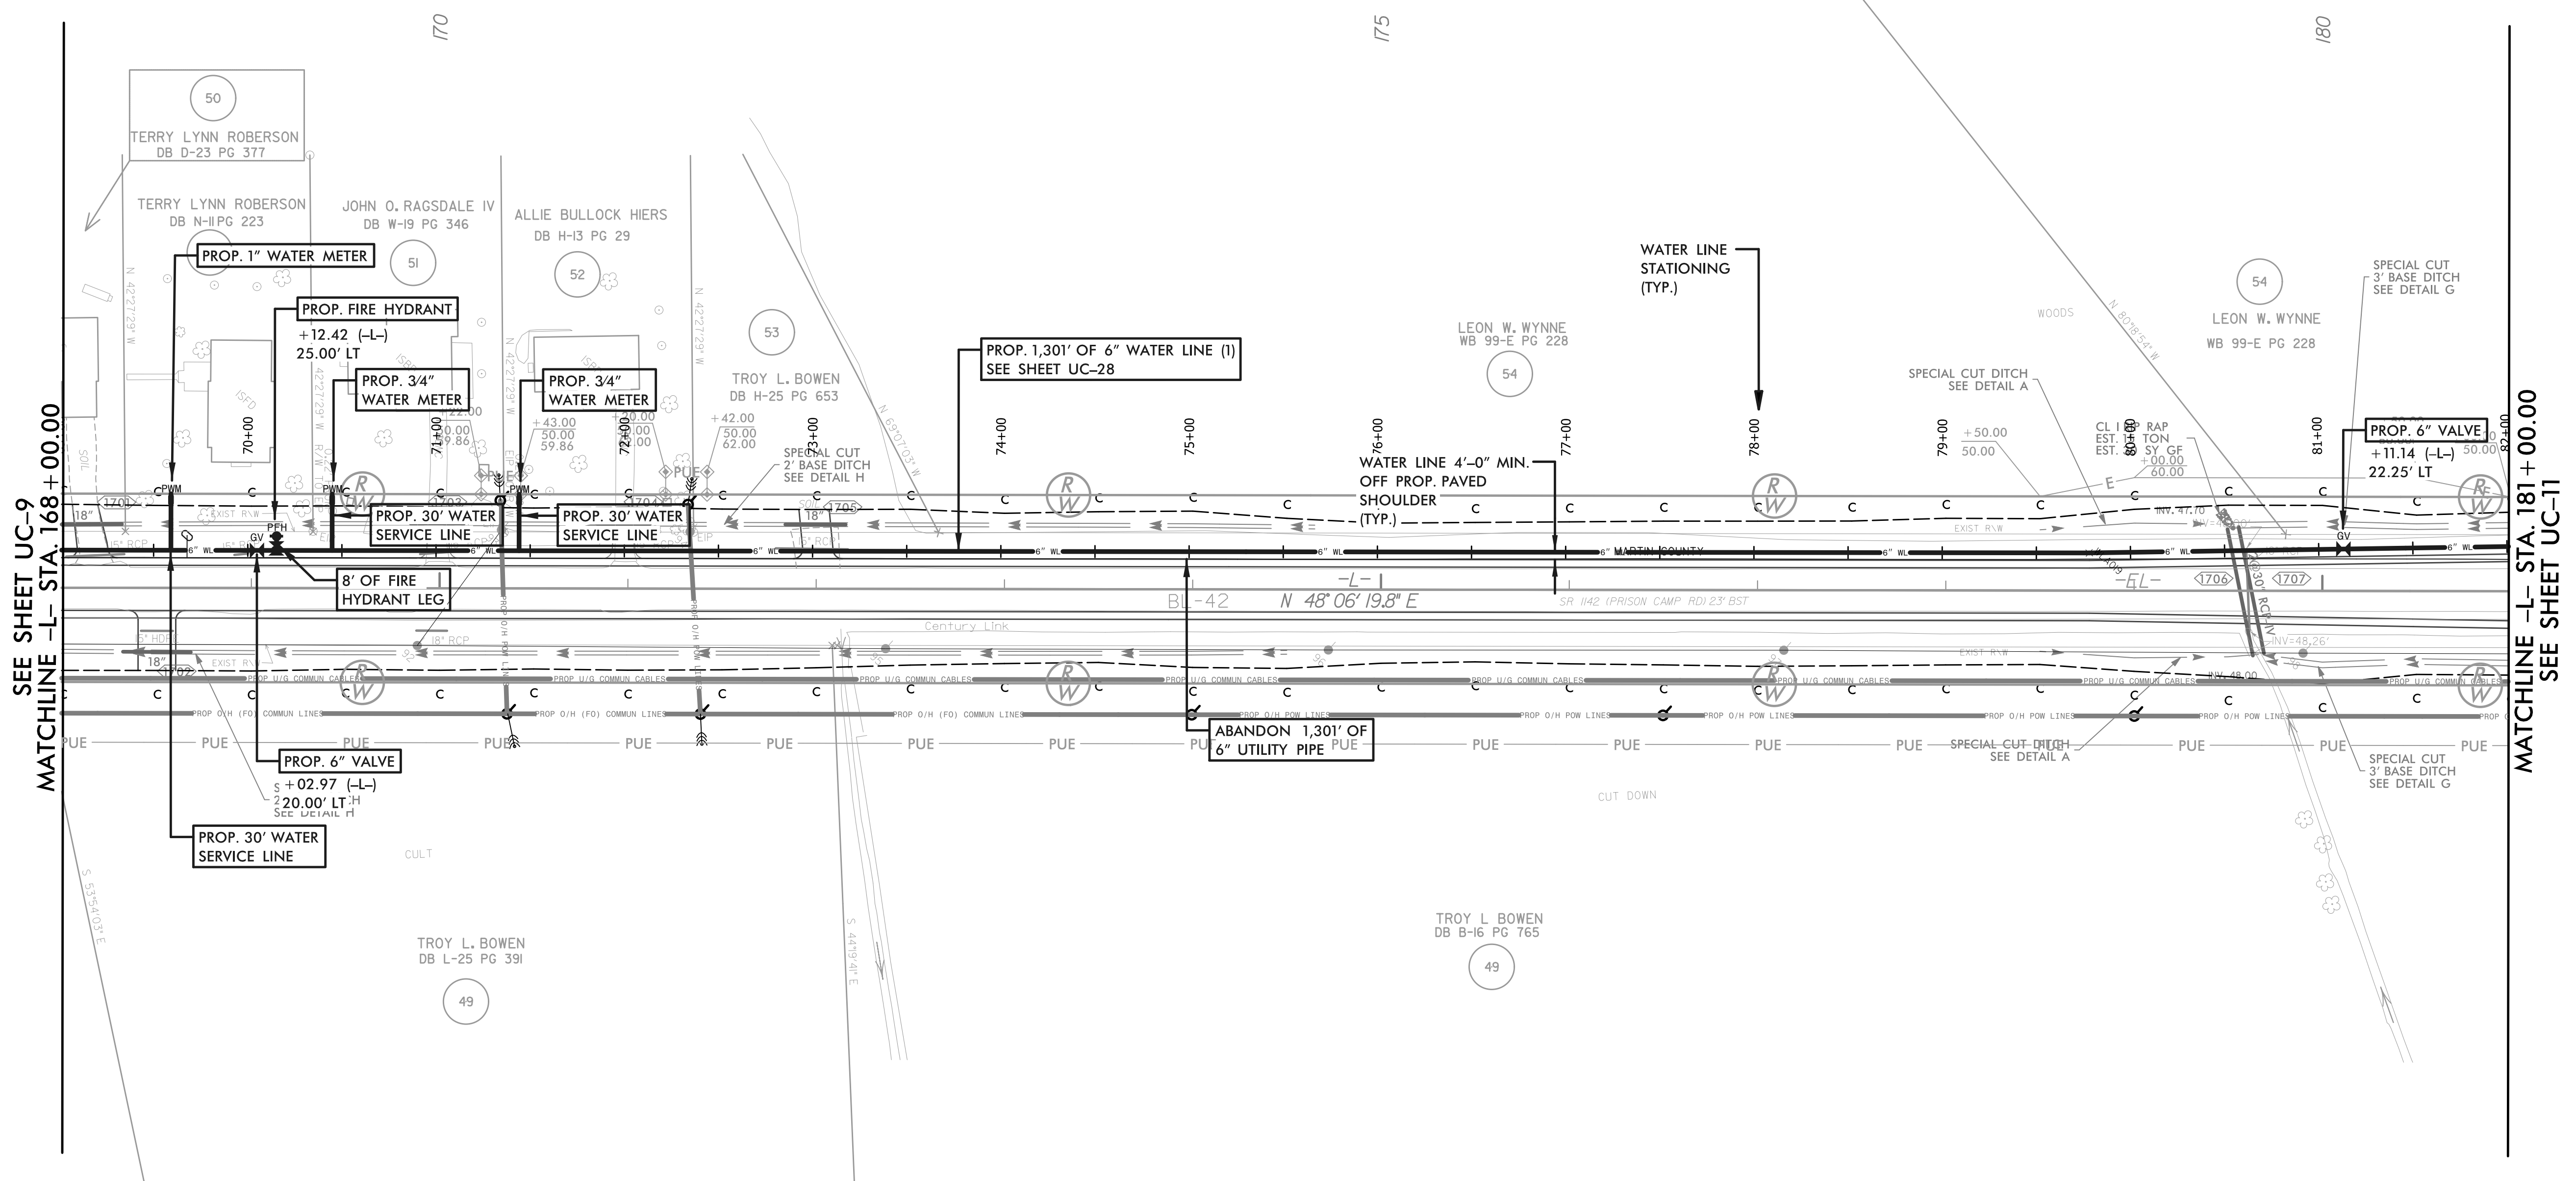

NOTE:  
 THE ESTIMATED QUANTITY OF DUCTILE IRON WATER PIPE FITTINGS ON THIS PLAN SHEET IS 125 POUNDS. THE ACTUAL QUANTITY AND TYPE OF FITTINGS WILL VARY BASED ON FIELD CONDITIONS.

NOTE 1:  
 CONTRACTOR TO LOCATE, VERIFY AND REPLACE ALL WATER METER SERVICES.

5/14/99