


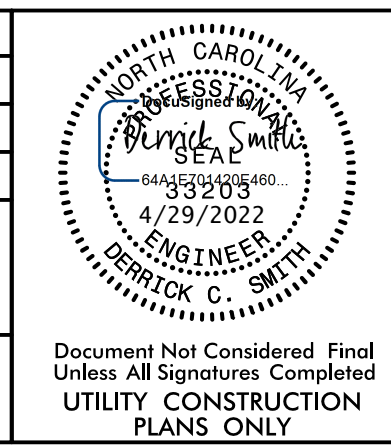
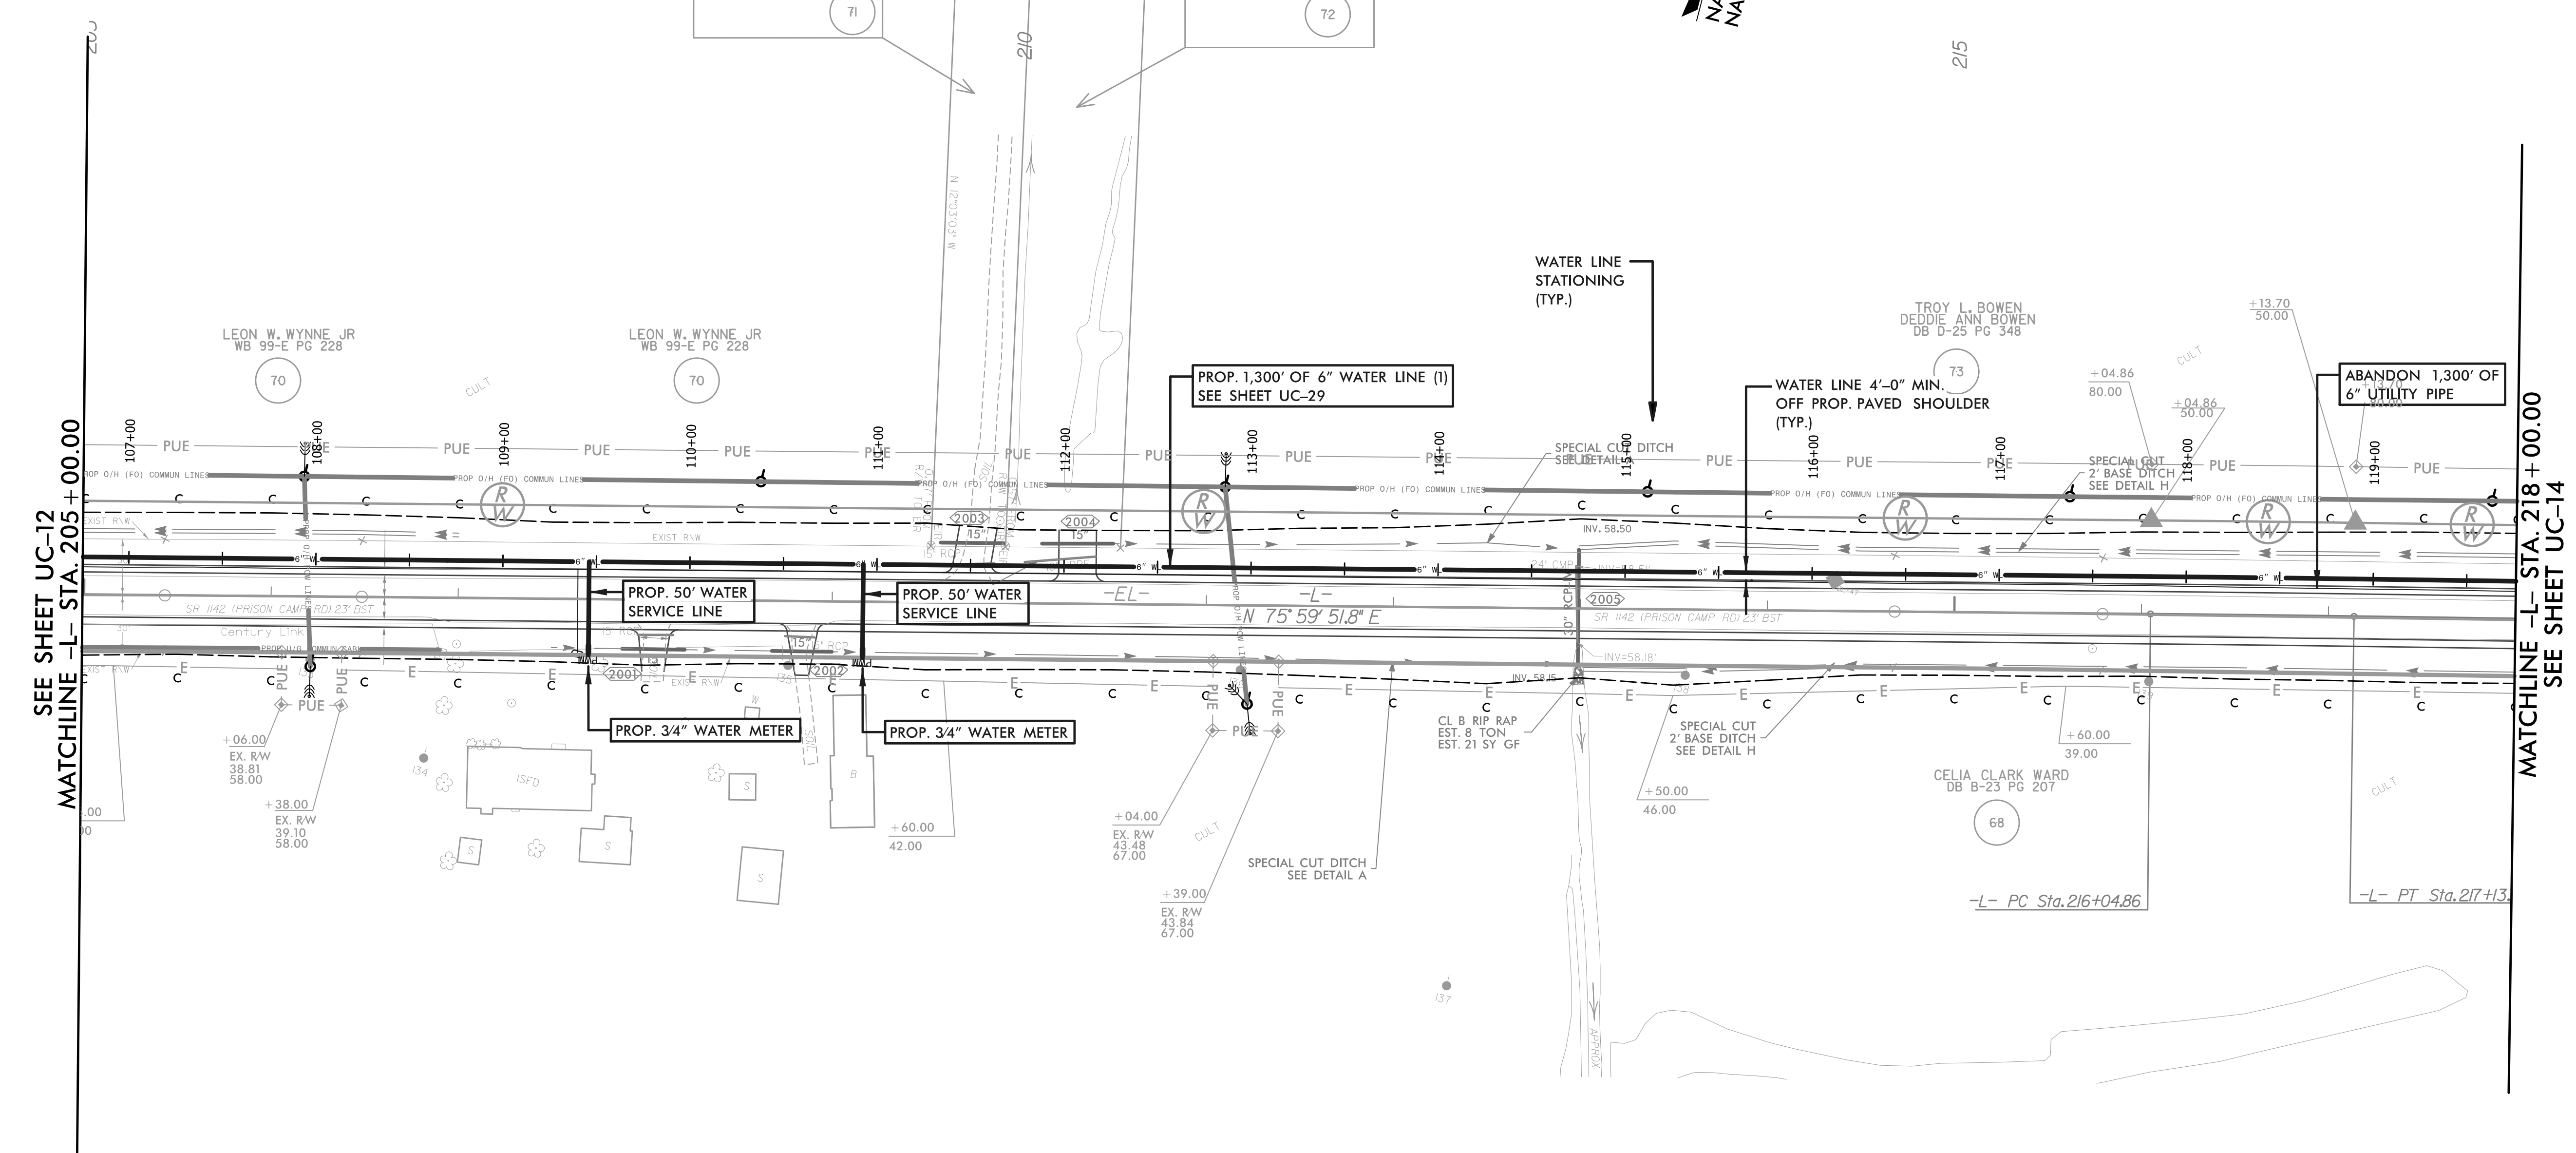


5/14/99

PREPARED IN THE OFFICE OF:  <b>THE WOOTEN COMPANY</b> <small>301 West 14th Street, Greenville, NC 27834          252.752.1096 Fax 252.752.3211          License Number: F-4033</small>	PROJECT REFERENCE NO. <b>R-4705</b>	SHEET NO. <b>UC-13</b>
	DESIGNED BY: DCS DRAWN BY: TK8TH CHECKED BY: DCS APPROVED BY: DCS REVISED: 3-18-2022	
VERTICAL SCALE 	HORIZONTAL SCALE 	
<b>WATER LINE CONSTRUCTION SHOWN ON THIS SHEET</b>		
<b>FINAL PLANS</b> RELEASED FOR CONSTRUCTION		<b>UTILITY CONSTRUCTION</b>



Document Not Considered Final  
 Unless All Signatures Completed  
 UTILITY CONSTRUCTION  
 PLANS ONLY



**NOTE:**  
 THE ESTIMATED QUANTITY OF DUCTILE IRON WATER PIPE FITTINGS ON THIS PLAN SHEET IS 0 POUNDS. THE ACTUAL QUANTITY AND TYPE OF FITTINGS WILL VARY BASED ON FIELD CONDITIONS.

**NOTE 1:**  
 CONTRACTOR TO LOCATE, VERIFY AND REPLACE ALL WATER METER SERVICES.

5/14/99  
 11  
 10  
 9  
 8  
 7  
 6  
 5  
 4  
 3  
 2  
 1