


5/14/99

PREPARED IN THE OFFICE OF:



THE WOOTEN COMPANY
301 West 14th Street, Greensboro, NC 27404
919.272.1000 Fax 919.272.0211
License Number: F-003

PROJECT REFERENCE NO.	SHEET NO.
R-4705	UC-17

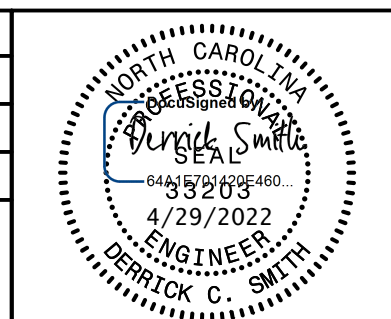DESIGNED BY: DCS	
DRAWN BY: TK8TH	
CHECKED BY: DCS	
APPROVED BY: DCS	



REVISD: 3-18-2022
NORTH CAROLINA DEPARTMENT OF TRANSPORTATION
UTILITIES ENGINEERING SEC.
PHONE: (919) 707-6690
FAX: (919) 250-4151

WATER LINE CONSTRUCTION SHOWN ON THIS SHEET

Document Not Considered Final
Unless All Signatures Completed
UTILITY CONSTRUCTION PLANS ONLY

FINAL PLANS
RELEASED FOR CONSTRUCTION

UTILITY CONSTRUCTION

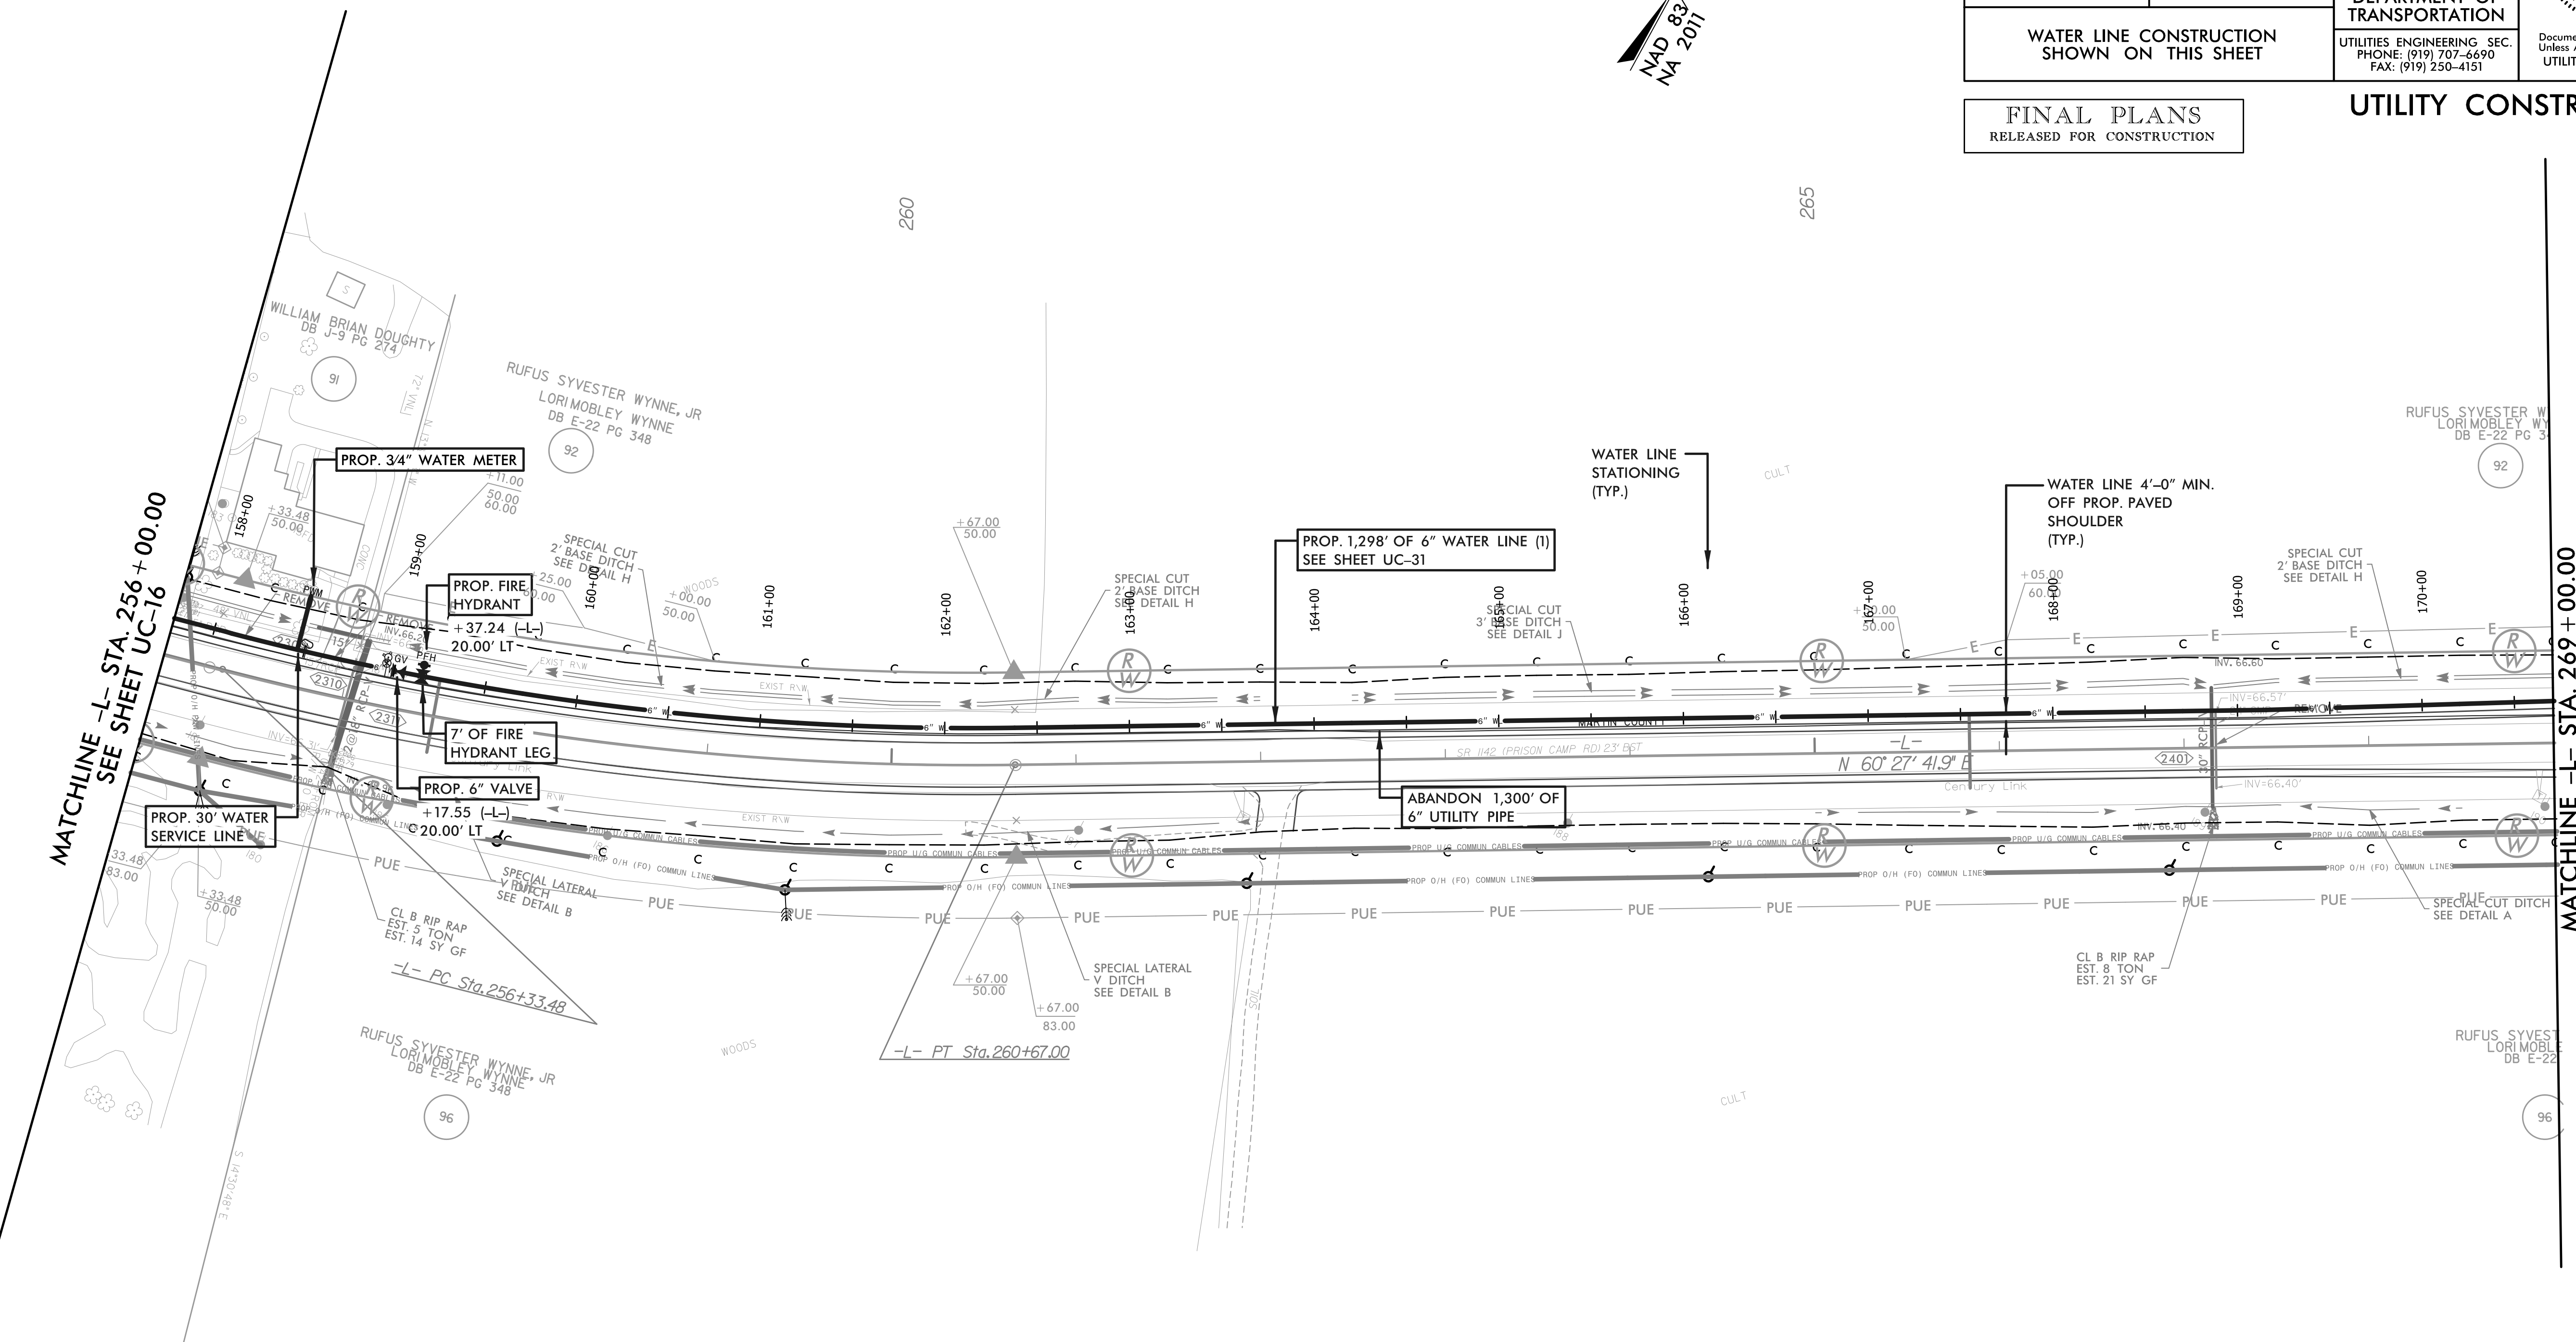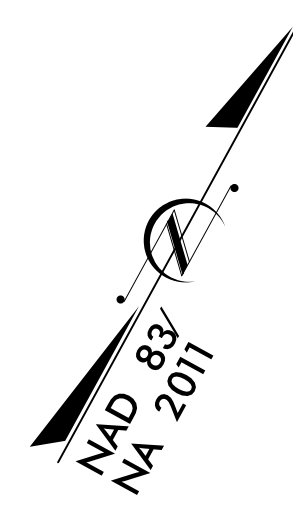

NOTE:
THE ESTIMATED QUANTITY OF DUCTILE IRON WATER PIPE FITTINGS ON THIS PLAN SHEET IS 125 POUNDS. THE ACTUAL QUANTITY AND TYPE OF FITTINGS WILL VARY BASED ON FIELD CONDITIONS.

NOTE 1:
CONTRACTOR TO LOCATE, VERIFY AND REPLACE ALL WATER METER SERVICES.

MATCHLINE -L- STA. 256 + 00.00
SEE SHEET UC-16

MATCHLINE -L- STA. 269 + 00.00
SEE SHEET UC-18