

5/14/99

PREPARED IN THE OFFICE OF:



THE WOOTEN COMPANY
301 West 14th Street, Greensboro, NC 27404
252.702.0100 Fax: 252.702.0211
Licenses: 1-020

PROJECT REFERENCE NO.

R-4705

SHEET NO.

UC-19

DESIGNED BY: DCS

DRAWN BY: TK8TH


CHECKED BY: DCS

APPROVED BY: DCS


REVISED: 3-18-2022

NORTH CAROLINA
DEPARTMENT OF
TRANSPORTATION

UTILITIES ENGINEERING SEC.
PHONE: (919) 707-6690
FAX: (919) 250-4151

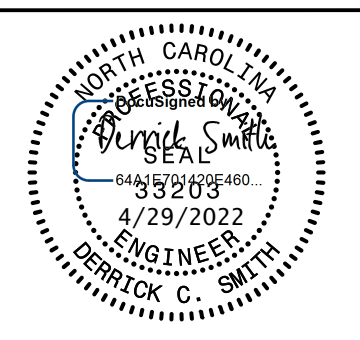



Document Not Considered Final
Unless All Signatures Completed
UTILITY CONSTRUCTION
PLANS ONLY

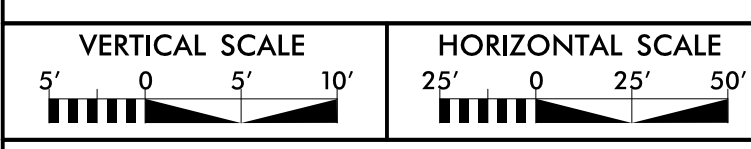

WATER LINE CONSTRUCTION
SHOWN ON THIS SHEET

FINAL PLANS
RELEASED FOR CONSTRUCTION

UTILITY CONSTRUCTION

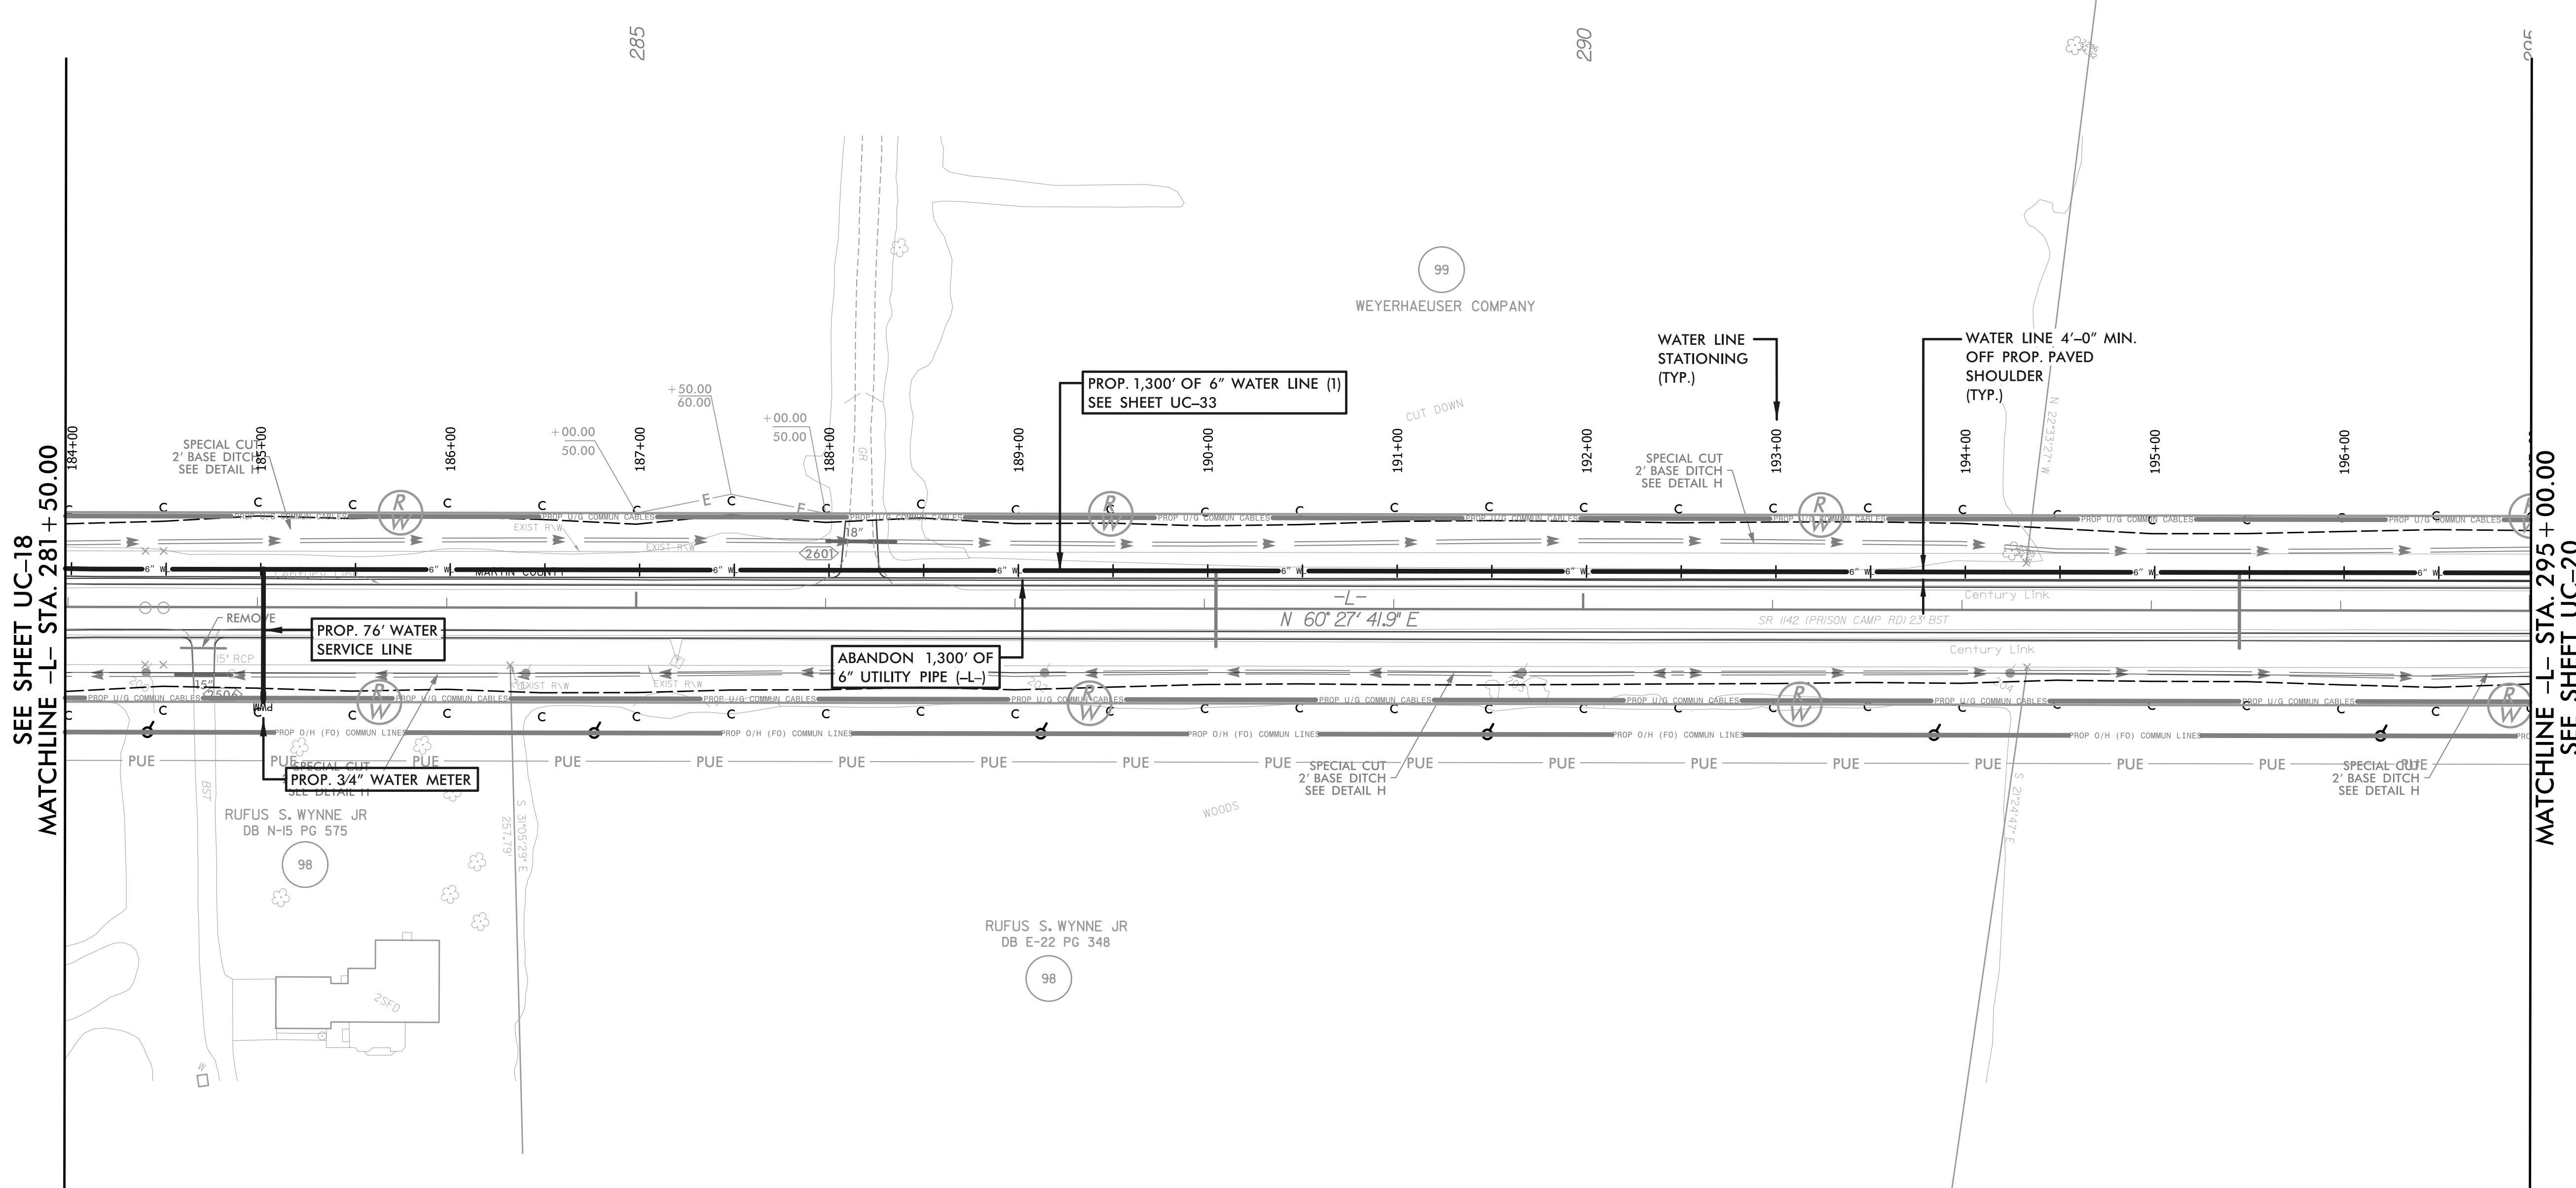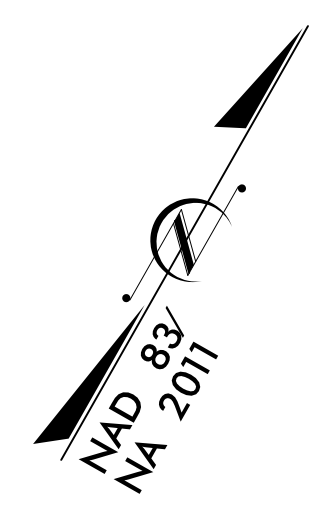

NOTE:
THE ESTIMATED QUANTITY OF DUCTILE IRON WATER
PIPE FITTINGS ON THIS PLAN SHEET IS 0 POUNDS.
THE ACTUAL QUANTITY AND TYPE OF FITTINGS WILL
VARY BASED ON FIELD CONDITIONS.

NOTE 1:
CONTRACTOR TO LOCATE, VERIFY AND REPLACE
ALL WATER METER SERVICES.

5/14/99