
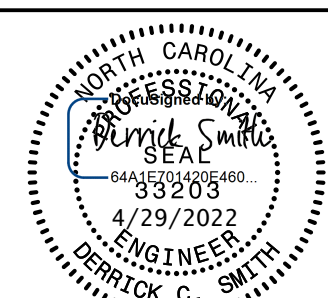






5/14/99

PREPARED IN THE OFFICE OF:  THE WOOTEN COMPANY <small>301 West 14th Street, Greenville, NC 27834 252.732.0100 Fax 252.732.0111 License Number: F-025</small>	PROJECT REFERENCE NO. R-4705		SHEET NO. UC-20
	DESIGNED BY: DCS		
	DRAWN BY: TK8TH		
CHECKED BY: DCS			
APPROVED BY: DCS		REVISED: 3-18-2022	NORTH CAROLINA DEPARTMENT OF TRANSPORTATION UTILITIES ENGINEERING SEC. PHONE: (919) 707-6690 FAX: (919) 250-4151
VERTICAL SCALE 5' 0 5' 10' 		HORIZONTAL SCALE 25' 0 25' 50' 	
WATER LINE CONSTRUCTION SHOWN ON THIS SHEET			

FINAL PLANS
RELEASED FOR CONSTRUCTION

UTILITY CONSTRUCTION

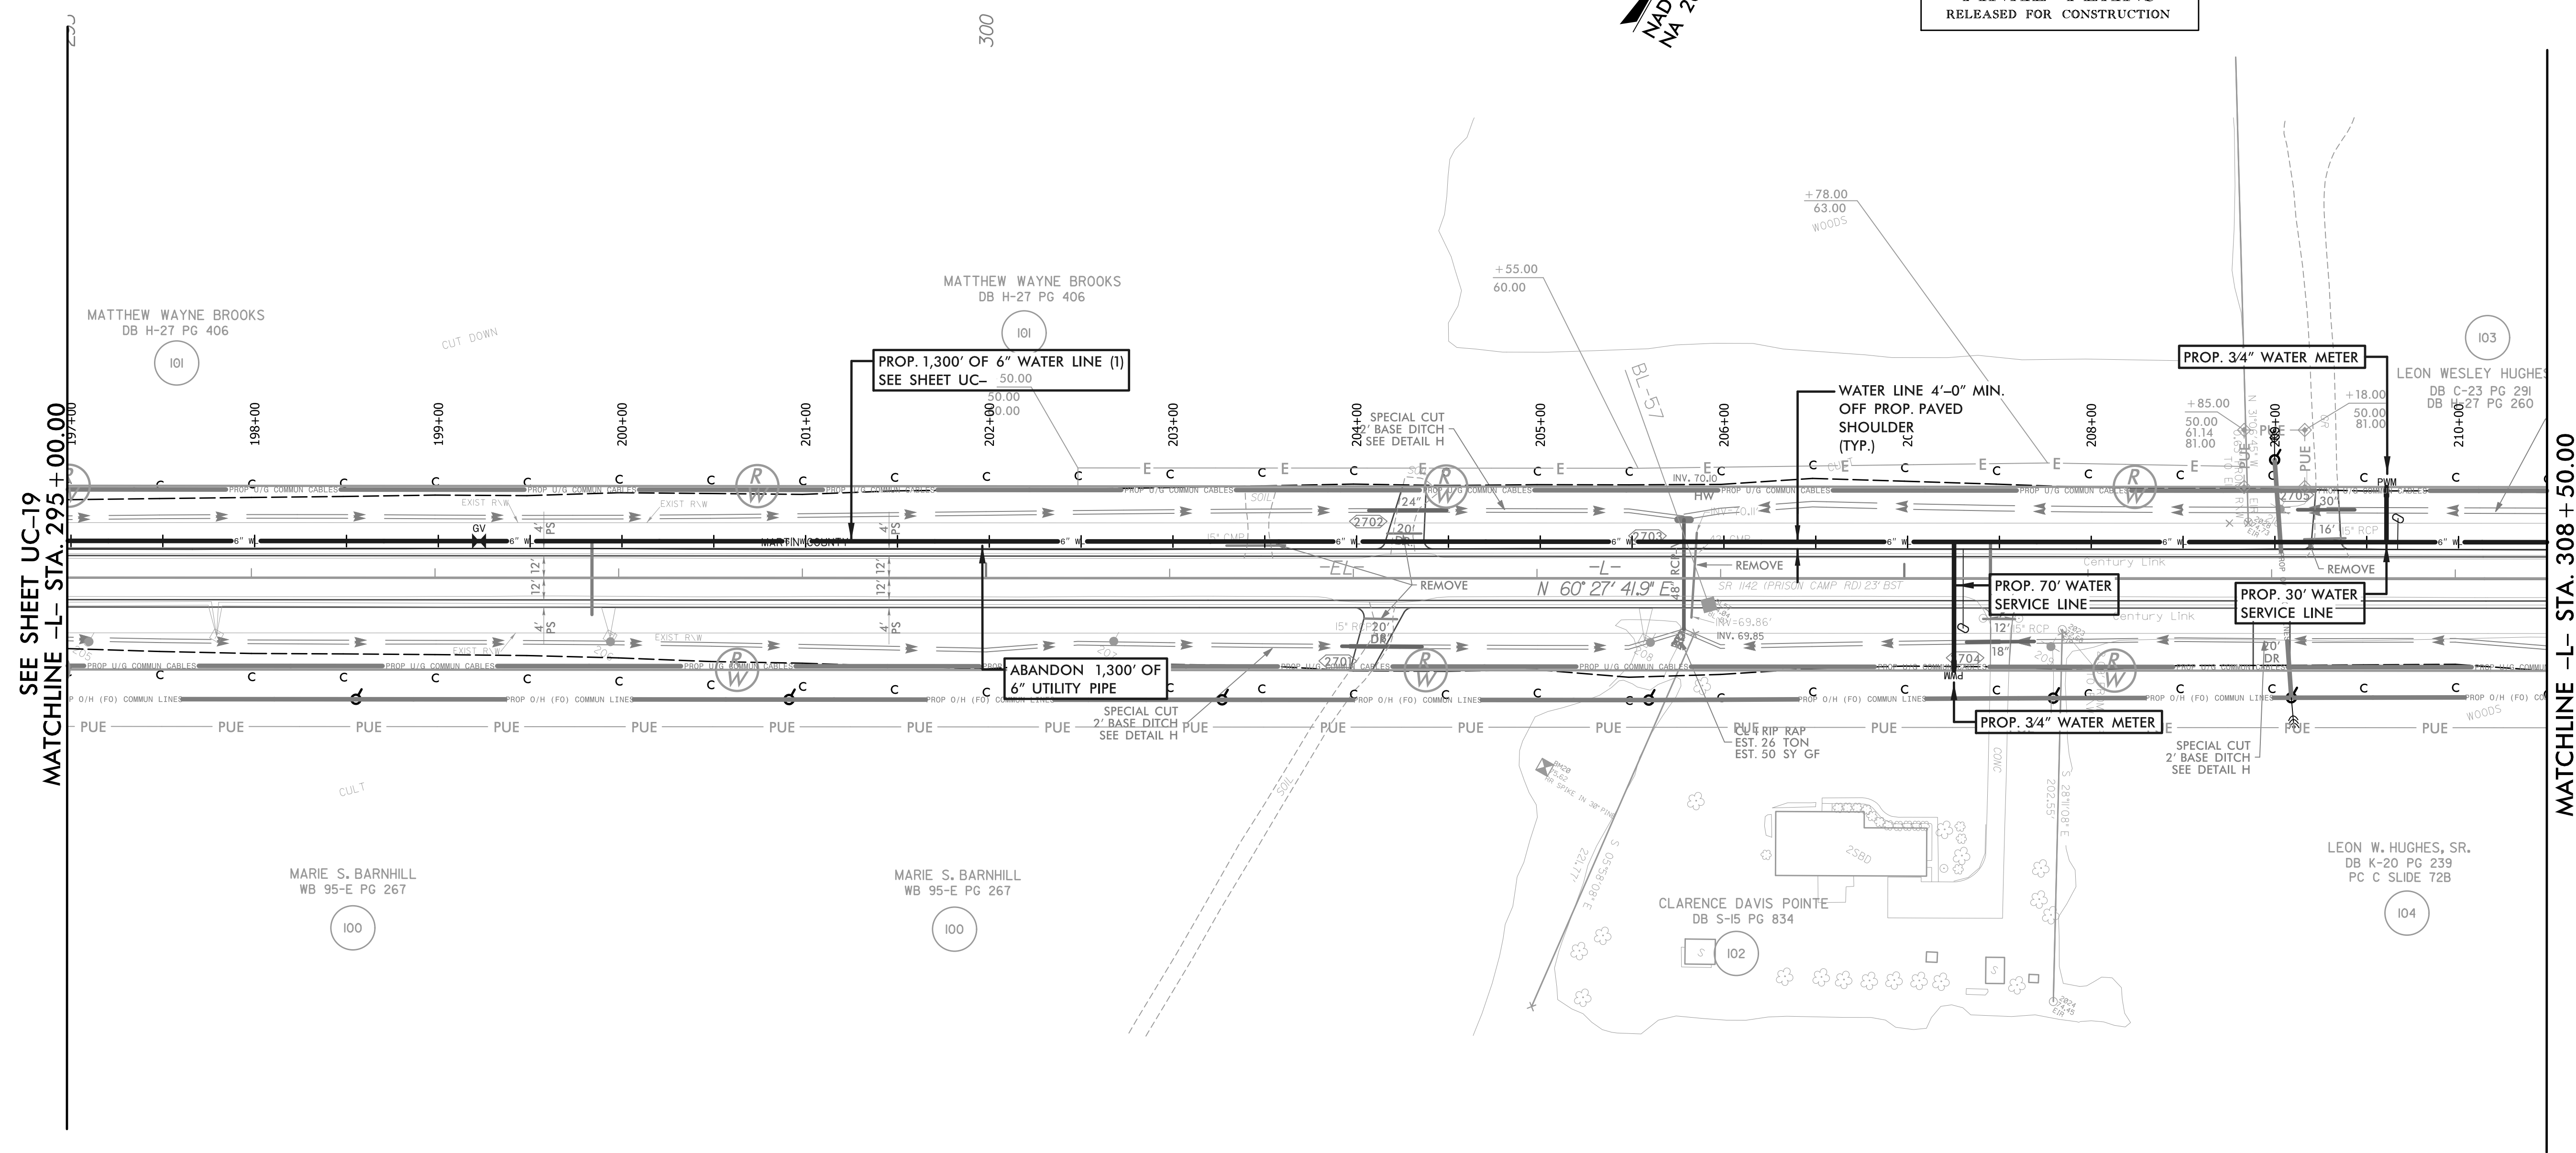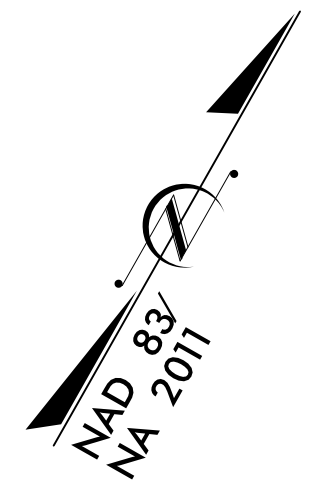

NOTE:
 THE ESTIMATED QUANTITY OF DUCTILE IRON WATER PIPE FITTINGS ON THIS PLAN SHEET IS 0 POUNDS. THE ACTUAL QUANTITY AND TYPE OF FITTINGS WILL VARY BASED ON FIELD CONDITIONS.

NOTE 1:
 CONTRACTOR TO LOCATE, VERIFY AND REPLACE ALL WATER METER SERVICES.

5/14/99