
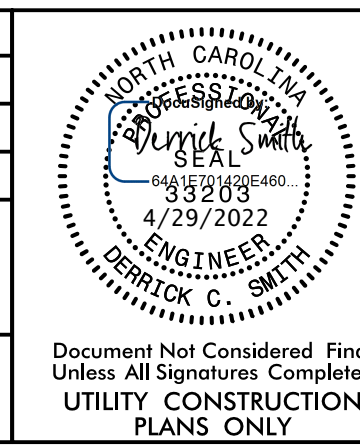


PREPARED IN THE OFFICE OF:



THE WOOTEN COMPANY

PROJECT REFERENCE NO.	R-4705	SHEET NO.	UC-28
DESIGNED BY:	DCS		
DRAWN BY:	TKBTH		
CHECKED BY:	DCS		
APPROVED BY:	DCS		
REVISED:	3-18-2022		
NORTH CAROLINA DEPARTMENT OF TRANSPORTATION			
UTILITIES ENGINEERING SEC.		Document Not Considered Final Unless All Signatures Completed	
PHONE: (919) 707-6690		UTILITY CONSTRUCTION PLANS ONLY	
FAX: (919) 250-4151			




PROFILE SHOWN IS BASED ON STATIONING ALONG
PROPOSED WATER LINE ALIGNMENT ALONG
ROADWAY ALIGNMENT -L-
(SEE SHEET UC-10)

6" Water Line (1)

WATER LINE CONSTRUCTION
SHOWN ON THIS SHEET


FINAL PLANS
RELEASED FOR CONSTRUCTION

UTILITY CONSTRUCTION

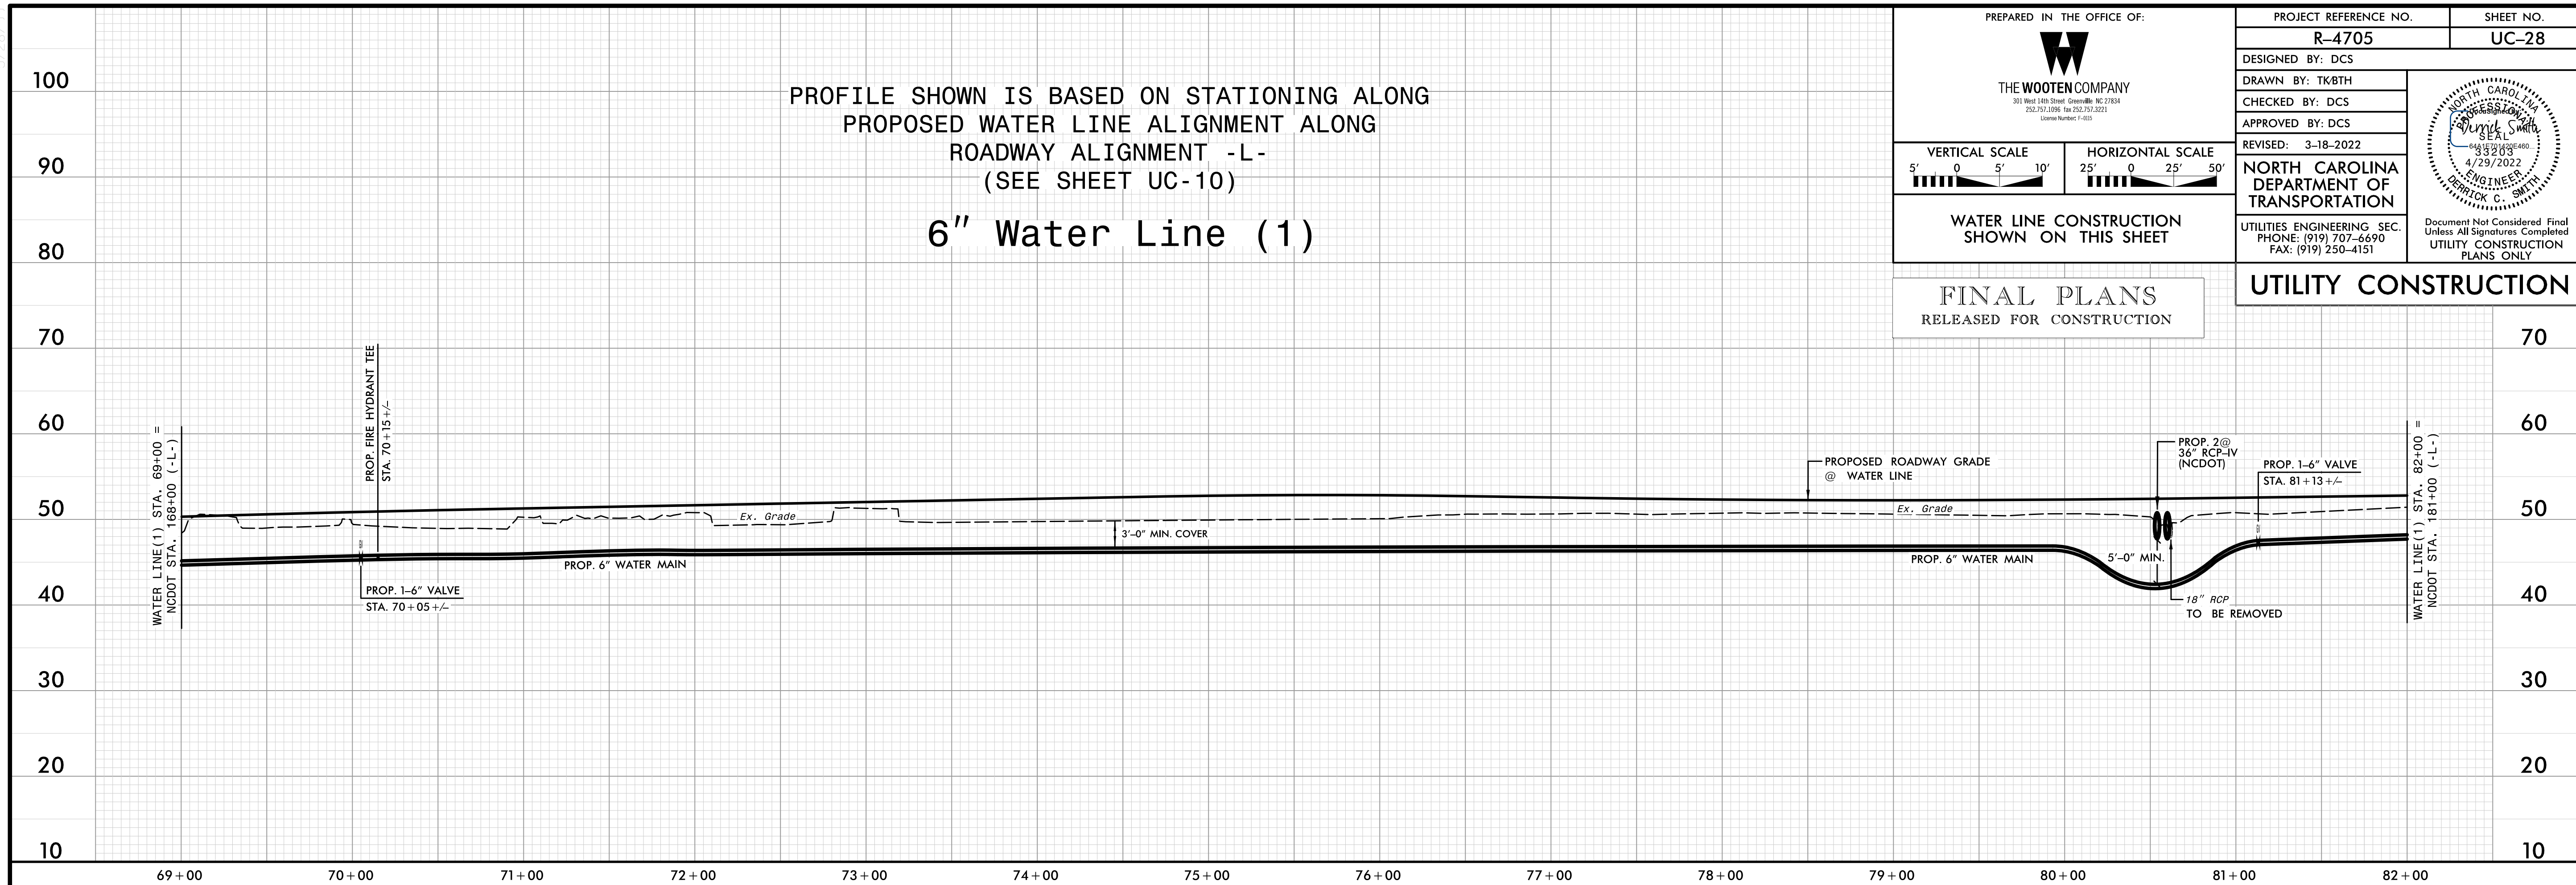

PROFILE SHOWN IS BASED ON STATIONING ALONG
PROPOSED WATER LINE ALIGNMENT ALONG
ROADWAY ALIGNMENT -L-
(SEE SHEET UC-11)

6" Water Line (1)

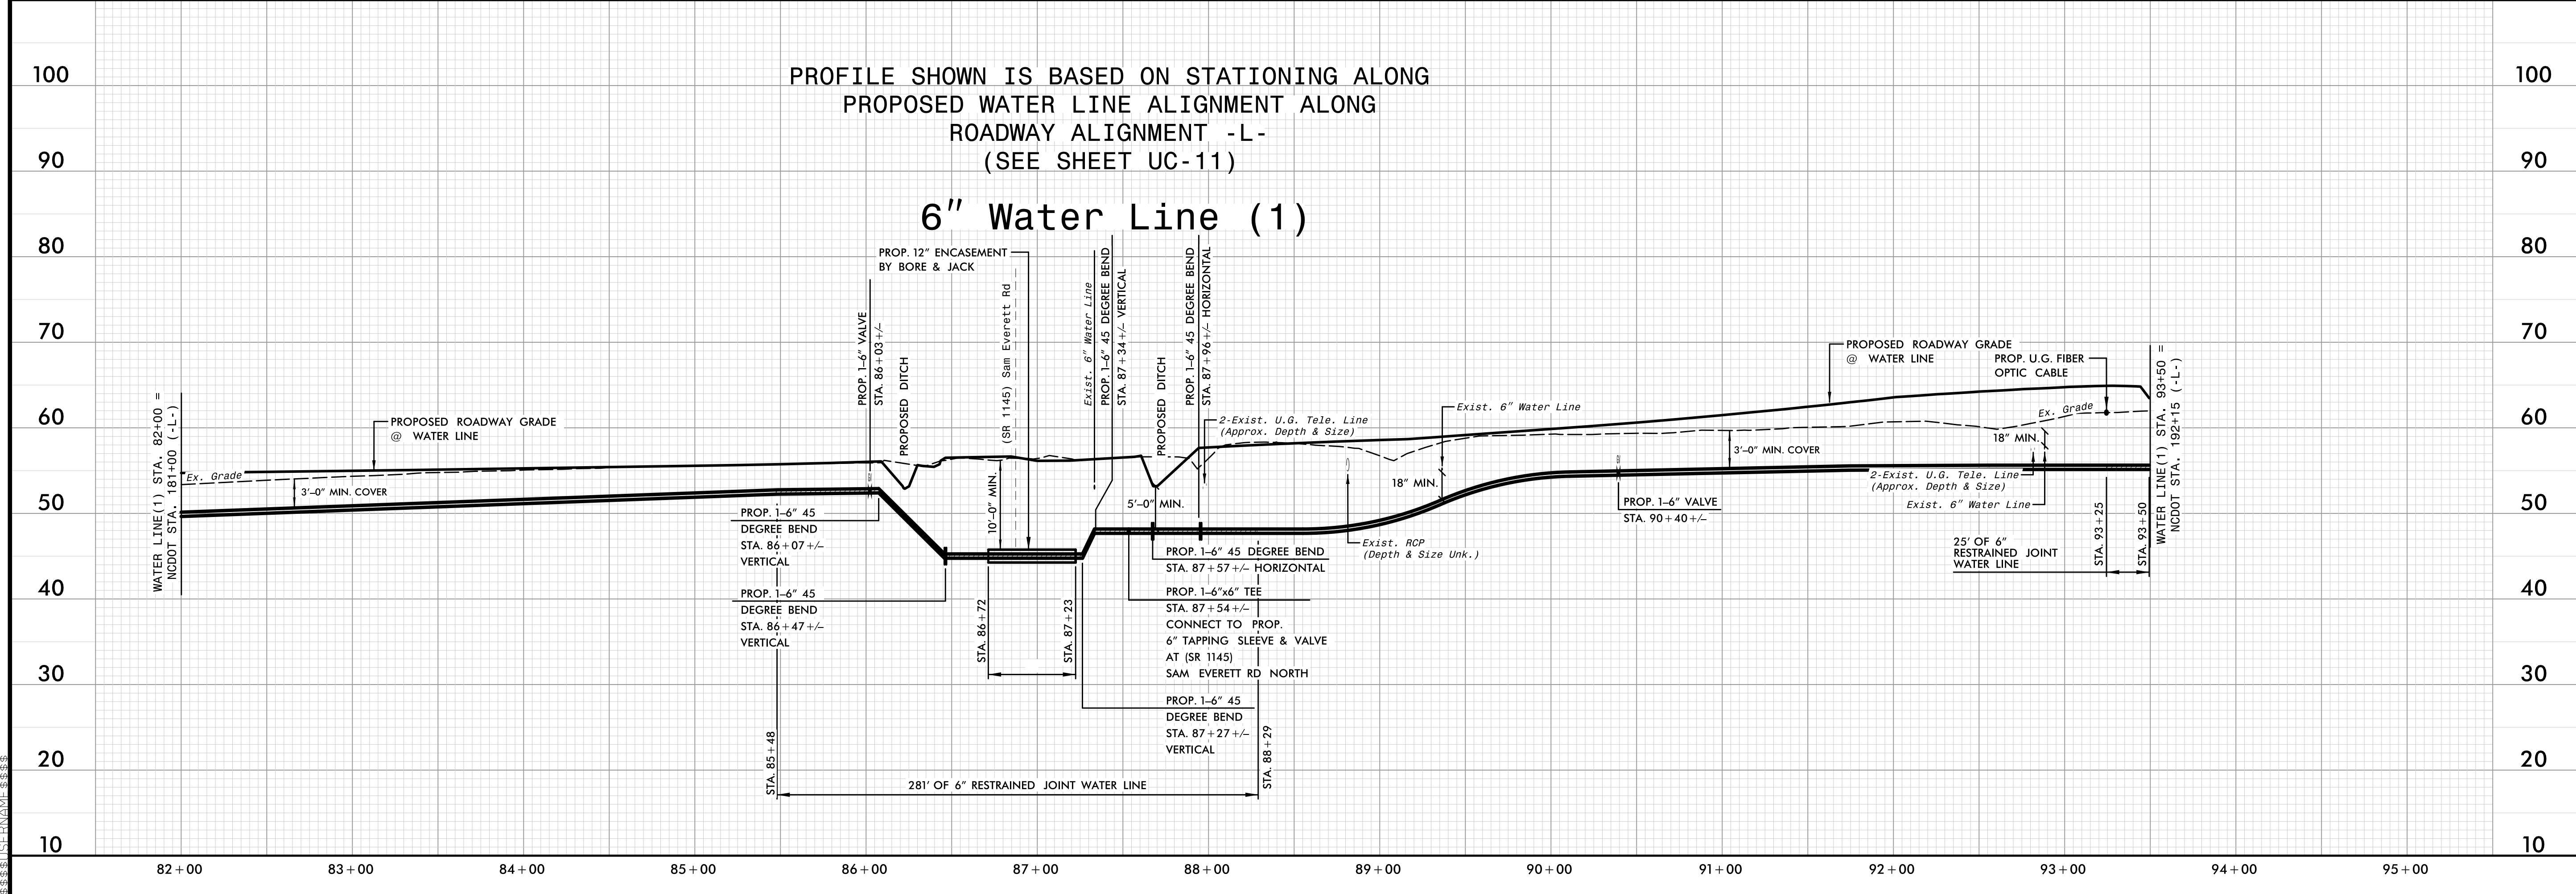

0
 10
