

PREPARED IN THE OFFICE OF:



THE WOOTEN COMPANY  
301 West 14th Street, Greensboro, NC 27404  
252.732.1000 Fax: 252.732.3221  
License Number: F-003

PROJECT REFERENCE NO.

R-4705

SHEET NO.

UC-29

DESIGNED BY: DCS

DRAWN BY: TK8TH


CHECKED BY: DCS

APPROVED BY: DCS


REVISED: 3-18-2022

NORTH CAROLINA  
DEPARTMENT OF  
TRANSPORTATION

UTILITIES ENGINEERING SEC.  
PHONE: (919) 707-6690  
FAX: (919) 250-4151

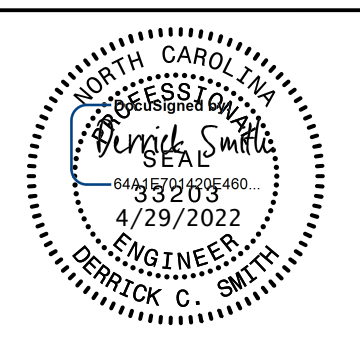

Document Not Considered Final  
Unless All Signatures Completed  
UTILITY CONSTRUCTION  
PLANS ONLY

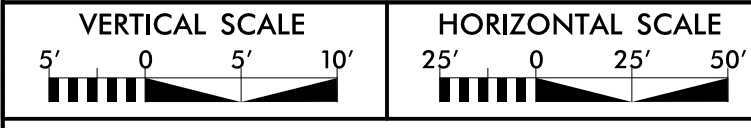


WATER LINE CONSTRUCTION  
SHOWN ON THIS SHEET

FINAL PLANS  
RELEASED FOR CONSTRUCTION

UTILITY CONSTRUCTION


PROFILE SHOWN IS BASED ON STATIONING ALONG  
PROPOSED WATER LINE ALIGNMENT ALONG  
ROADWAY ALIGNMENT -L-  
(SEE SHEET UC-12)

### 6" Water Line (1)

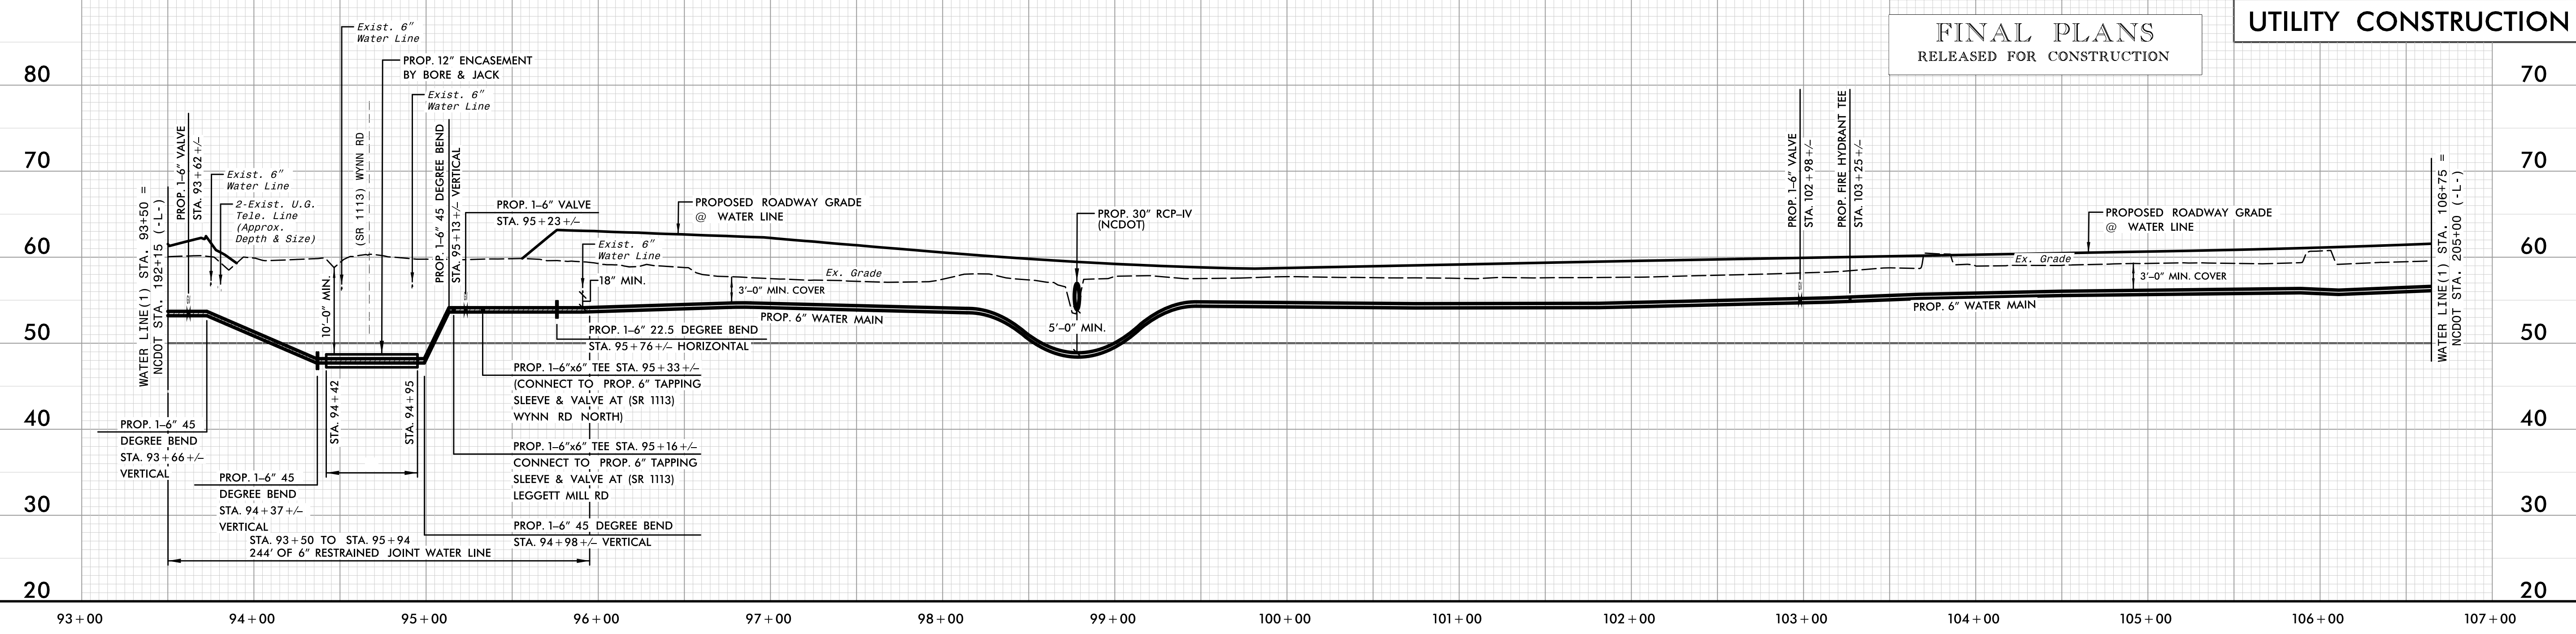

PROFILE SHOWN IS BASED ON STATIONING ALONG  
PROPOSED WATER LINE ALIGNMENT ALONG  
ROADWAY ALIGNMENT -L-  
(SEE SHEET UC-13)

### 6" Water Line (1)

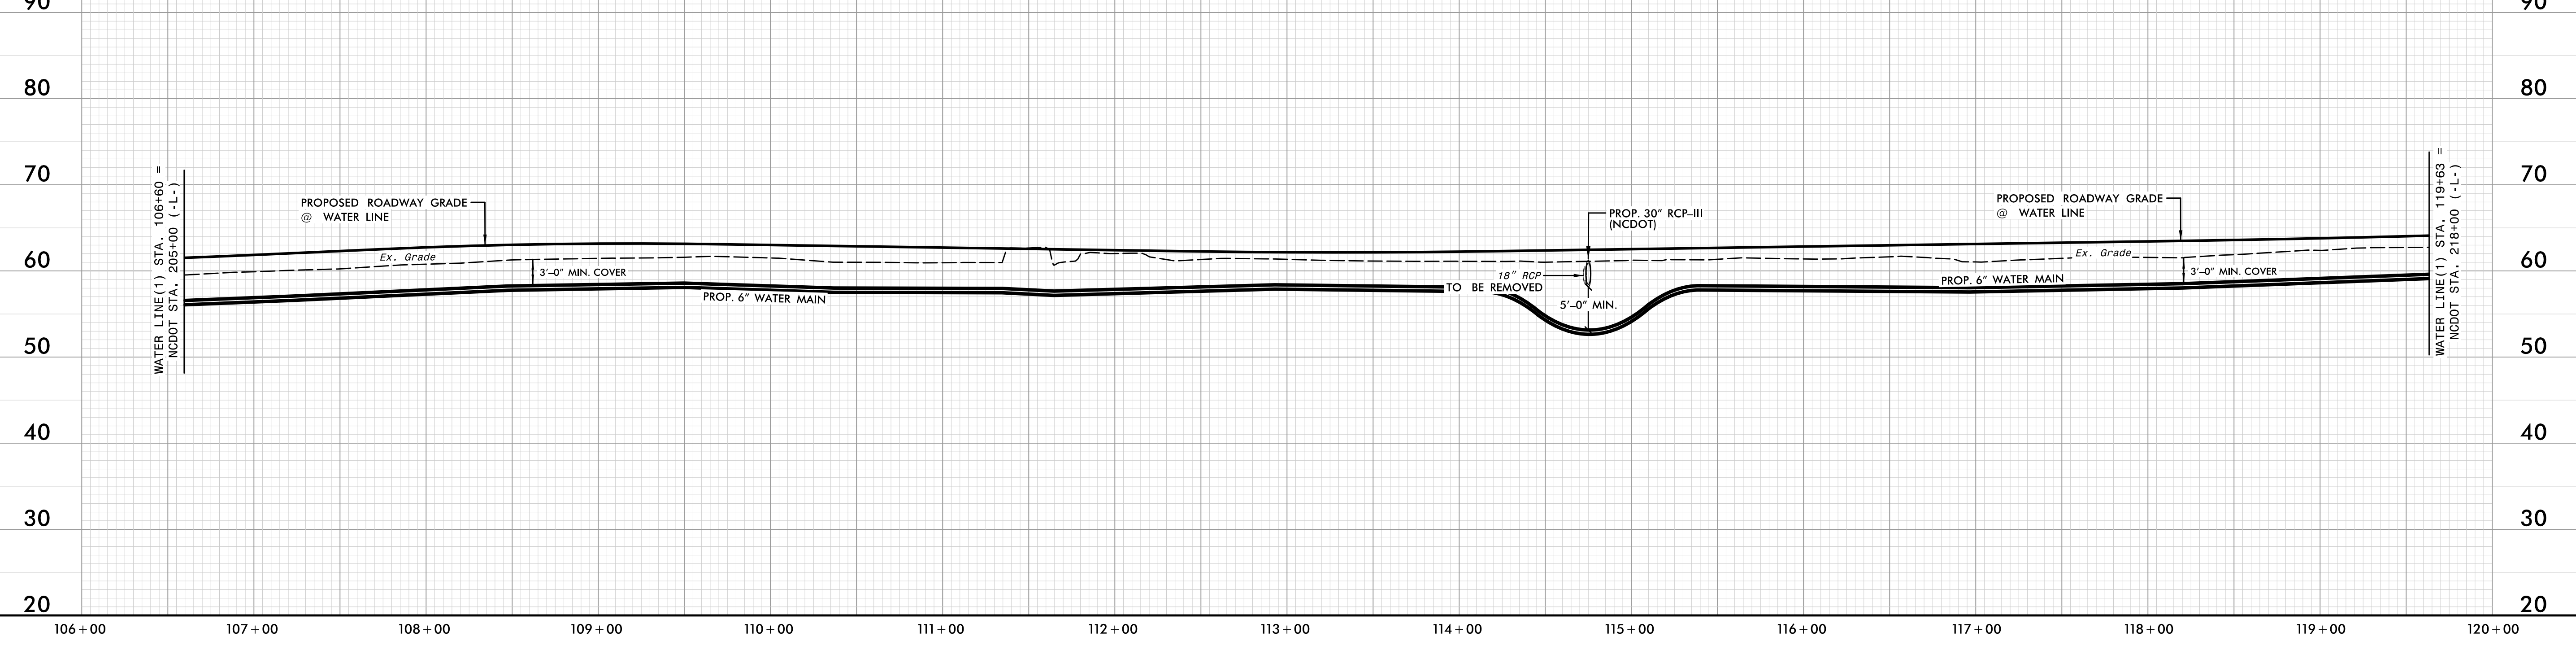

Vertical text on the left margin: 11/15/22 10:58 AM