


PREPARED IN THE OFFICE OF:




THE WOOTEN COMPANY
301 West 14th Street, Greenville, NC 27834
252.732.0096 Fax: 252.732.0221
License Number: 1-033

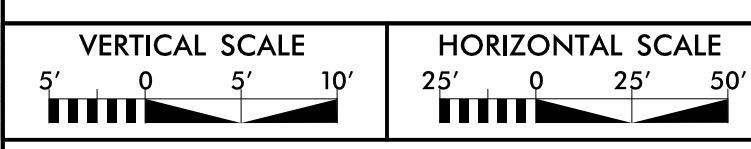

WATER LINE CONSTRUCTION SHOWN ON THIS SHEET


FINAL PLANS
RELEASED FOR CONSTRUCTION

R-4705	UC-30
DESIGNED BY: DCS	
DRAWN BY: TK8TH	
CHECKED BY: DCS	
APPROVED BY: DCS	
REVISED: 3-18-2022	
NORTH CAROLINA DEPARTMENT OF TRANSPORTATION	
UTILITIES ENGINEERING SEC.	Document Not Considered Final Unless All Signatures Completed
PHONE: (919) 707-6690	UTILITY CONSTRUCTION PLANS ONLY
FAX: (919) 250-4151	

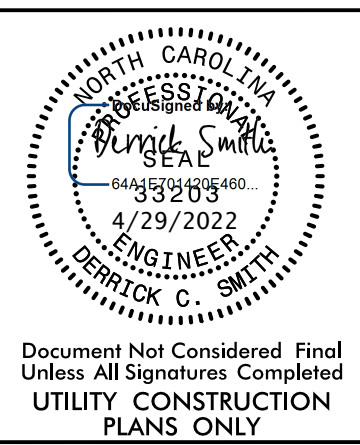


PROFILE SHOWN IS BASED ON STATIONING ALONG PROPOSED WATER LINE ALIGNMENT ALONG ROADWAY ALIGNMENT -L- (SEE SHEET UC-14)

6" Water Line (1)

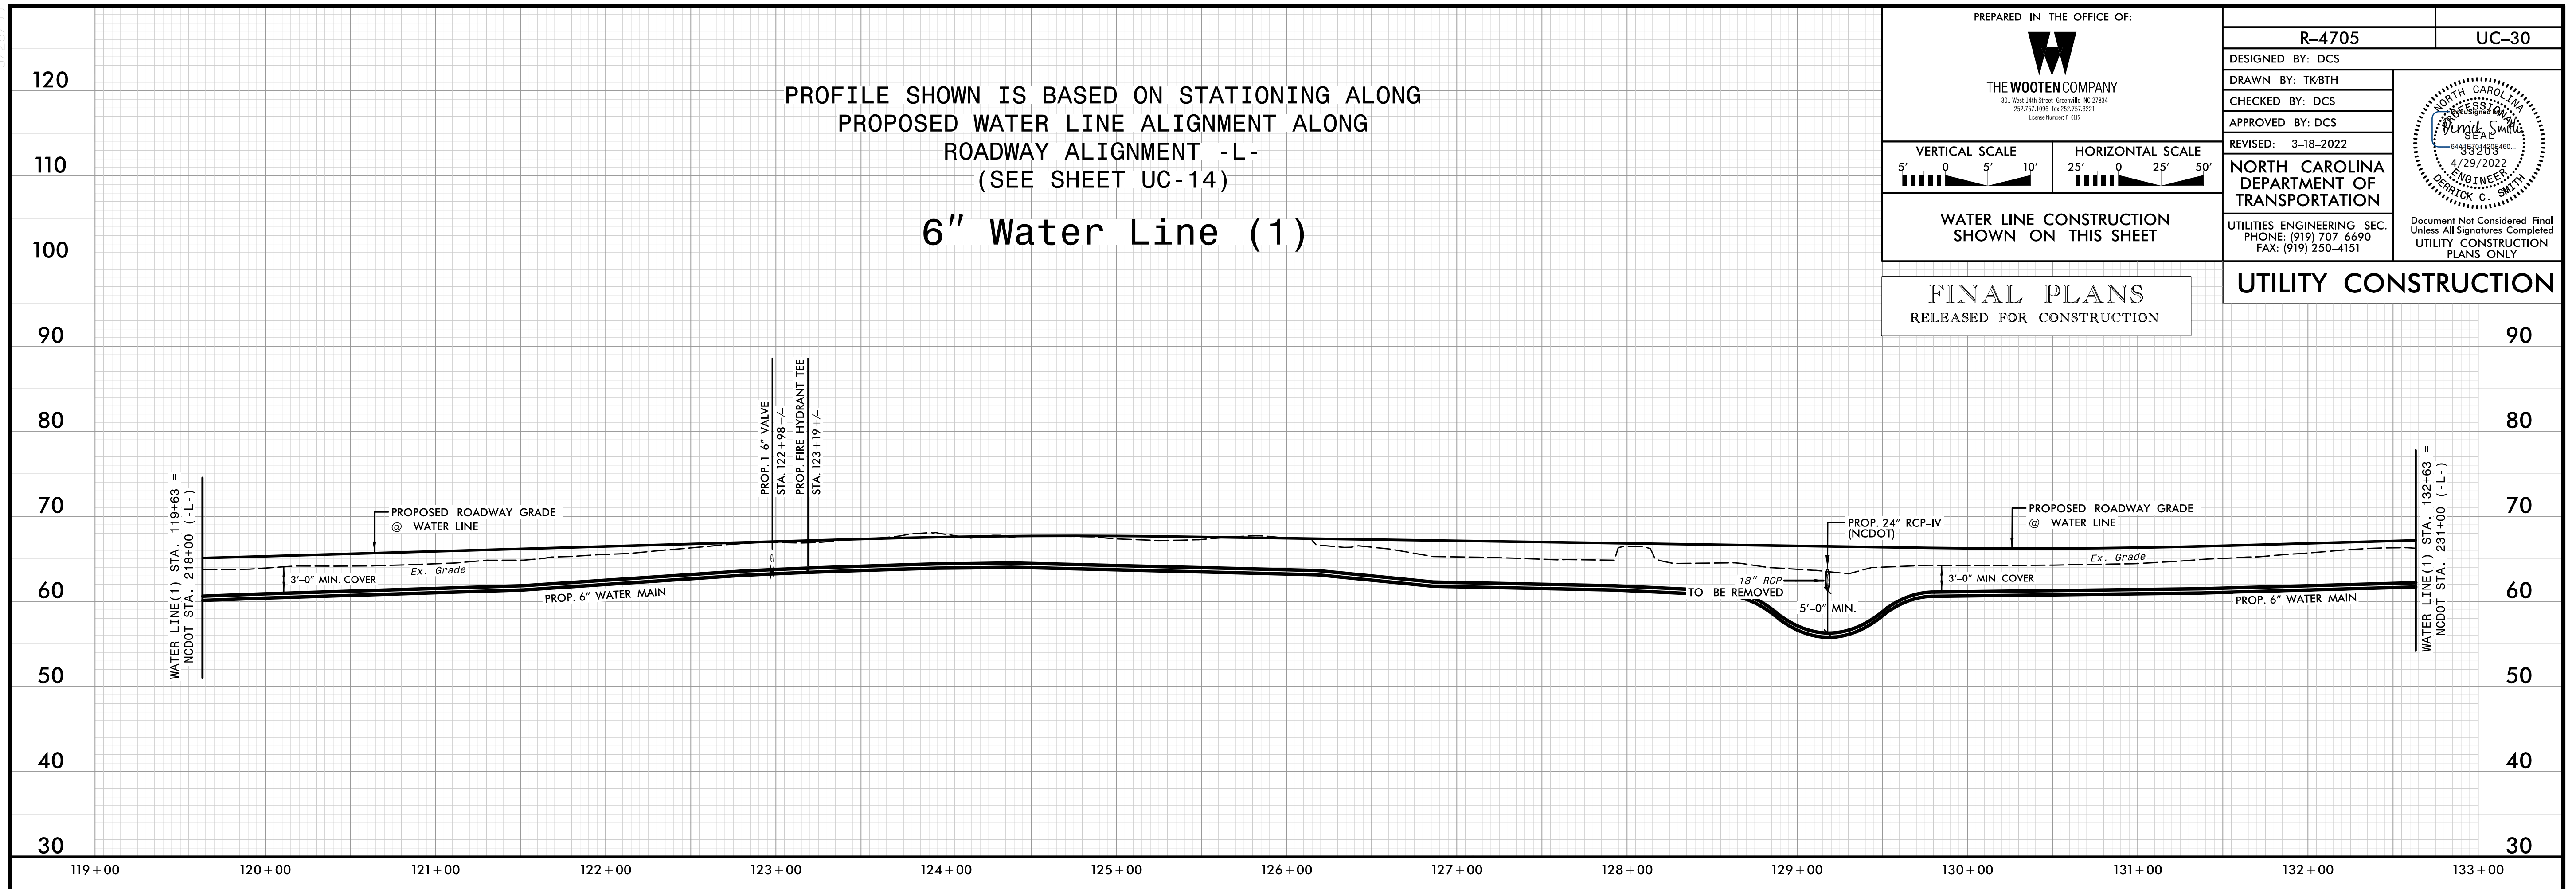

PROFILE SHOWN IS BASED ON STATIONING ALONG PROPOSED WATER LINE ALIGNMENT ALONG ROADWAY ALIGNMENT -L- (SEE SHEET UC-15)

6" Water Line (1)

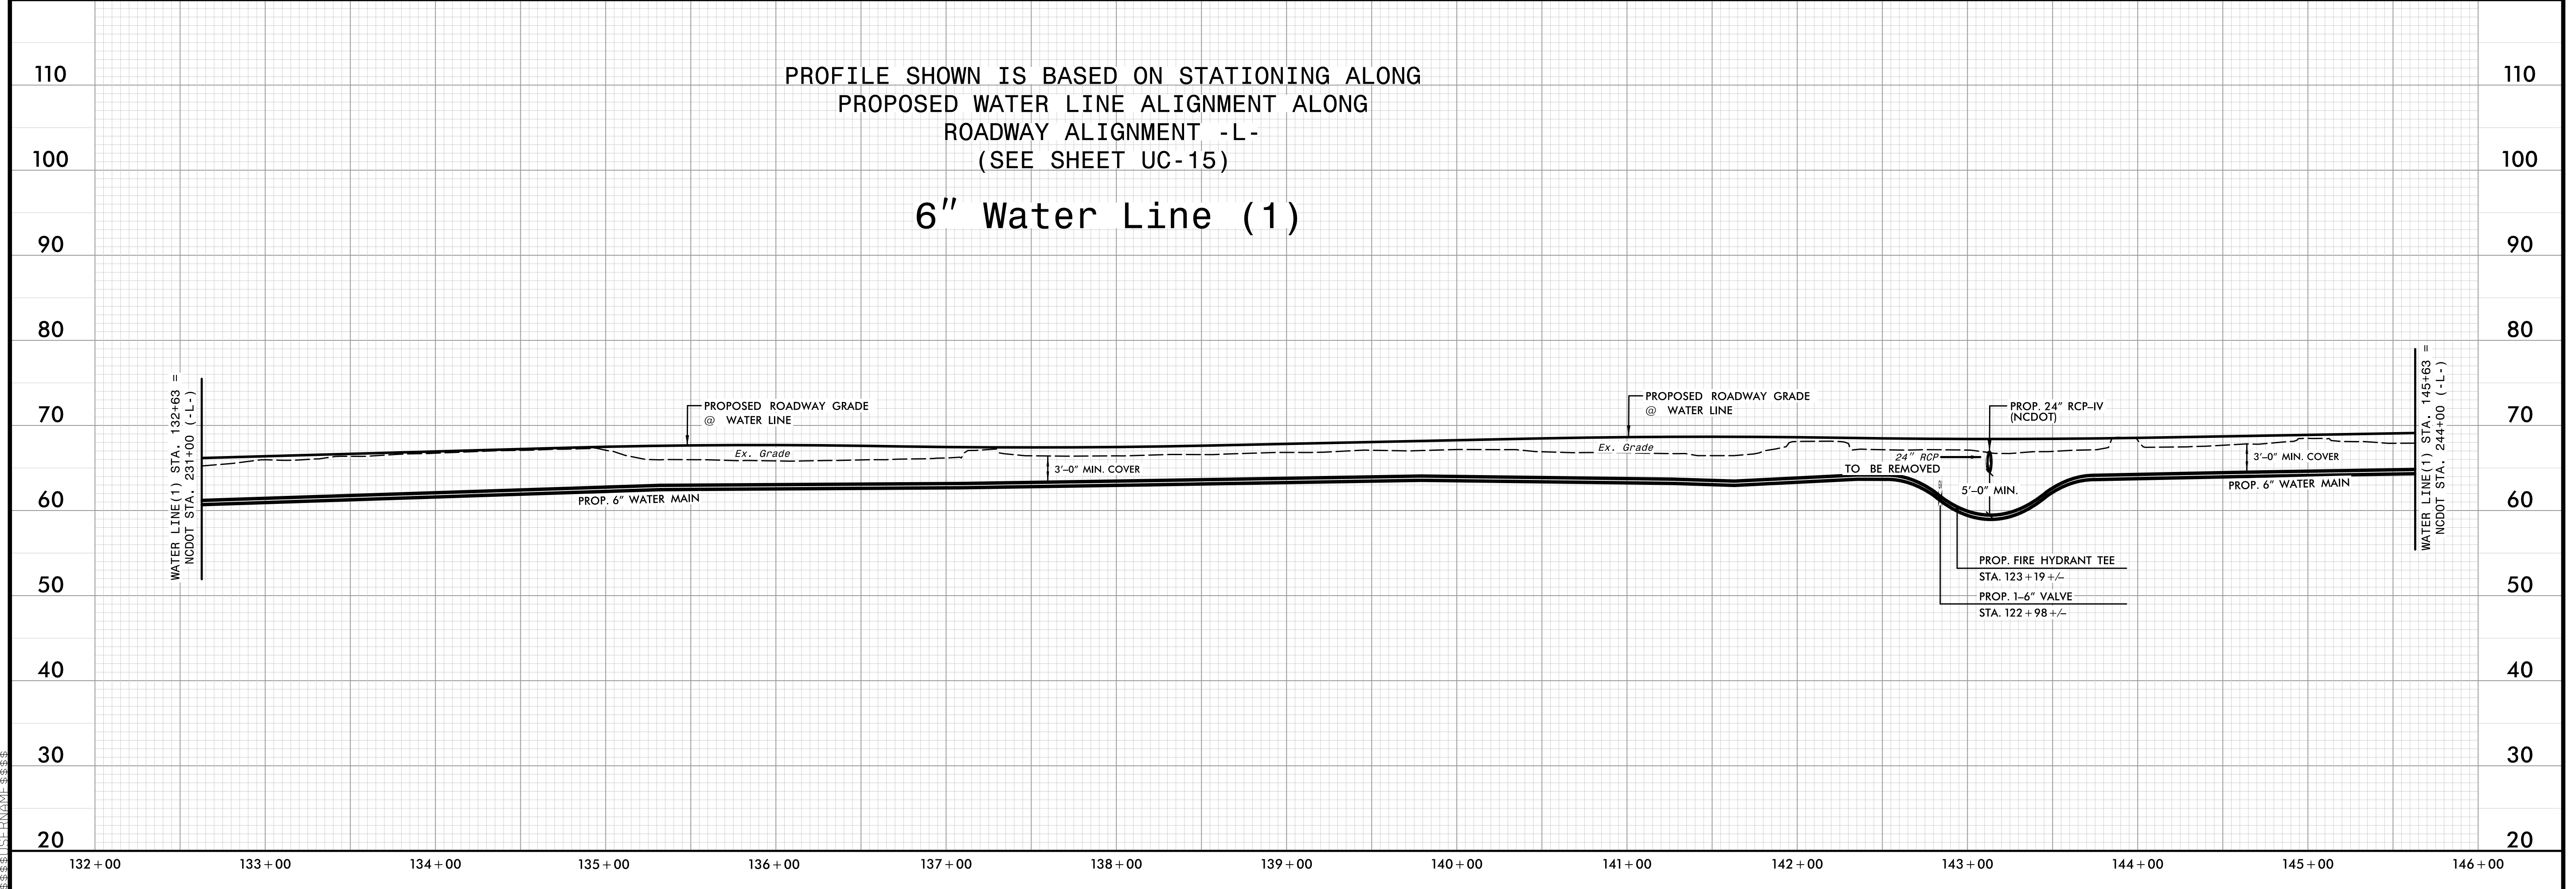

Vertical text on the left margin: 11/20/2022 10:58 AM