



PREPARED IN THE OFFICE OF:



THE WOOTEN COMPANY  
301 West 14th Street, Greensboro, NC 27404  
252.752.1000 Fax: 252.752.1021  
License Number: F-003

PROJECT REFERENCE NO.	SHEET NO.
R-4705	UC-32

DESIGNED BY: DCS  
 DRAWN BY: TK8TH  
 CHECKED BY: DCS  
 APPROVED BY: DCS  
 REVISED: 3-18-2022  
**NORTH CAROLINA DEPARTMENT OF TRANSPORTATION**  
 UTILITIES ENGINEERING SEC.  
 PHONE: (919) 707-6690  
 FAX: (919) 250-4151

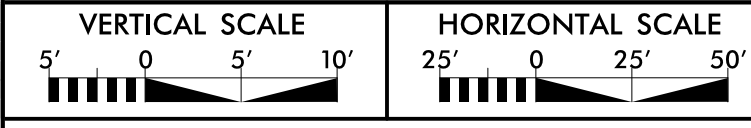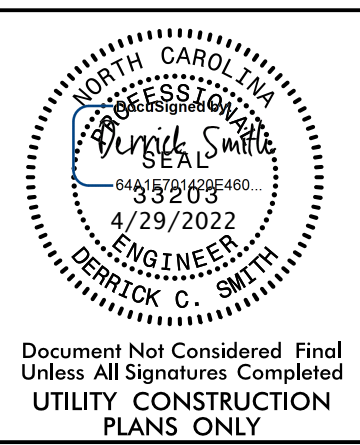

WATER LINE CONSTRUCTION SHOWN ON THIS SHEET

FINAL PLANS  
RELEASED FOR CONSTRUCTION

UTILITY CONSTRUCTION

90

80

70

60

50

40


30

120  
110  
100  
90  
80  
70  
60  
50  
40  
30

170+00 171+00 172+00 173+00 174+00 175+00 176+00 177+00 178+00 179+00 180+00 181+00 182+00 183+00 184+00

PROFILE SHOWN IS BASED ON STATIONING ALONG  
 PROPOSED WATER LINE ALIGNMENT ALONG  
 ROADWAY ALIGNMENT -L-  
 (SEE SHEET UC-18)

### 6" Water Line (1)

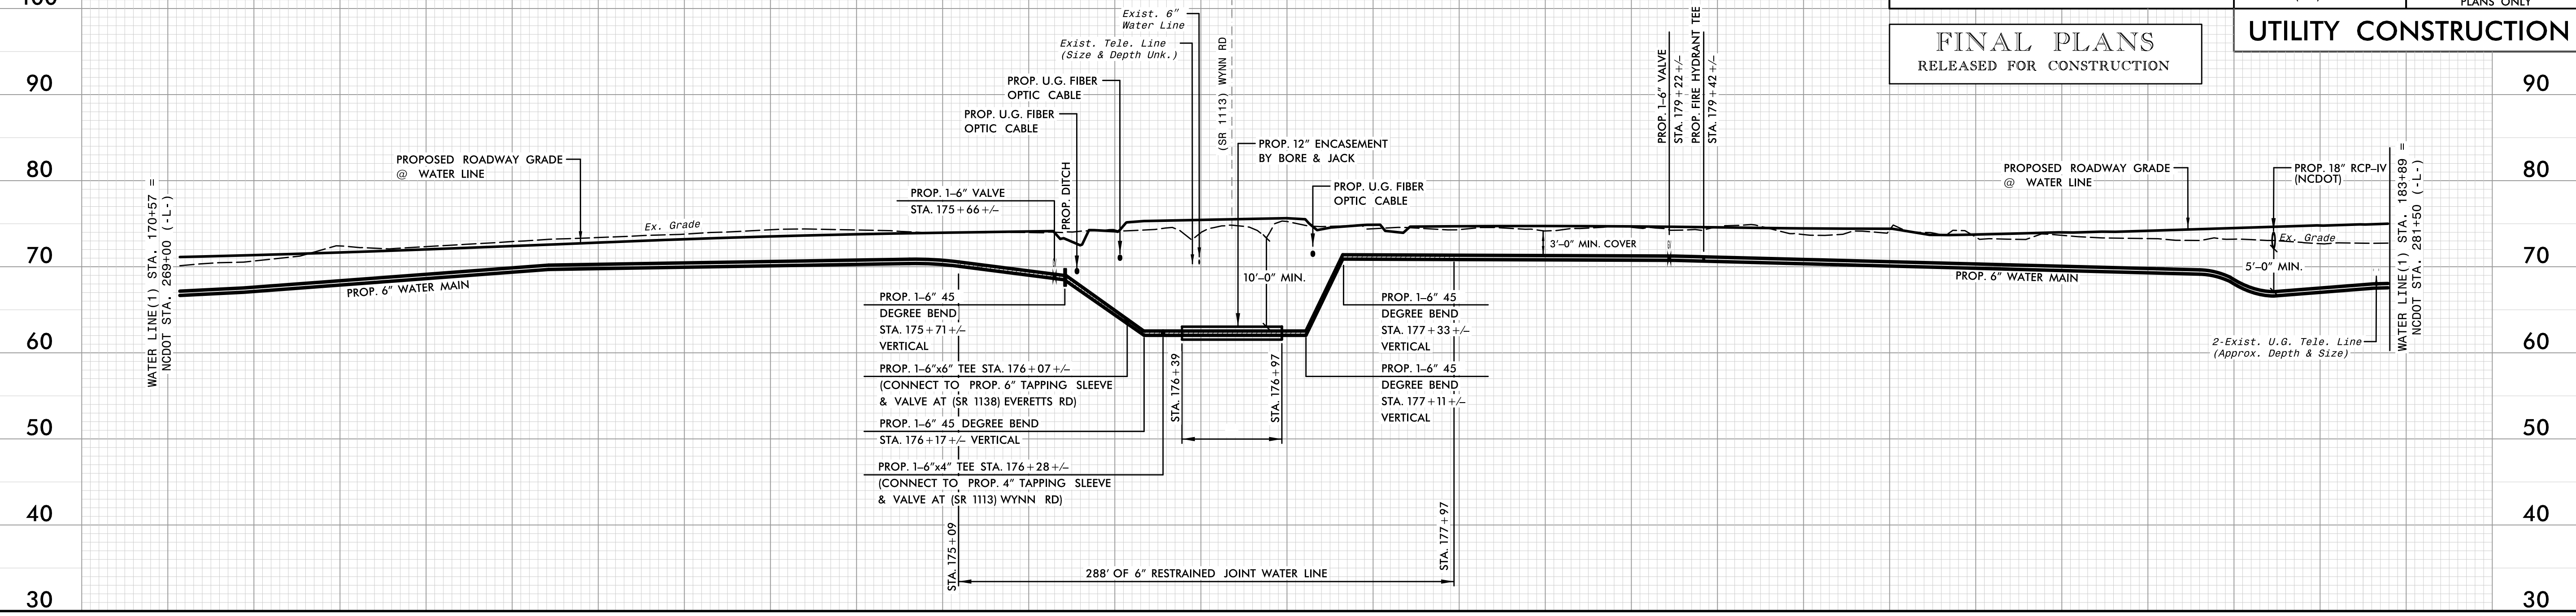


120  
110  
100  
90  
80  
70  
60  
50  
40  
30

184+00 185+00 186+00 187+00 188+00 189+00 190+00 191+00 192+00 193+00 194+00 195+00 196+00 197+00

PROFILE SHOWN IS BASED ON STATIONING ALONG  
 PROPOSED WATER LINE ALIGNMENT ALONG  
 ROADWAY ALIGNMENT -L-  
 (SEE SHEET UC-19)

### 6" Water Line (1)

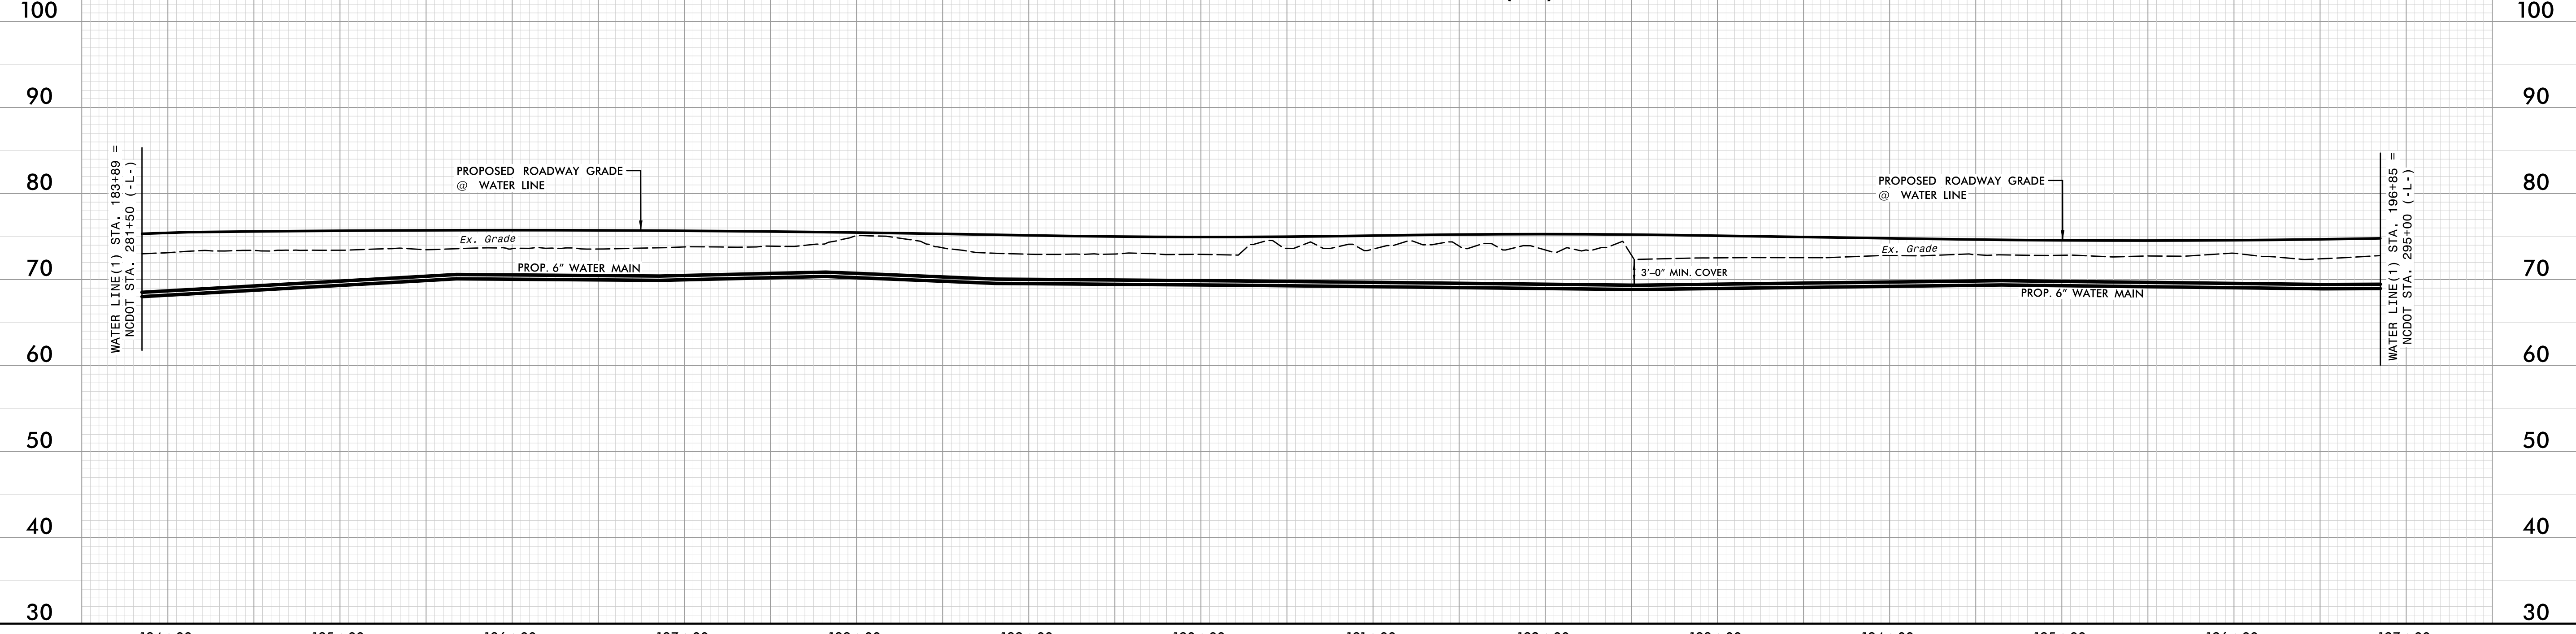

C:\Users\jgibson\OneDrive\Documents\Projects\2022\UC-32\6\"