


PREPARED IN THE OFFICE OF:




THE WOOTEN COMPANY
301 Wood 14th Street, Greenville, NC 27834
252.752.0090 Fax 252.752.3221
License Number: F-003

PROJECT REFERENCE NO. R-4705 SHEET NO. UC-35

DESIGNED BY: DCS
DRAWN BY: TK8TH
CHECKED BY: DCS
APPROVED BY: DCS
REVISED: 3-18-2022
NORTH CAROLINA DEPARTMENT OF TRANSPORTATION
UTILITIES ENGINEERING SEC.
PHONE: (919) 707-6690
FAX: (919) 250-4151

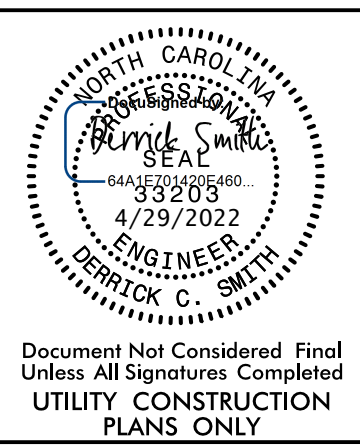

Document Not Considered Final
Unless All Signatures Completed
UTILITY CONSTRUCTION
PLANS ONLY

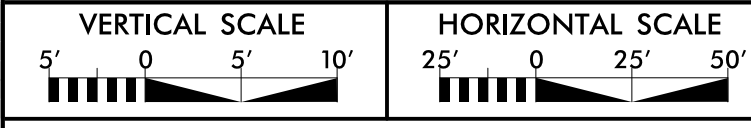


WATER LINE CONSTRUCTION SHOWN ON THIS SHEET

FINAL PLANS
RELEASED FOR CONSTRUCTION

UTILITY CONSTRUCTION

PROFILE SHOWN IS BASED ON STATIONING ALONG PROPOSED WATER LINE ALIGNMENT ALONG ROADWAY ALIGNMENT -L- (SEE SHEET UC-24)

6" Water Line (1)

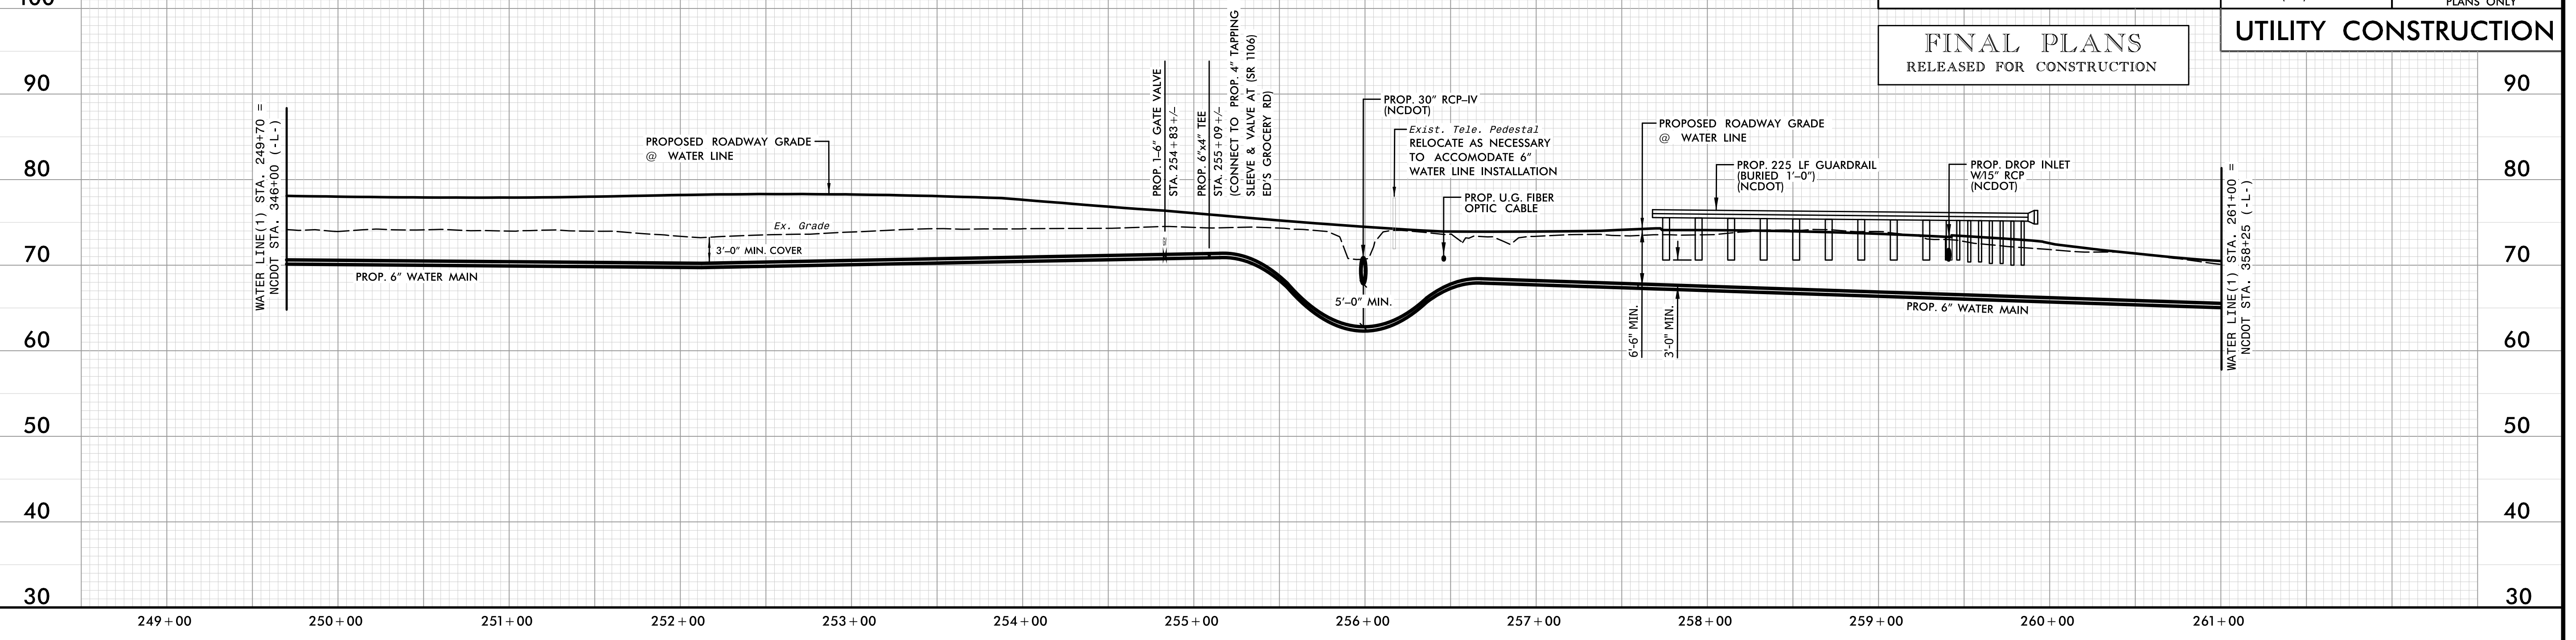

PROFILE SHOWN IS BASED ON STATIONING ALONG PROPOSED WATER LINE ALIGNMENT ALONG ROADWAY ALIGNMENT -L- (SEE SHEET UC-24)

6" Water Line (1)



UC-35 (1) OF 3