


ALL WATER LINE PIPE FOR EACH PROFILE THIS SHEET TO BE RESTRAINED JOINT

FINAL PLANS
RELEASED FOR CONSTRUCTION

PROFILE SHOWN IS BASED ON STATIONING ALONG PROPOSED WATER LINE

PREPARED IN THE OFFICE OF:



THE WOOTEN COMPANY
303 West 14th Street, Greenville, NC 27834
252.752.0096 Fax: 252.752.9221
License Number: P-003

PROJECT REFERENCE NO. R-4705 SHEET NO. UC-36



DESIGNED BY: DCS
DRAWN BY: TK8TH
CHECKED BY: DCS
APPROVED BY: DCS
REVISED: 3-18-2022

NORTH CAROLINA DEPARTMENT OF TRANSPORTATION
UTILITIES ENGINEERING SEC.
PHONE: (919) 707-6690
FAX: (919) 250-4151

Document Not Considered Final
Unless All Signatures Completed
UTILITY CONSTRUCTION PLANS ONLY

VERTICAL SCALE 0 5' 10'
HORIZONTAL SCALE 0 25' 50'

WATER LINE CONSTRUCTION SHOWN ON THIS SHEET

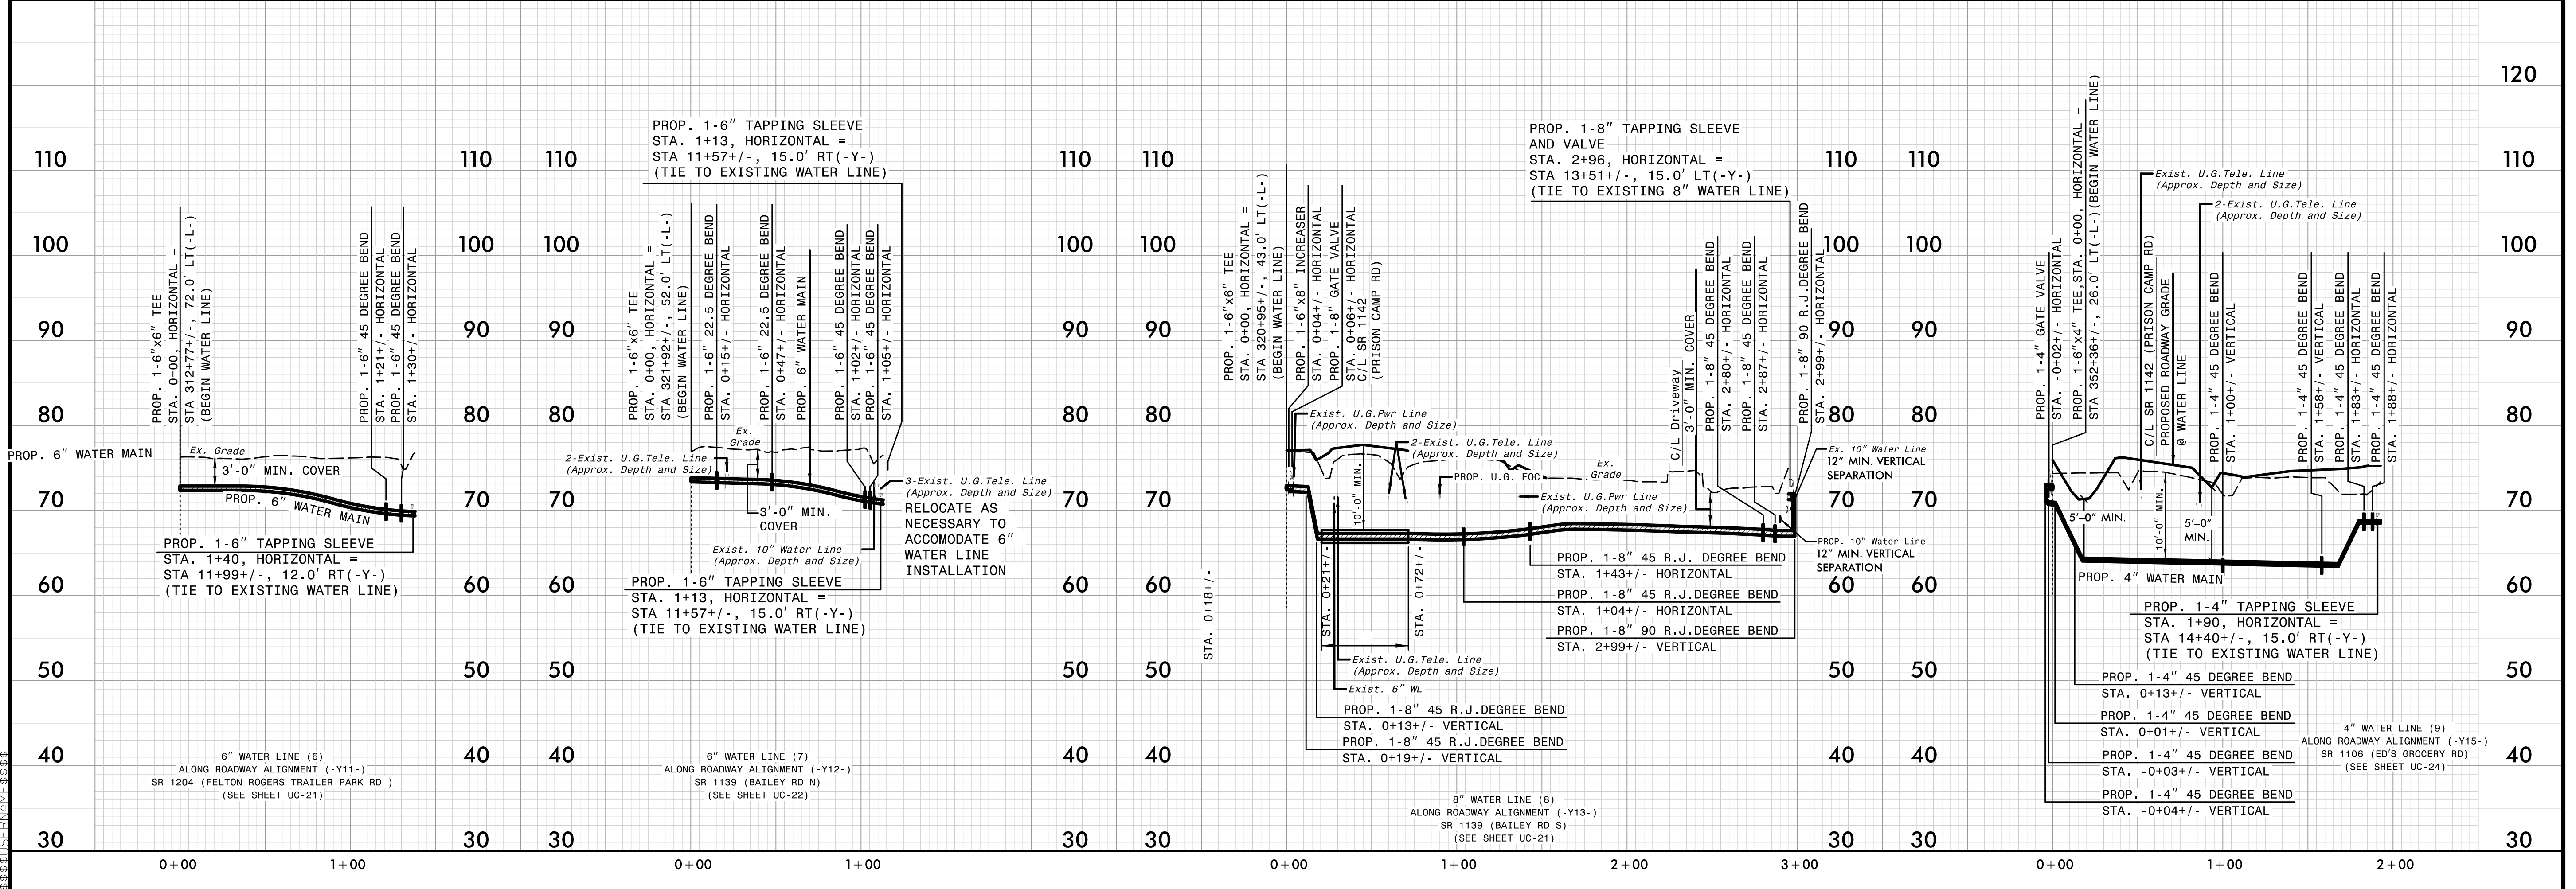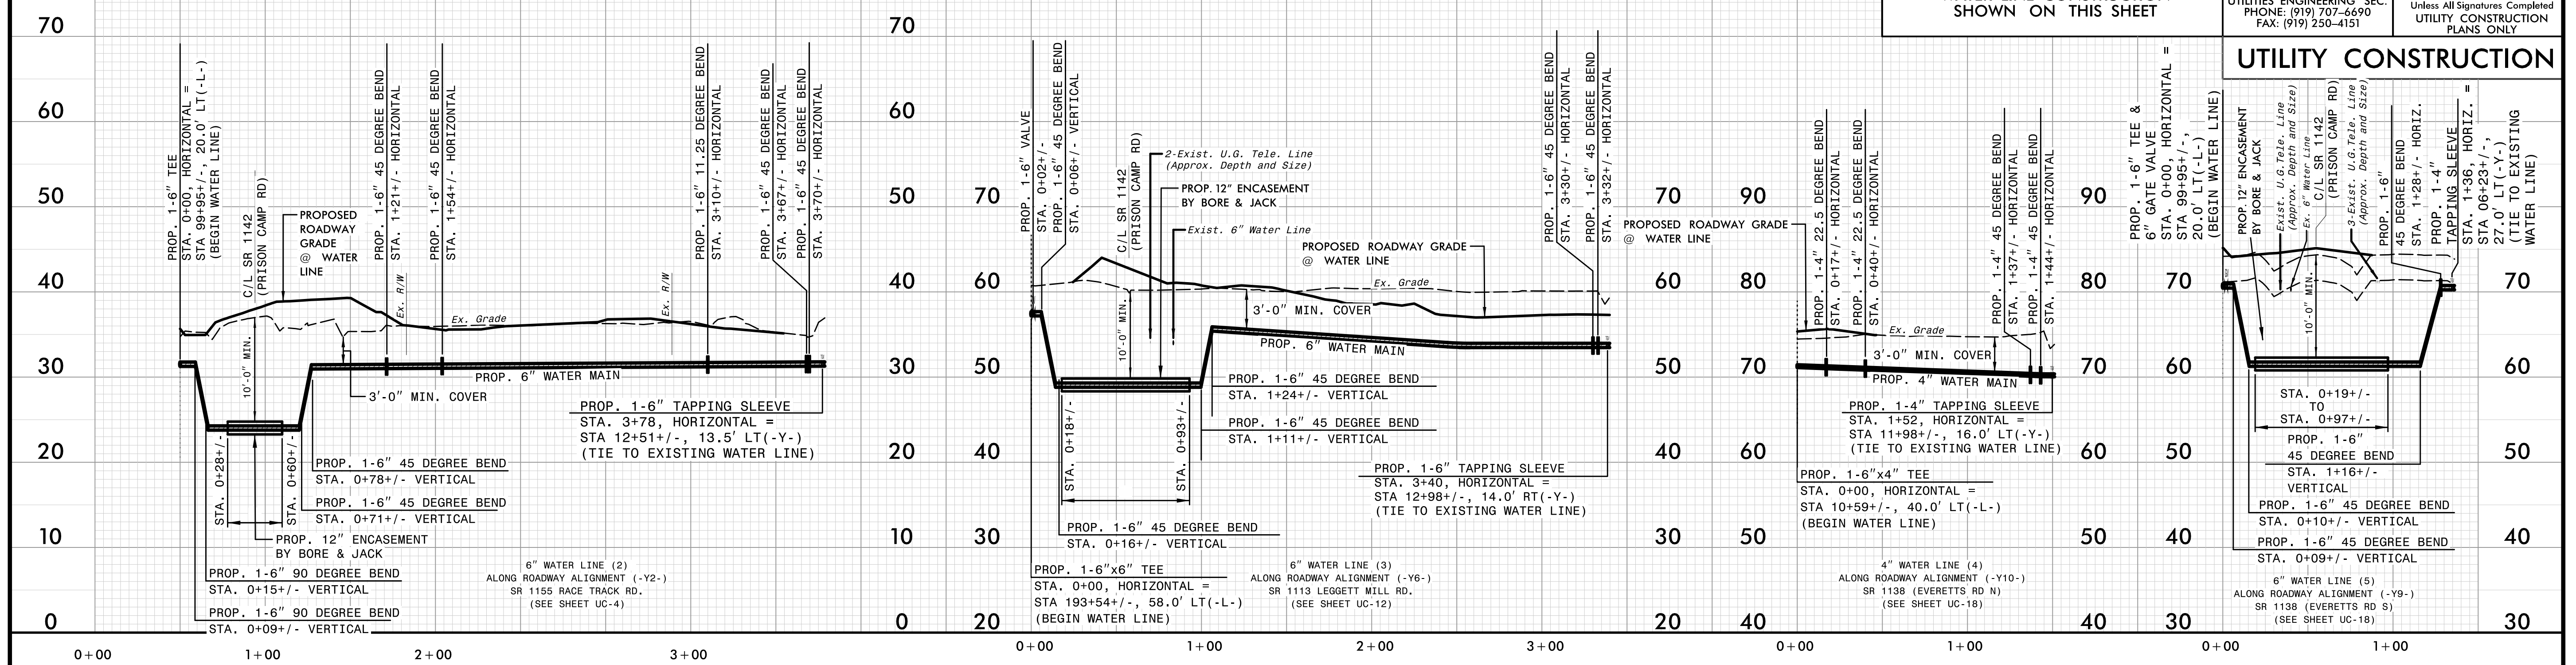

Exist. 10" Water Line (Approx. Depth and Size)

Vertical scale markings from 30 to 120 feet.