

TIP PROJECT: R-4705

STATE OF NORTH CAROLINA
DIVISION OF HIGHWAYS


T.I.P. NO.	SHEET NO.
R-4705	UC-38

FINAL DESIGN
RELEASE
FOR CONSTRUCTION

UTILITY CONSTRUCTION PLANS
MARTIN COUNTY


LOCATION: NC 125/SR 1142 (PRISON CAMP RD.)
FROM NC 903 TO SR 1182 (EAST COLLEGE RD.)

TYPE OF WORK: RELOCATION OF WATER LINE, GRAVITY AND FORCE MAIN SEWER

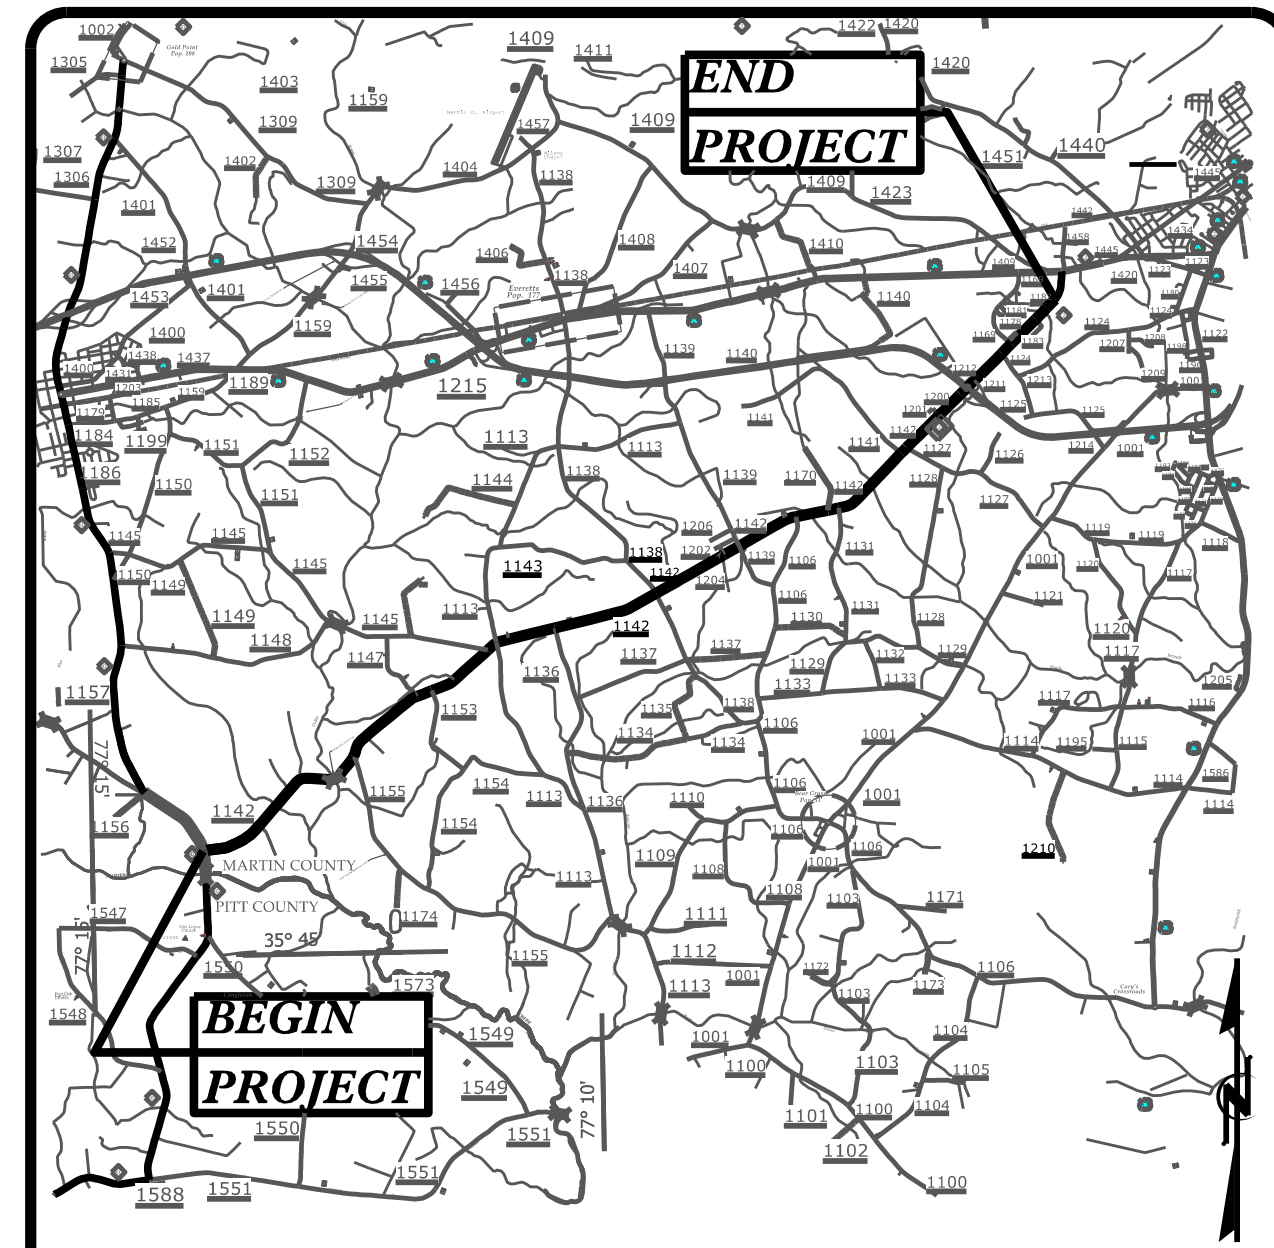

See Sheet I-A for Index of Sheets
See Sheet I-B for
See Sheet I-C for


VICINITY MAP

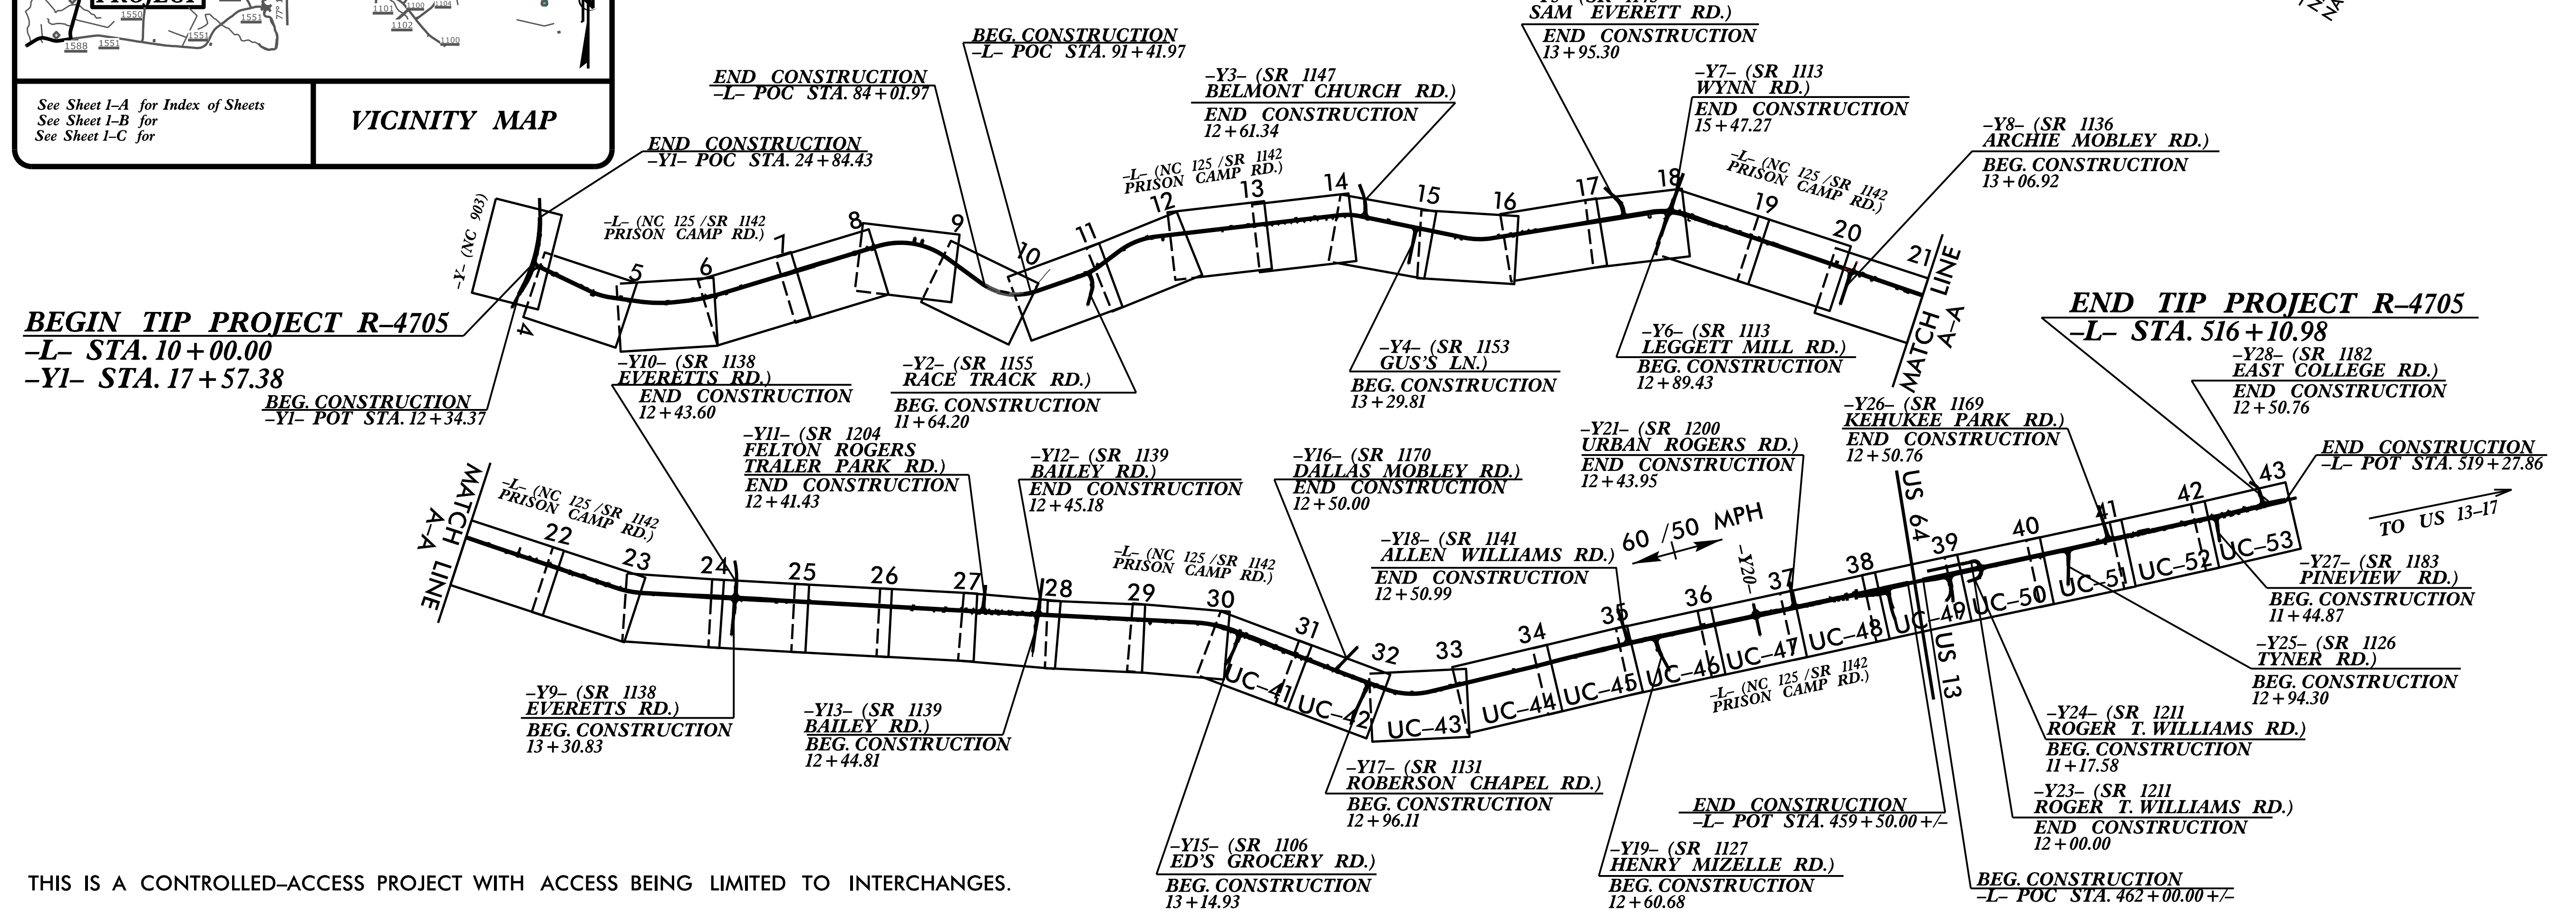

THIS IS A CONTROLLED-ACCESS PROJECT WITH ACCESS BEING LIMITED TO INTERCHANGES.
CLEARING ON THIS PROJECT SHALL BE PERFORMED TO THE LIMITS ESTABLISHED BY METHOD ____.
A PORTION OF THIS PROJECT IS WITHIN THE MUNICIPAL BOUNDARIES OF WILLIAMSTON.

DOCUMENT NOT CONSIDERED FINAL
UNLESS ALL SIGNATURES COMPLETED

CONTRACT:

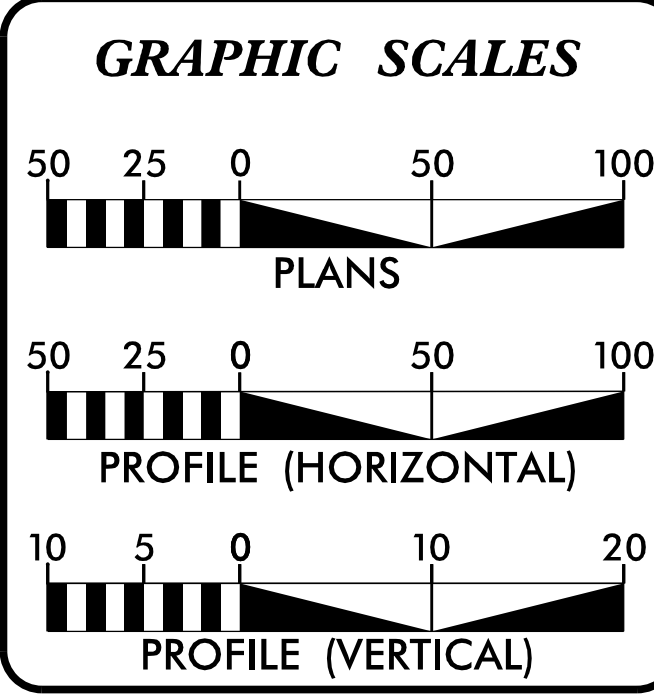

SHEET NO.	DESCRIPTION
UC-38	TITLE SHEET
UC-39	UTILITY SYMBOLOGY
UC-40 THRU UC-40A	NOTES
UC-40B THRU UC-40D	DETAILS
UC-41 THRU UC-61	PLAN & PROFILE SHEETS

WATER AND SEWER OWNERS ON PROJECT

(1) WATER - TOWN OF WILLIAMSTON

(2) SEWER - TOWN OF WILLIAMSTON

Prepared in the Office of:

ETHERILL ENGINEERING

1223 Jones Franklin Rd. Raleigh, N.C. 27606
License No. F-0377
Bus: 919.851.8077 Fax: 919.851.8107

ALAN M. MANESS, PE UTILITY ENGINEER
SCOTT L. KENNEDY UTILITY DESIGN ENGINEER
JOHN D. SCHRINER, PLS PROJECT UTILITY COORDINATOR

SEAL

Professional Engineer Seal for Stephen G. Sealy, License No. 022092, State of North Carolina.

UTILITY CONSTRUCTION PLANS ONLY

**DIVISION OF HIGHWAYS
DIVISION 1**

113 Airport Drive
Suite 100
Edenton NC, 27932

STEPHEN G. SEALY DIVISION UTILITIES ENGINEER
DANIEL MERRITT DIVISION UTILITIES COORDINATOR

\$\$\$ SYSTEMS \$\$\$
\$\$\$ BUSINESS \$\$\$