





5/14/22

UTILITY CONSTRUCTION PLANS	PROJECT REFERENCE NO.	R-4705	SHEET NO.	UC-41
	DESIGNED BY:	SLK	3/25/2022	
	DRAWN BY:	SLK		
	CHECKED BY:	AMM	NORTH CAROLINA DEPARTMENT OF TRANSPORTATION	
	APPROVED BY:	AMM	UTILITIES ENGINEERING SEC. PHONE: (919) 707-6690 FAX: (919) 250-4151	
REVISED:	UTILITIES ENGINEERING  1223 Jones Franklin Rd. Raleigh, N.C. 27606 License No. F-0377 Bus: 919 851 8077 Fax: 919 851 8107			
TRANSPORTATION PLANNING/DESIGN - BRIDGE/STRUCTURE DESIGN CIVIL/SITE DESIGN - GIS/GPS - CONSTRUCTION OBSERVATION				

FINAL DESIGN
RELEASE FOR CONSTRUCTION

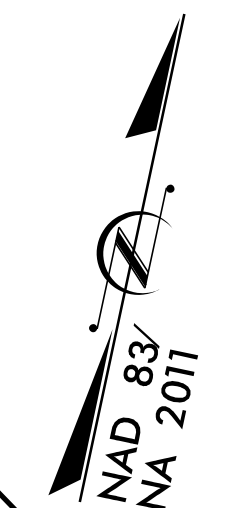

TIE TO PROPOSED 6" WATER MAIN. (MARTIN COUNTY WATER MAIN)
RESTRAIN NEW 6" C900 CL 150 DR 18 PVC TO NEW 6" GATE VALVE/TEE.
COORDINATE WORK WITH TOWN OF WILLIAMSTON.

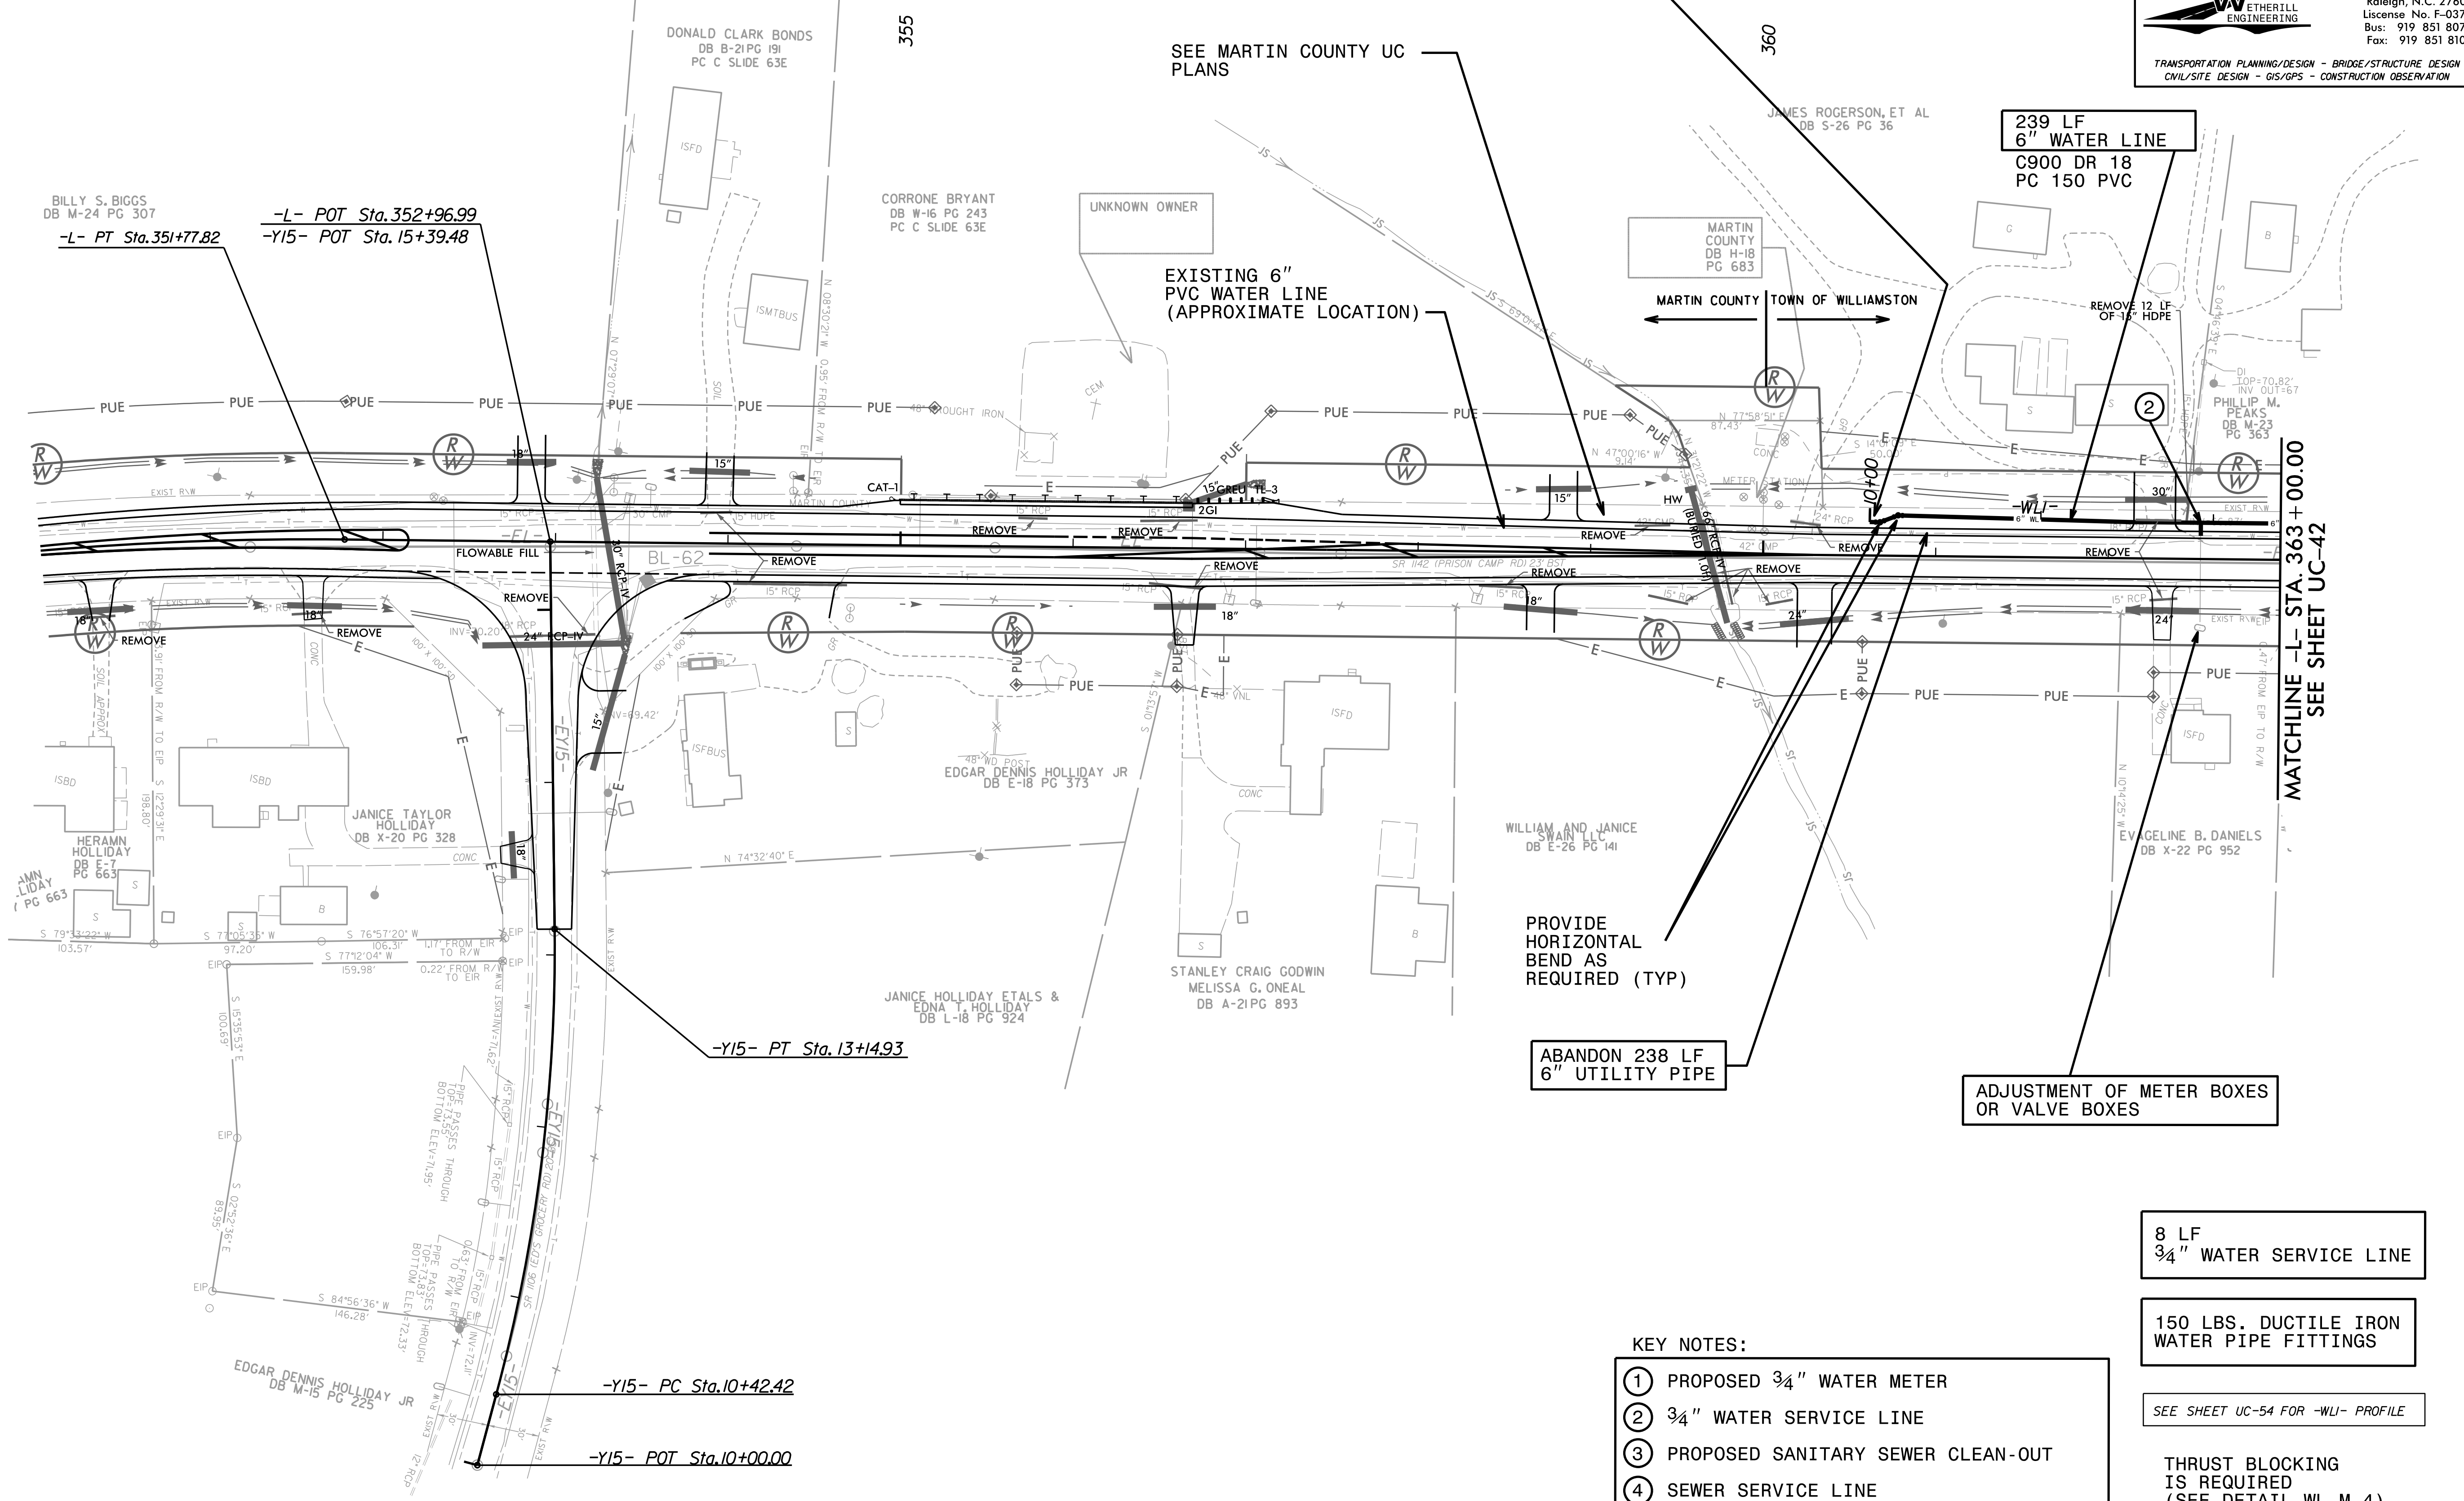

REVISIONS

PROVIDE HORIZONTAL BEND AS REQUIRED (TYP)

ABANDON 238 LF 6" UTILITY PIPE

ADJUSTMENT OF METER BOXES OR VALVE BOXES

8 LF 3/4" WATER SERVICE LINE

150 LBS. DUCTILE IRON WATER PIPE FITTINGS

SEE SHEET UC-54 FOR -WL- PROFILE

THRUST BLOCKING IS REQUIRED (SEE DETAIL WL-M-4)

- KEY NOTES:
- ① PROPOSED 3/4" WATER METER
 - ② 3/4" WATER SERVICE LINE
 - ③ PROPOSED SANITARY SEWER CLEAN-OUT
 - ④ SEWER SERVICE LINE

3/24/2022
UC41_psh.dgn
UC41-REVISED