

5/28/2022


WETHERILL ENGINEERING
 1223 Jones Franklin Rd.
 Raleigh, N.C. 27606
 License No. F-0377
 Bus: 919 851 8077
 Fax: 919 851 8107

TRANSPORTATION PLANNING/DESIGN - BRIDGE/STRUCTURE DESIGN
 CIVIL/SITE DESIGN - GIS/GPS - CONSTRUCTION OBSERVATION

PROJECT REFERENCE NO. R-4705	SHEET NO. UC-59
DESIGNED BY: SLK	3/25/2022
DRAWN BY: SLK	
CHECKED BY: AMM	
APPROVED BY: AMM	
REVISED:	NORTH CAROLINA DEPARTMENT OF TRANSPORTATION UTILITIES ENGINEERING SEC. PHONE: (919) 707-6690 FAX: (919) 250-4151


FINAL DESIGN
 RELEASE FOR CONSTRUCTION

UTILITY CONSTRUCTION PLANS ONLY

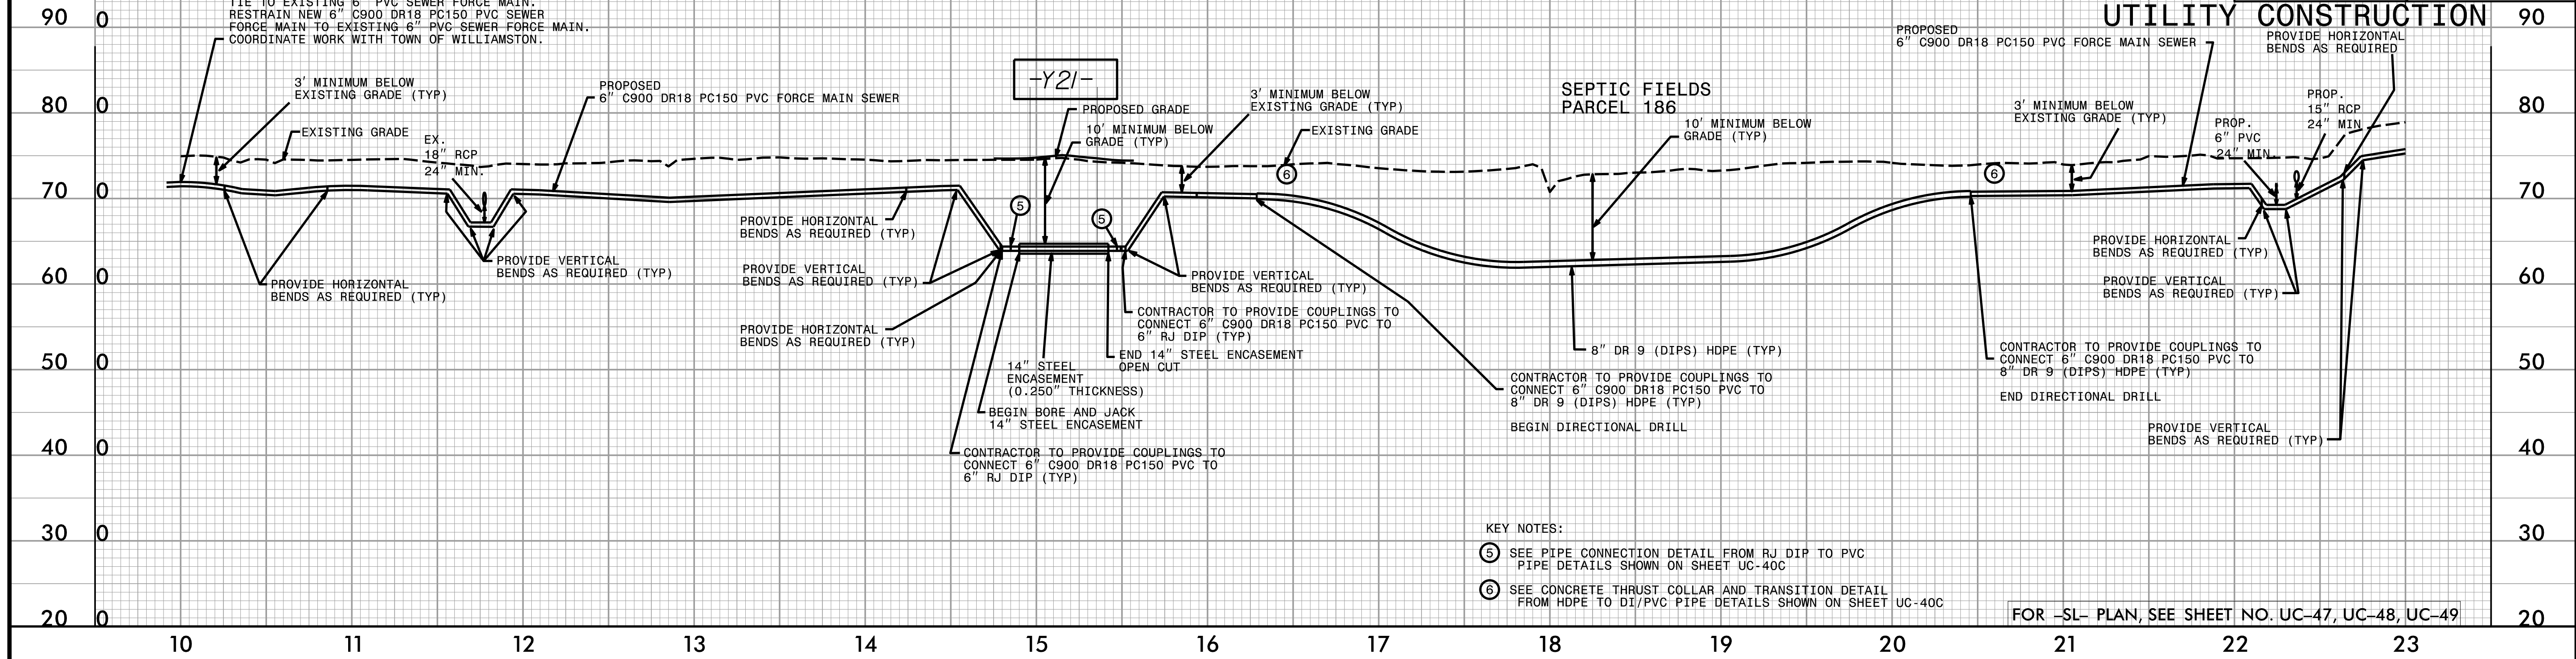


- KEY NOTES:
- ⑤ SEE PIPE CONNECTION DETAIL FROM RJ DIP TO PVC PIPE DETAILS SHOWN ON SHEET UC-40C
 - ⑥ SEE CONCRETE THRUST COLLAR AND TRANSITION DETAIL FROM HDPE TO DI/PVC PIPE DETAILS SHOWN ON SHEET UC-40C

FOR -SL- PLAN, SEE SHEET NO. UC-47, UC-48, UC-49

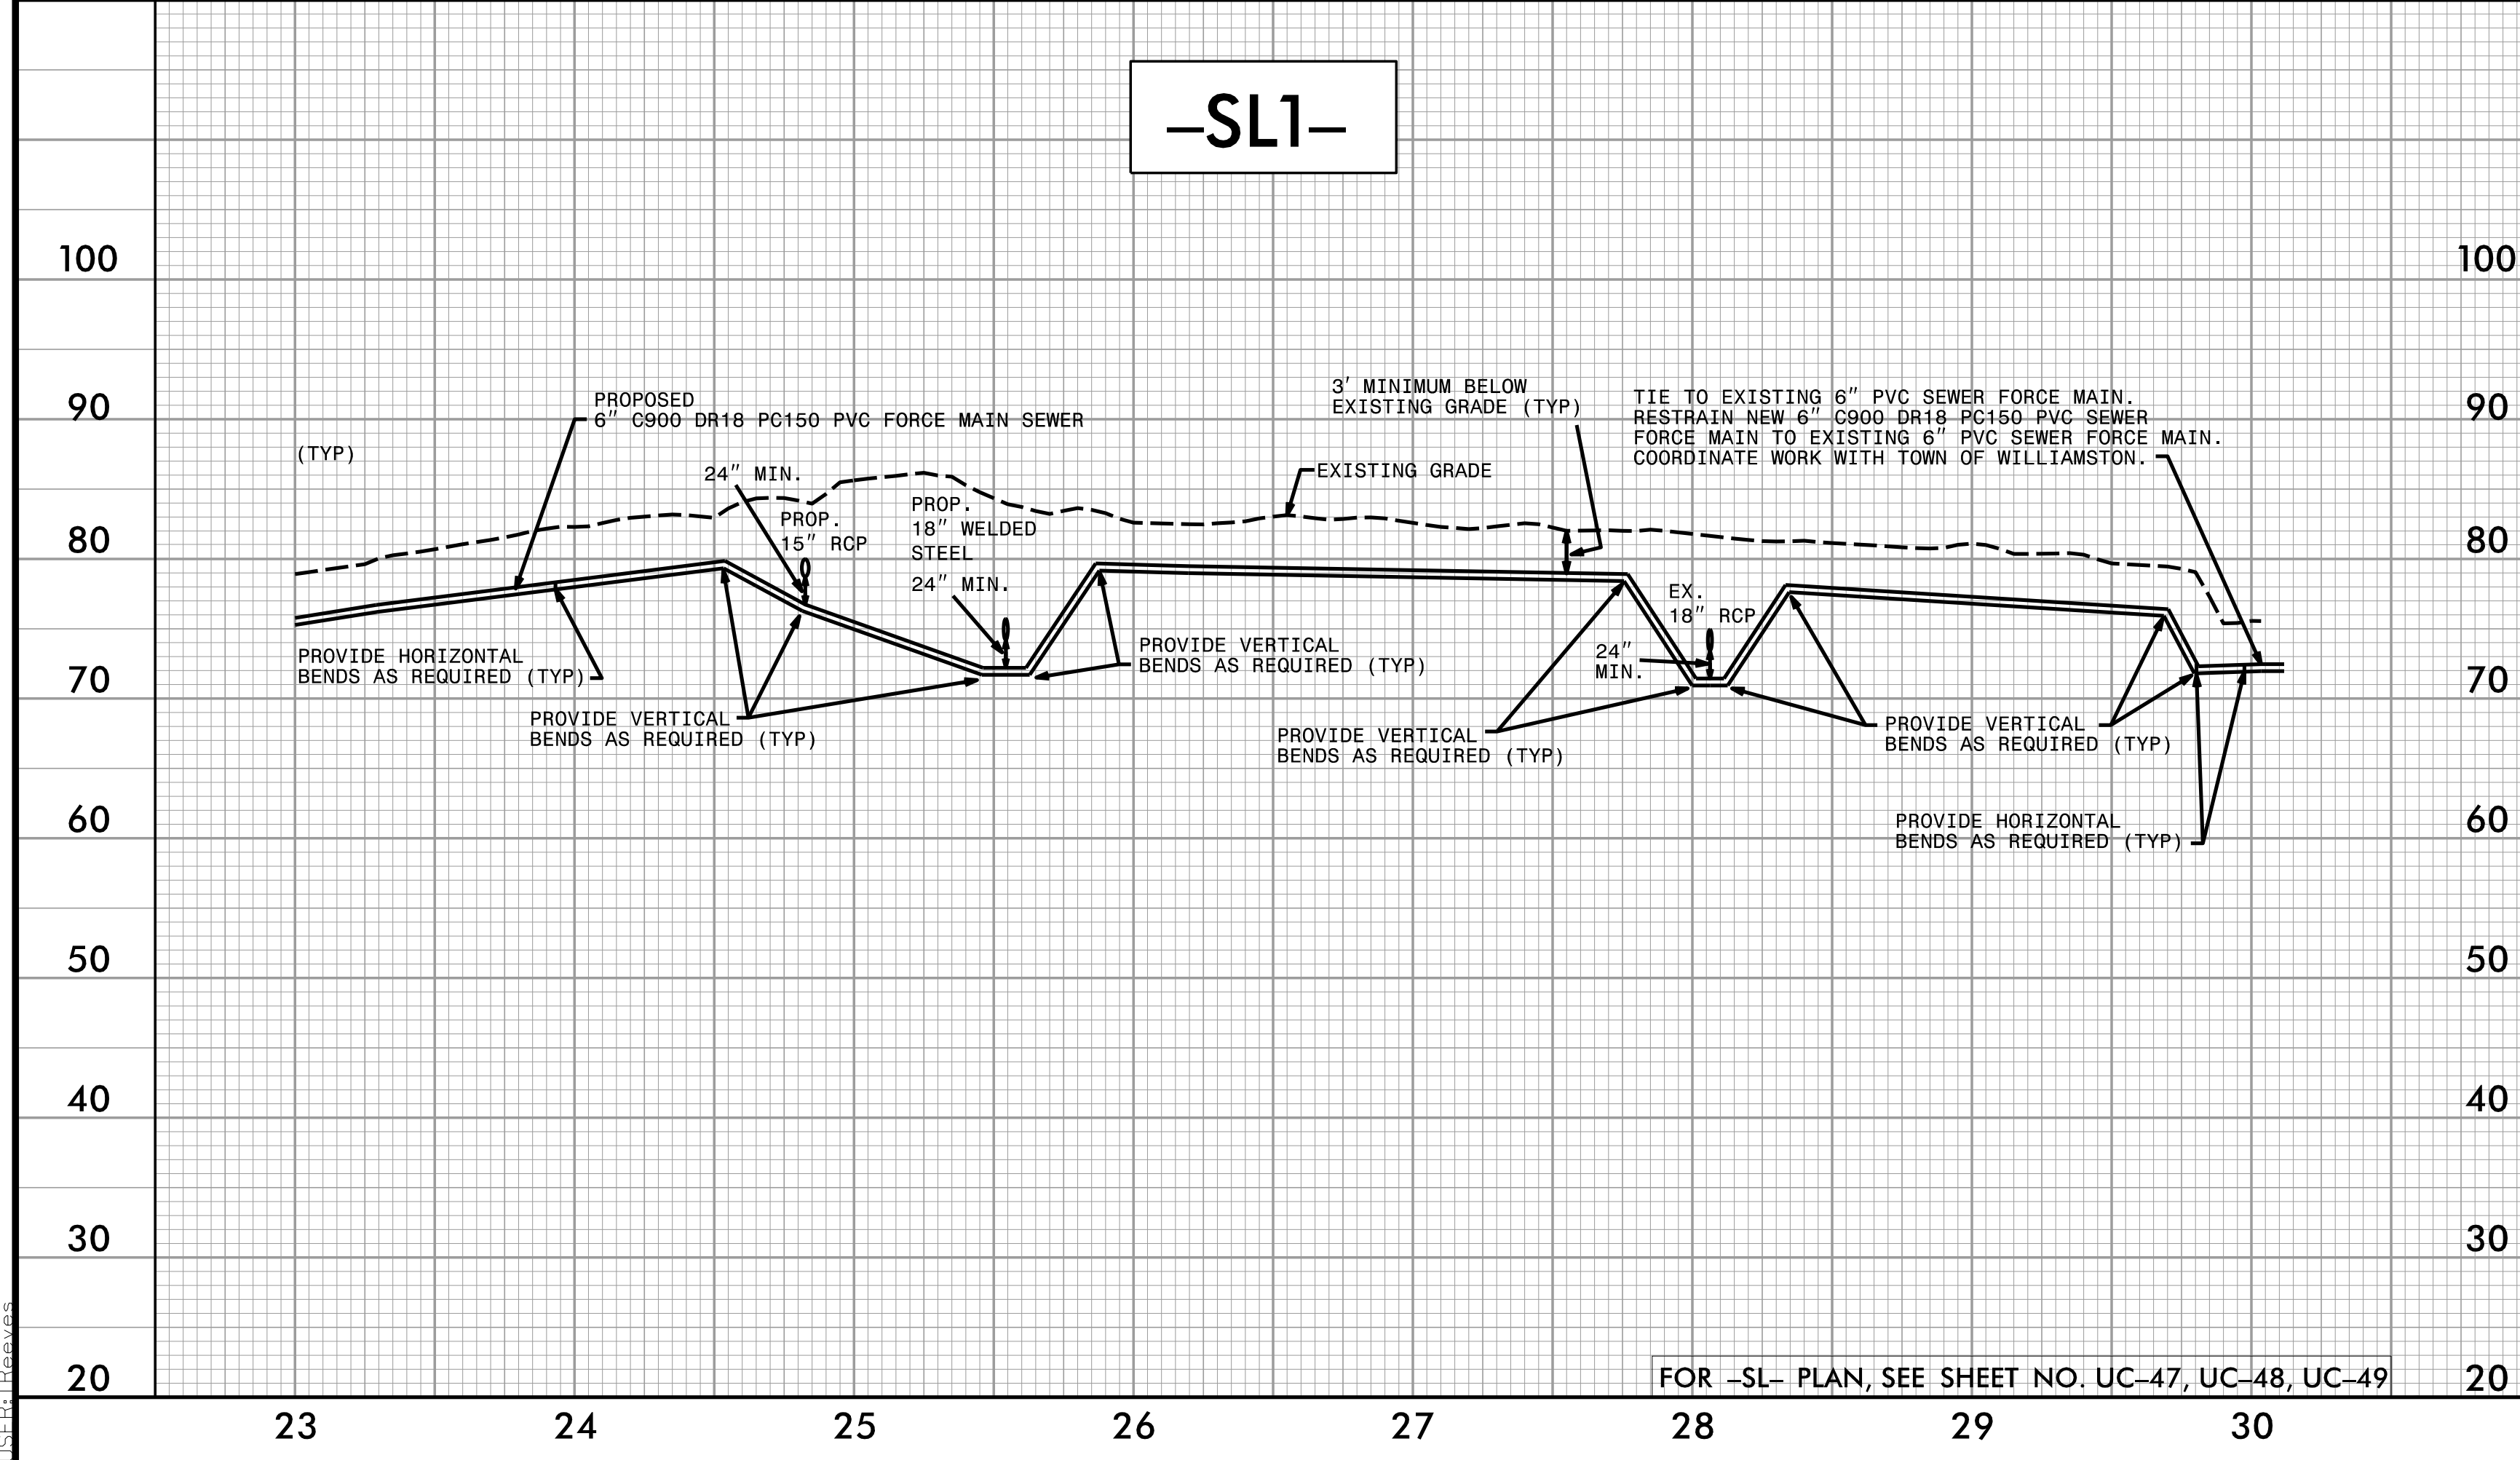

FOR -SL- PLAN, SEE SHEET NO. UC-47, UC-48, UC-49

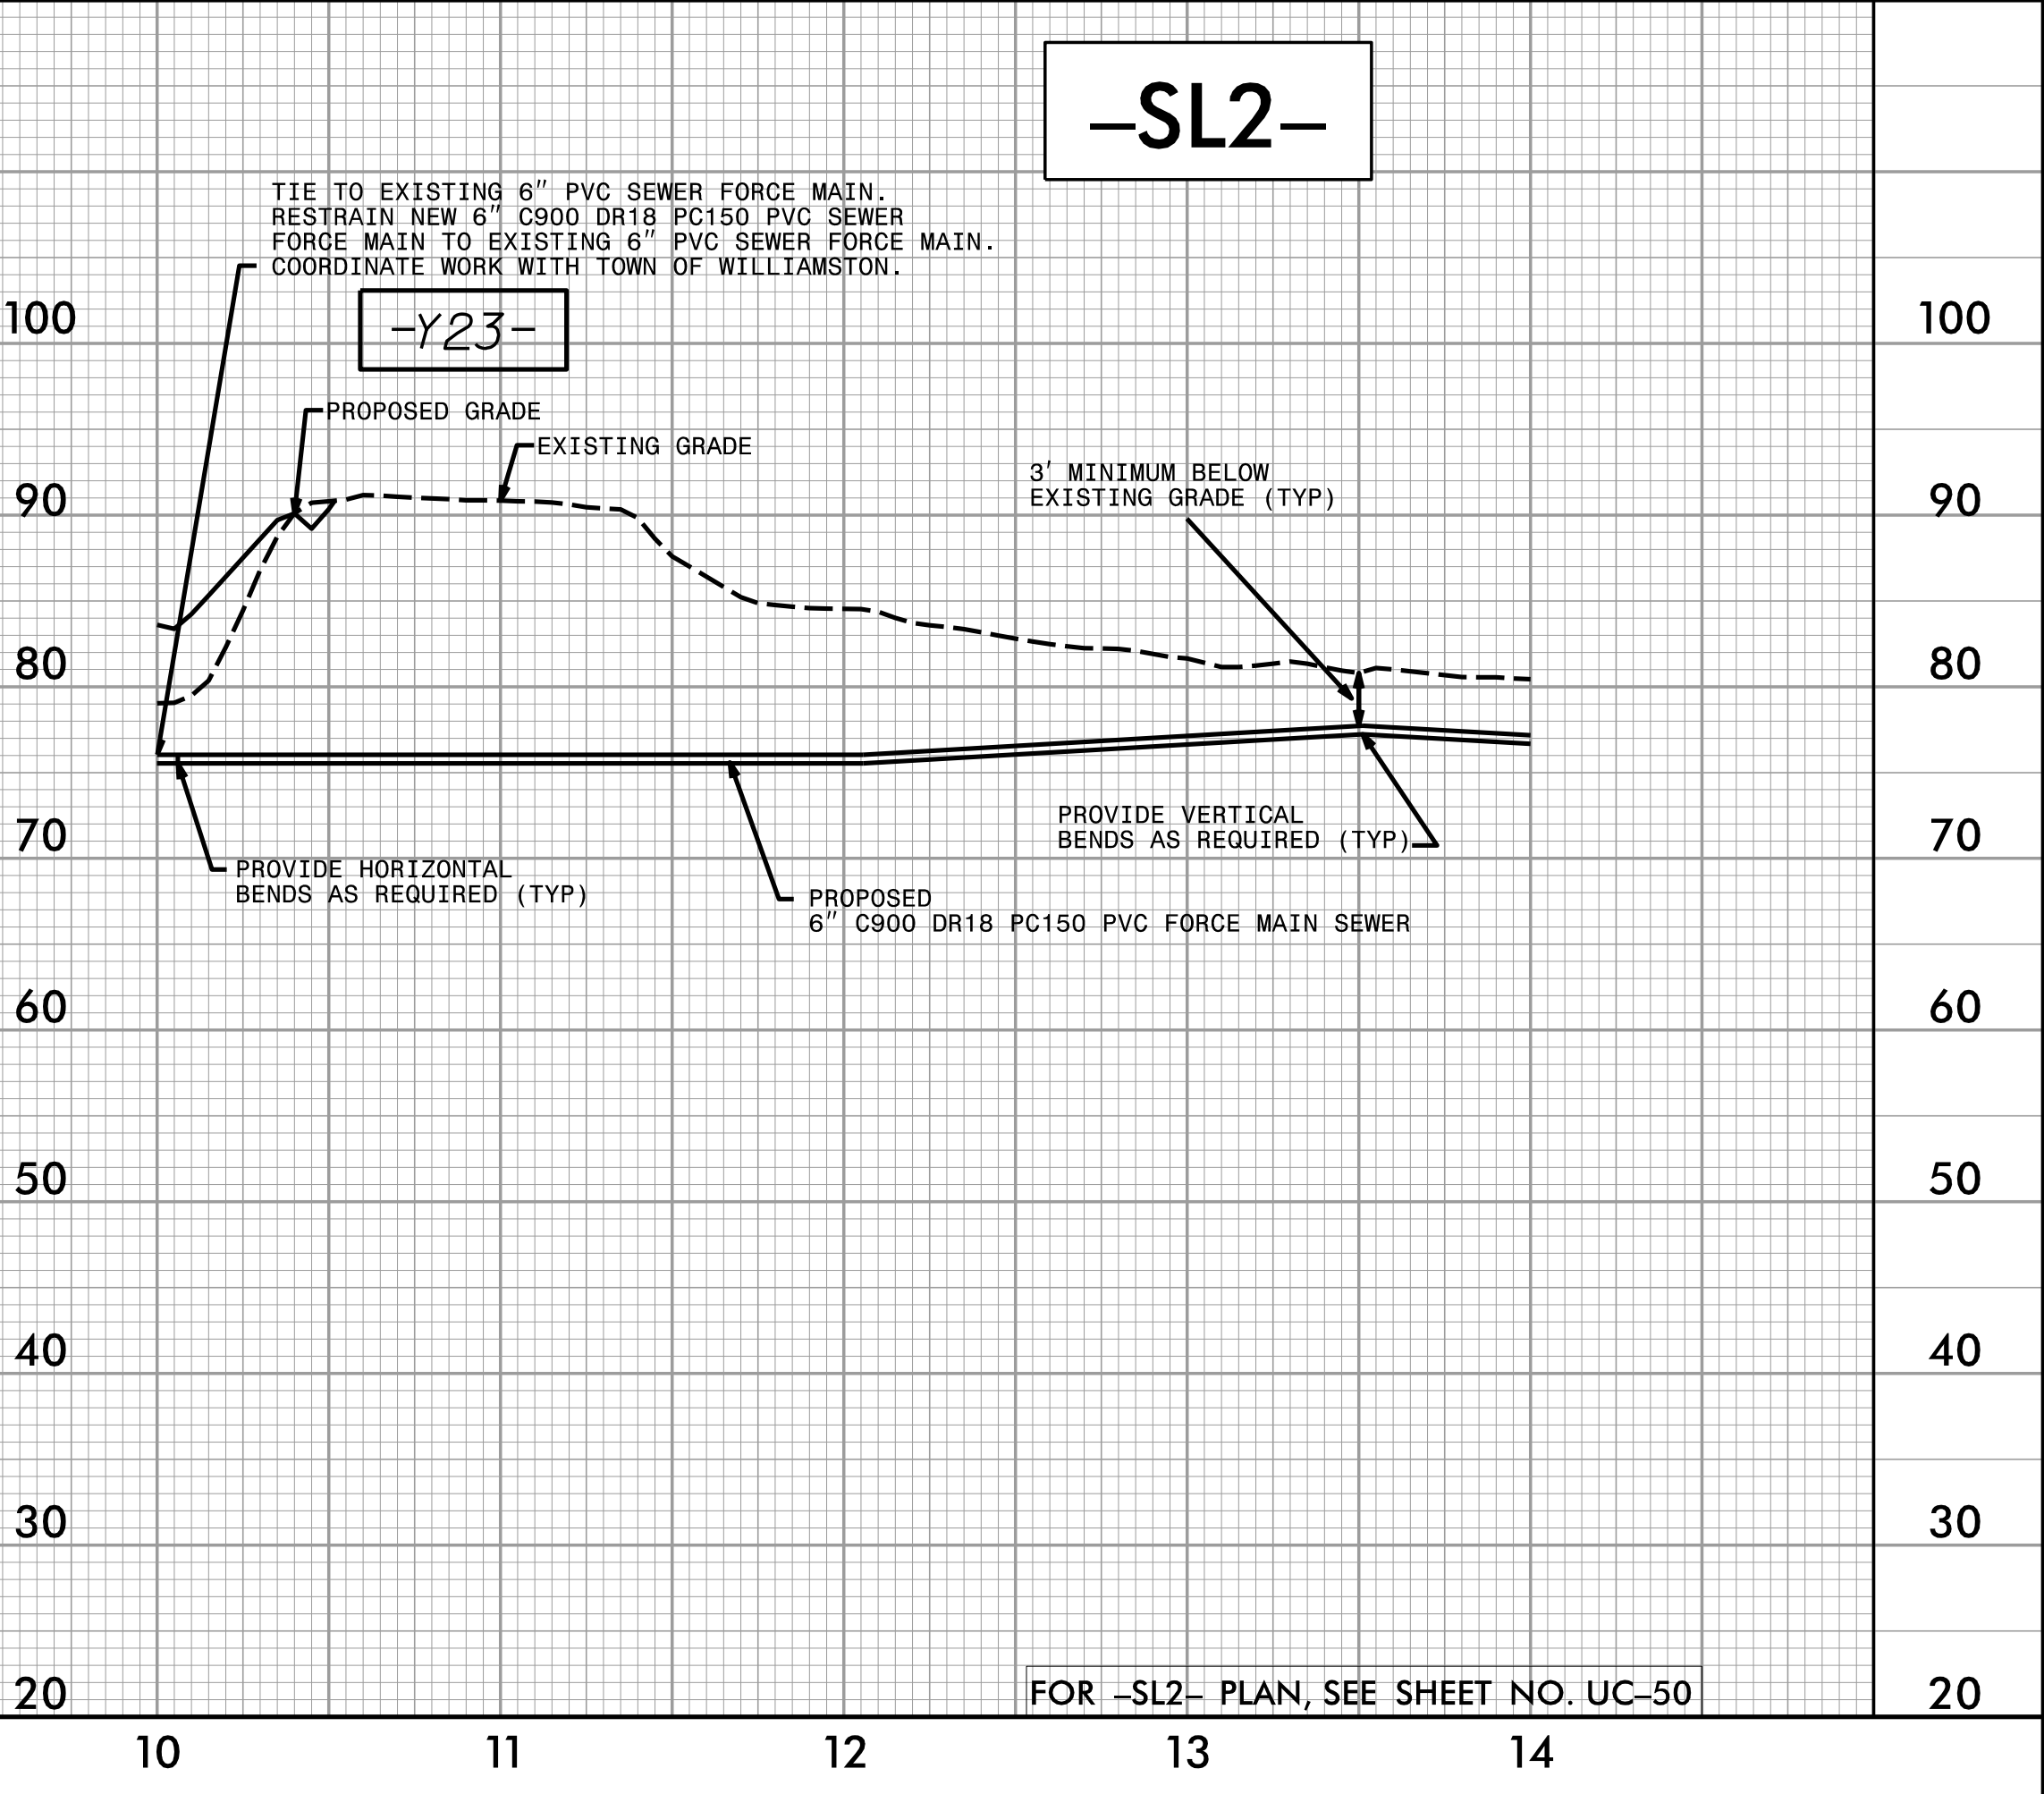

FOR -SL2- PLAN, SEE SHEET NO. UC-50

3/25/2022 11:58:13 AM UC59_psh.pfl.dgn