


5/28/2022

FINAL DESIGN
RELEASE
FOR CONSTRUCTION


WETHERILL ENGINEERING
1223 Jones Franklin Rd.
Raleigh, N.C. 27606
License No. F-0377
Bus: 919 851 8077
Fax: 919 851 8107

TRANSPORTATION PLANNING/DESIGN - BRIDGE/STRUCTURE DESIGN
CIVIL/SITE DESIGN - GIS/GPS - CONSTRUCTION OBSERVATION

PROJECT REFERENCE NO. R-4705	SHEET NO. UC-61
DESIGNED BY: SLK	3/25/2022
DRAWN BY: SLK	
CHECKED BY: AMM	
APPROVED BY: AMM	
REVISED:	
NORTH CAROLINA DEPARTMENT OF TRANSPORTATION UTILITIES ENGINEERING SEC. PHONE: (919) 707-6690 FAX: (919) 250-4151	
UTILITY CONSTRUCTION PLANS ONLY	

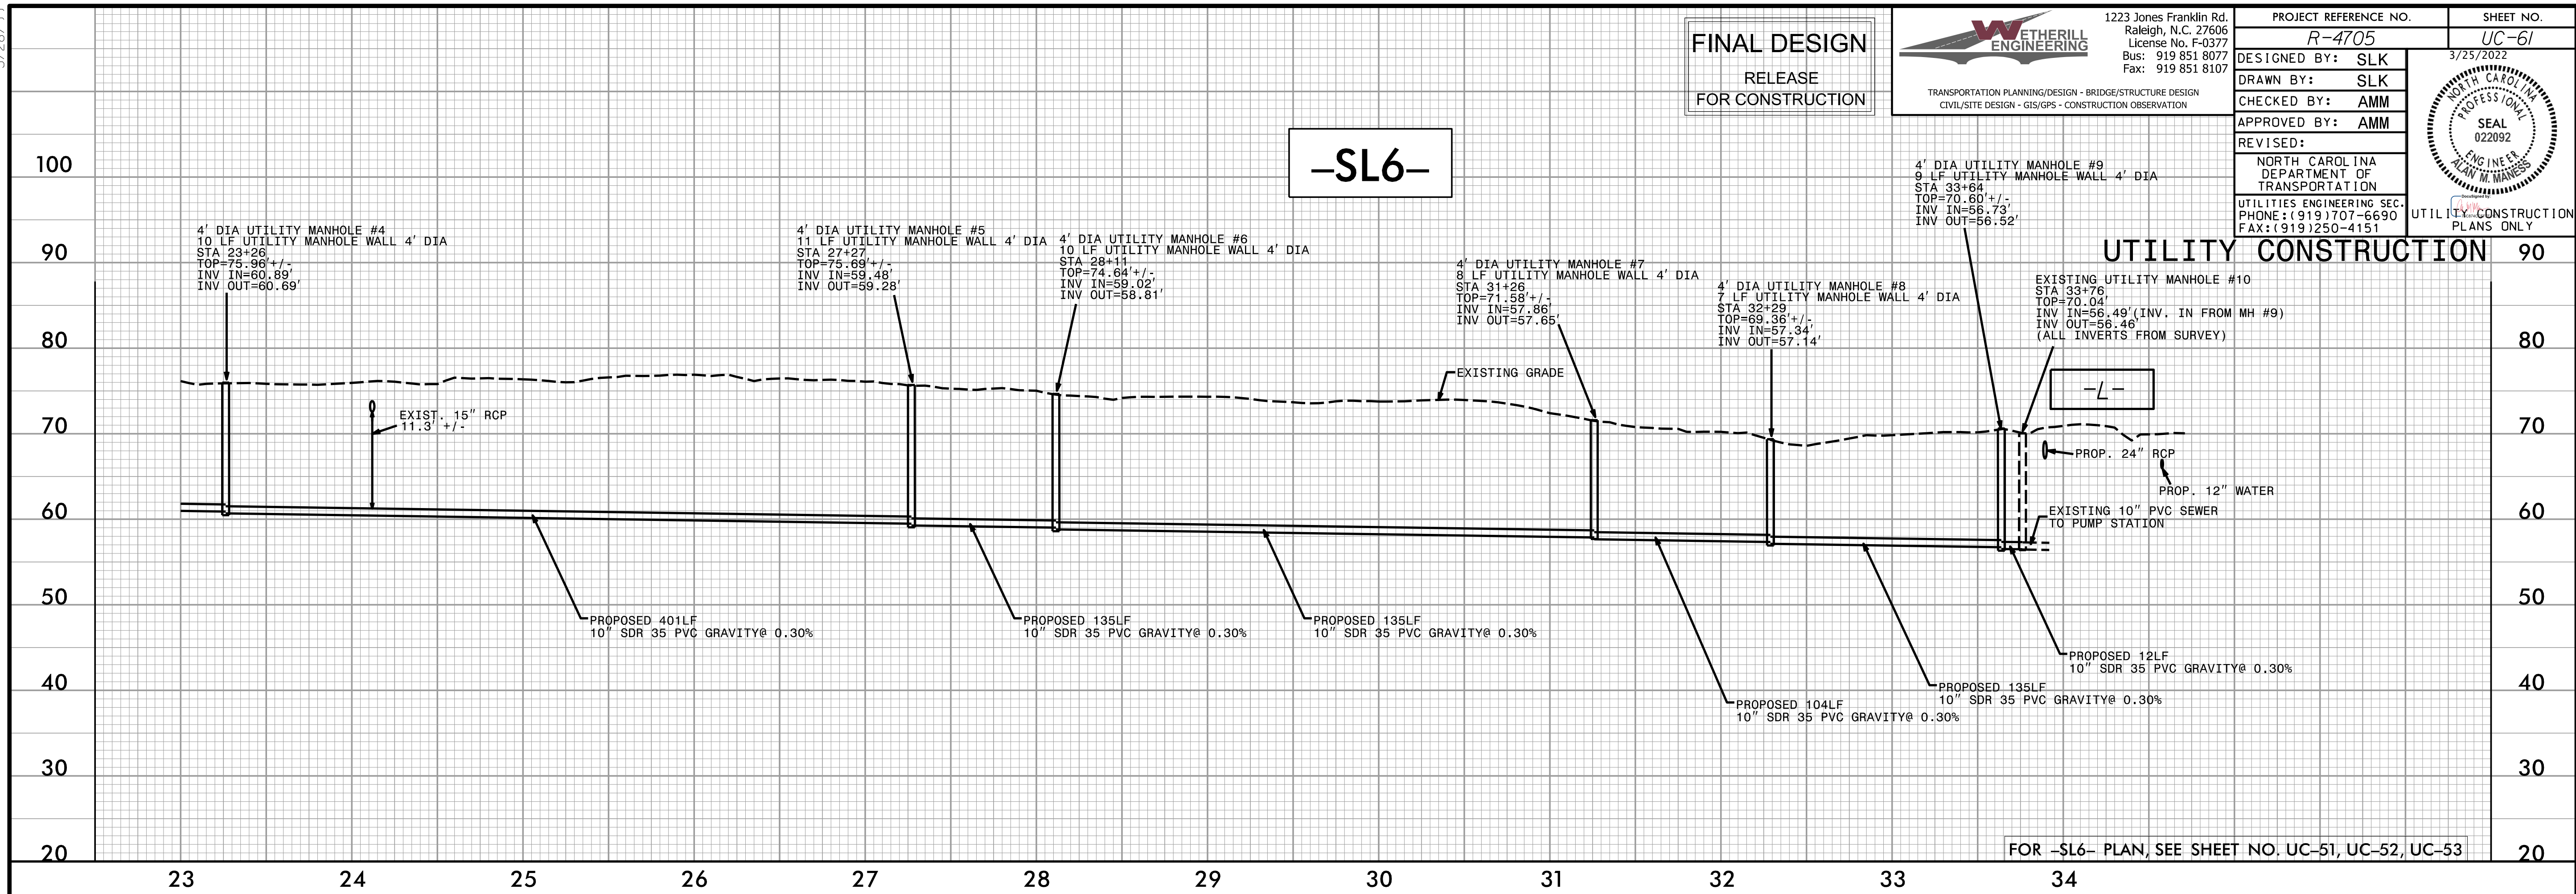

FOR -SL6- PLAN, SEE SHEET NO. UC-51, UC-52, UC-53

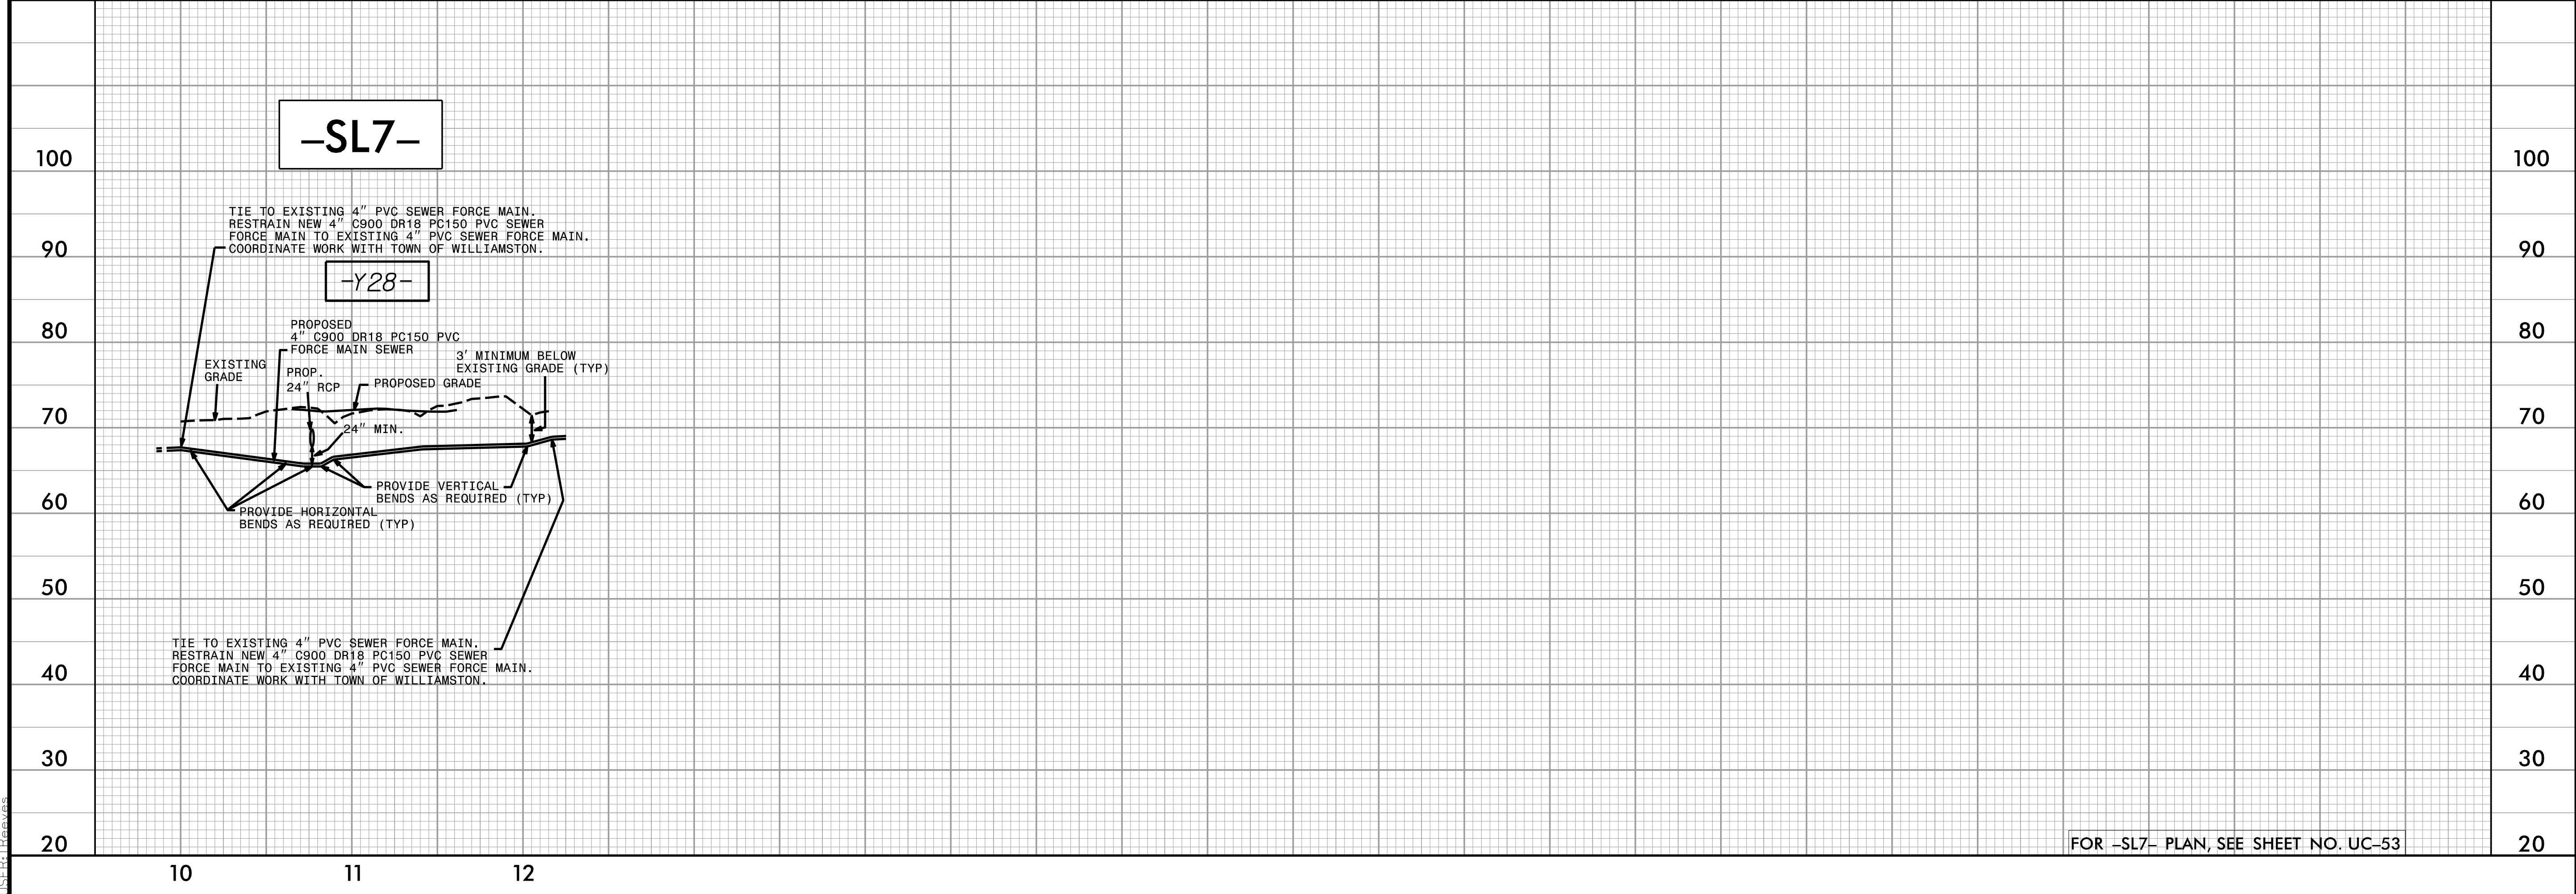

FOR -SL7- PLAN, SEE SHEET NO. UC-53

3/24/2022
UC61.dwg
UC61.dwg