



UTILITIES BY OTHERS

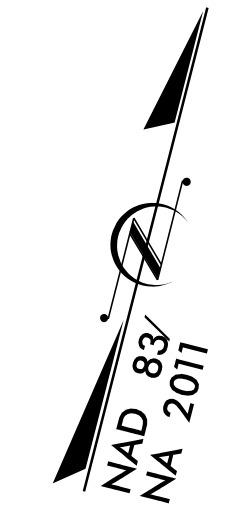

ALL PROPOSED UTILITY WORK SHOWN ON THIS SHEET WILL BE DONE BY OTHERS. NO PAYMENT WILL BE MADE TO THE CONTRACTOR FOR PROPOSED UTILITY WORK SHOWN ON THIS SHEET.

1223 Jones Franklin Rd.
Raleigh, N.C. 27606
License No. F-03777
Bus: 919 851 8077
Fax: 919 851 8107

TRANSPORTATION PLANNING/DESIGN - BRIDGE/STRUCTURE DESIGN
CIVIL/SITE DESIGN - GIS/GPS - CONSTRUCTION OBSERVATION

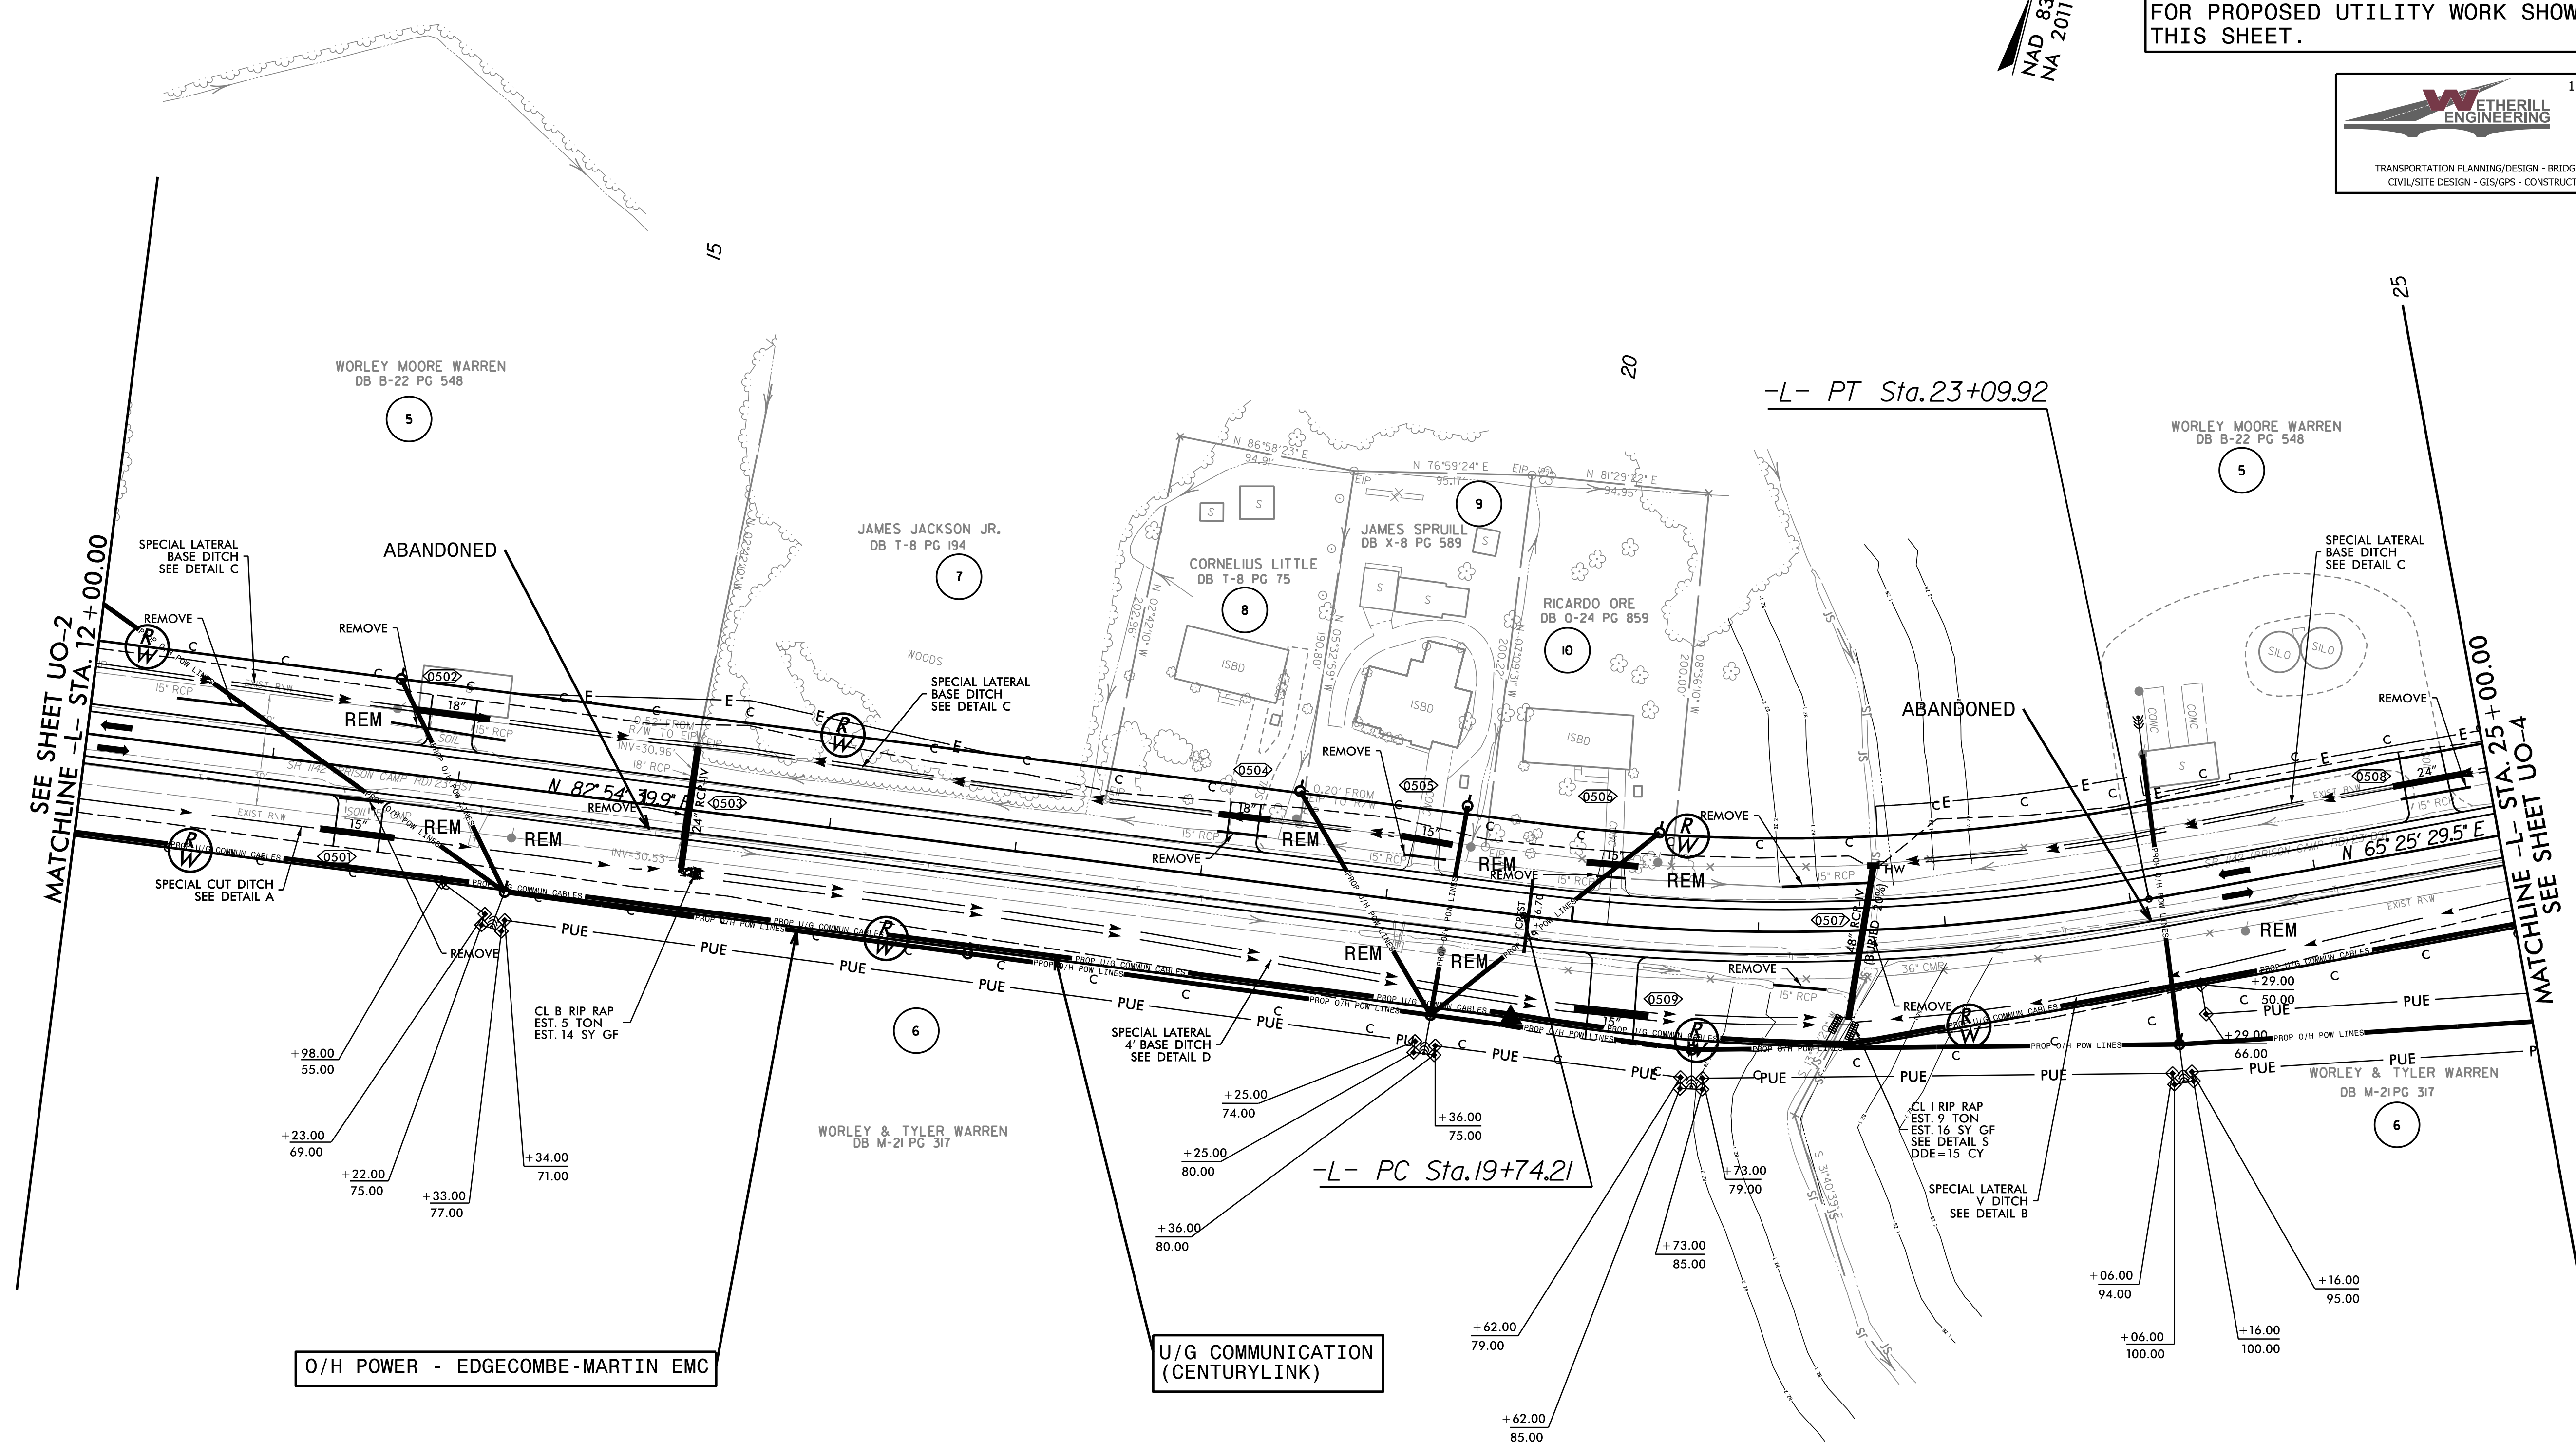

SEE SHEET UO-2
MATCHLINE -L- STA. 12+00.00

MATCHLINE -L- STA. 25+00.00
SEE SHEET UO-4

O/H POWER - EDGEcombe-MARTIN EMC

U/G COMMUNICATION (CENTURYLINK)

-L- PT Sta. 23+09.92

-L- PC Sta. 19+74.21

5/14/99
28_F:\99\9905\9905.dwg
11/13/99