

PROJECT REFERENCE NO.	SHEET NO.
R-4705	UO-5
THIS SHEET CORRESPONDS TO RDY-7	



UTILITIES BY OTHERS

ALL PROPOSED UTILITY WORK SHOWN ON THIS SHEET WILL BE DONE BY OTHERS. NO PAYMENT WILL BE MADE TO THE CONTRACTOR FOR PROPOSED UTILITY WORK SHOWN ON THIS SHEET.



1223 Jones Franklin Rd.
Raleigh, N.C. 27606
License No. F-03777
Bus: 919 851 8077
Fax: 919 851 8107

TRANSPORTATION PLANNING/DESIGN - BRIDGE/STRUCTURE DESIGN
CIVIL/SITE DESIGN - GIS/GPS - CONSTRUCTION OBSERVATION

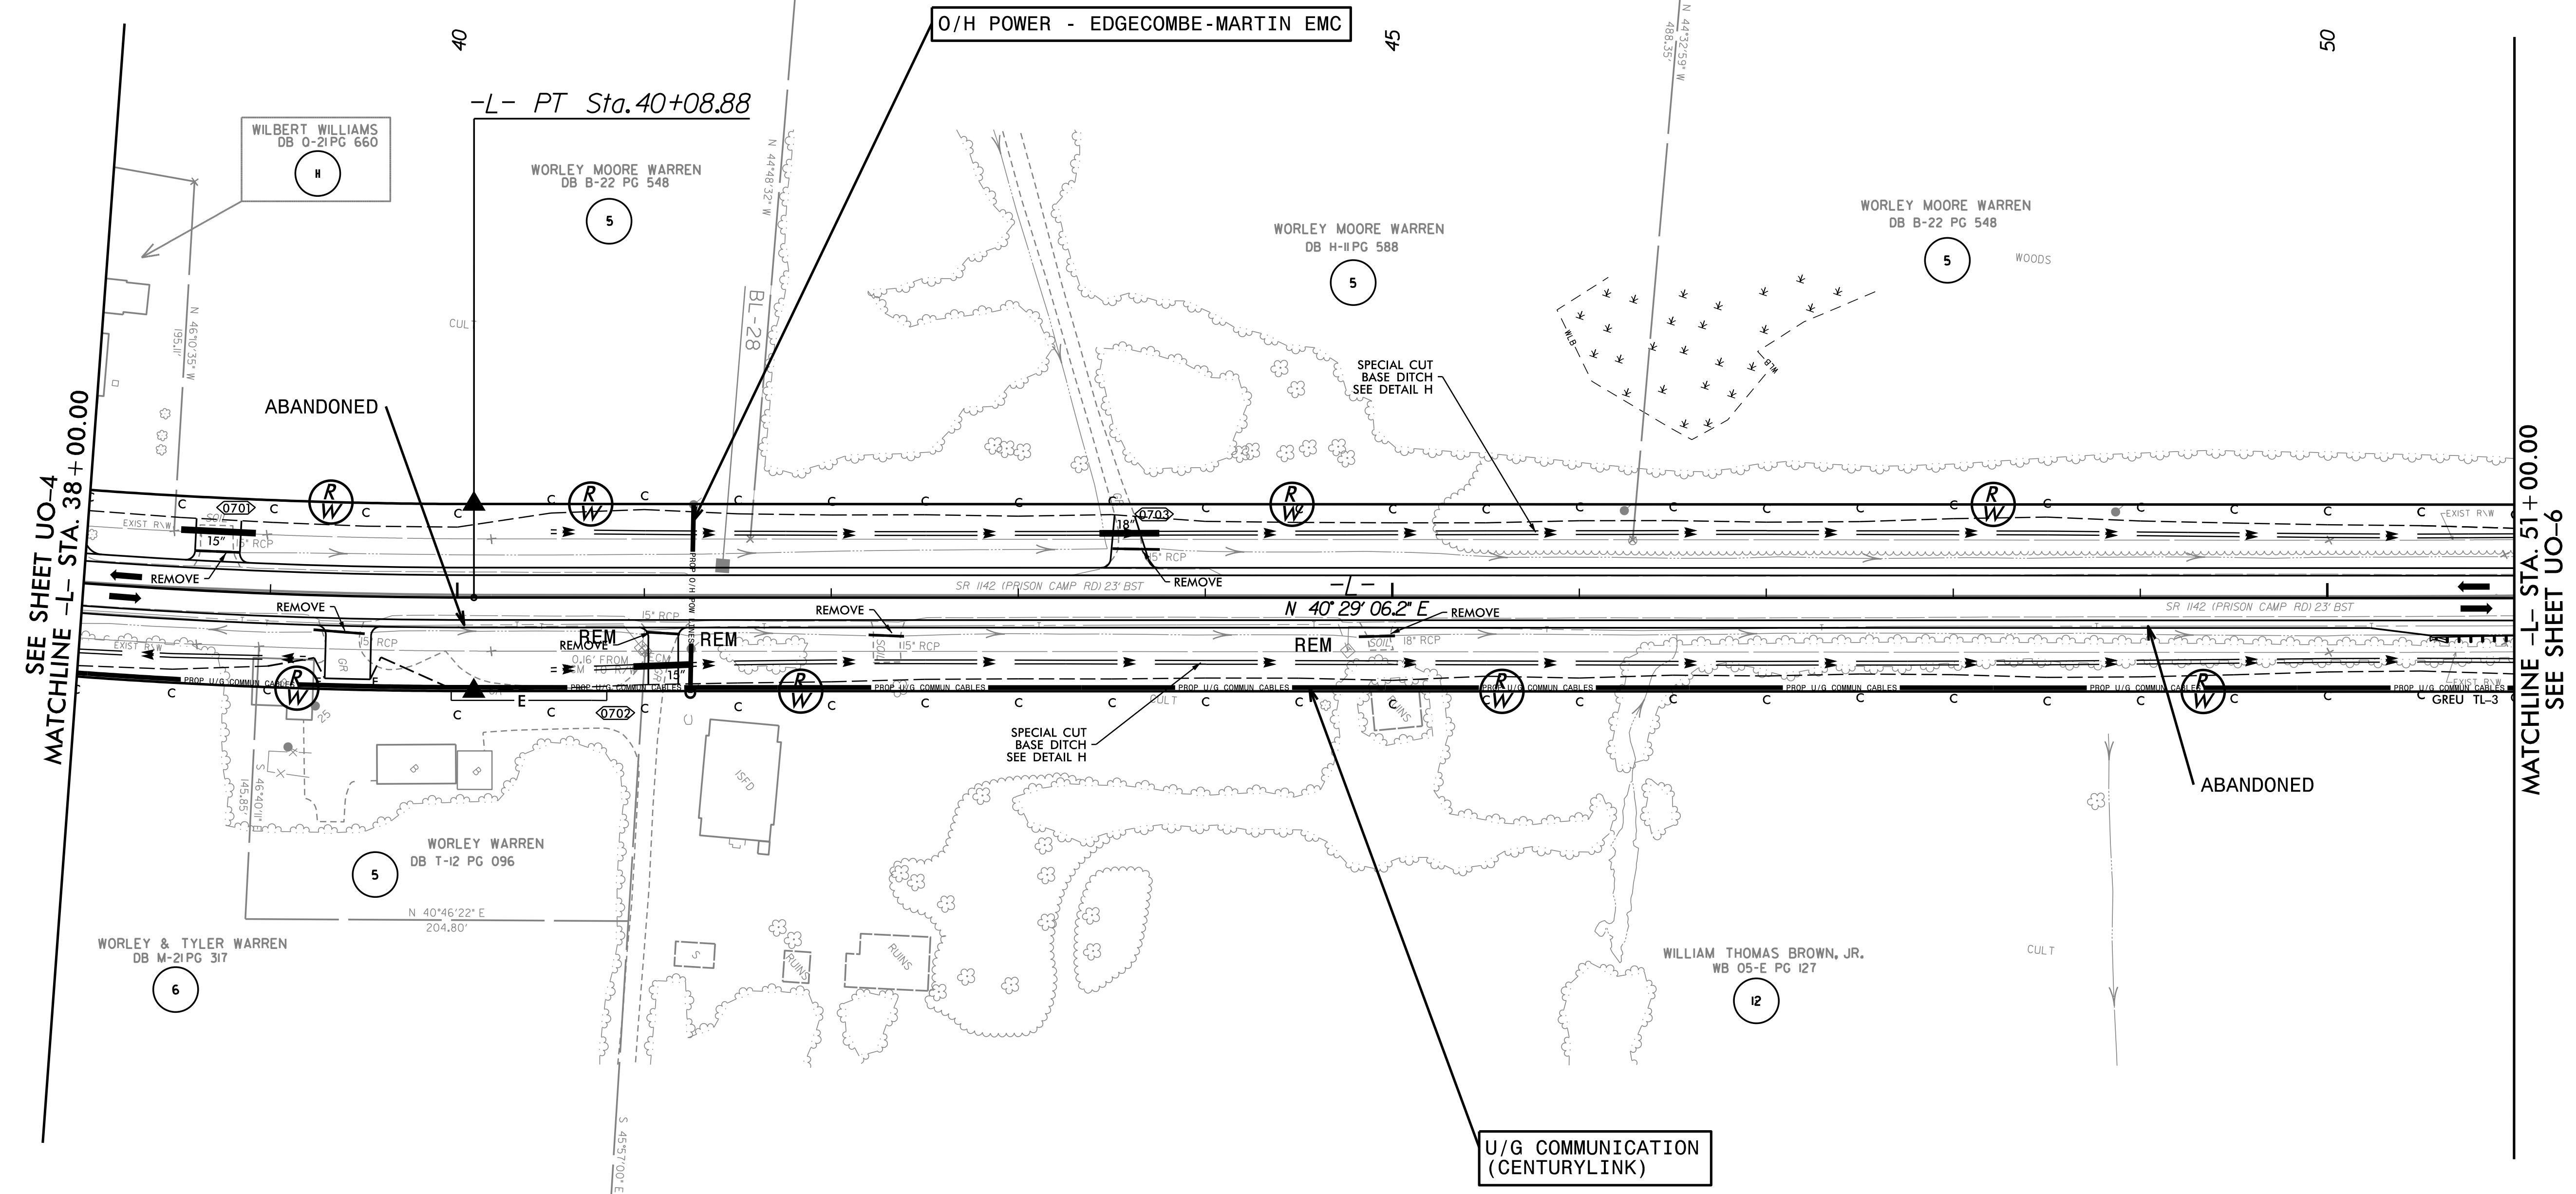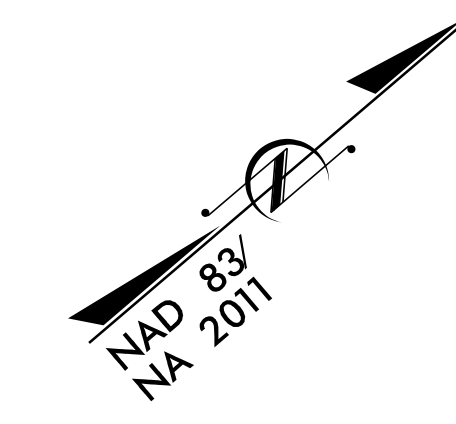

SEE SHEET UO-4
MATCHLINE -L- STA. 38+00.00

MATCHLINE -L- STA. 51+00.00
SEE SHEET UO-6

REVISIONS

28 Feb 2011
R:\Projects\2011\rdy\07_UO05_psh.dgn
LISTEN, SCHMIDT