

### UTILITIES BY OTHERS

ALL PROPOSED UTILITY WORK SHOWN ON THIS SHEET WILL BE DONE BY OTHERS. NO PAYMENT WILL BE MADE TO THE CONTRACTOR FOR PROPOSED UTILITY WORK SHOWN ON THIS SHEET.

**ETHERILL ENGINEERING**  
 1223 Jones Franklin Rd.  
 Raleigh, N.C. 27606  
 License No. F-0377  
 Bus: 919 851 8077  
 Fax: 919 851 8107

TRANSPORTATION PLANNING/DESIGN • BRIDGE/STRUCTURE DESIGN  
 CIVIL/SITE DESIGN • GIS/GPS • CONSTRUCTION OBSERVATION




END STATE TIP PROJECT B-5503  
 -L- STA 27+30.00

SEE SHEET U0-8  
 MATCHLINE -L- STA. 90+00.00

 SEE SHEET U0-10

5/14/99 8/17/99 28 Feb 2005 11:00:09 -psh.dgn

REVISIONS

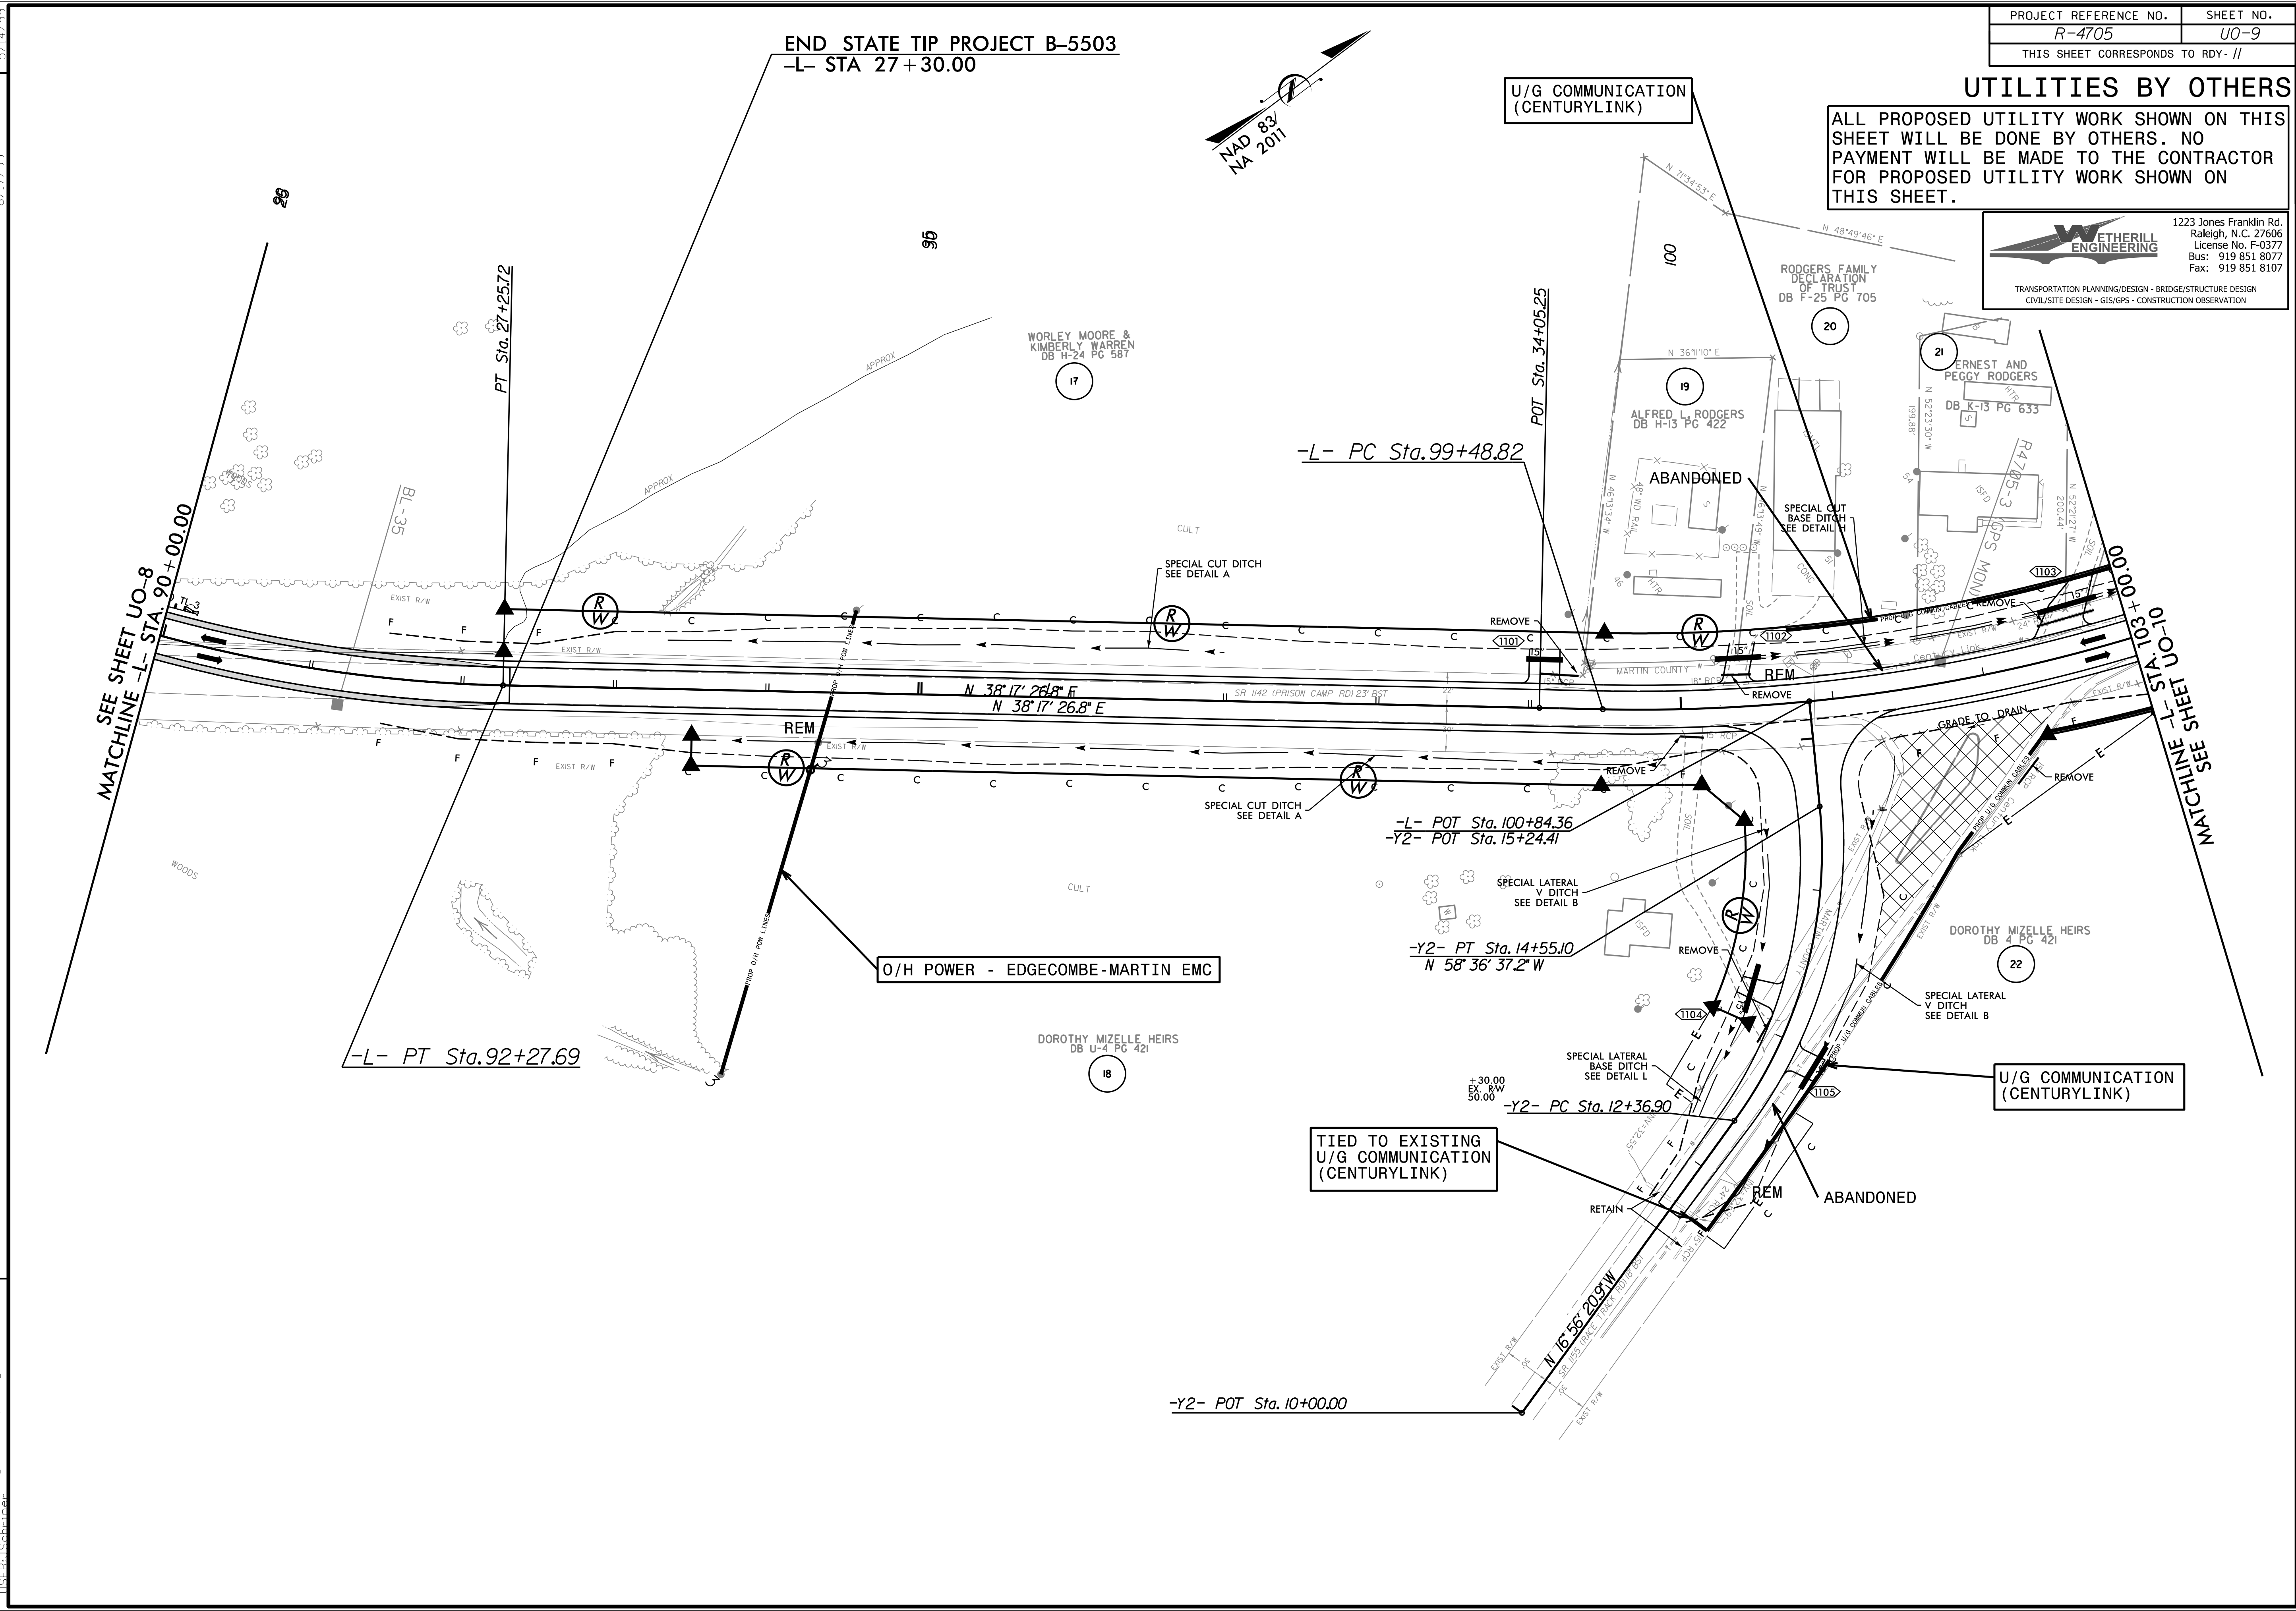

U/G COMMUNICATION  
 (CENTURYLINK)

O/H POWER - EDGECOMBE-MARTIN EMC

TIED TO EXISTING  
 U/G COMMUNICATION  
 (CENTURYLINK)

U/G COMMUNICATION  
 (CENTURYLINK)

-L- PT Sta. 92+27.69

-L- PC Sta. 99+48.82

-L- POT Sta. 100+84.36  
 -Y2- POT Sta. 15+24.41

-Y2- PT Sta. 14+55.10  
 N 58° 36' 37.2" W

-Y2- PC Sta. 12+36.90

-Y2- POT Sta. 10+00.00

WORLEY MOORE &  
 KIMBERLY WARREN  
 DB H-24 PG 587

DOROTHY MIZELLE HEIRS  
 DB U-4 PG 421

ALFRED L. RODGERS  
 DB H-13 PG 422

RODGERS FAMILY  
 DECLARATION  
 OF TRUST  
 DB F-25 PG 705

ERNEST AND  
 PEGGY RODGERS  
 DB K-13 PG 633

DOROTHY MIZELLE HEIRS  
 DB 4 PG 421

ABANDONED

SPECIAL CUT  
 BASE DITCH  
 SEE DETAIL H

SPECIAL CUT DITCH  
 SEE DETAIL A

SPECIAL CUT DITCH  
 SEE DETAIL A

SPECIAL LATERAL  
 V DITCH  
 SEE DETAIL B

SPECIAL LATERAL  
 BASE DITCH  
 SEE DETAIL L

SPECIAL LATERAL  
 V DITCH  
 SEE DETAIL B

RETAIN

ABANDONED

WOODS

CULT

CULT







