


5/14/99
28 Feb 2016 11:11:18 AM r:\proj\18_0016_psh.dgn
L:\proj\18_0016_psh.dgn

WETHERILL ENGINEERING
1223 Jones Franklin Rd.
Raleigh, N.C. 27606
License No. F-0377
Bus: 919 851 8077
Fax: 919 851 8107
TRANSPORTATION PLANNING/DESIGN - BRIDGE/STRUCTURE DESIGN
CIVIL/SITE DESIGN - GIS/GPS - CONSTRUCTION OBSERVATION

PROJECT REFERENCE NO.	SHEET NO.
R-4705	U0-16
THIS SHEET CORRESPONDS TO RDY-18	

UTILITIES BY OTHERS

ALL PROPOSED UTILITY WORK SHOWN ON THIS SHEET WILL BE DONE BY OTHERS. NO PAYMENT WILL BE MADE TO THE CONTRACTOR FOR PROPOSED UTILITY WORK SHOWN ON THIS SHEET.

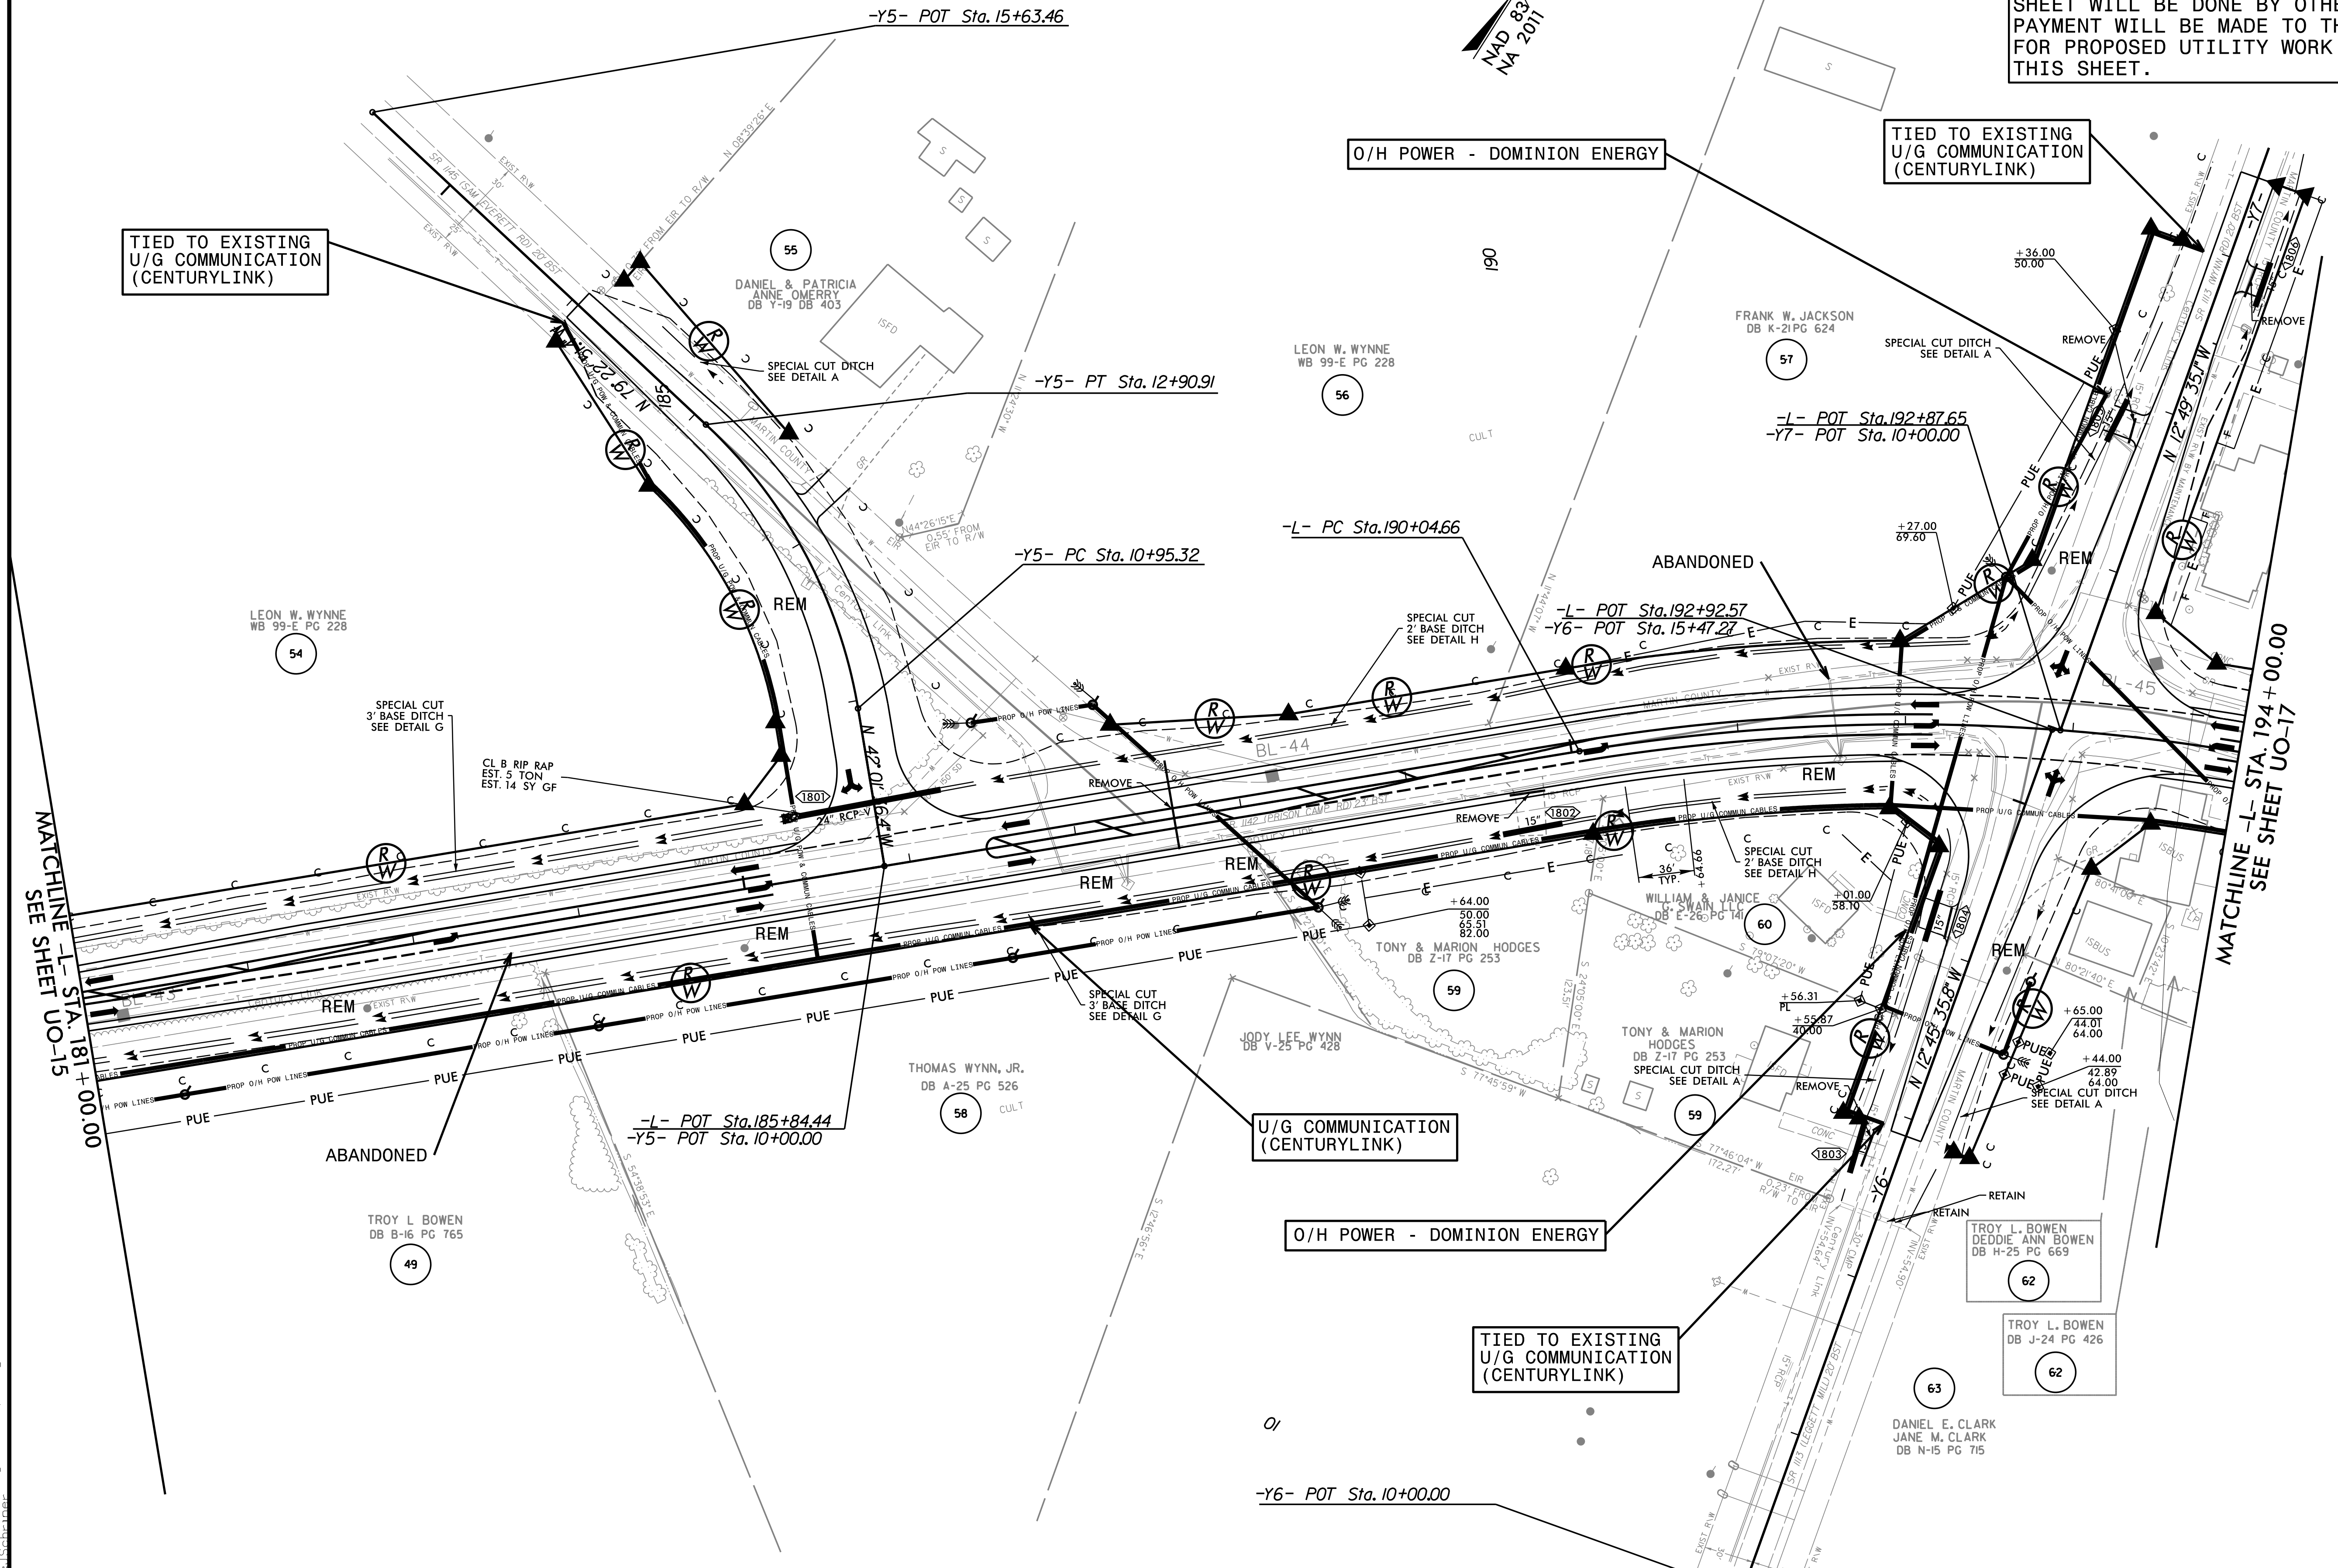

MATCHLINE -L- STA. 181+00.00
SEE SHEET UO-15

MATCHLINE -L- STA. 194+00.00
SEE SHEET UO-17

