
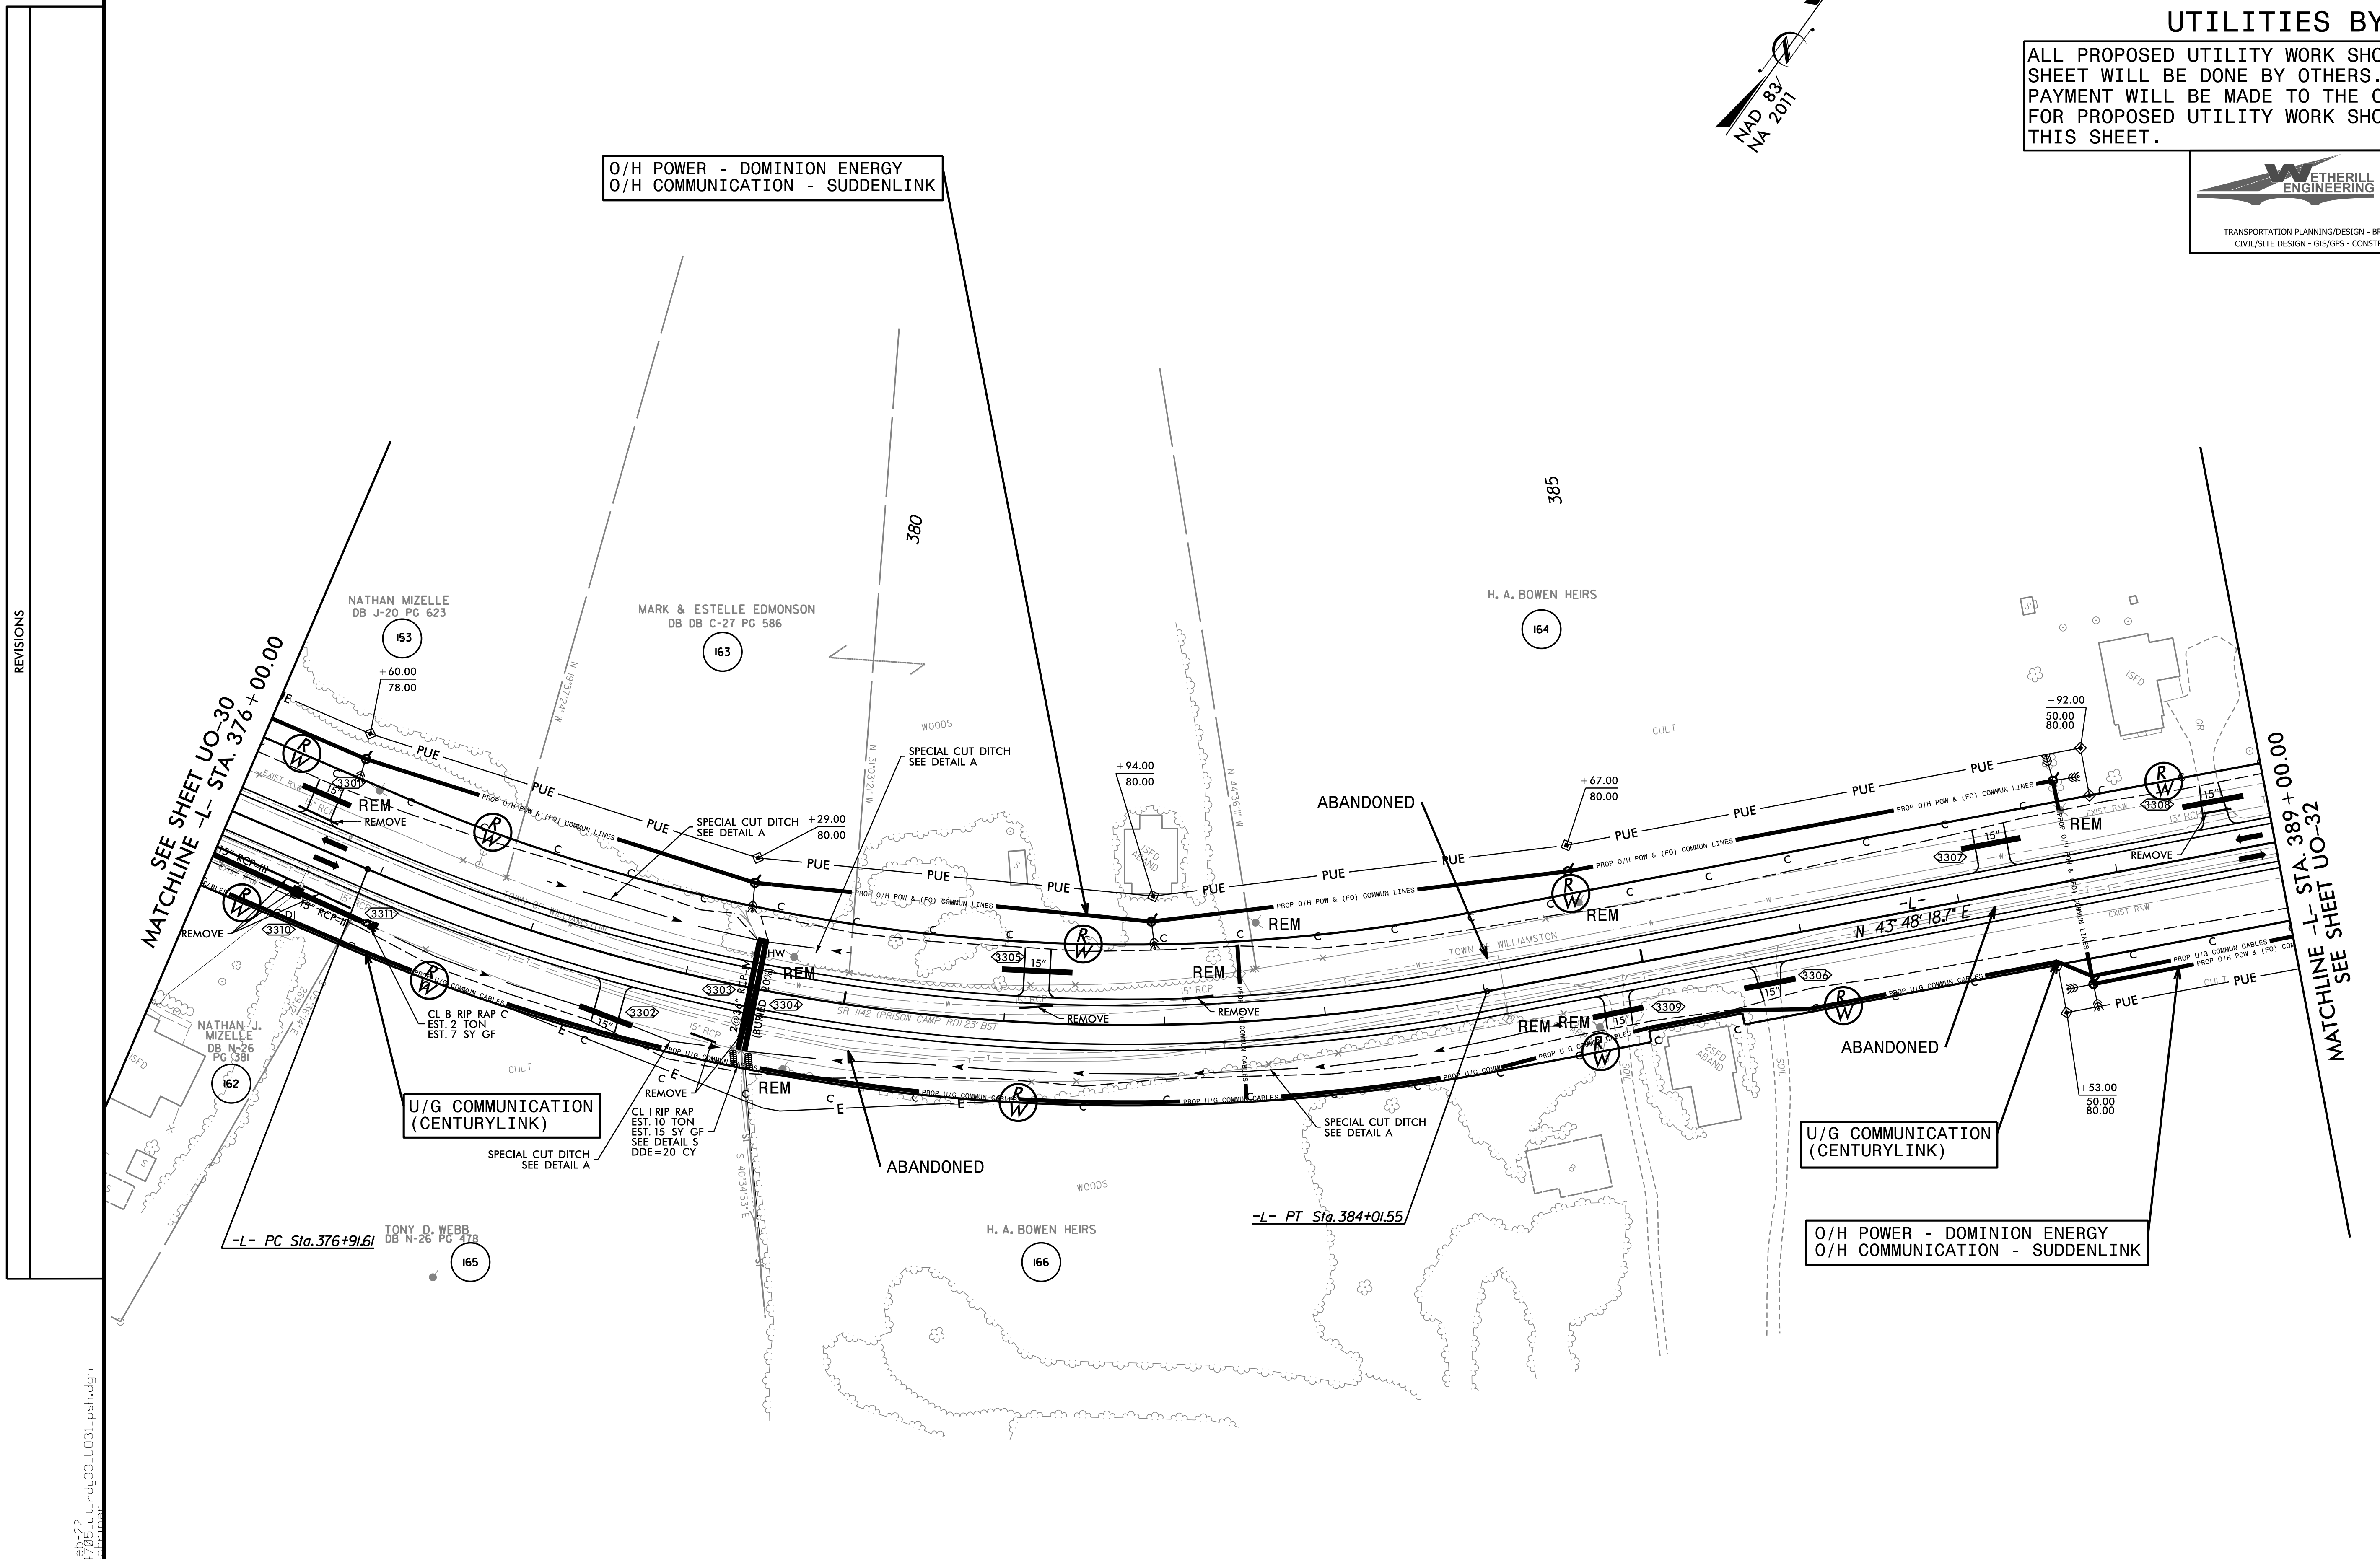


### UTILITIES BY OTHERS

ALL PROPOSED UTILITY WORK SHOWN ON THIS SHEET WILL BE DONE BY OTHERS. NO PAYMENT WILL BE MADE TO THE CONTRACTOR FOR PROPOSED UTILITY WORK SHOWN ON THIS SHEET.

**WETHERILL ENGINEERING**  
 1223 Jones Franklin Rd.  
 Raleigh, N.C. 27606  
 License No. F-0377  
 Bus: 919 851 8077  
 Fax: 919 851 8107

TRANSPORTATION PLANNING/DESIGN - BRIDGE/STRUCTURE DESIGN  
 CIVIL/SITE DESIGN - GIS/GPS - CONSTRUCTION OBSERVATION

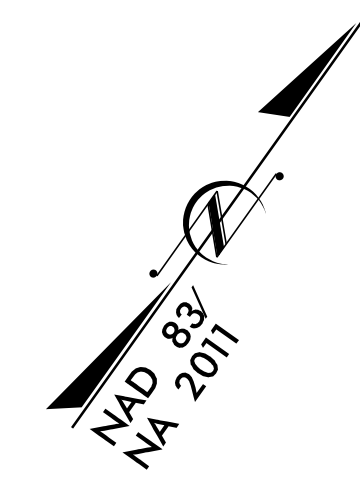

REVISIONS

MATCHLINE -L- STA. 376+00.00  
 SEE SHEET UO-30

MATCHLINE -L- STA. 389+00.00  
 SEE SHEET UO-32

O/H POWER - DOMINION ENERGY  
 O/H COMMUNICATION - SUDDENLINK

U/G COMMUNICATION  
 (CENTURYLINK)

U/G COMMUNICATION  
 (CENTURYLINK)

O/H POWER - DOMINION ENERGY  
 O/H COMMUNICATION - SUDDENLINK

28 Feb 2011  
 11:45 AM  
 C:\p\rdy\33\_u031\_psh.dgn  
 LISTEN