



UTILITIES BY OTHERS

ALL PROPOSED UTILITY WORK SHOWN ON THIS SHEET WILL BE DONE BY OTHERS. NO PAYMENT WILL BE MADE TO THE CONTRACTOR FOR PROPOSED UTILITY WORK SHOWN ON THIS SHEET.



1223 Jones Franklin Rd.
Raleigh, N.C. 27606
License No. F-0377
Bus: 919 851 8077
Fax: 919 851 8107

TRANSPORTATION PLANNING/DESIGN - BRIDGE/STRUCTURE DESIGN
CIVIL/SITE DESIGN - GIS/GPS - CONSTRUCTION OBSERVATION

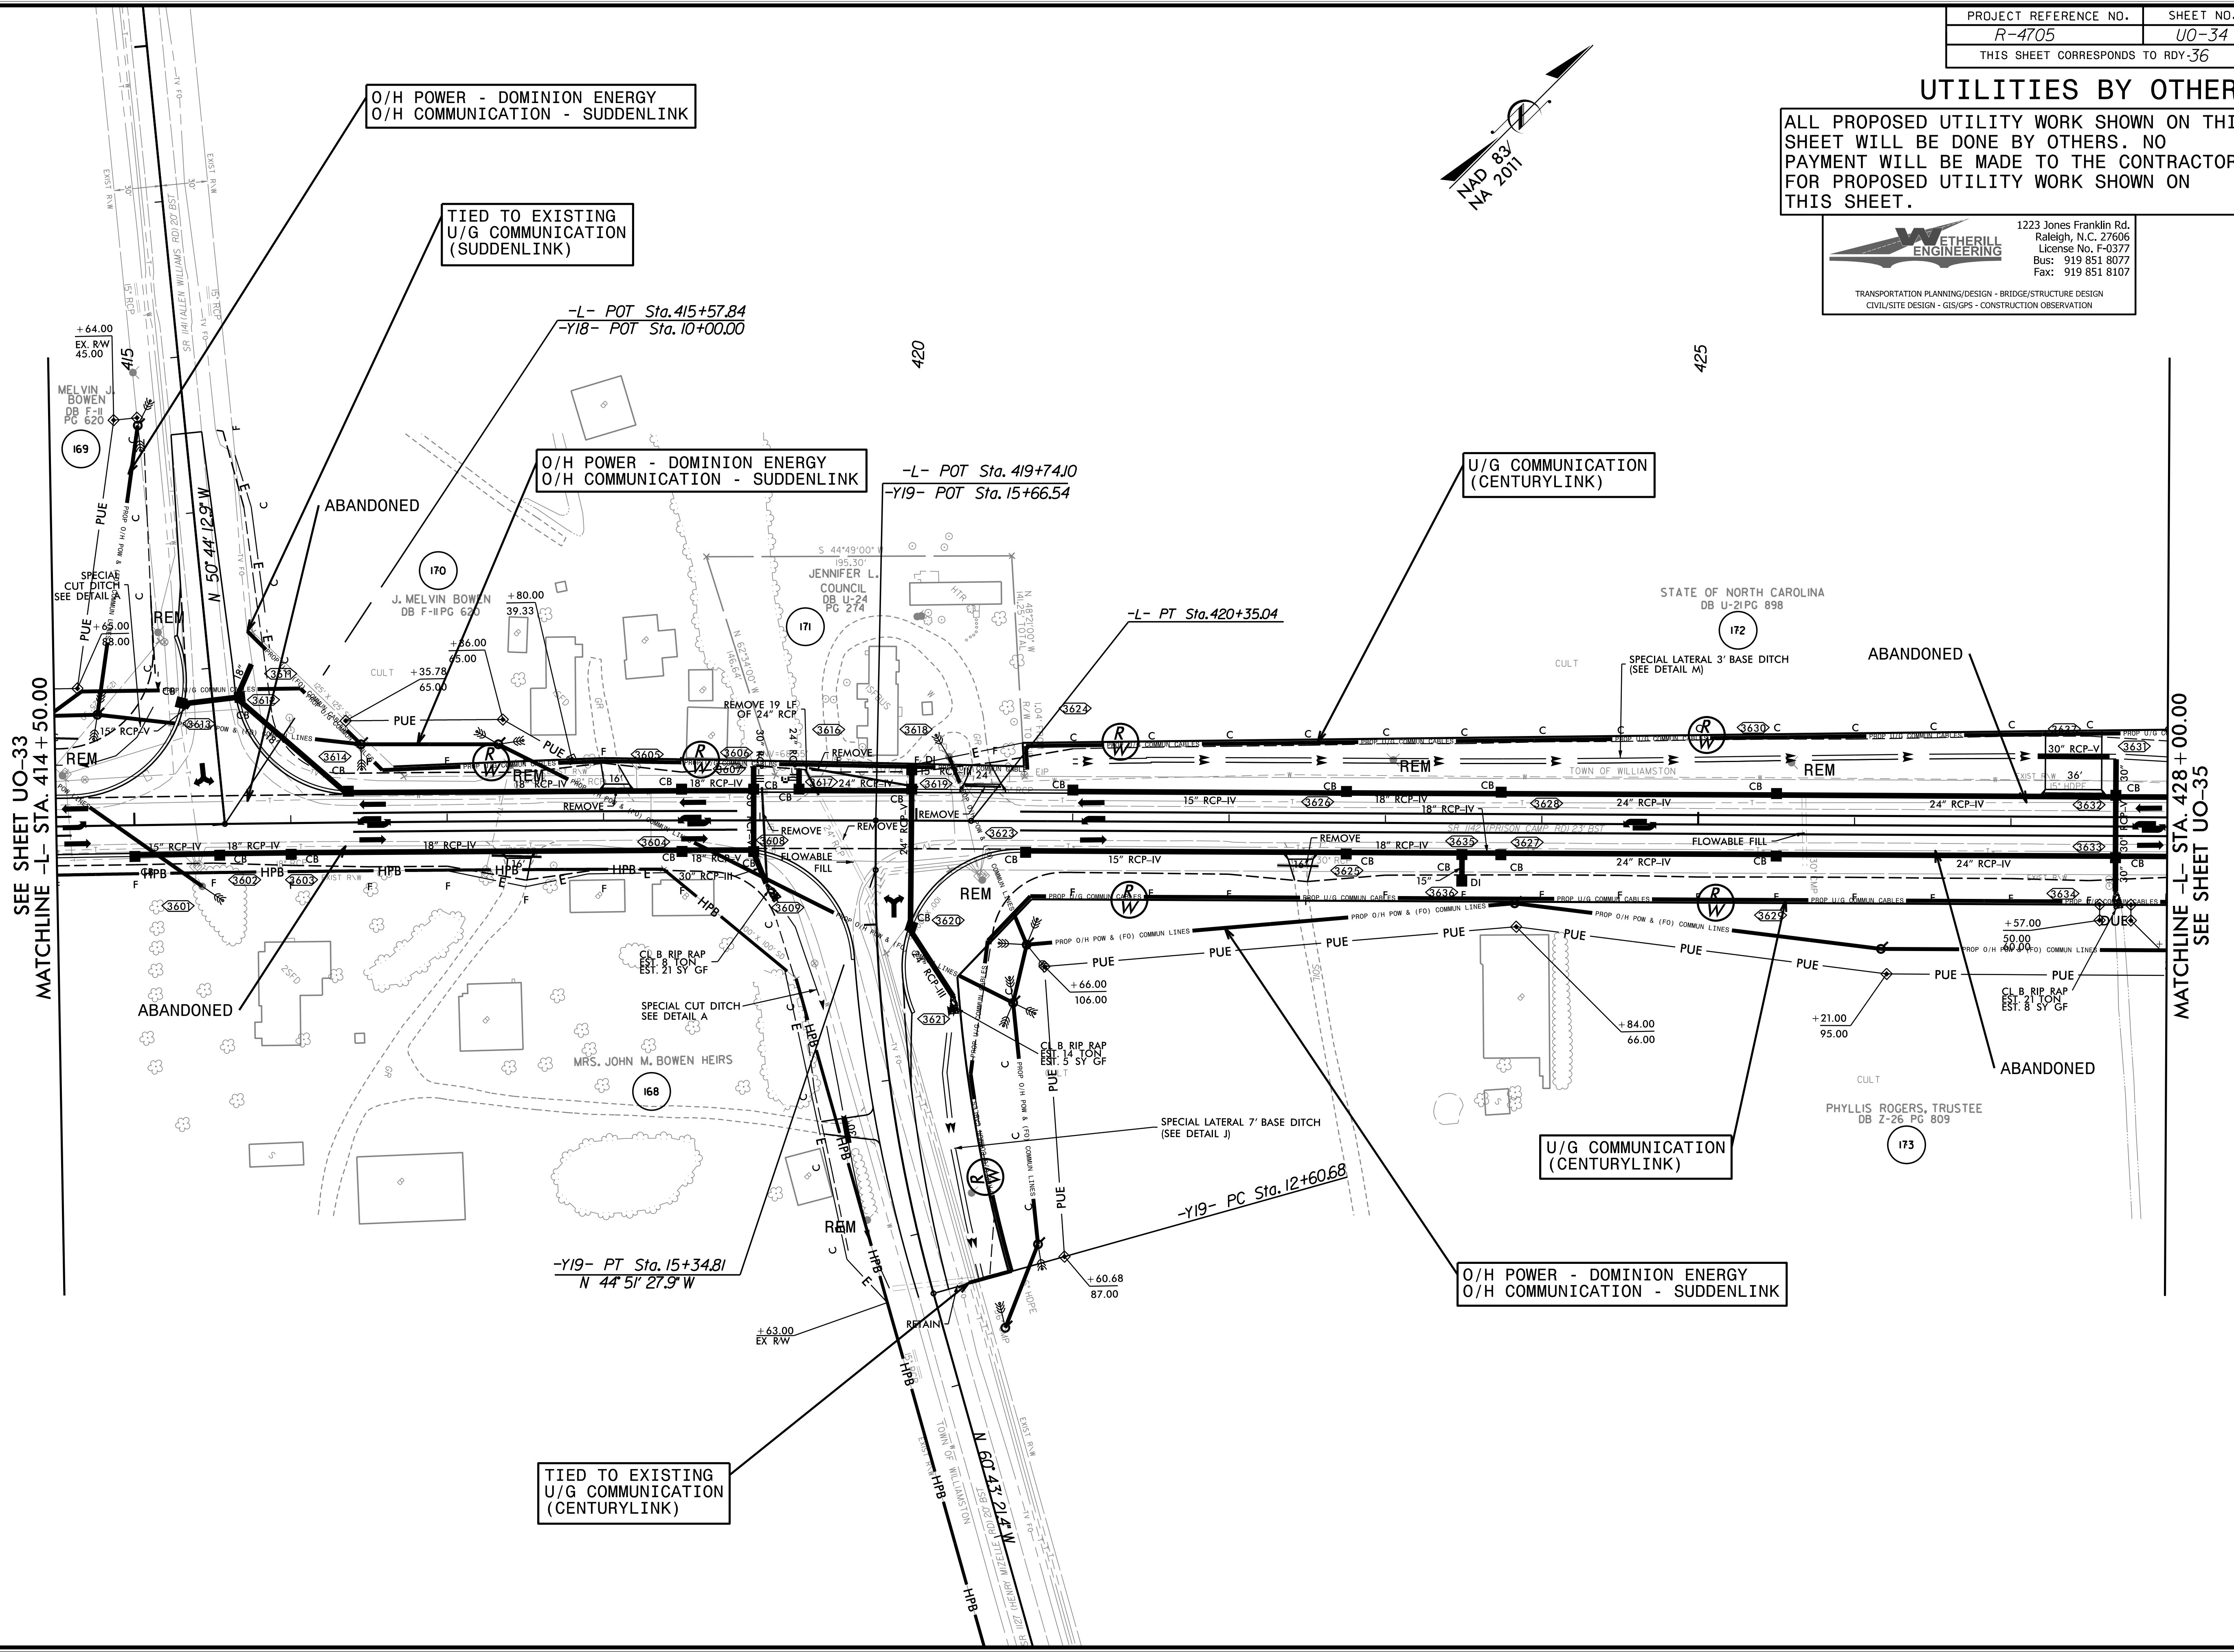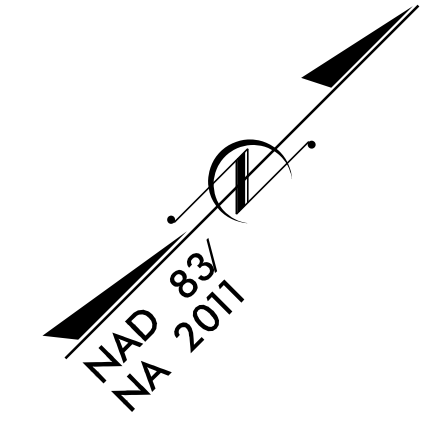

SEE SHEET UO-33
MATCHLINE -L- STA. 414 + 50.00

MATCHLINE -L- STA. 428 + 00.00
SEE SHEET UO-35

5/14/99

28 Feb 2011
2:49:22
C:\p\rdy\36_u034_psh.dgn
LISTEN:LS:bolmer