



### UTILITIES BY OTHERS

ALL PROPOSED UTILITY WORK SHOWN ON THIS SHEET WILL BE DONE BY OTHERS. NO PAYMENT WILL BE MADE TO THE CONTRACTOR FOR PROPOSED UTILITY WORK SHOWN ON THIS SHEET.



1223 Jones Franklin Rd.  
Raleigh, N.C. 27606  
License No. F-0377  
Bus: 919 851 8077  
Fax: 919 851 8107

TRANSPORTATION PLANNING/DESIGN - BRIDGE/STRUCTURE DESIGN  
CIVIL/SITE DESIGN - GIS/GPS - CONSTRUCTION OBSERVATION

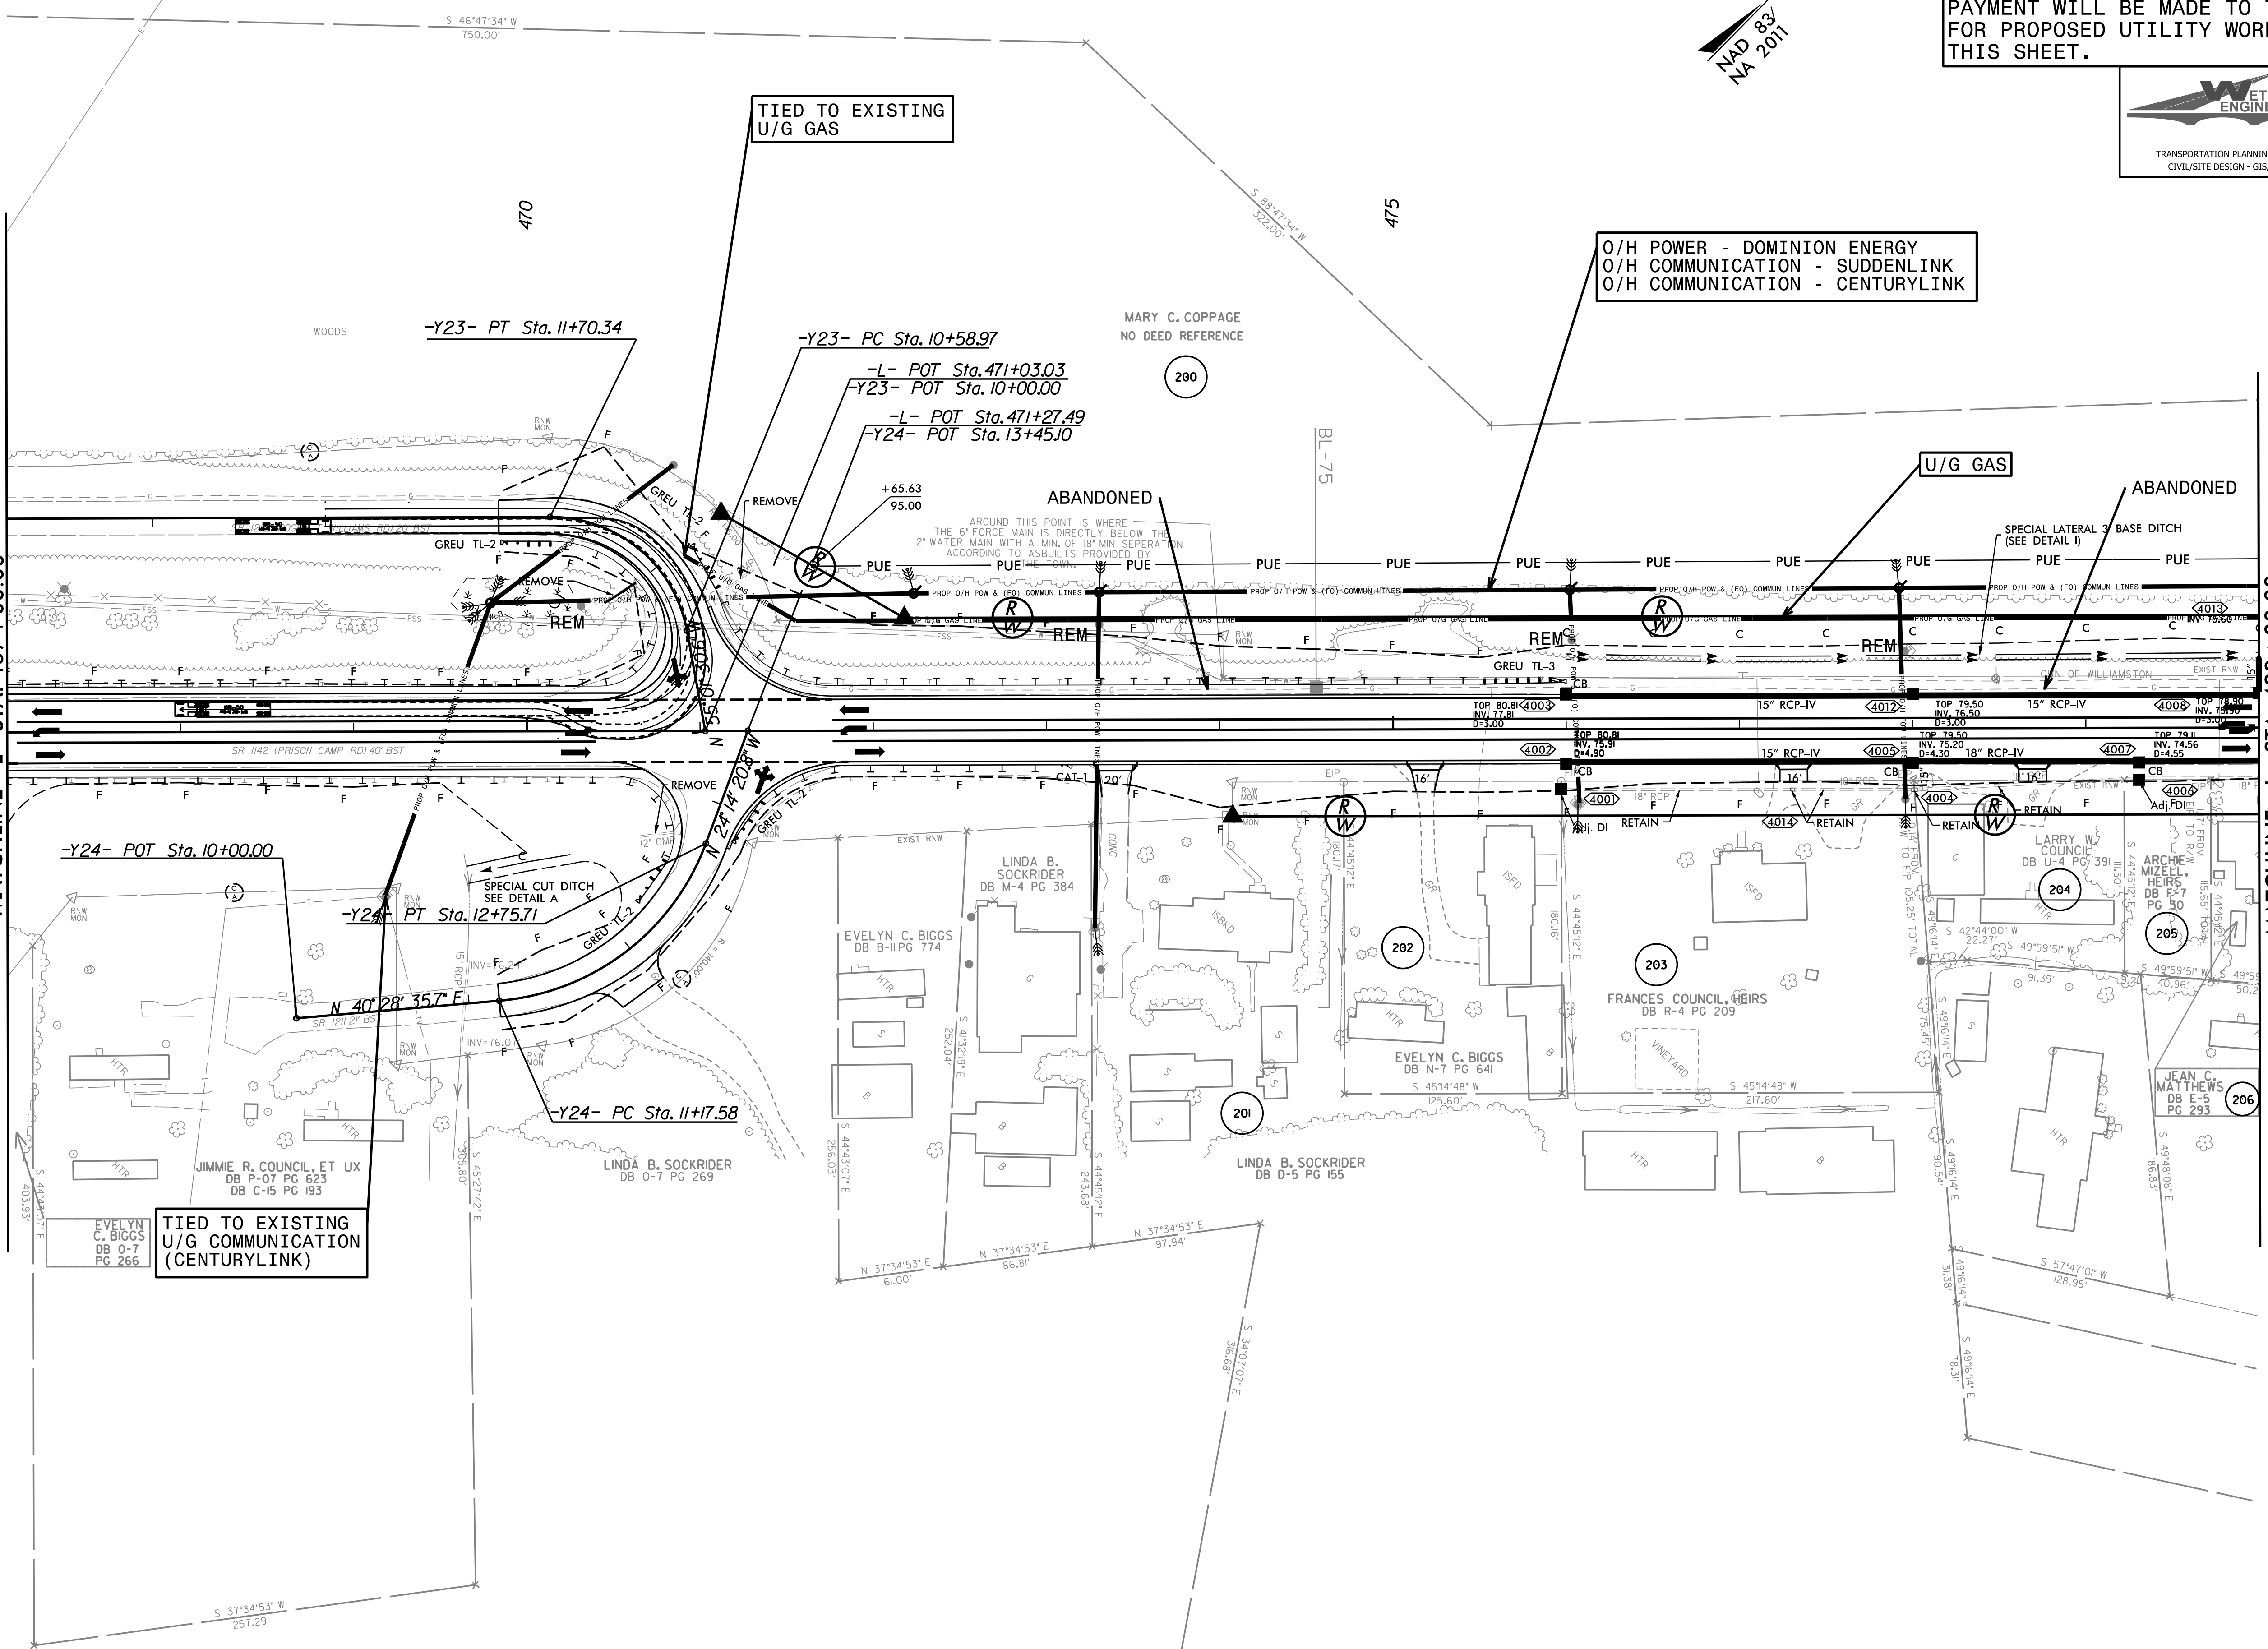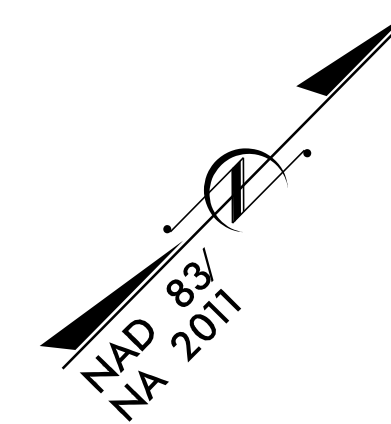

O/H POWER - DOMINION ENERGY  
O/H COMMUNICATION - SUDDENLINK  
O/H COMMUNICATION - CENTURYLINK

TIED TO EXISTING  
U/G GAS

U/G GAS

TIED TO EXISTING  
U/G COMMUNICATION  
(CENTURYLINK)

SEE SHEET UO-37  
MATCHLINE -L- STA. 467 + 00.00

MATCHLINE -L- STA. 480 + 00.00  
SEE SHEET UO-39

REVISIONS

B/12/99  
  
 28 Feb 2011  
 R:\Projects\2011\400\_UO38\_psh.dgn  
 LISTEN, S. Schaefer