


UTILITIES BY OTHERS

ALL PROPOSED UTILITY WORK SHOWN ON THIS SHEET WILL BE DONE BY OTHERS. NO PAYMENT WILL BE MADE TO THE CONTRACTOR FOR PROPOSED UTILITY WORK SHOWN ON THIS SHEET.

WETHERILL ENGINEERING
 1223 Jones Franklin Rd.
 Raleigh, N.C. 27606
 License No. F-0377
 Bus: 919 851 8077
 Fax: 919 851 8107

TRANSPORTATION PLANNING/DESIGN - BRIDGE/STRUCTURE DESIGN
 CIVIL/SITE DESIGN - GIS/GPS - CONSTRUCTION OBSERVATION

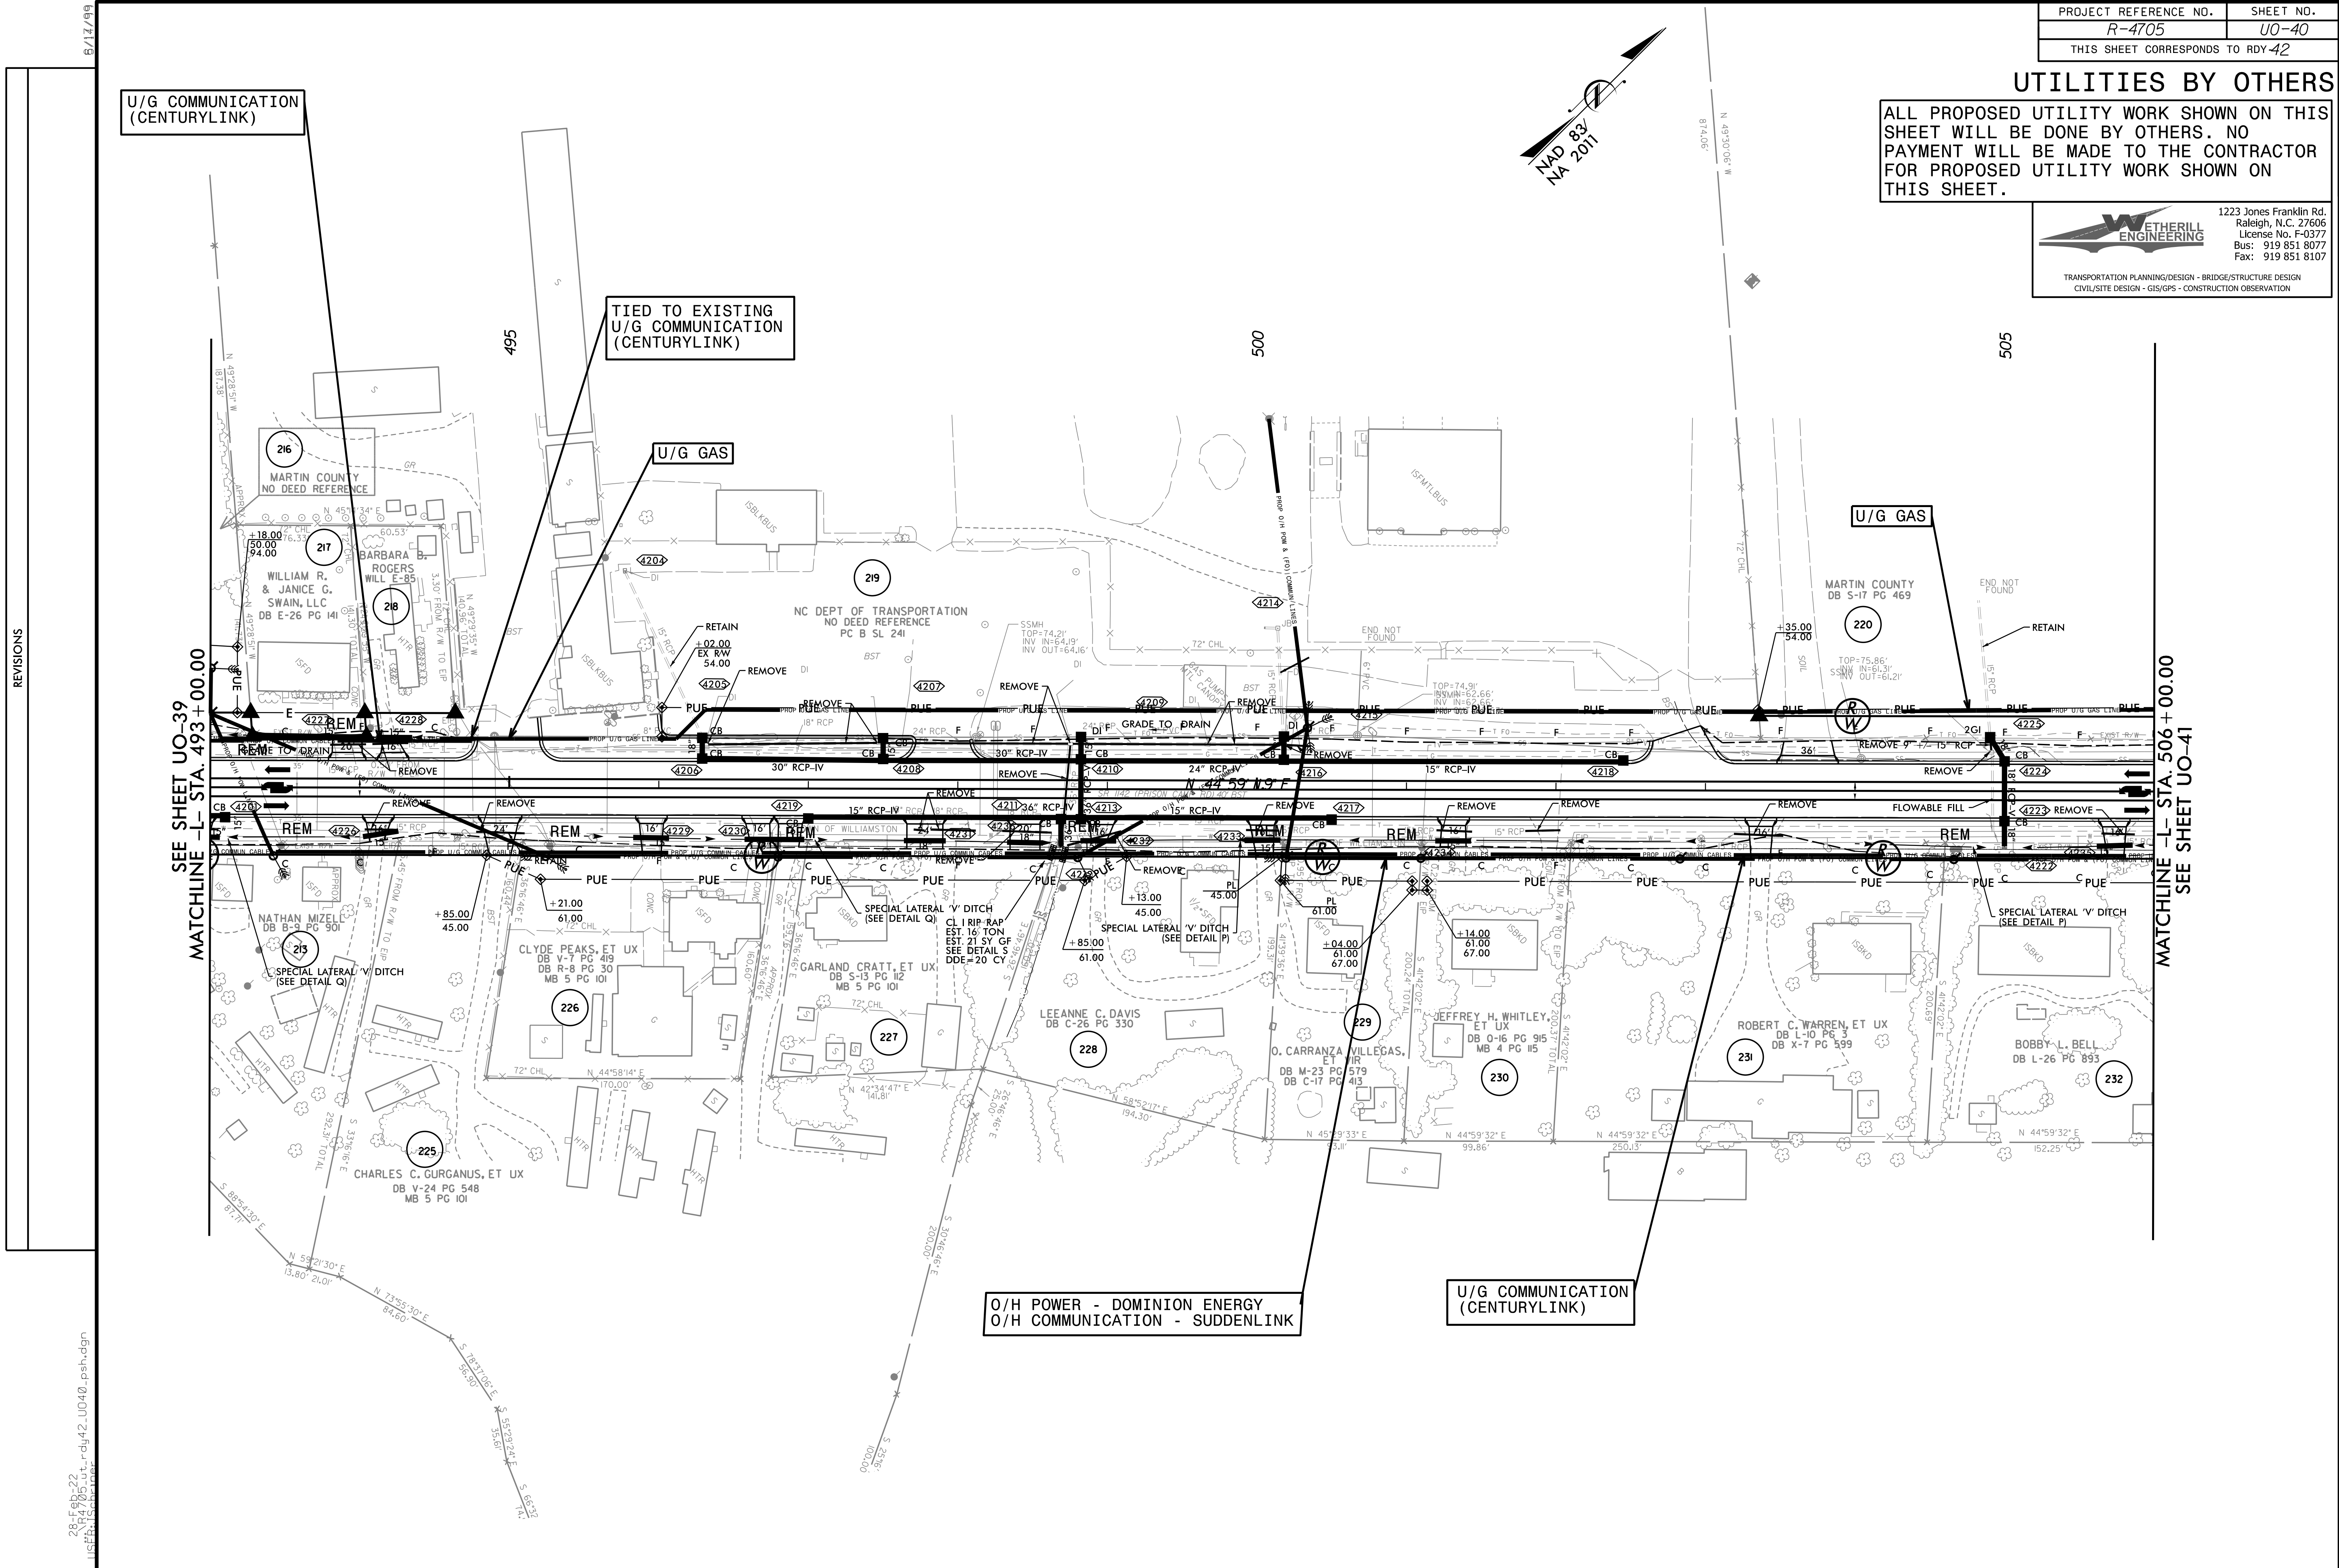

U/G COMMUNICATION
(CENTURYLINK)

TIED TO EXISTING
U/G COMMUNICATION
(CENTURYLINK)

U/G GAS

U/G GAS

O/H POWER - DOMINION ENERGY
O/H COMMUNICATION - SUDDENLINK

U/G COMMUNICATION
(CENTURYLINK)

SEE SHEET UO-39
MATCHLINE - L- STA. 493 + 00.00

MATCHLINE - L- STA. 506 + 00.00
SEE SHEET UO-41

REVISIONS

B7/12/99
28 F:\p22\11_rdy42_uo40_psh.dgn
LISTED: IS: shomer