

UTILITIES BY OTHERS

ALL PROPOSED UTILITY WORK SHOWN ON THIS SHEET WILL BE DONE BY OTHERS. NO PAYMENT WILL BE MADE TO THE CONTRACTOR FOR PROPOSED UTILITY WORK SHOWN ON THIS SHEET.

WETHERILL ENGINEERING
 1223 Jones Franklin Rd.
 Raleigh, N.C. 27606
 License No. F-0377
 Bus: 919 851 8077
 Fax: 919 851 8107

TRANSPORTATION PLANNING/DESIGN - BRIDGE/STRUCTURE DESIGN
 CIVIL/SITE DESIGN - GIS/GPS - CONSTRUCTION OBSERVATION

O/H POWER - DOMINION ENERGY
 O/H COMMUNICATION - SUDDENLINK


TIED TO EXISTING
 U/G GAS

O/H POWER - DOMINION ENERGY
 O/H COMMUNICATION - SUDDENLINK

U/G COMMUNICATION
 (CENTURYLINK)

TIED TO EXISTING
 U/G COMMUNICATION
 (CENTURYLINK)

END PROJECT R-4705
 -L- POT Sta. 516+10.98

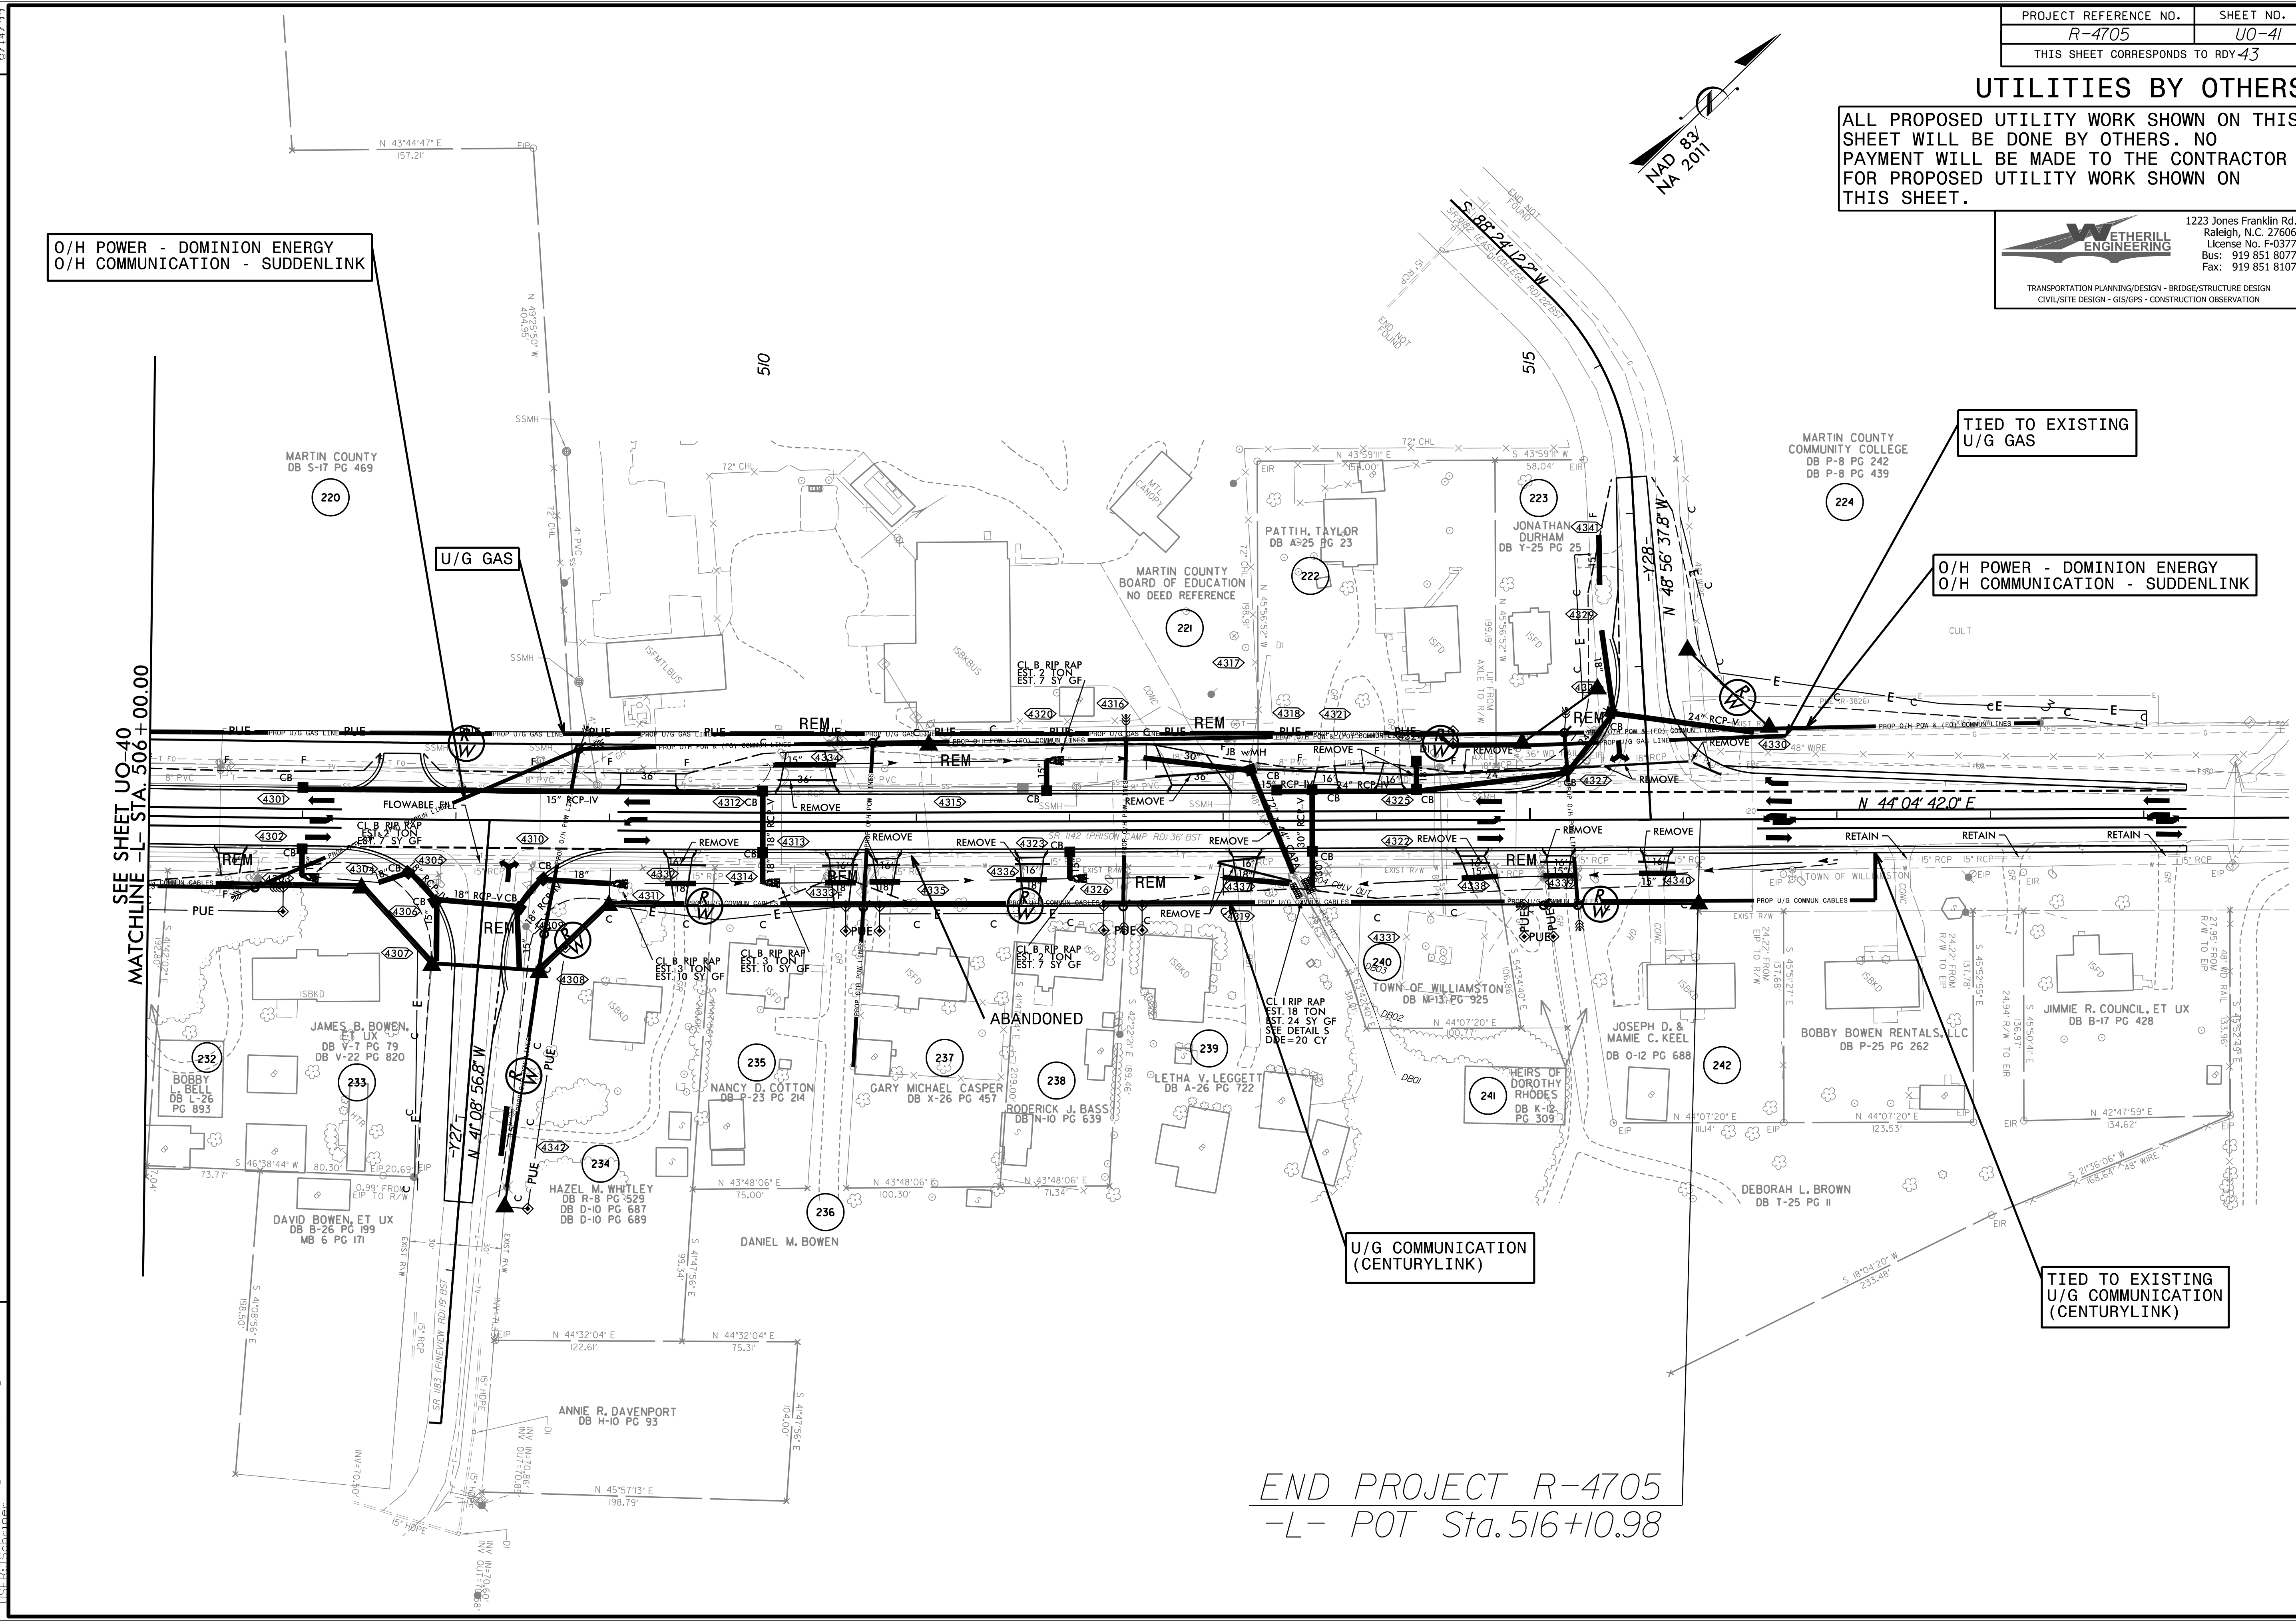

SEE SHEET U0-40
 -L- STA 506+00.00
 MATCHLINE

REVISIONS

28 Feb 2011
 R:\Projects\43_U041_psh.dgn
 J:\Projects\43_U041_psh.dgn