






150 140 130 120 110 100 90 80 70 60 50 40 30 20 10 0 10 20 30 40 50 60 70 80 90 100 110 120 130 140 150

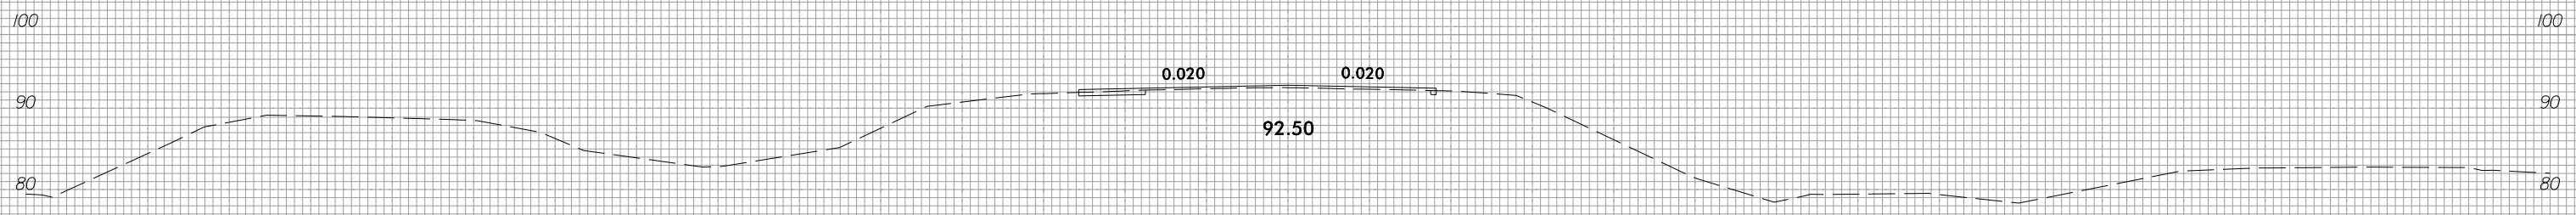


470+50.00

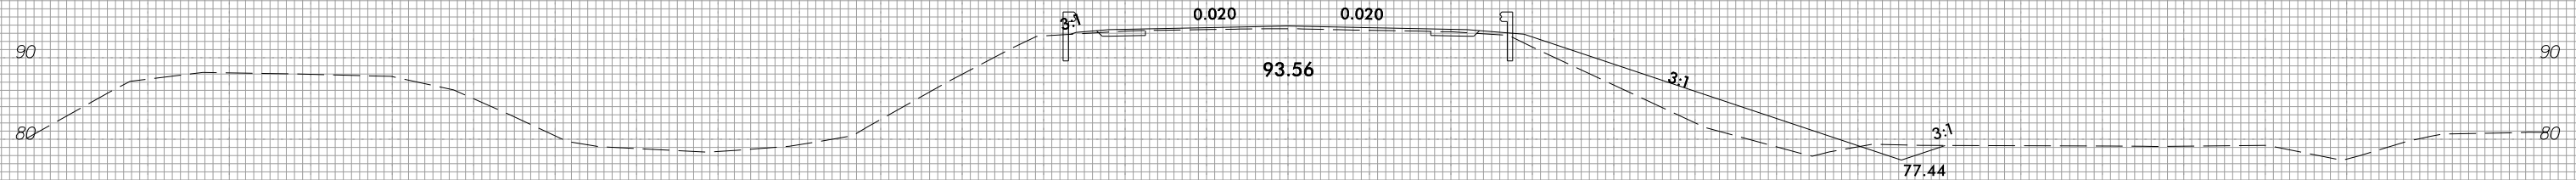

470+00.00

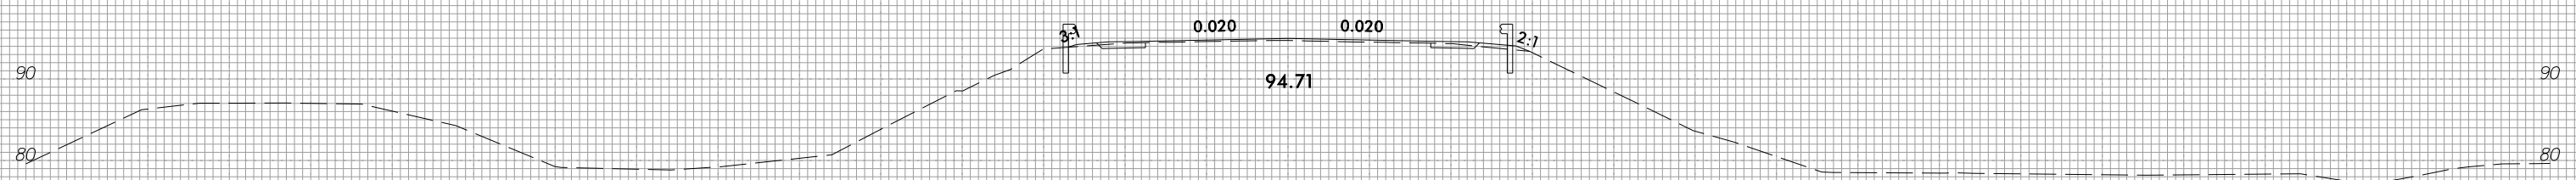

469+50.00

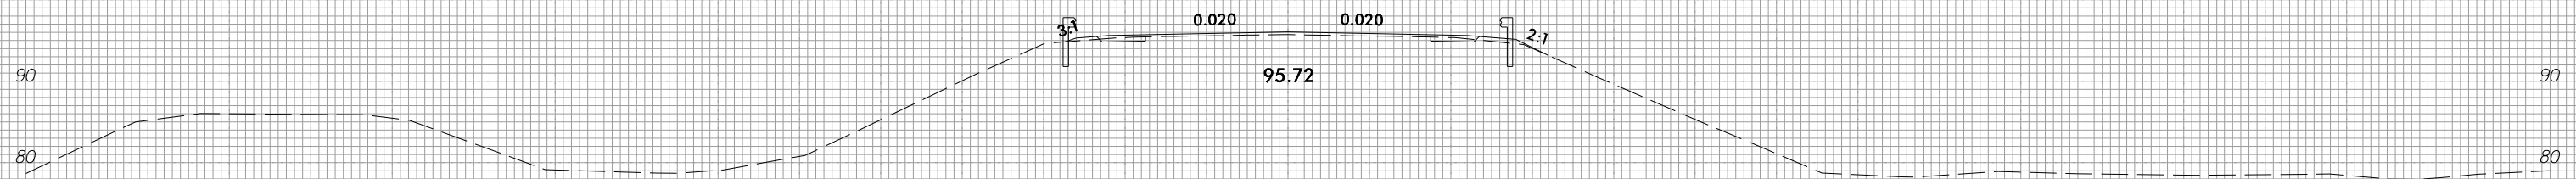

469+00.00

