


**This electronic collection of documents is provided  
for the convenience of the user  
and is Not a Certified Document –**

**The documents contained herein were originally issued  
and sealed by the individuals whose names and license  
numbers appear on each page, on the dates appearing  
with their signature on that page.**

**This file or an individual page  
shall not be considered a certified document.**

09/08/99

TIP PROJECT: R-4705

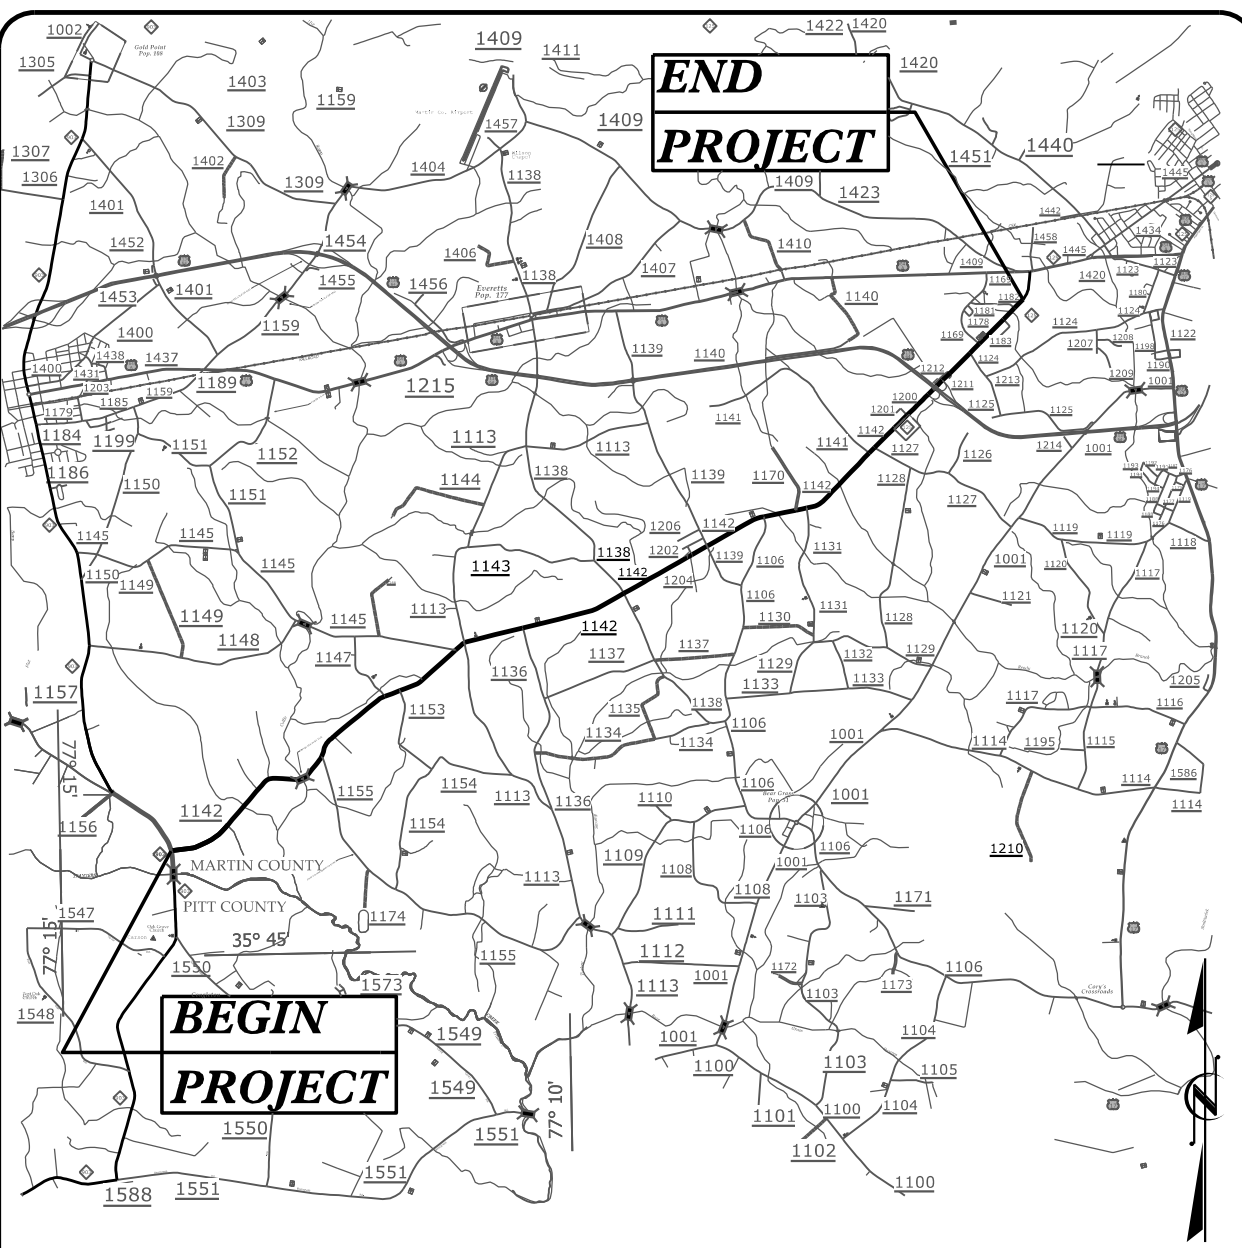

See Sheet I-A for Index of Sheets  
See Sheet I-B for  
See Sheet I-C for

VICINITY MAP


PRELIMINARY PLANS

STATE OF NORTH CAROLINA  
DIVISION OF HIGHWAYS

UTILITIES BY OTHERS PLANS  
MARTIN COUNTY


LOCATION: NC 125/SR 1142 (PRISON CAMP RD.) FROM NC 903  
TO SR 1182 (EAST COLLEGE RD.)

TYPE OF WORK: UTILITY RELOCATION

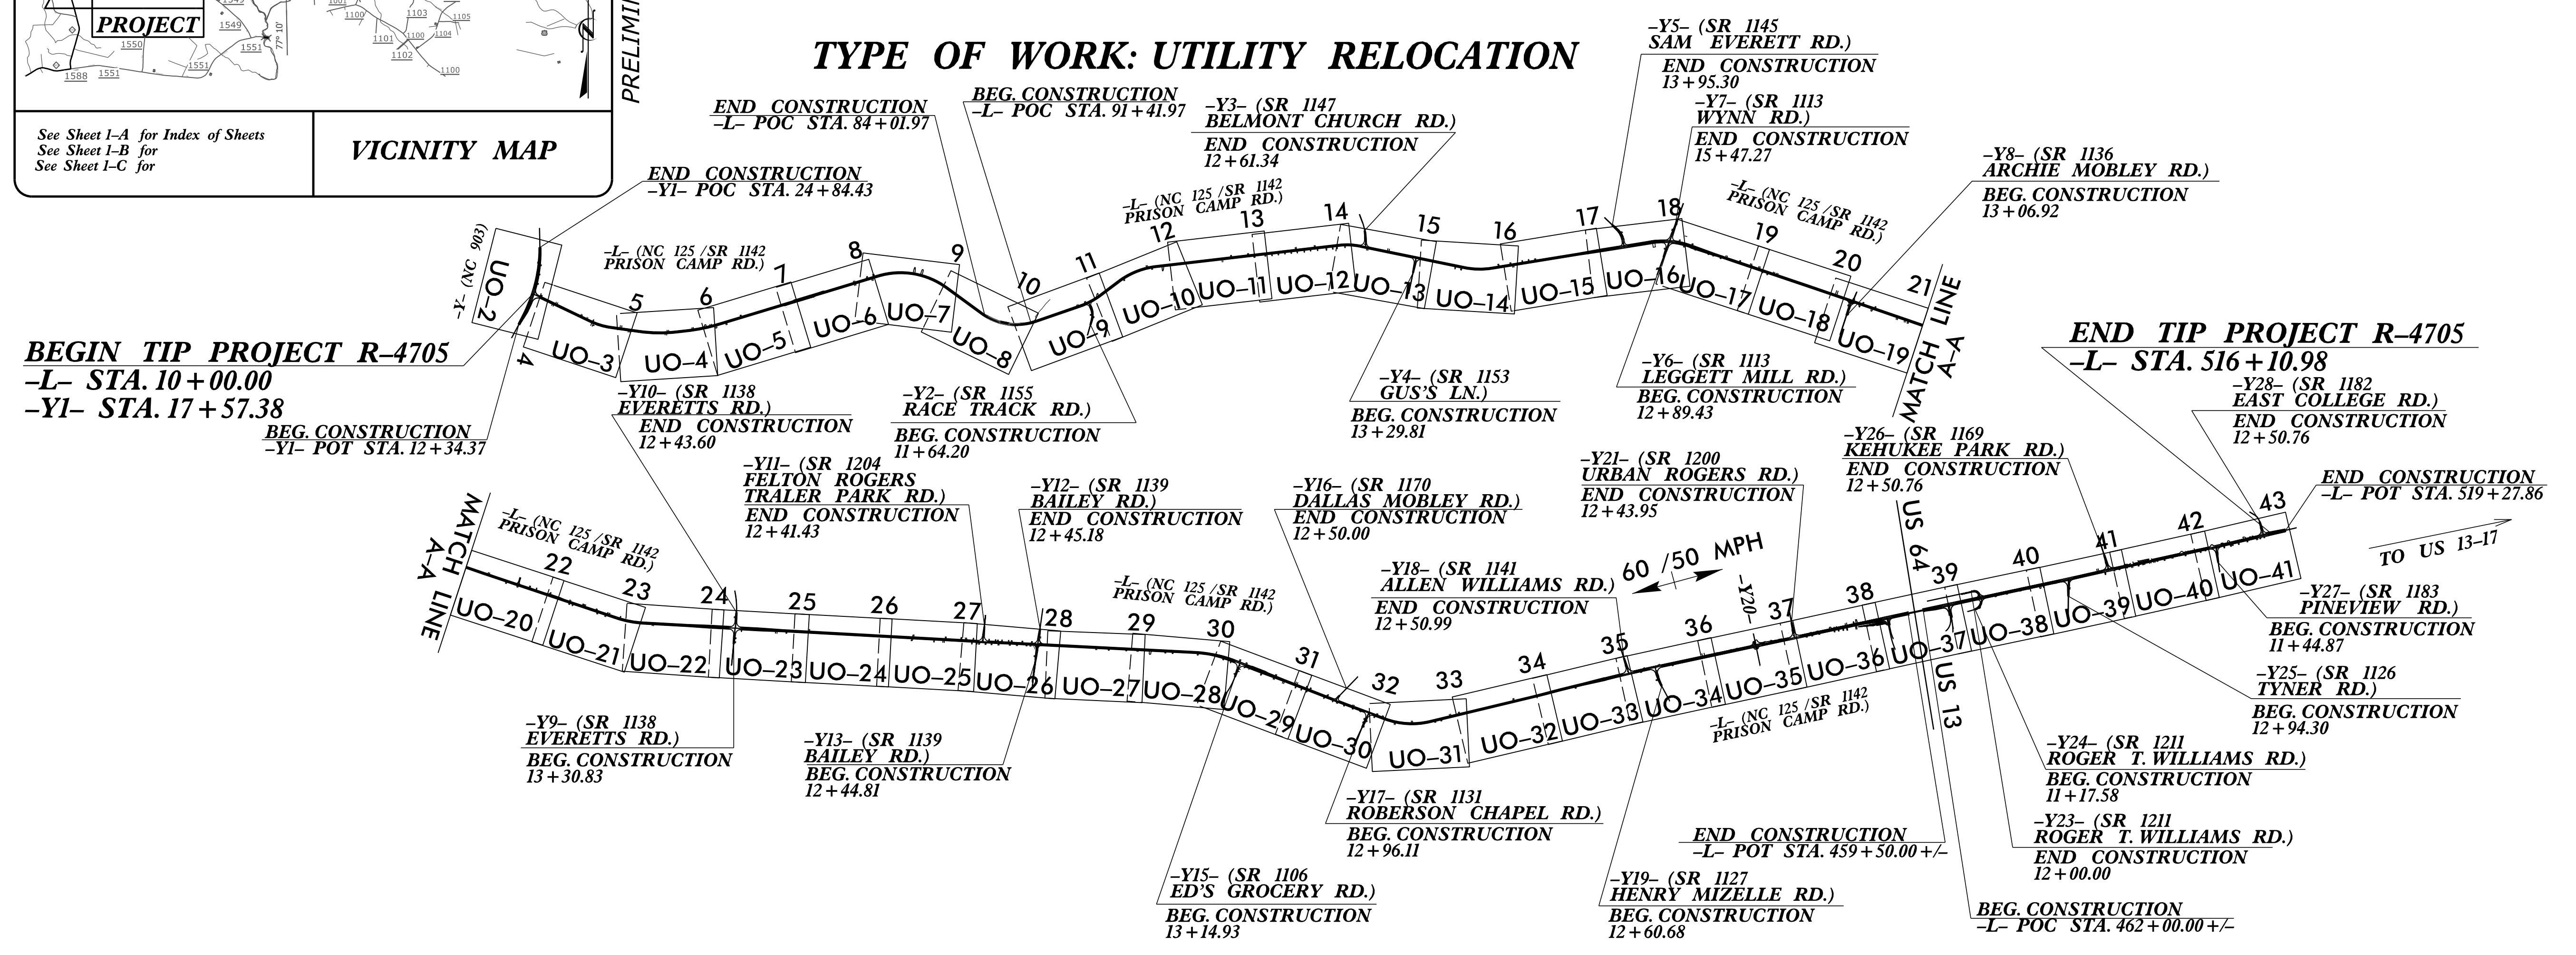

T.I.P. NO.	SHEET NO.
R-4705	UO-1

NOTE:  
ALL UTILITY WORK SHOWN ON THIS SHEET WILL BE DONE BY OTHERS. NO PAYMENT WILL BE MADE TO THE CONTRACTOR FOR UTILITY WORK SHOWN ON THIS SHEET.

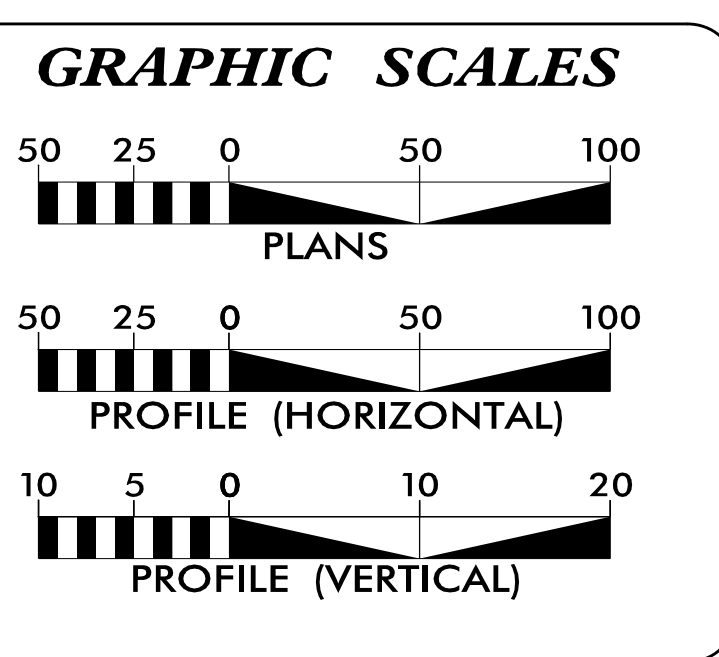

SHEET NO.:	DESCRIPTION:
UO-1	TITLE SHEET
UO-02 THRU UO-41	UBO PLAN SHEETS

- UTILITY OWNERS WITH CONFLICTS
- (A) POWER - EDGEcombe-MARTIN EMC
  - (B) POWER - DOMINION ENERGY
  - (C) COMMUNICATION - CENTURYLINK
  - (D) COMMUNICATION - SUDDENLINK
  - (E) GAS - DUKE ENERGY
  - (F) WATER - MARTIN COUNTY
  - (G) WATER & SEWER - TOWN OF WILLIAMSTON

PREPARED IN THE OFFICE OF:

1223 Jones Franklin Rd.  
Raleigh, N.C. 27606  
License No. F-0377  
Bus: 919 851 8077  
Fax: 919 851 8107

TRANSPORTATION PLANNING/DESIGN - BRIDGE/STRUCTURE DESIGN  
CIVIL/SITE DESIGN - GIS/GPS - CONSTRUCTION OBSERVATION

John D. Schriener, PLS PROJECT UTILITY COORDINATOR

DIVISION OF HIGHWAYS  
DIVISION 1

113 Airport Drive, Suite 100  
Edenton, NC 27832

JOHN S. ABEL, JR. DIVISION PROJECT MANAGER


\$\$\$\$\$ SYSTEM \$\$\$\$\$\$  
\$\$\$\$\$ USER NAME \$\$\$\$\$\$

### UTILITIES BY OTHERS

ALL PROPOSED UTILITY WORK SHOWN ON THIS SHEET WILL BE DONE BY OTHERS. NO PAYMENT WILL BE MADE TO THE CONTRACTOR FOR PROPOSED UTILITY WORK SHOWN ON THIS SHEET.

**WETHERILL ENGINEERING**  
 1223 Jones Franklin Rd.  
 Raleigh, N.C. 27606  
 License No. F-0377  
 Bus: 919 851 8077  
 Fax: 919 851 8107


TRANSPORTATION PLANNING/DESIGN - BRIDGE/STRUCTURE DESIGN  
 CIVIL/SITE DESIGN - GIS/GPS - CONSTRUCTION OBSERVATION

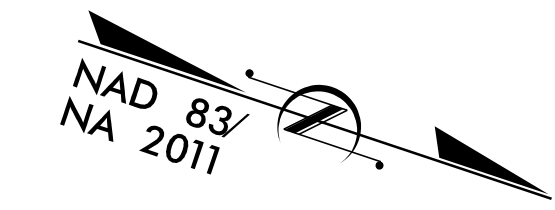

**BEGIN PROJECT R-4705**  
 -L- POT Sta. 10+00.00  
 -Y1- POC Sta. 17+57.38

TO US 13-17

TO NC 903

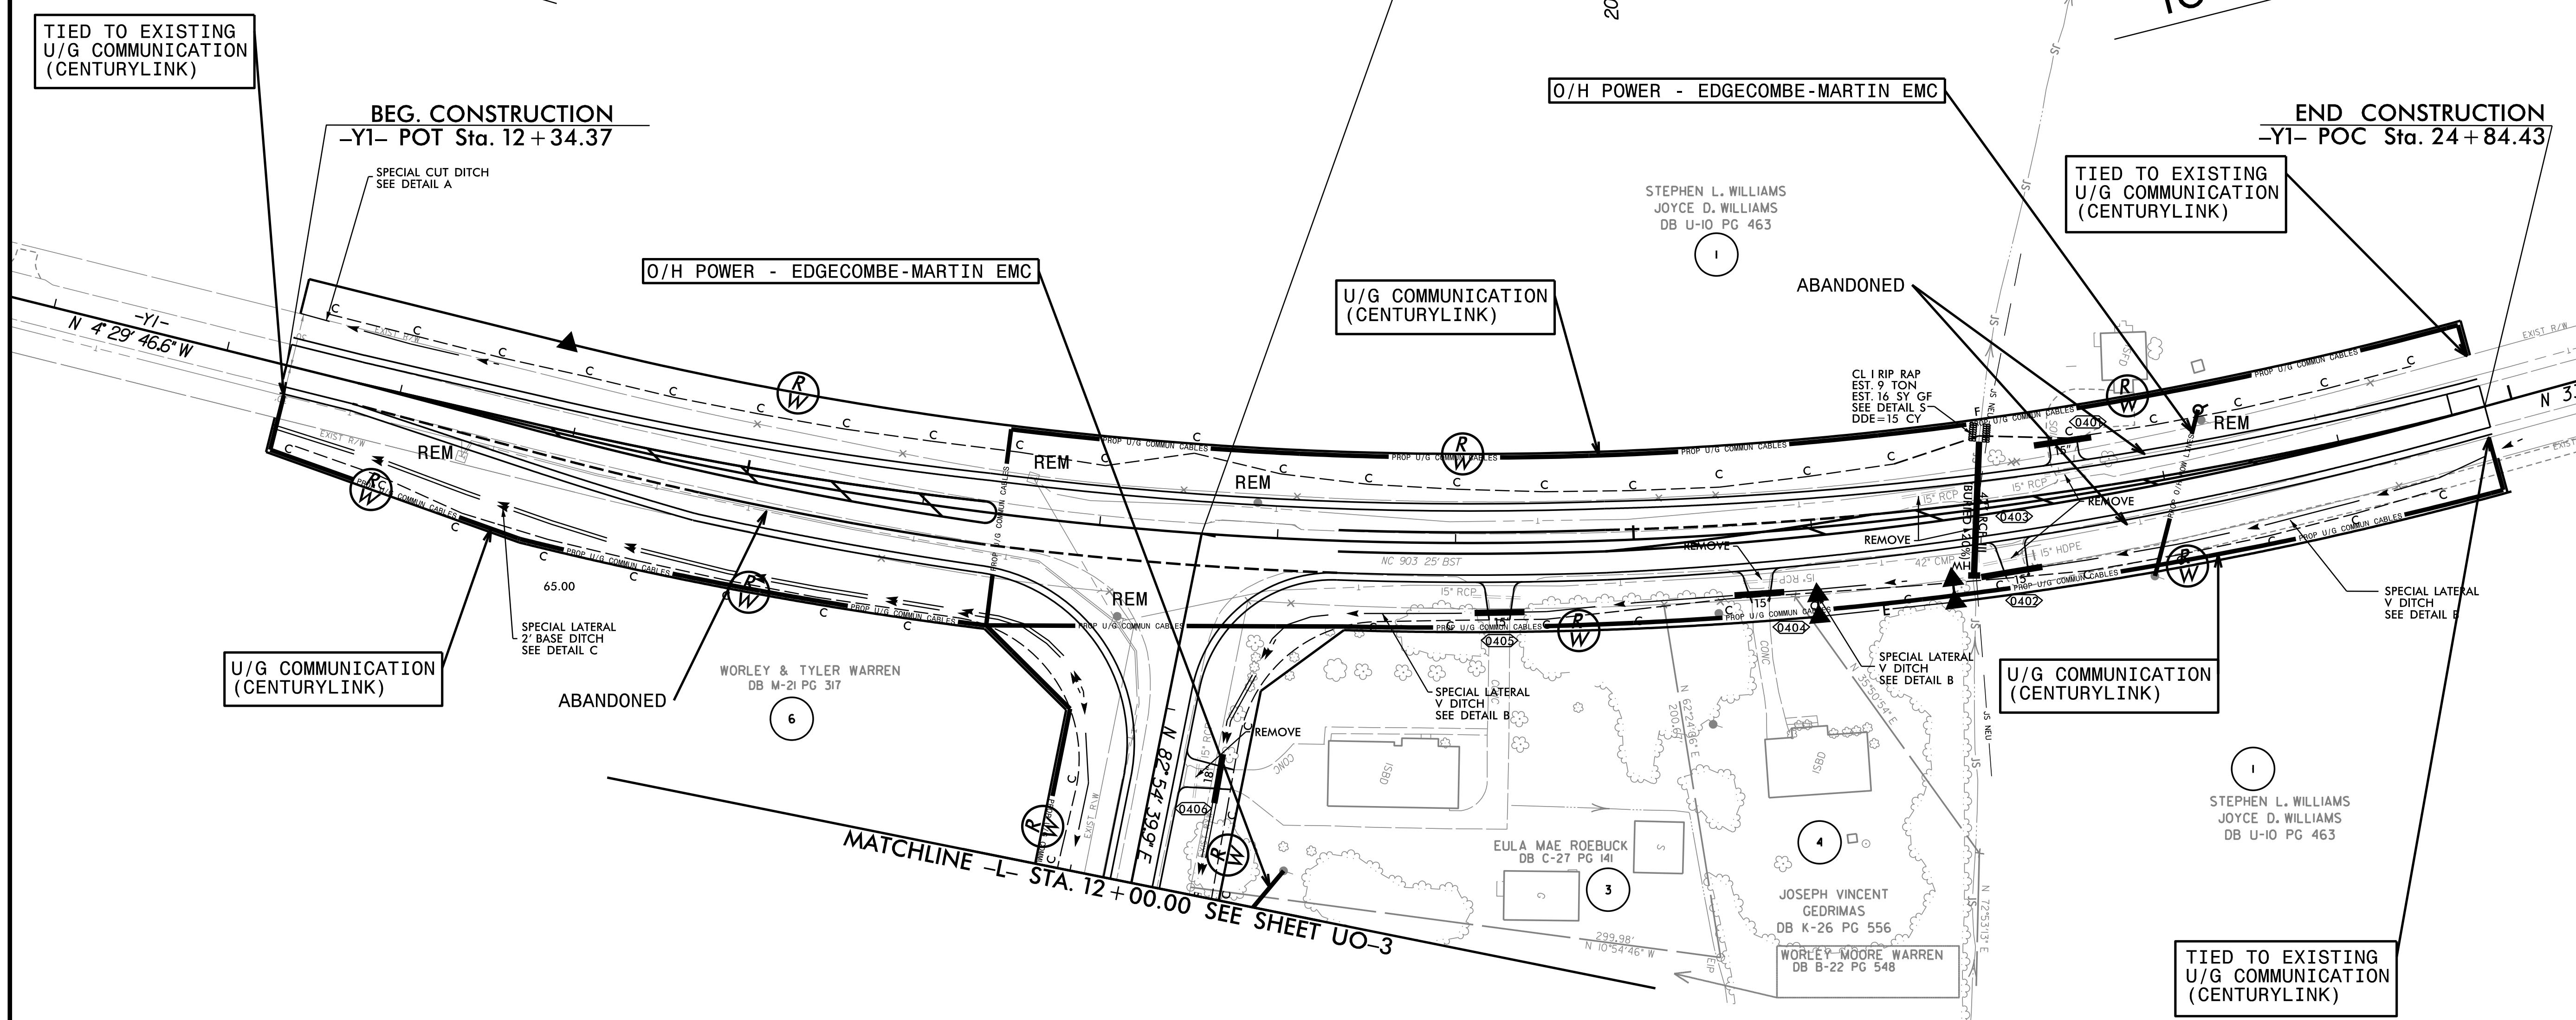

5/14/99  
28-F8b-22  
R-4705-ut\_rdy04\_U002-pah.dgn  
USER:jschriener


### UTILITIES BY OTHERS



ALL PROPOSED UTILITY WORK SHOWN ON THIS SHEET WILL BE DONE BY OTHERS. NO PAYMENT WILL BE MADE TO THE CONTRACTOR FOR PROPOSED UTILITY WORK SHOWN ON THIS SHEET.

1223 Jones Franklin Rd.  
Raleigh, N.C. 27606  
License No. F-03777  
Bus: 919 851 8077  
Fax: 919 851 8107

TRANSPORTATION PLANNING/DESIGN - BRIDGE/STRUCTURE DESIGN  
CIVIL/SITE DESIGN - GIS/GPS - CONSTRUCTION OBSERVATION

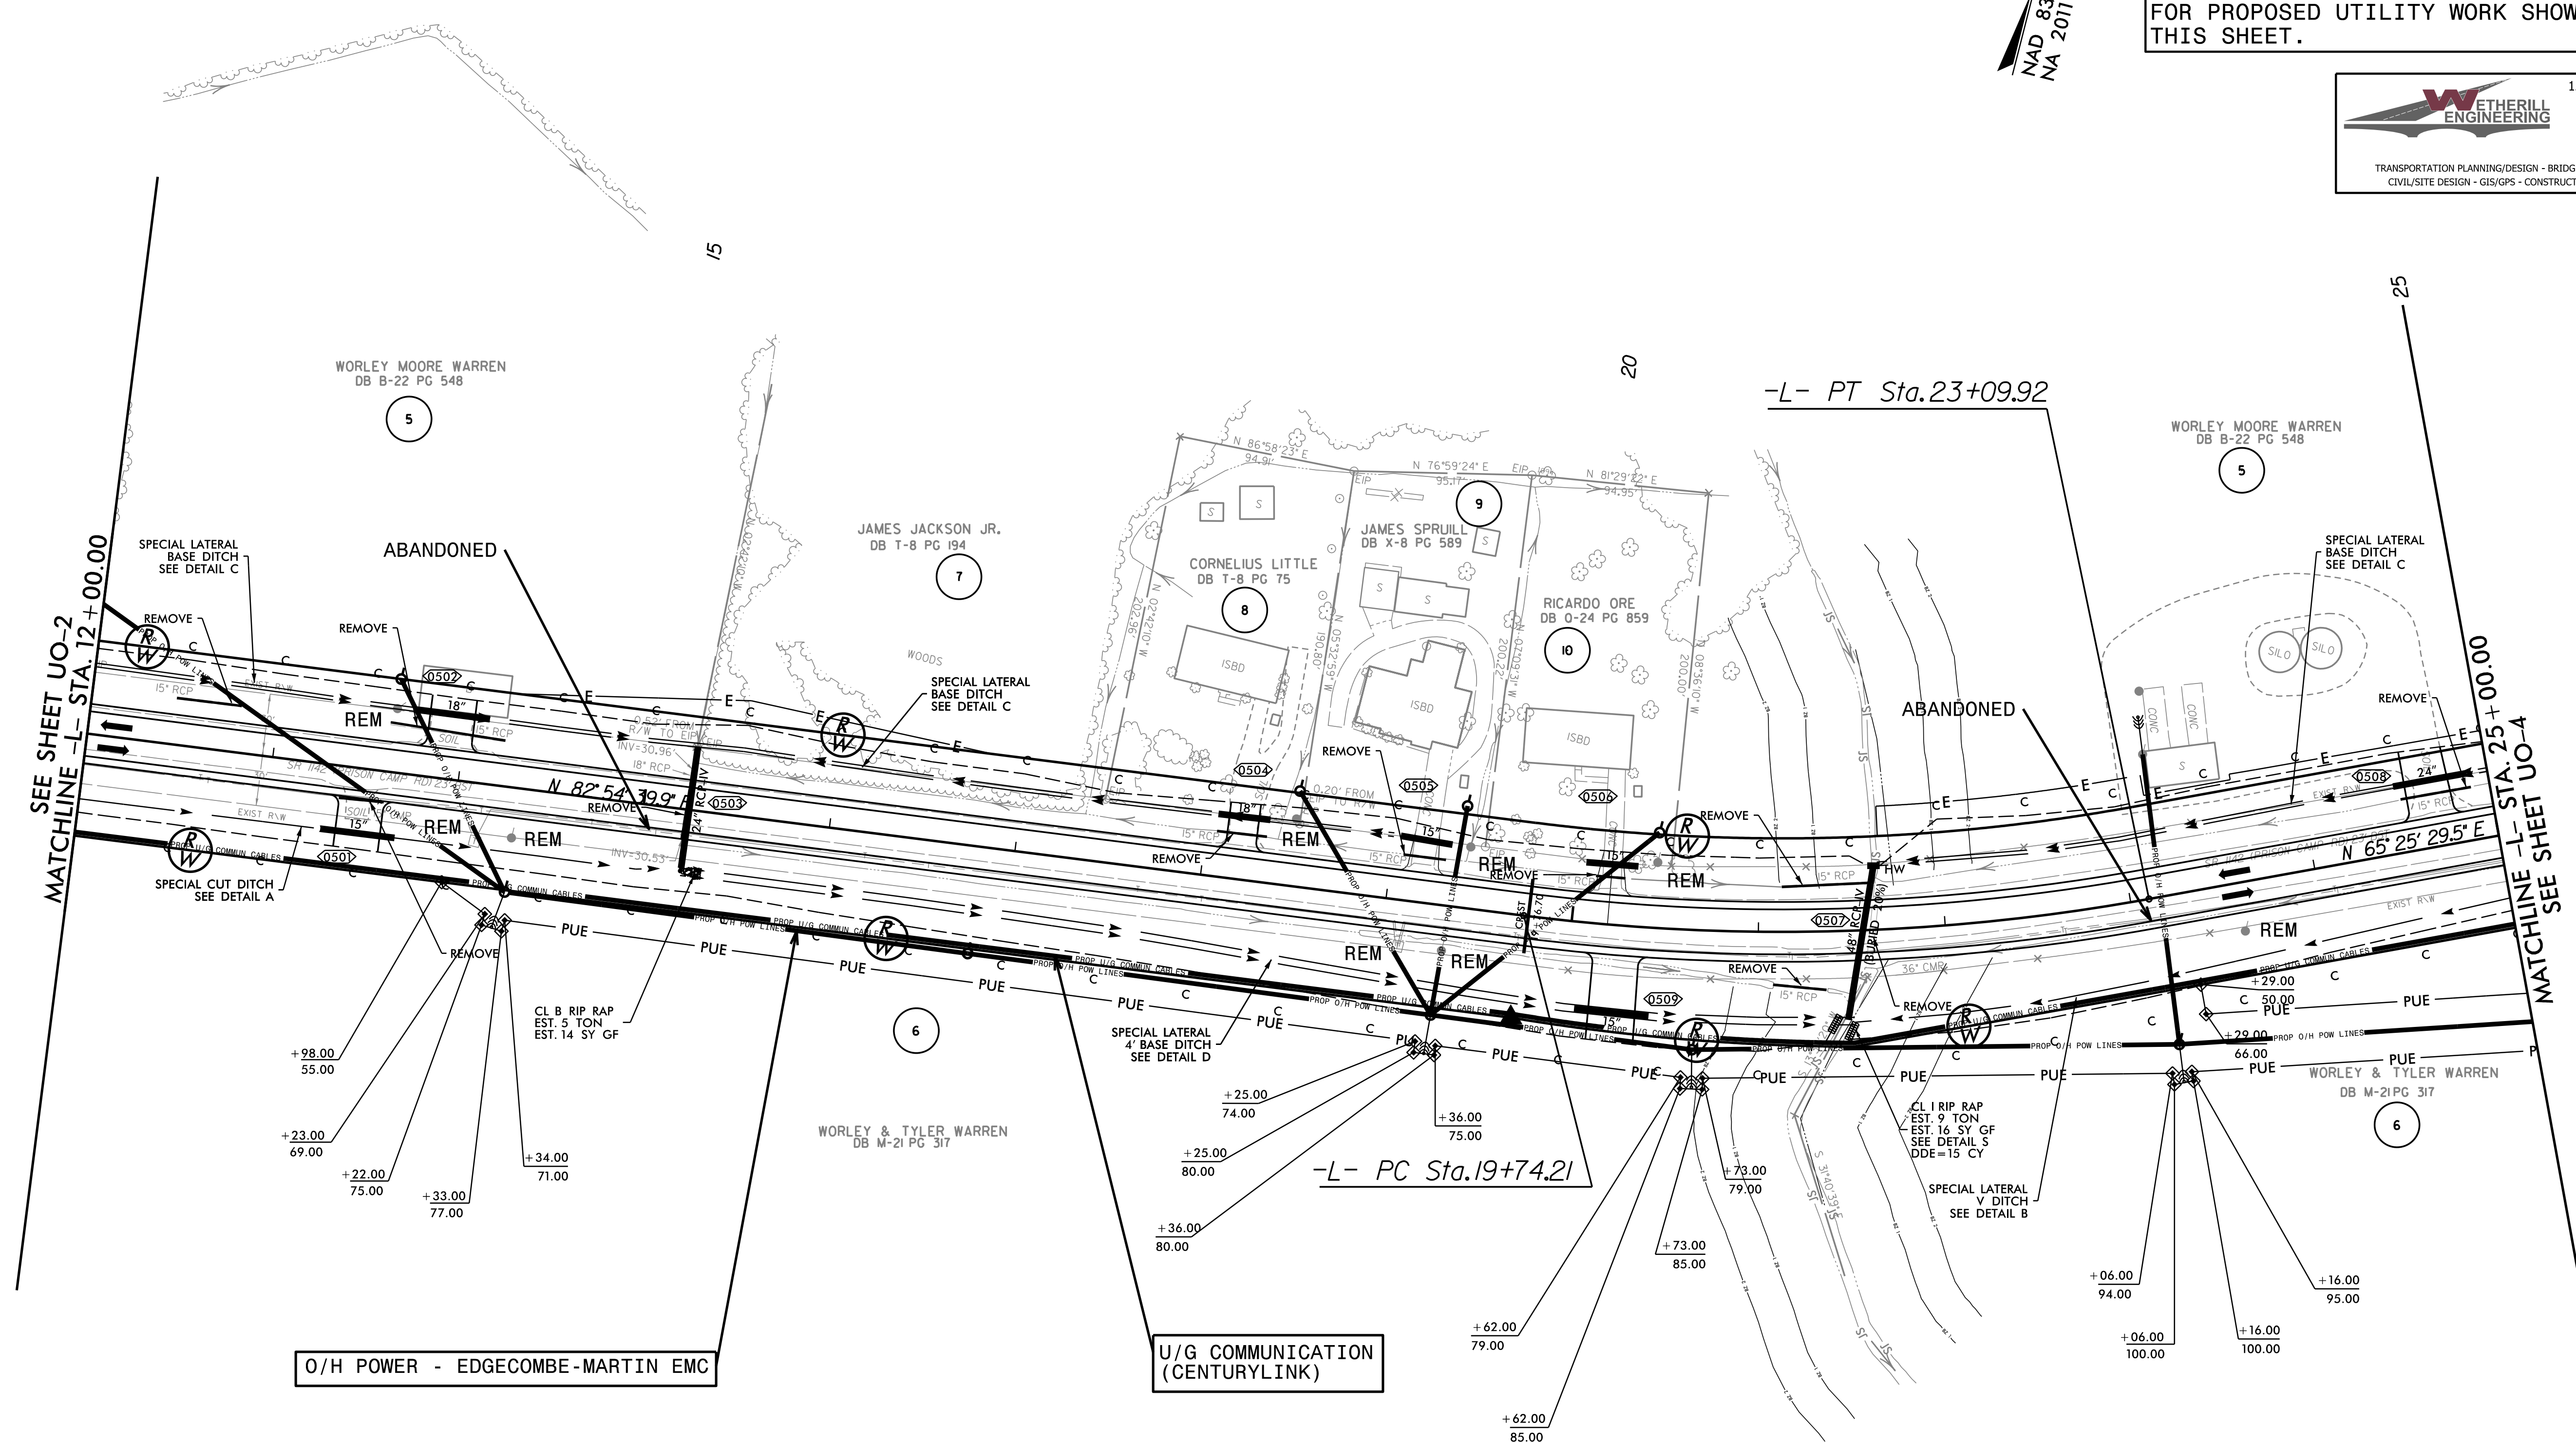

5/14/99  
28\_F:\99\28\28-22.dwg  
11/13/03





PROJECT REFERENCE NO.	SHEET NO.
R-4705	UO-5
THIS SHEET CORRESPONDS TO RDY-7	

### UTILITIES BY OTHERS

ALL PROPOSED UTILITY WORK SHOWN ON THIS SHEET WILL BE DONE BY OTHERS. NO PAYMENT WILL BE MADE TO THE CONTRACTOR FOR PROPOSED UTILITY WORK SHOWN ON THIS SHEET.

**WETHERILL ENGINEERING**  
 1223 Jones Franklin Rd.  
 Raleigh, N.C. 27606  
 License No. F-03777  
 Bus: 919 851 8077  
 Fax: 919 851 8107

TRANSPORTATION PLANNING/DESIGN - BRIDGE/STRUCTURE DESIGN  
 CIVIL/SITE DESIGN - GIS/GPS - CONSTRUCTION OBSERVATION

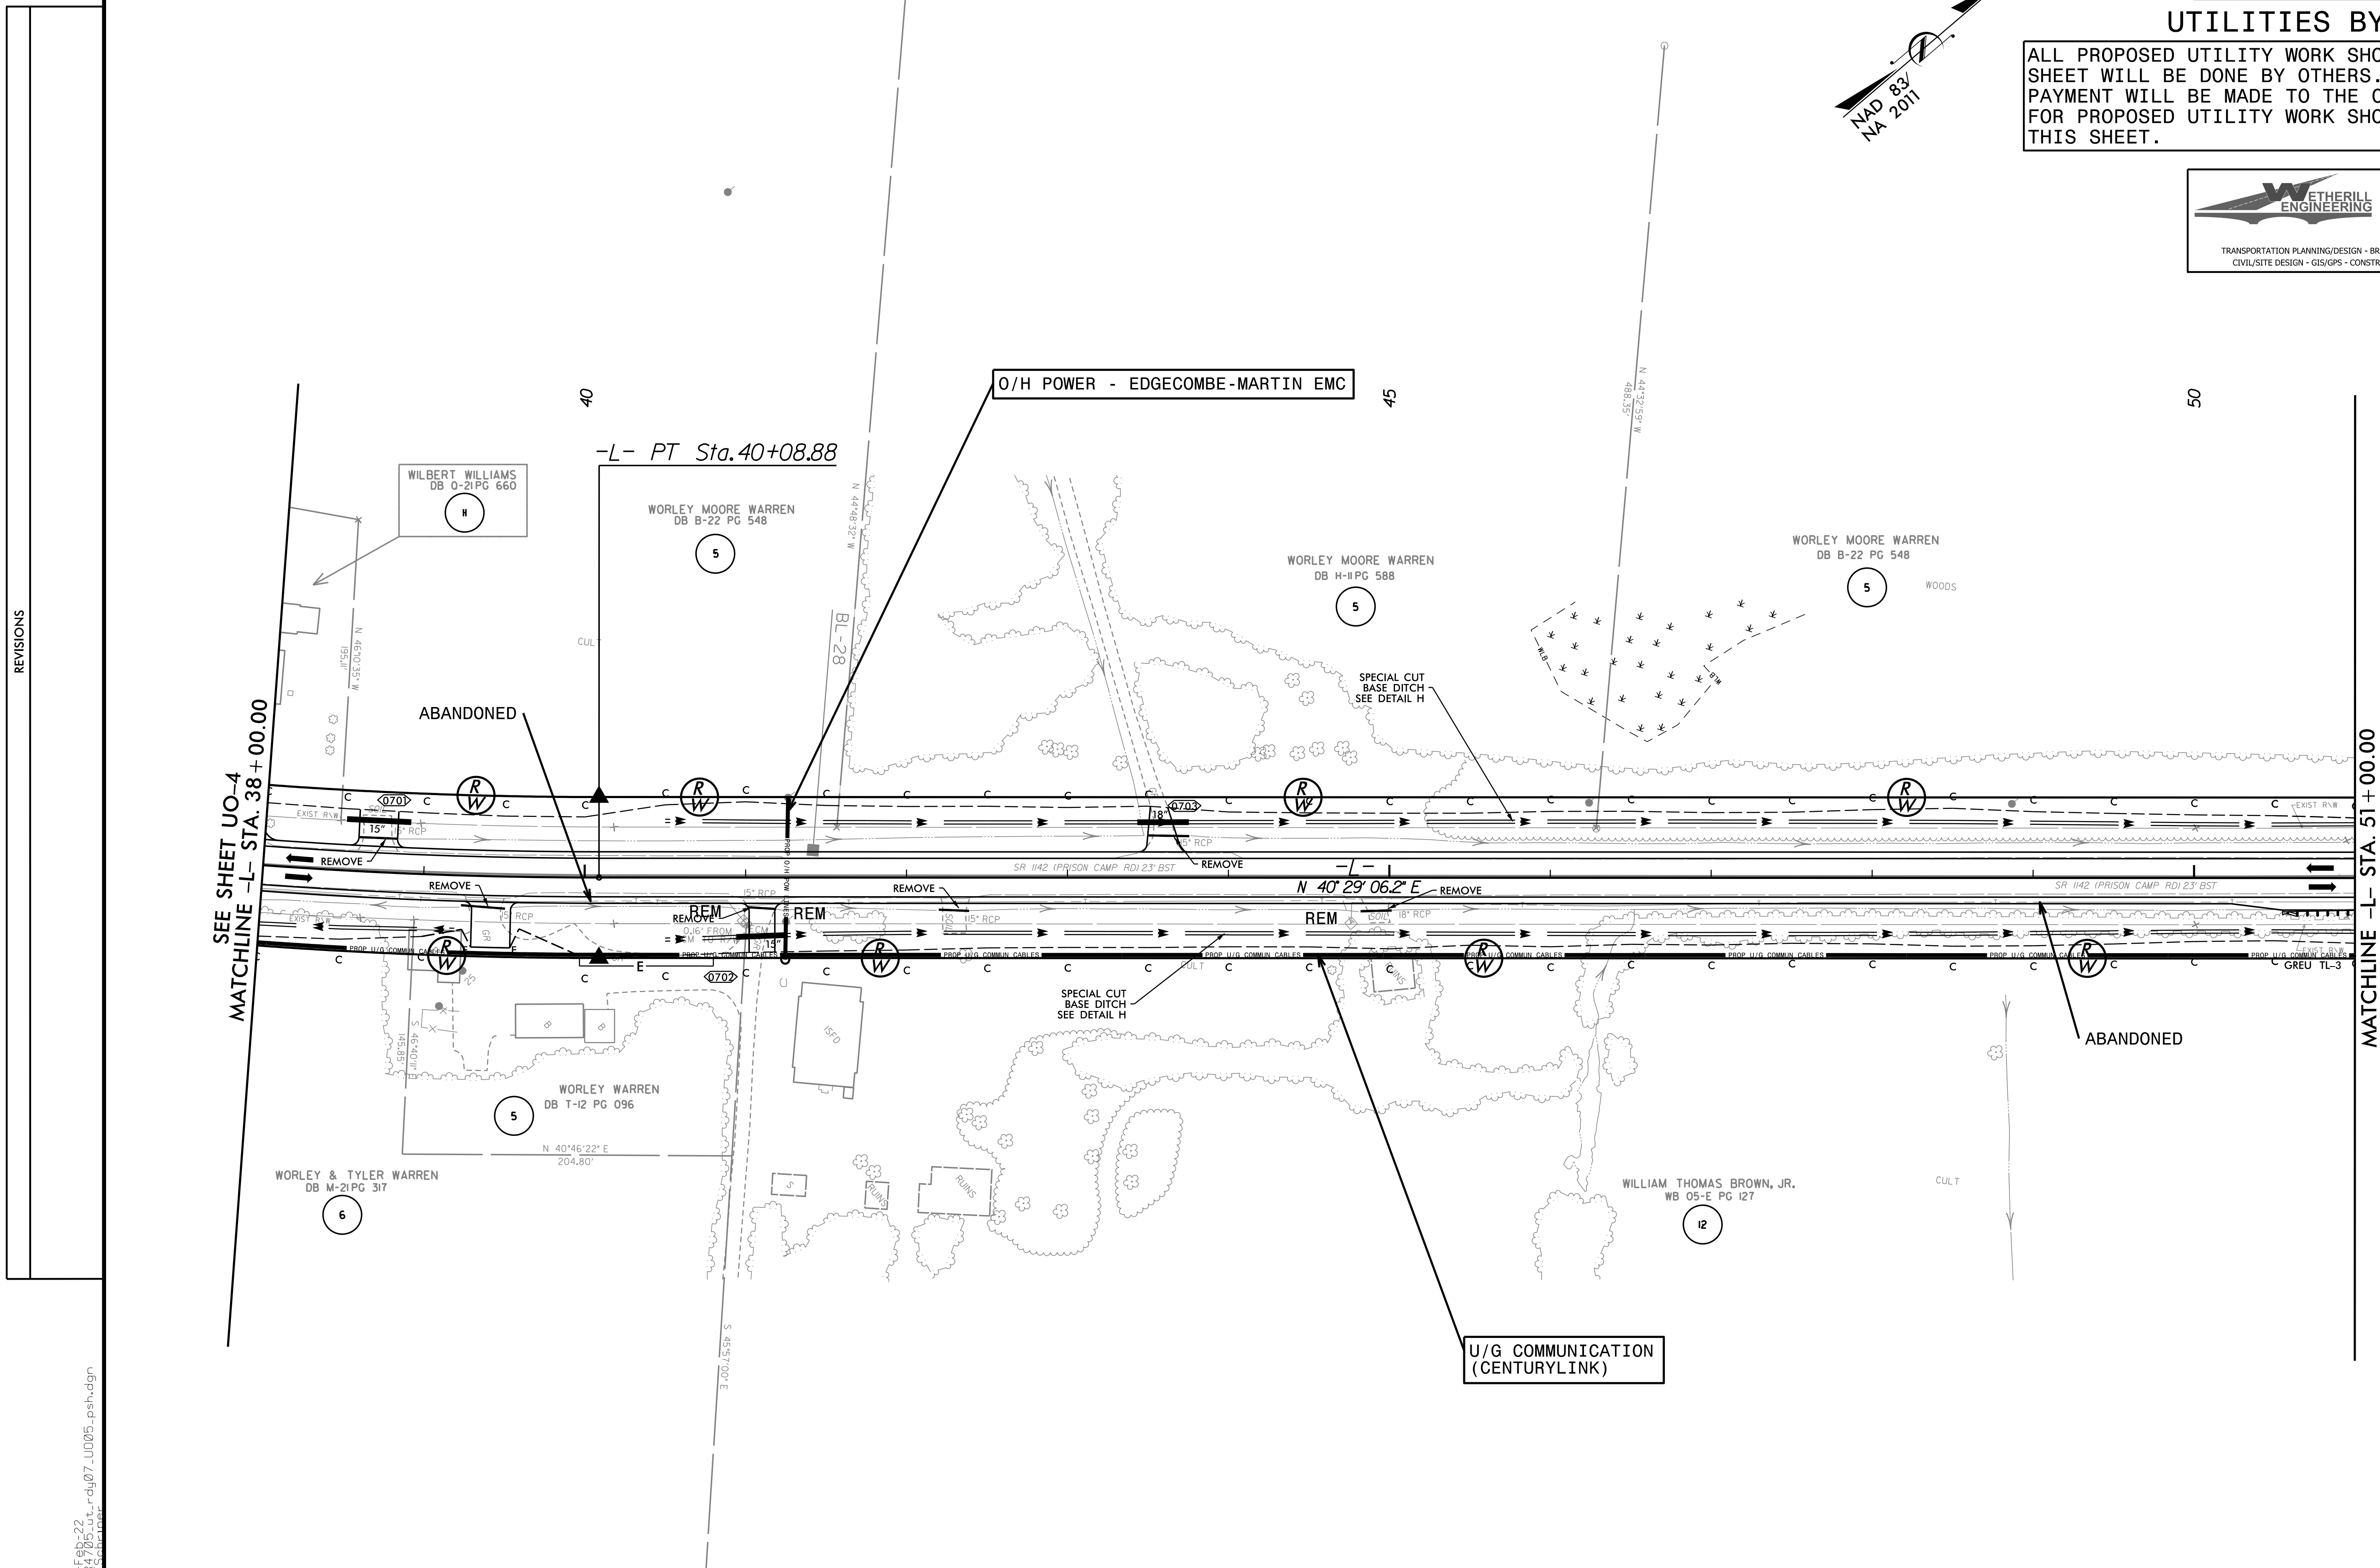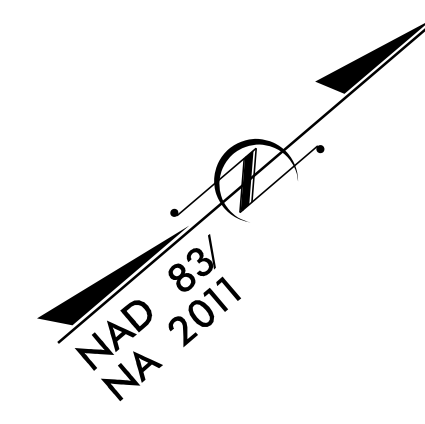

SEE SHEET UO-4  
MATCHLINE -L- STA. 38+00.00

MATCHLINE -L- STA. 51+00.00  
SEE SHEET UO-6

REVISIONS

B/12/99  
28 Feb 2011  
R:\Projects\2011\rdy\07\_UO05\_psh.dgn  
LISTEN, SCHMIDT

PROJECT REFERENCE NO.	SHEET NO.
R-4705	U0-6
THIS SHEET CORRESPONDS TO RDY-8	

### UTILITIES BY OTHERS

ALL PROPOSED UTILITY WORK SHOWN ON THIS SHEET WILL BE DONE BY OTHERS. NO PAYMENT WILL BE MADE TO THE CONTRACTOR FOR PROPOSED UTILITY WORK SHOWN ON THIS SHEET.


**WETHERILL ENGINEERING**  
 1223 Jones Franklin Rd.  
 Raleigh, N.C. 27606  
 License No. F-03777  
 Bus: 919 851 8077  
 Fax: 919 851 8107

TRANSPORTATION PLANNING/DESIGN - BRIDGE/STRUCTURE DESIGN  
 CIVIL/SITE DESIGN - GIS/GPS - CONSTRUCTION OBSERVATION



B.1/2/99

REVISIONS

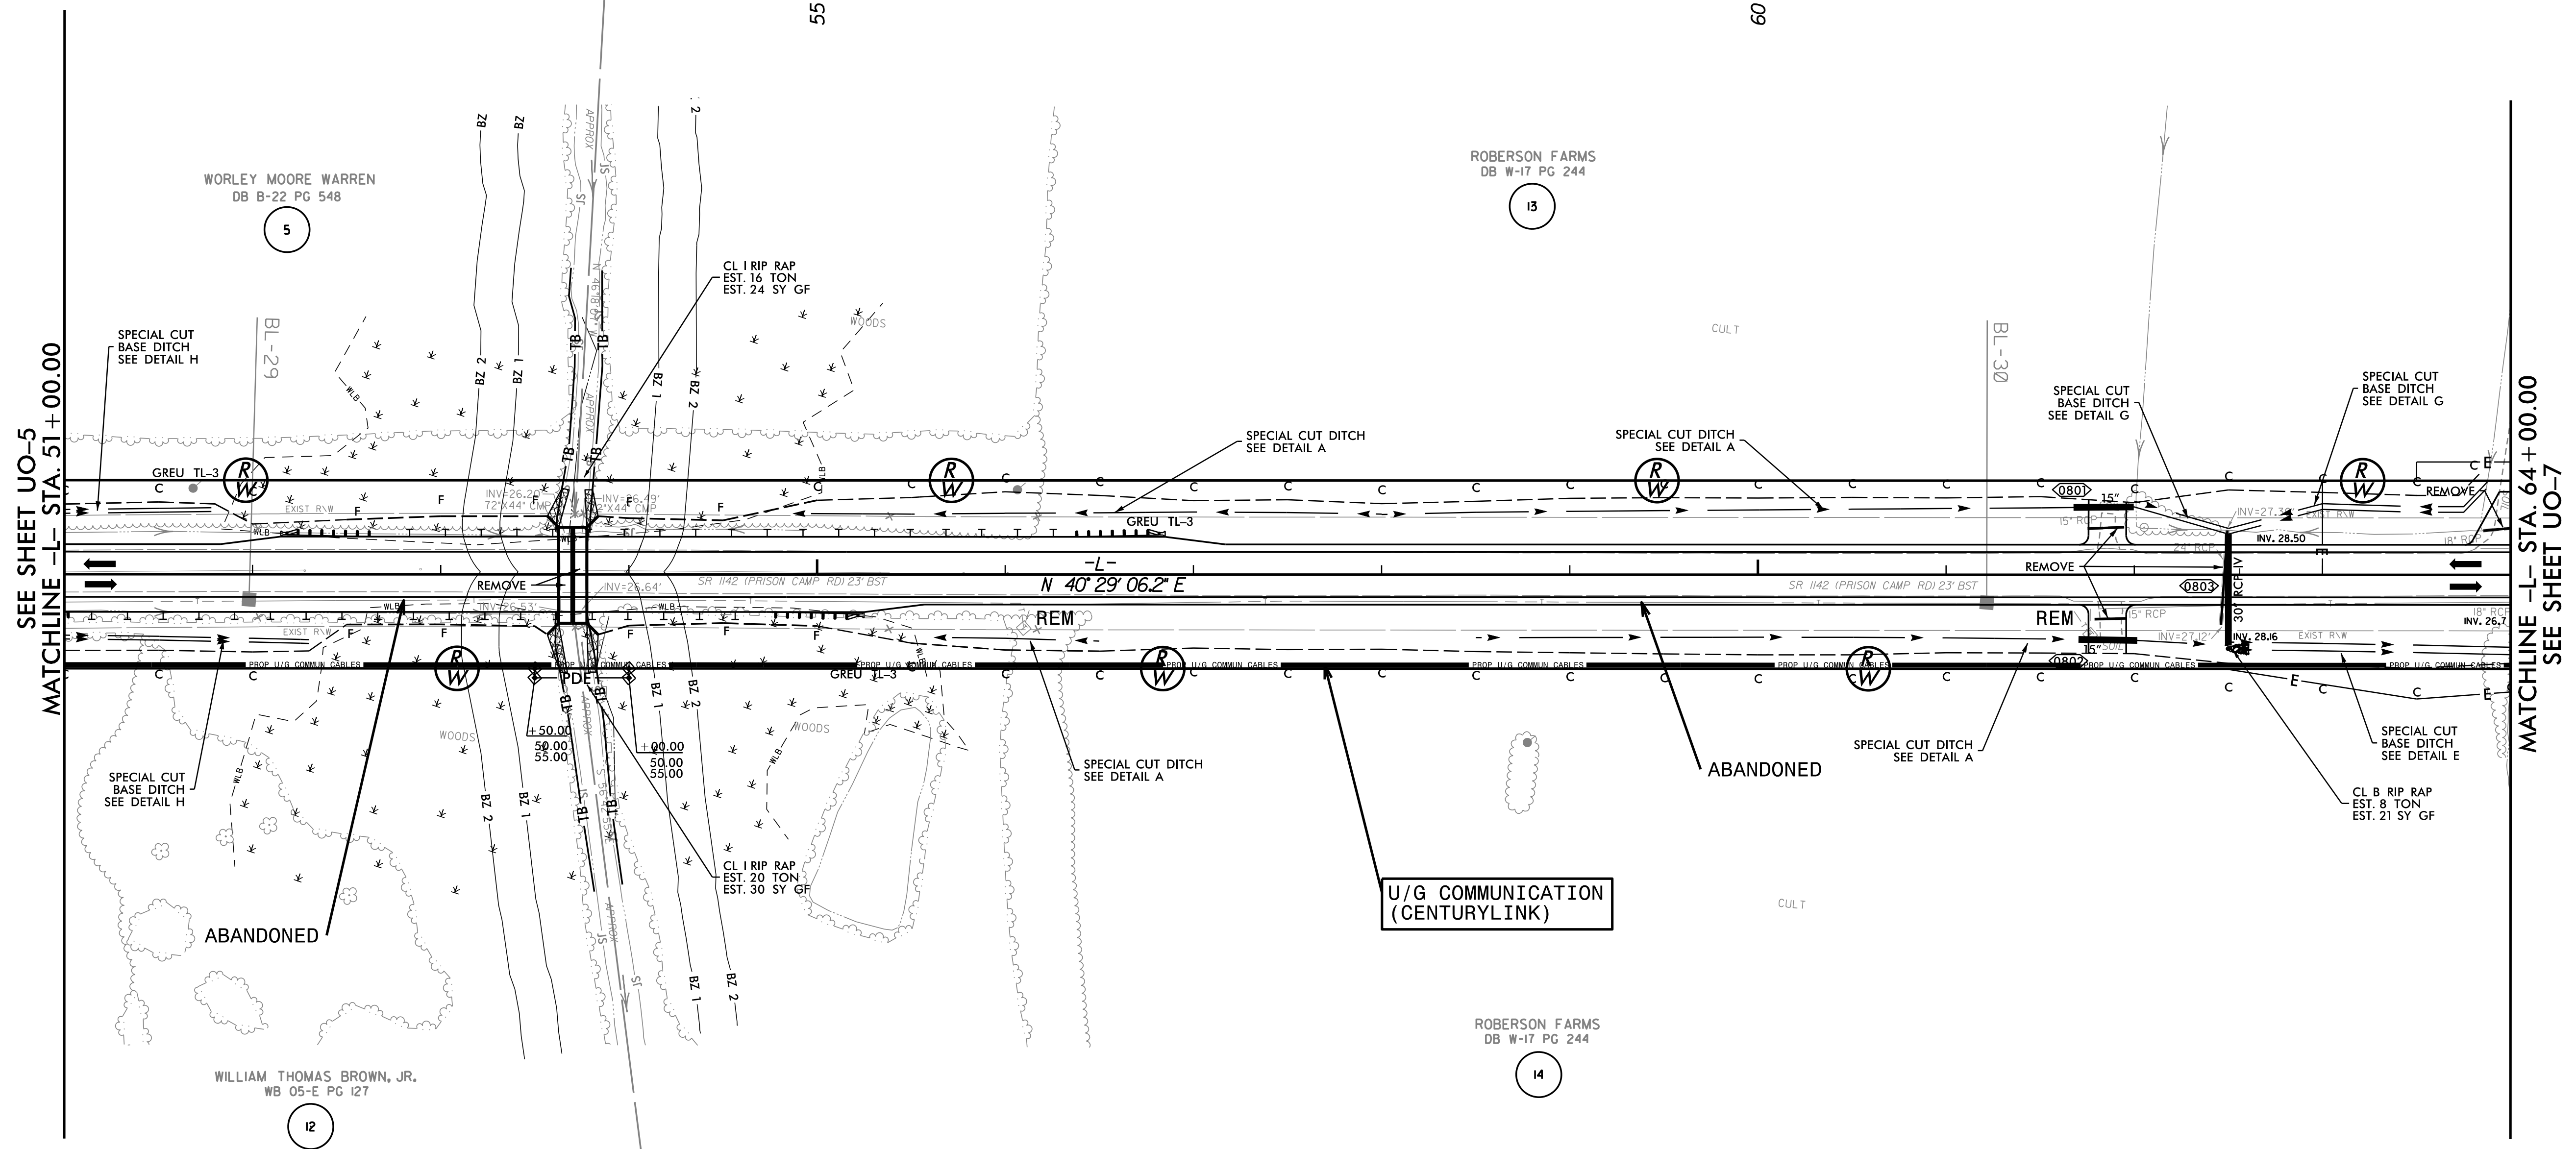

SEE SHEET UO-5  
MATCHLINE -L- STA. 51+00.00

MATCHLINE -L- STA. 64+00.00  
SEE SHEET UO-7



28 Feb 2008 10:06:08 U006--esh.dgn  
 T:\S\B\1006\1006.dwg

### UTILITIES BY OTHERS

ALL PROPOSED UTILITY WORK SHOWN ON THIS SHEET WILL BE DONE BY OTHERS. NO PAYMENT WILL BE MADE TO THE CONTRACTOR FOR PROPOSED UTILITY WORK SHOWN ON THIS SHEET.

**WETHERILL ENGINEERING**  
 1223 Jones Franklin Rd.  
 Raleigh, N.C. 27606  
 License No. F-03777  
 Bus: 919 851 8077  
 Fax: 919 851 8107

TRANSPORTATION PLANNING/DESIGN - BRIDGE/STRUCTURE DESIGN  
 CIVIL/SITE DESIGN - GIS/GPS - CONSTRUCTION OBSERVATION

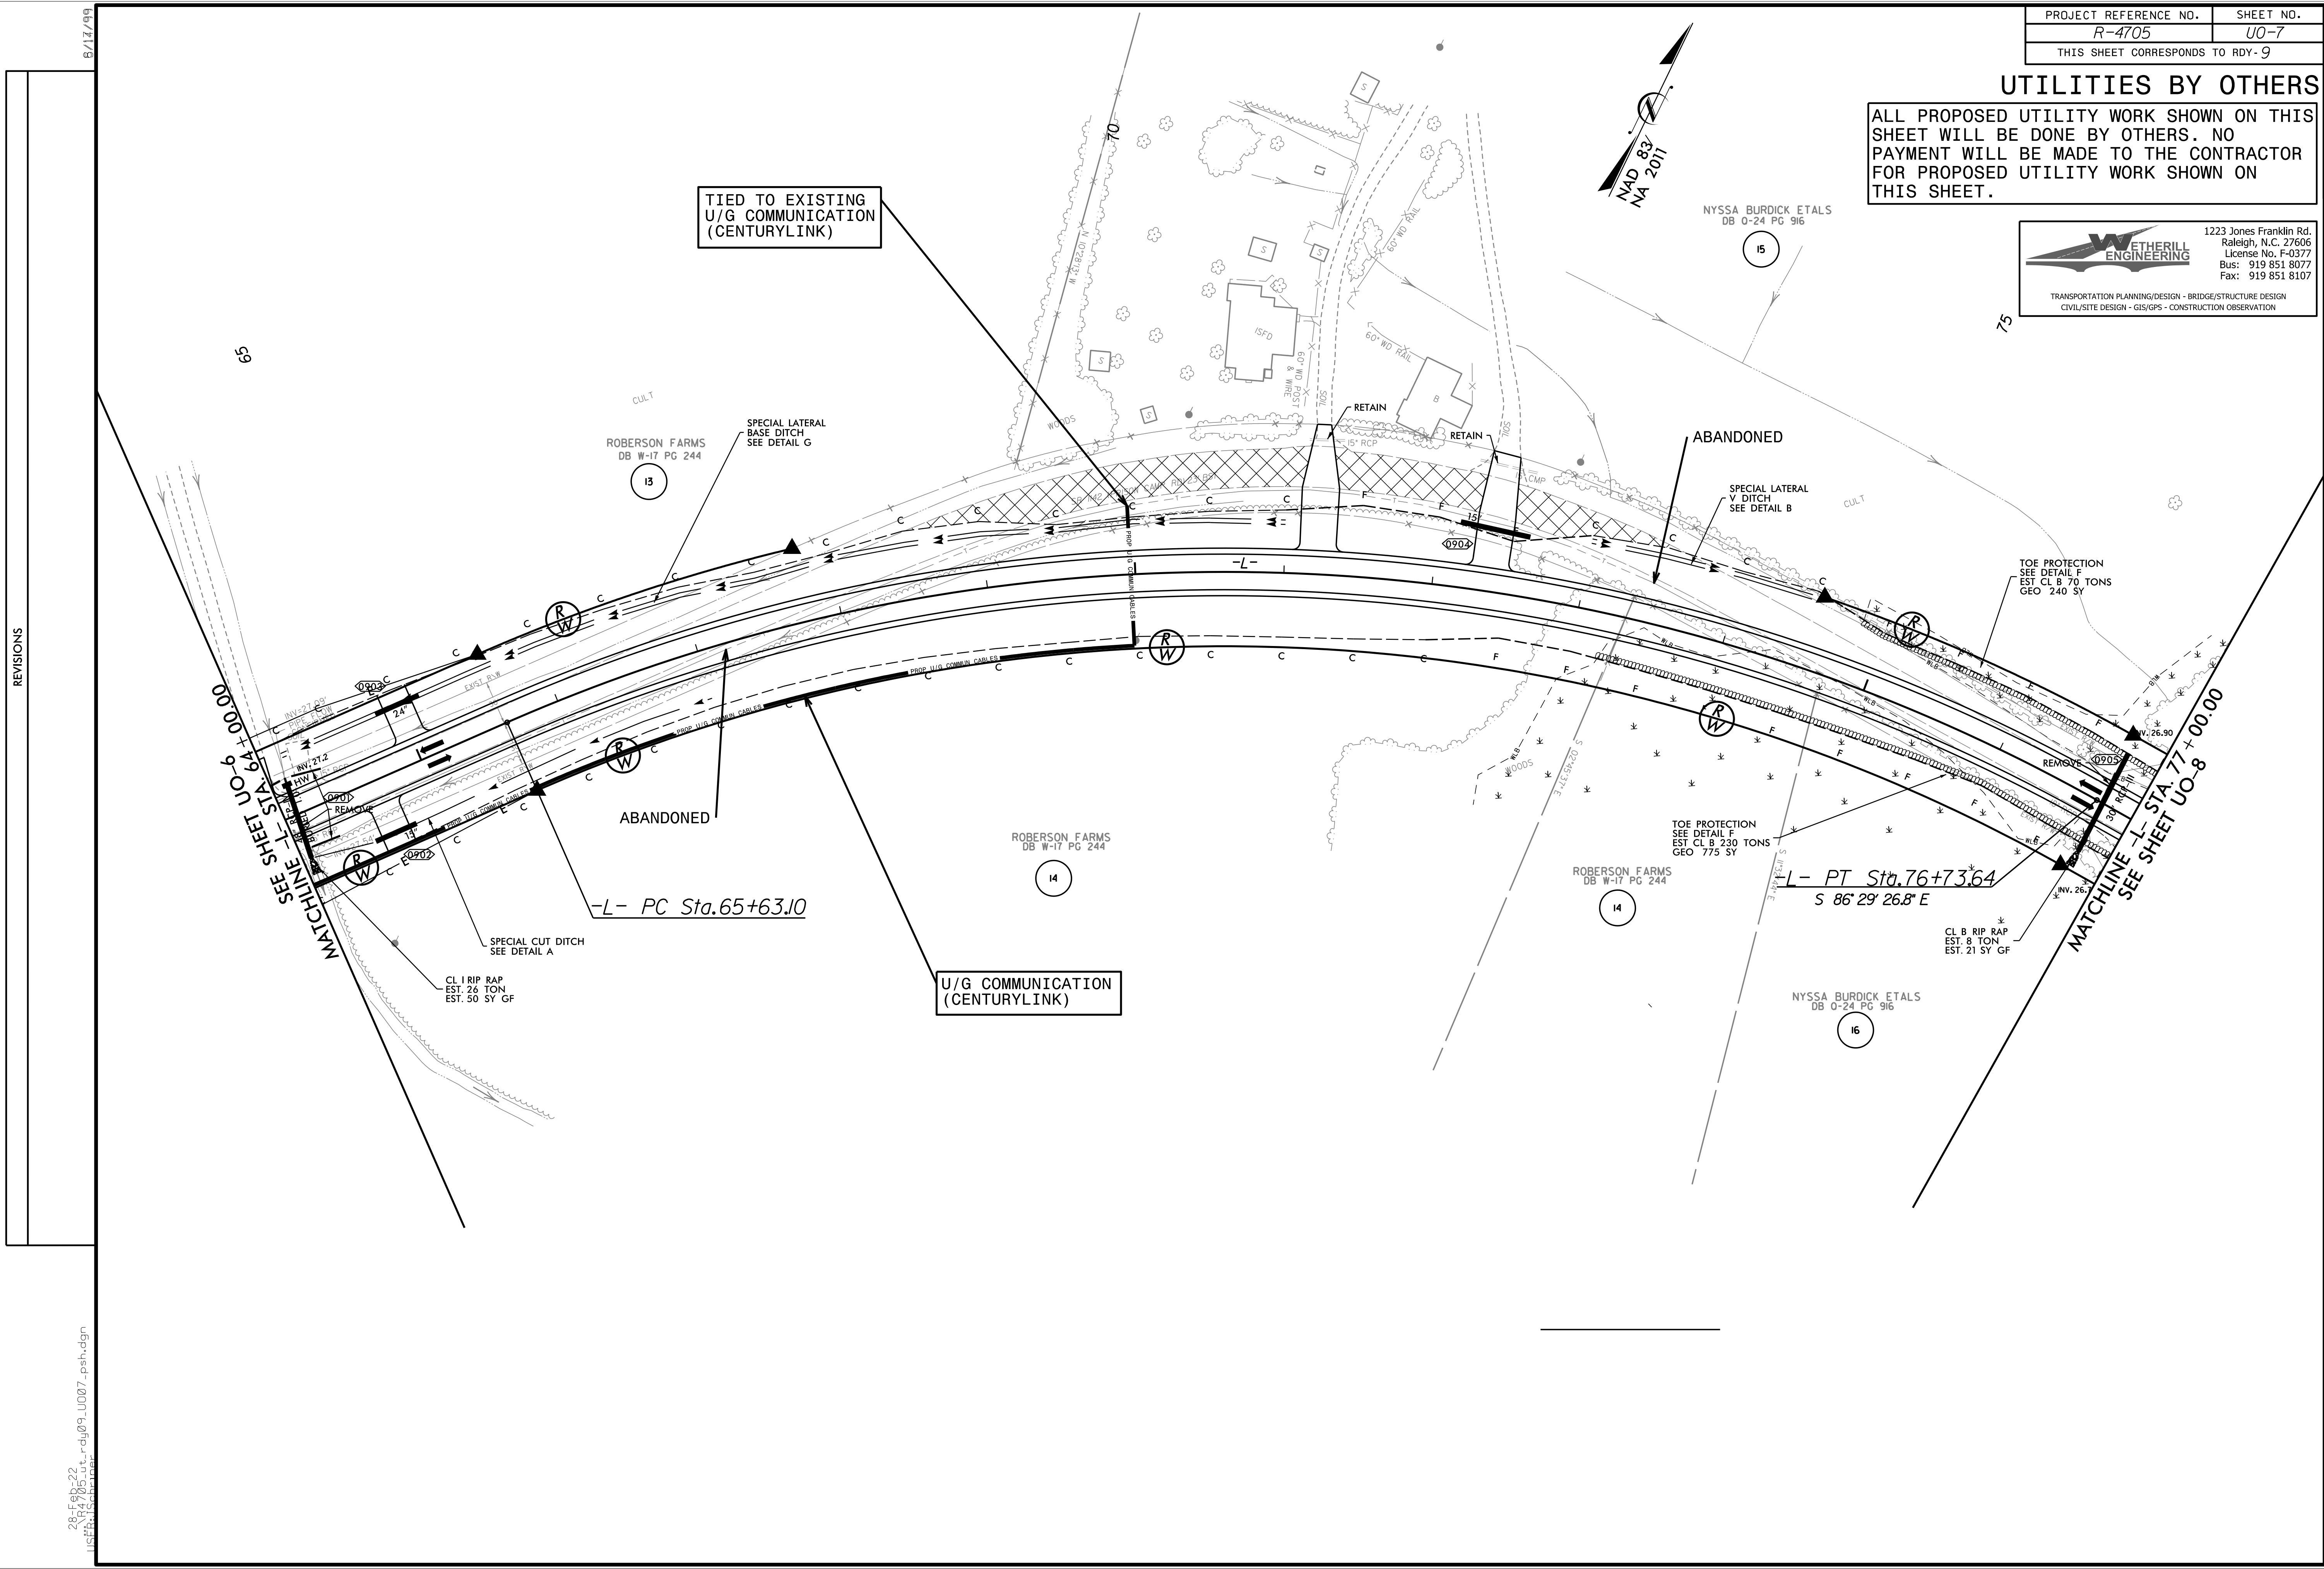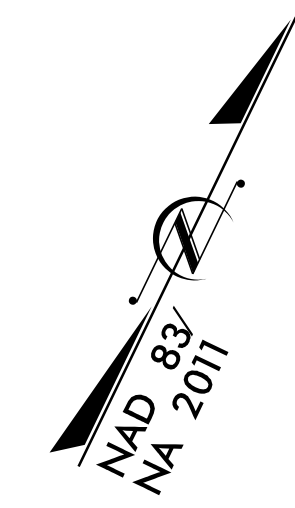

REVISIONS

28 Feb 2009 10:07:09 - psh.dgn  
 L:\SF\15\150707.dwg





### UTILITIES BY OTHERS

ALL PROPOSED UTILITY WORK SHOWN ON THIS SHEET WILL BE DONE BY OTHERS. NO PAYMENT WILL BE MADE TO THE CONTRACTOR FOR PROPOSED UTILITY WORK SHOWN ON THIS SHEET.

**ETHERILL ENGINEERING**  
 1223 Jones Franklin Rd.  
 Raleigh, N.C. 27606  
 License No. F-0377  
 Bus: 919 851 8077  
 Fax: 919 851 8107

TRANSPORTATION PLANNING/DESIGN • BRIDGE/STRUCTURE DESIGN  
 CIVIL/SITE DESIGN • GIS/GPS • CONSTRUCTION OBSERVATION




END STATE TIP PROJECT B-5503  
 -L- STA 27+30.00

SEE SHEET UO-8  
 MATCHLINE -L- STA. 90+00.00

MATCHLINE -L- STA. 0+00.00  
 SEE SHEET UO-10

5/14/99 8/17/99 28 Feb 2005 11:00:09 -psh.dgn

REVISIONS

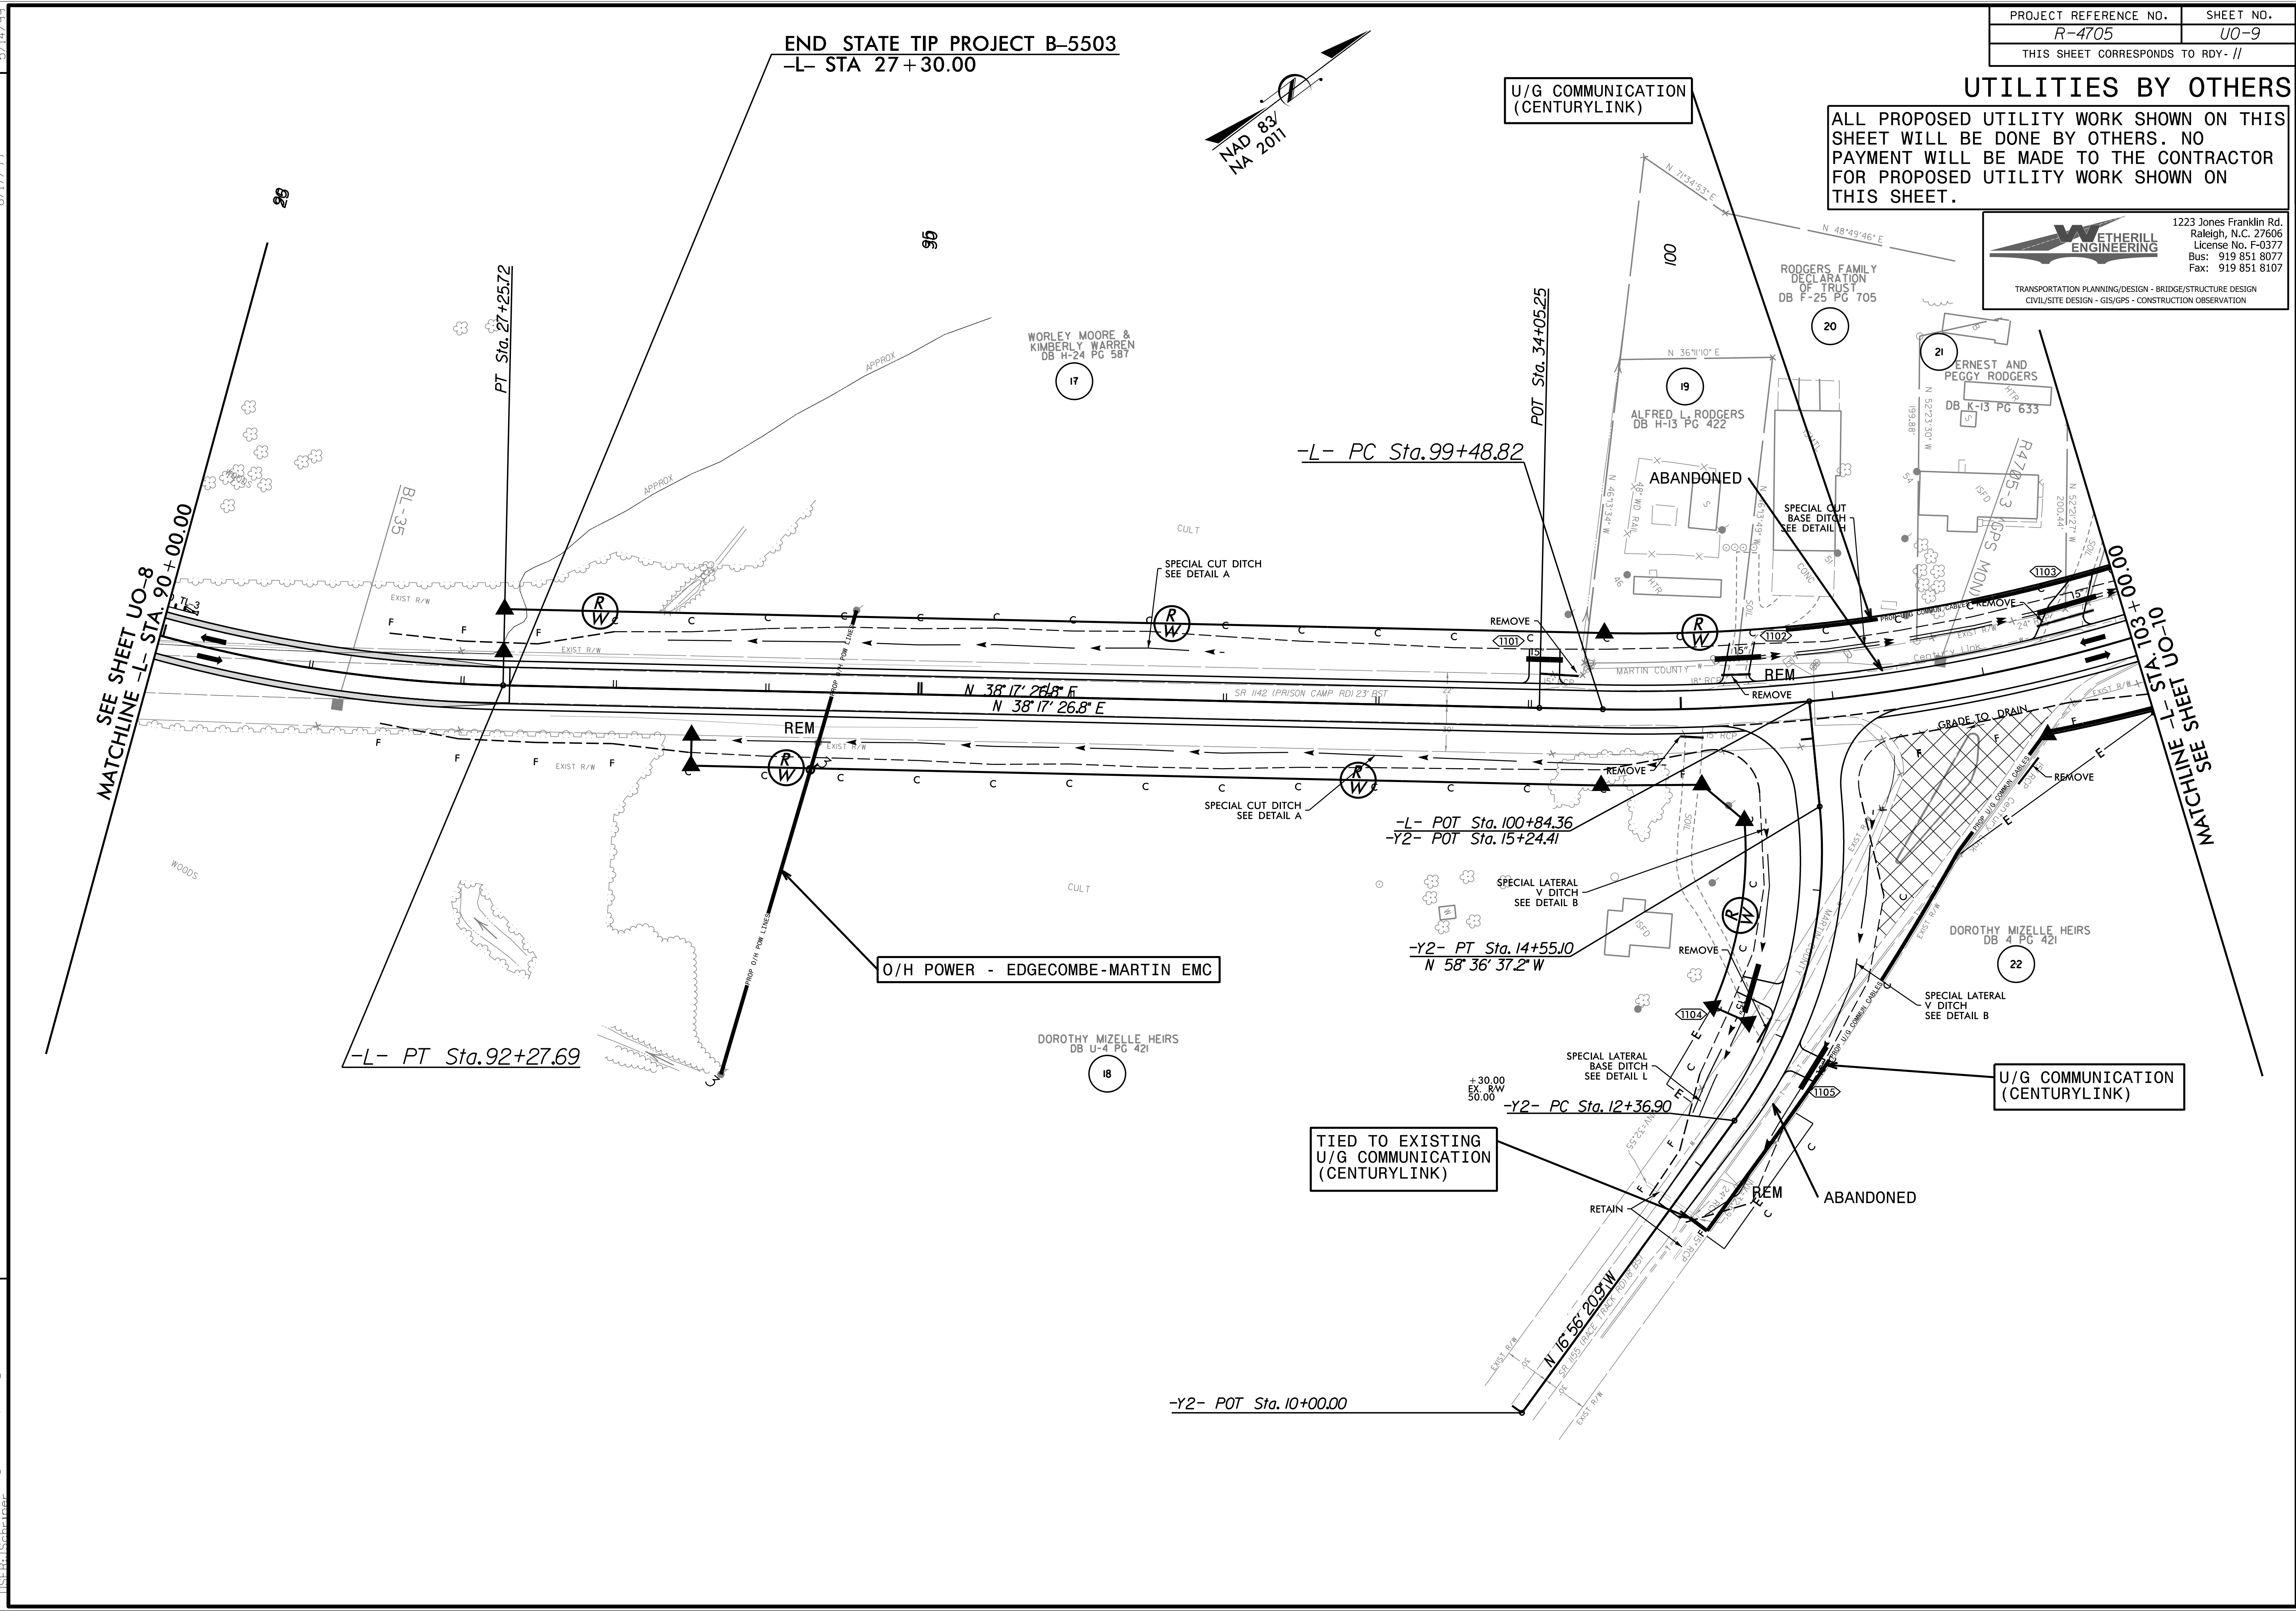

U/G COMMUNICATION  
(CENTURYLINK)

O/H POWER - EDGEcombe-MARTIN EMC

TIED TO EXISTING  
U/G COMMUNICATION  
(CENTURYLINK)

U/G COMMUNICATION  
(CENTURYLINK)





PROJECT REFERENCE NO.	SHEET NO.
R-4705	U0-11
THIS SHEET CORRESPONDS TO RDY-13	

### UTILITIES BY OTHERS

ALL PROPOSED UTILITY WORK SHOWN ON THIS SHEET WILL BE DONE BY OTHERS. NO PAYMENT WILL BE MADE TO THE CONTRACTOR FOR PROPOSED UTILITY WORK SHOWN ON THIS SHEET.

**WETHERILL ENGINEERING**  
 1223 Jones Franklin Rd.  
 Raleigh, N.C. 27606  
 License No. F-0377  
 Bus: 919 851 8077  
 Fax: 919 851 8107

TRANSPORTATION PLANNING/DESIGN - BRIDGE/STRUCTURE DESIGN  
 CIVIL/SITE DESIGN - GIS/GPS - CONSTRUCTION OBSERVATION

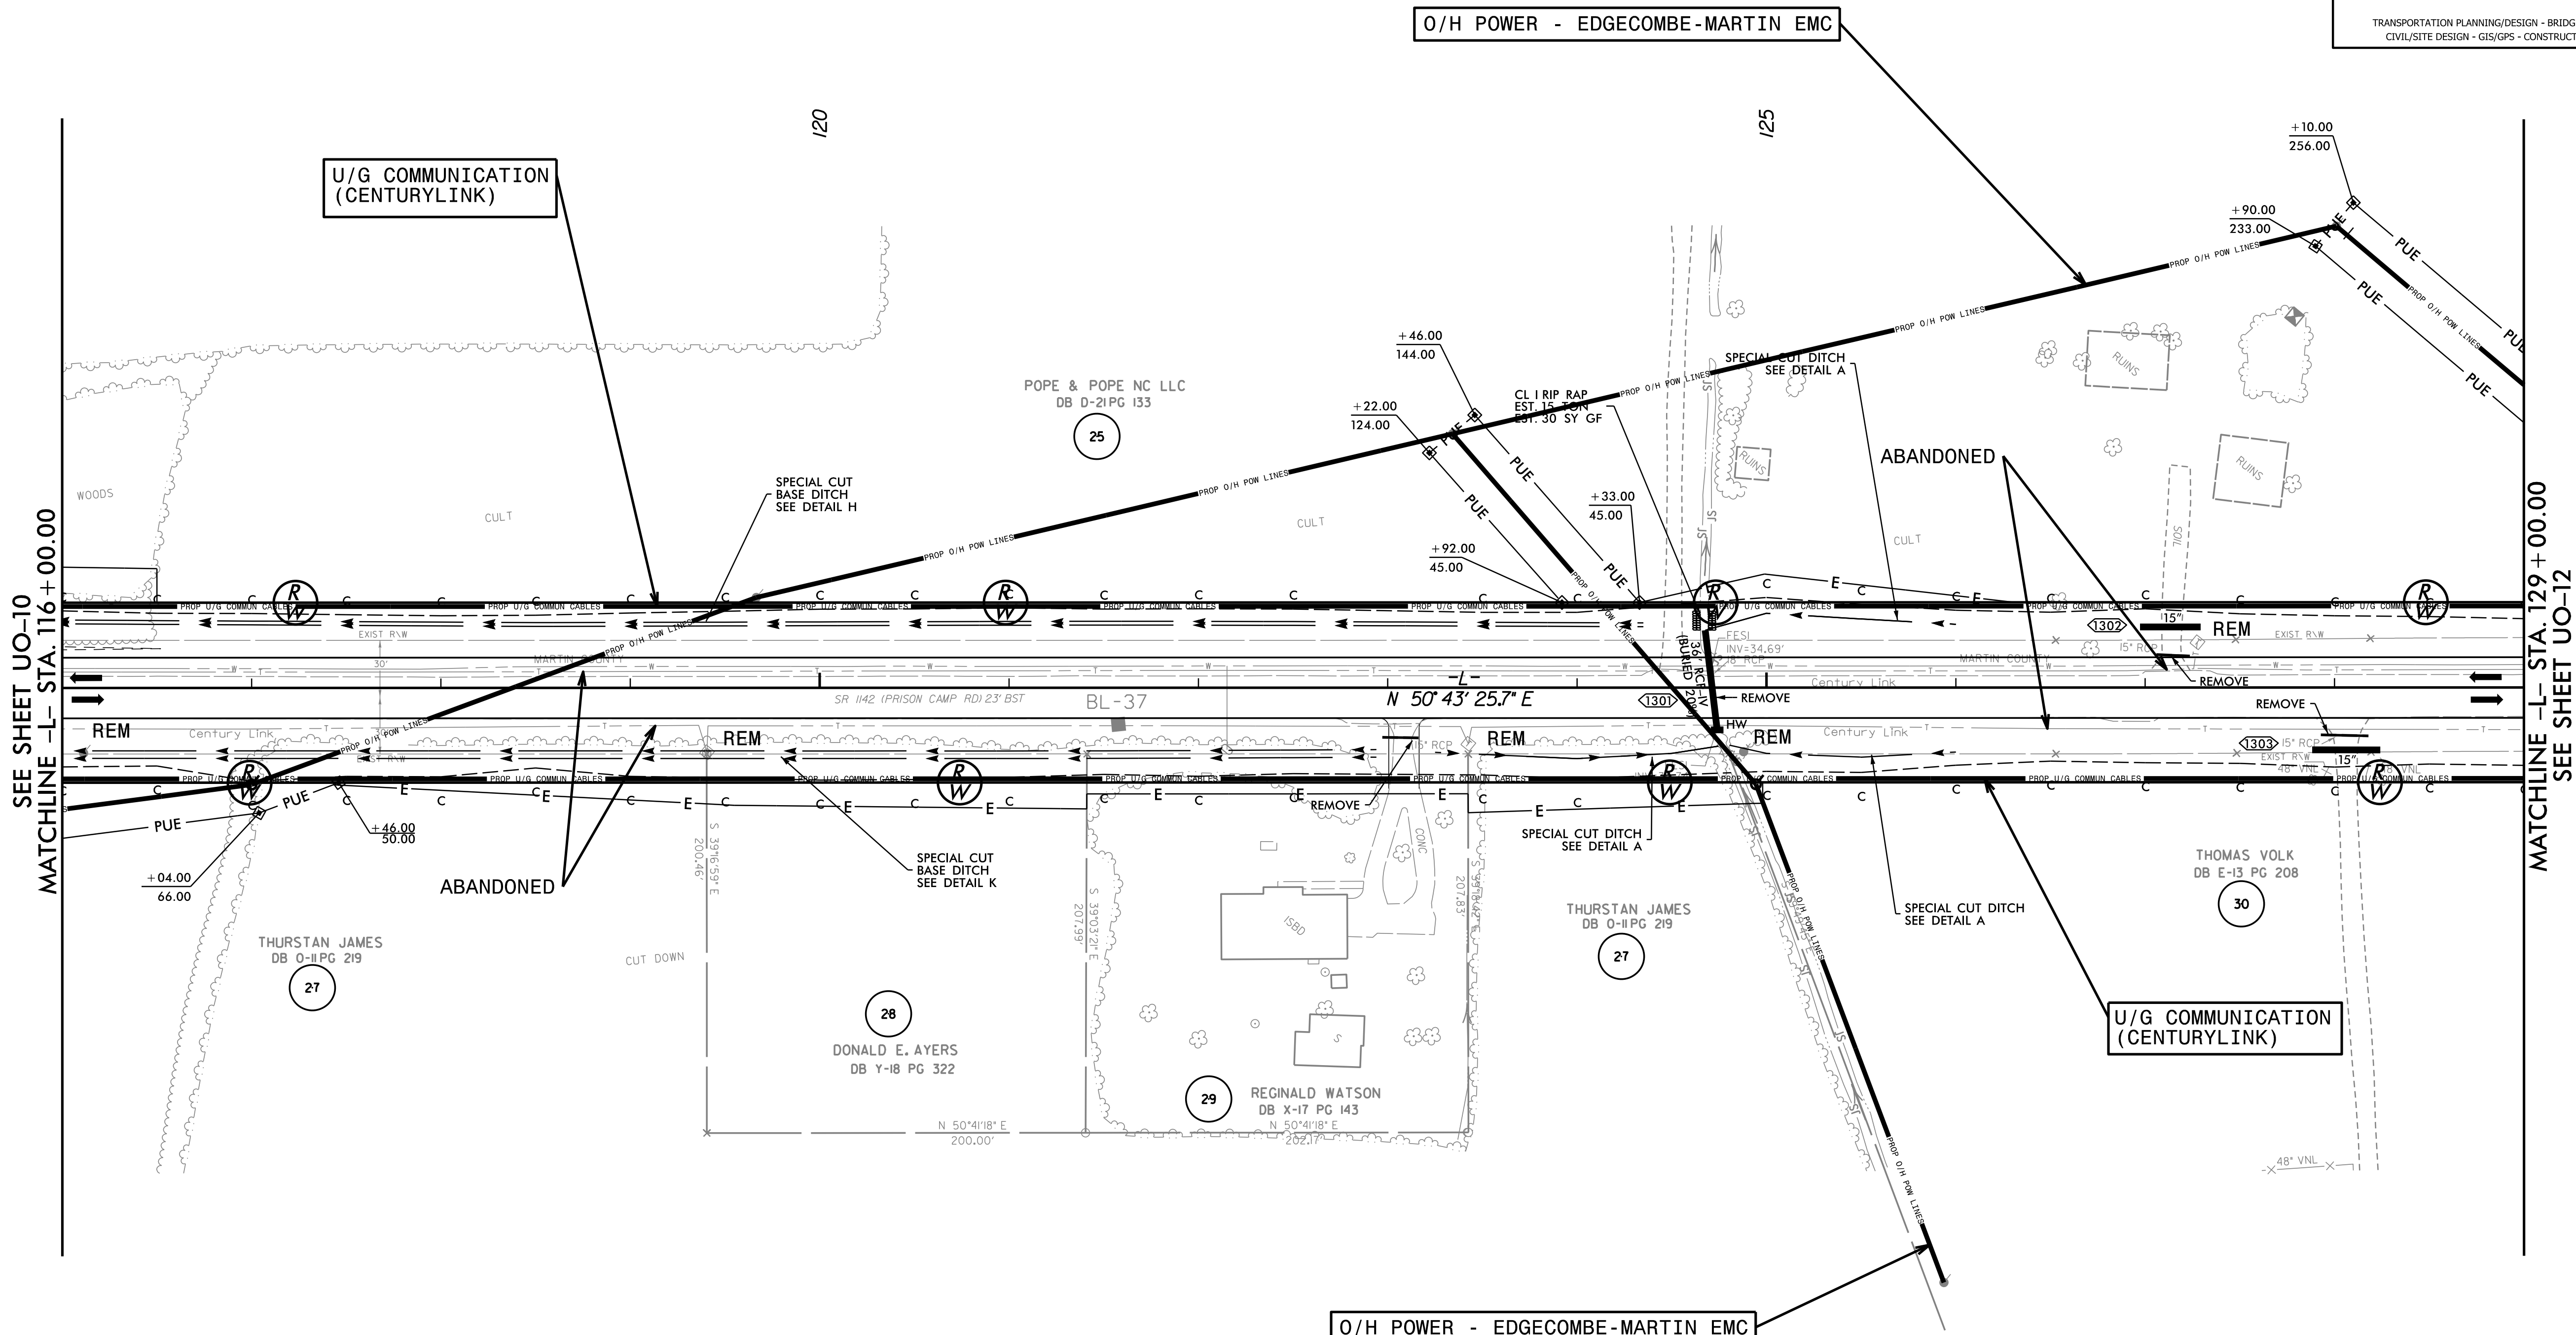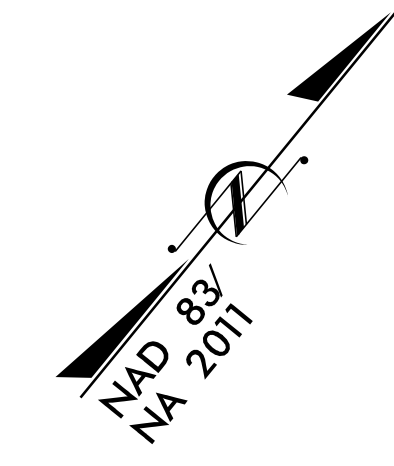

SEE SHEET UO-10  
MATCHLINE -L- STA. 116+00.00

MATCHLINE -L- STA. 129+00.00  
SEE SHEET UO-12

REVISIONS

28 Feb 2012 t.r.dj13.u011.psh.dgn  
 LISTEN, SCHNEIDER







### UTILITIES BY OTHERS

ALL PROPOSED UTILITY WORK SHOWN ON THIS SHEET WILL BE DONE BY OTHERS. NO PAYMENT WILL BE MADE TO THE CONTRACTOR FOR PROPOSED UTILITY WORK SHOWN ON THIS SHEET.

**WETHERILL ENGINEERING**  
 1223 Jones Franklin Rd.  
 Raleigh, N.C. 27606  
 License No. F-0377  
 Bus: 919 851 8077  
 Fax: 919 851 8107

TRANSPORTATION PLANNING/DESIGN - BRIDGE/STRUCTURE DESIGN  
 CIVIL/SITE DESIGN - GIS/GPS - CONSTRUCTION OBSERVATION

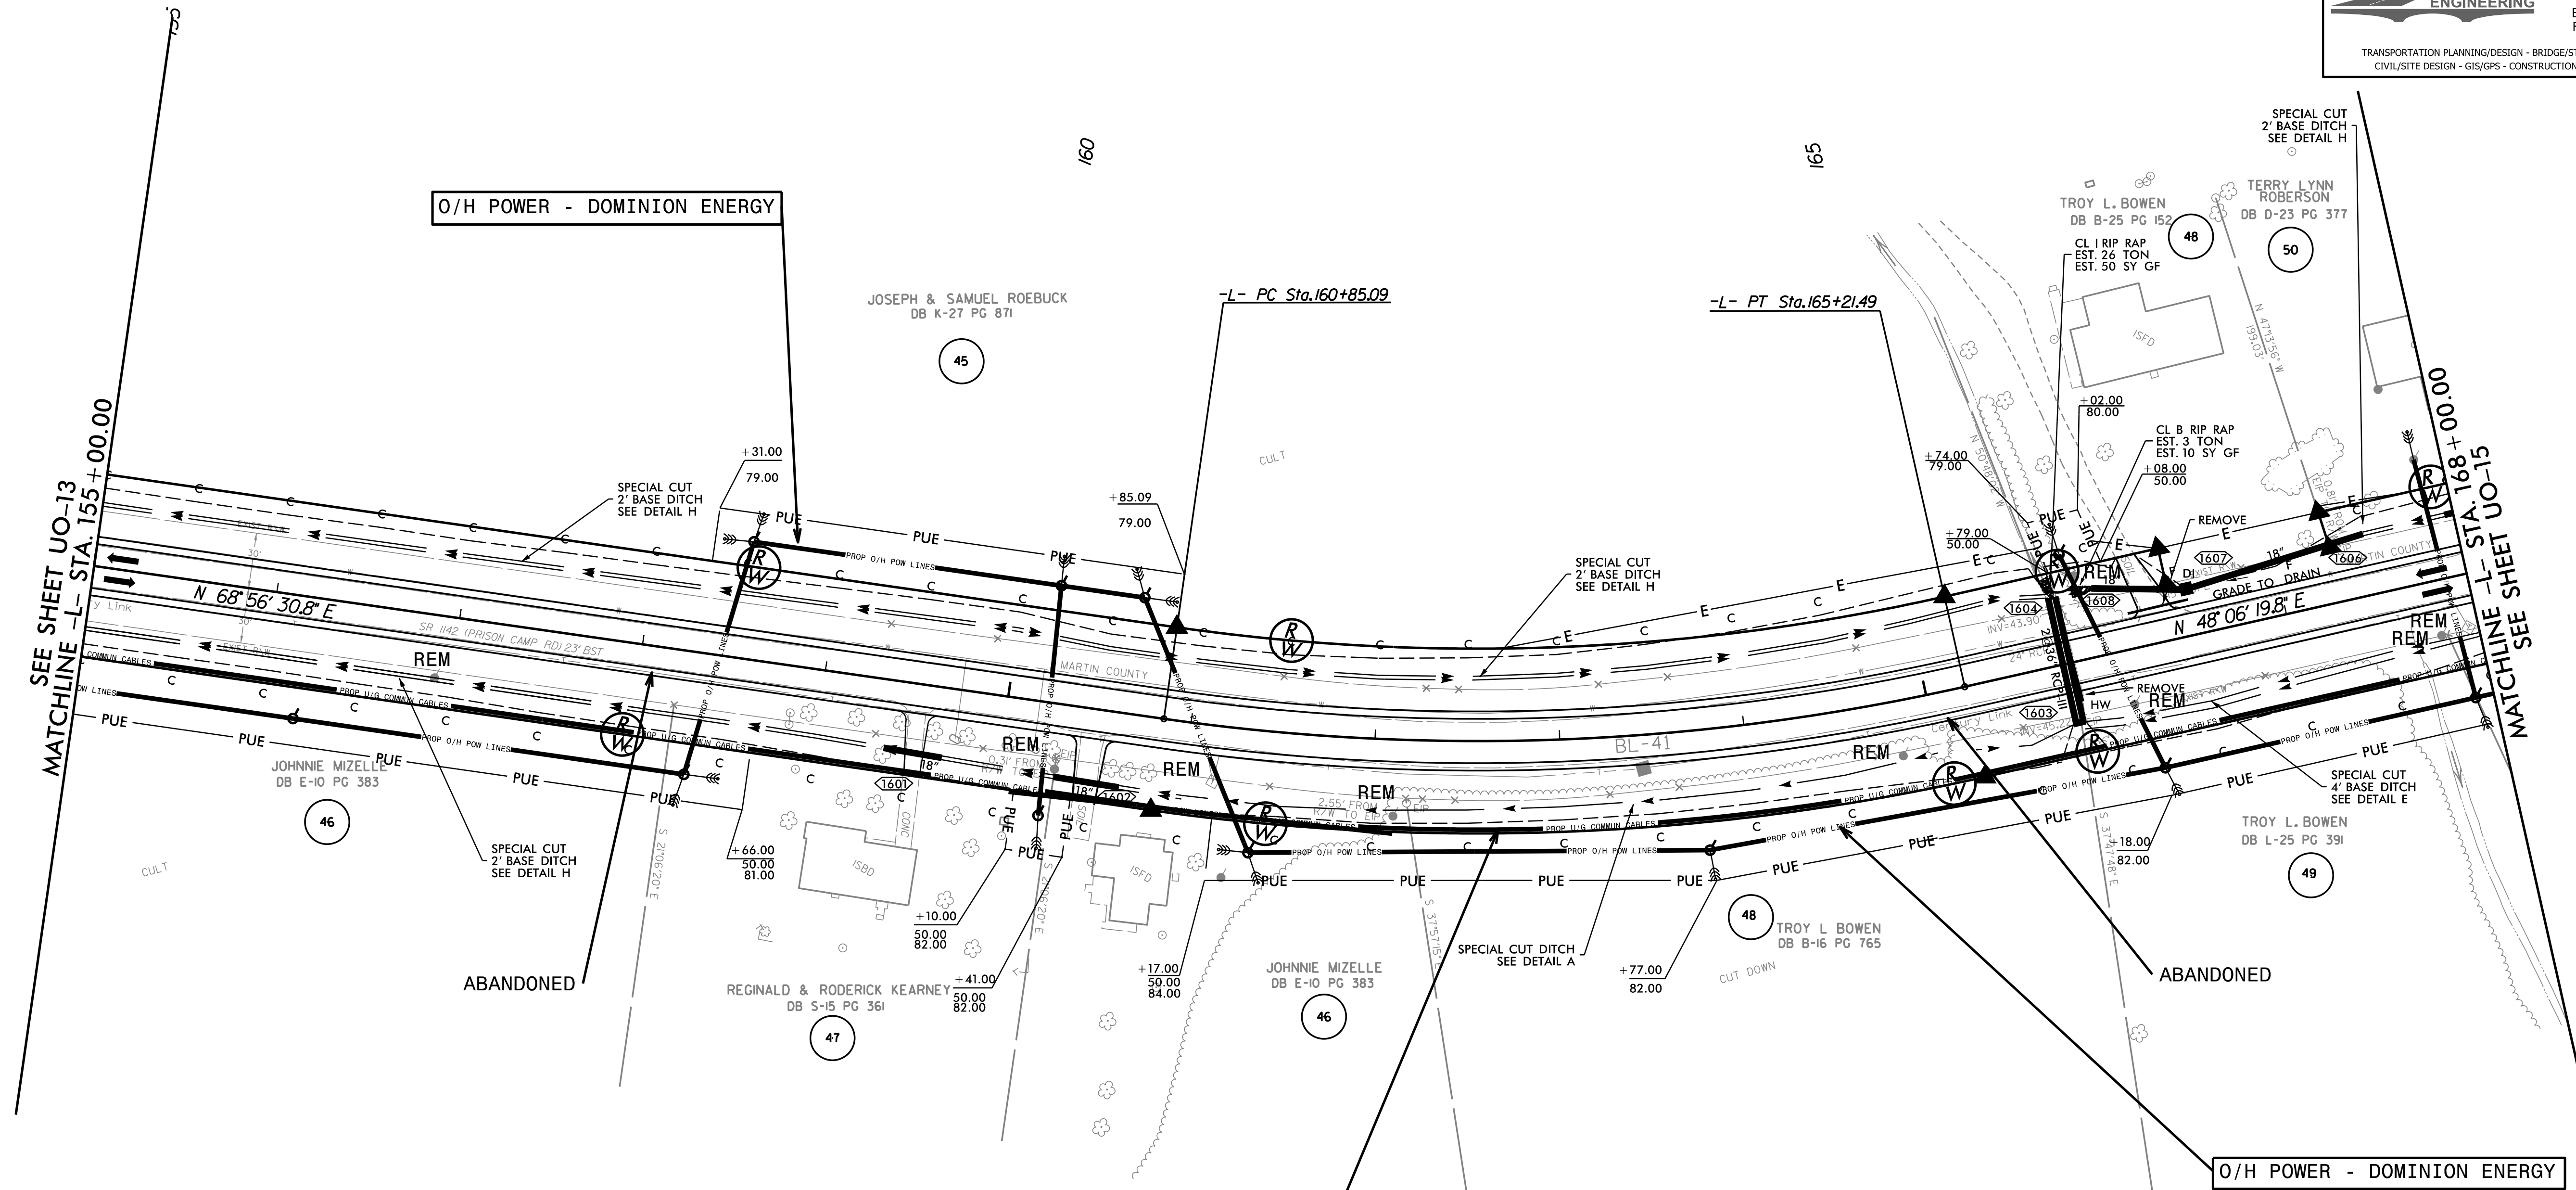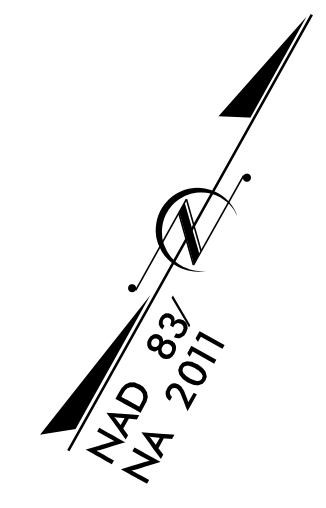

SEE SHEET UO-13  
MATCHLINE - L - STA. 155+00.00

MATCHLINE - L - STA. 168+00.00  
SEE SHEET UO-15

O/H POWER - DOMINION ENERGY

U/G COMMUNICATION  
(CENTURYLINK)

O/H POWER - DOMINION ENERGY

REVISIONS






5/14/99  
28 Feb 2016 10:11:18 AM r:\proj\18\_0016\_psh.dgn  
L:\proj\18\_0016\_psh.dgn

**WETHERILL ENGINEERING**  
1223 Jones Franklin Rd.  
Raleigh, N.C. 27606  
License No. F-0377  
Bus: 919 851 8077  
Fax: 919 851 8107  
TRANSPORTATION PLANNING/DESIGN - BRIDGE/STRUCTURE DESIGN  
CIVIL/SITE DESIGN - GIS/GPS - CONSTRUCTION OBSERVATION

PROJECT REFERENCE NO.	SHEET NO.
R-4705	U0-16
THIS SHEET CORRESPONDS TO RDY-18	

### UTILITIES BY OTHERS

ALL PROPOSED UTILITY WORK SHOWN ON THIS SHEET WILL BE DONE BY OTHERS. NO PAYMENT WILL BE MADE TO THE CONTRACTOR FOR PROPOSED UTILITY WORK SHOWN ON THIS SHEET.

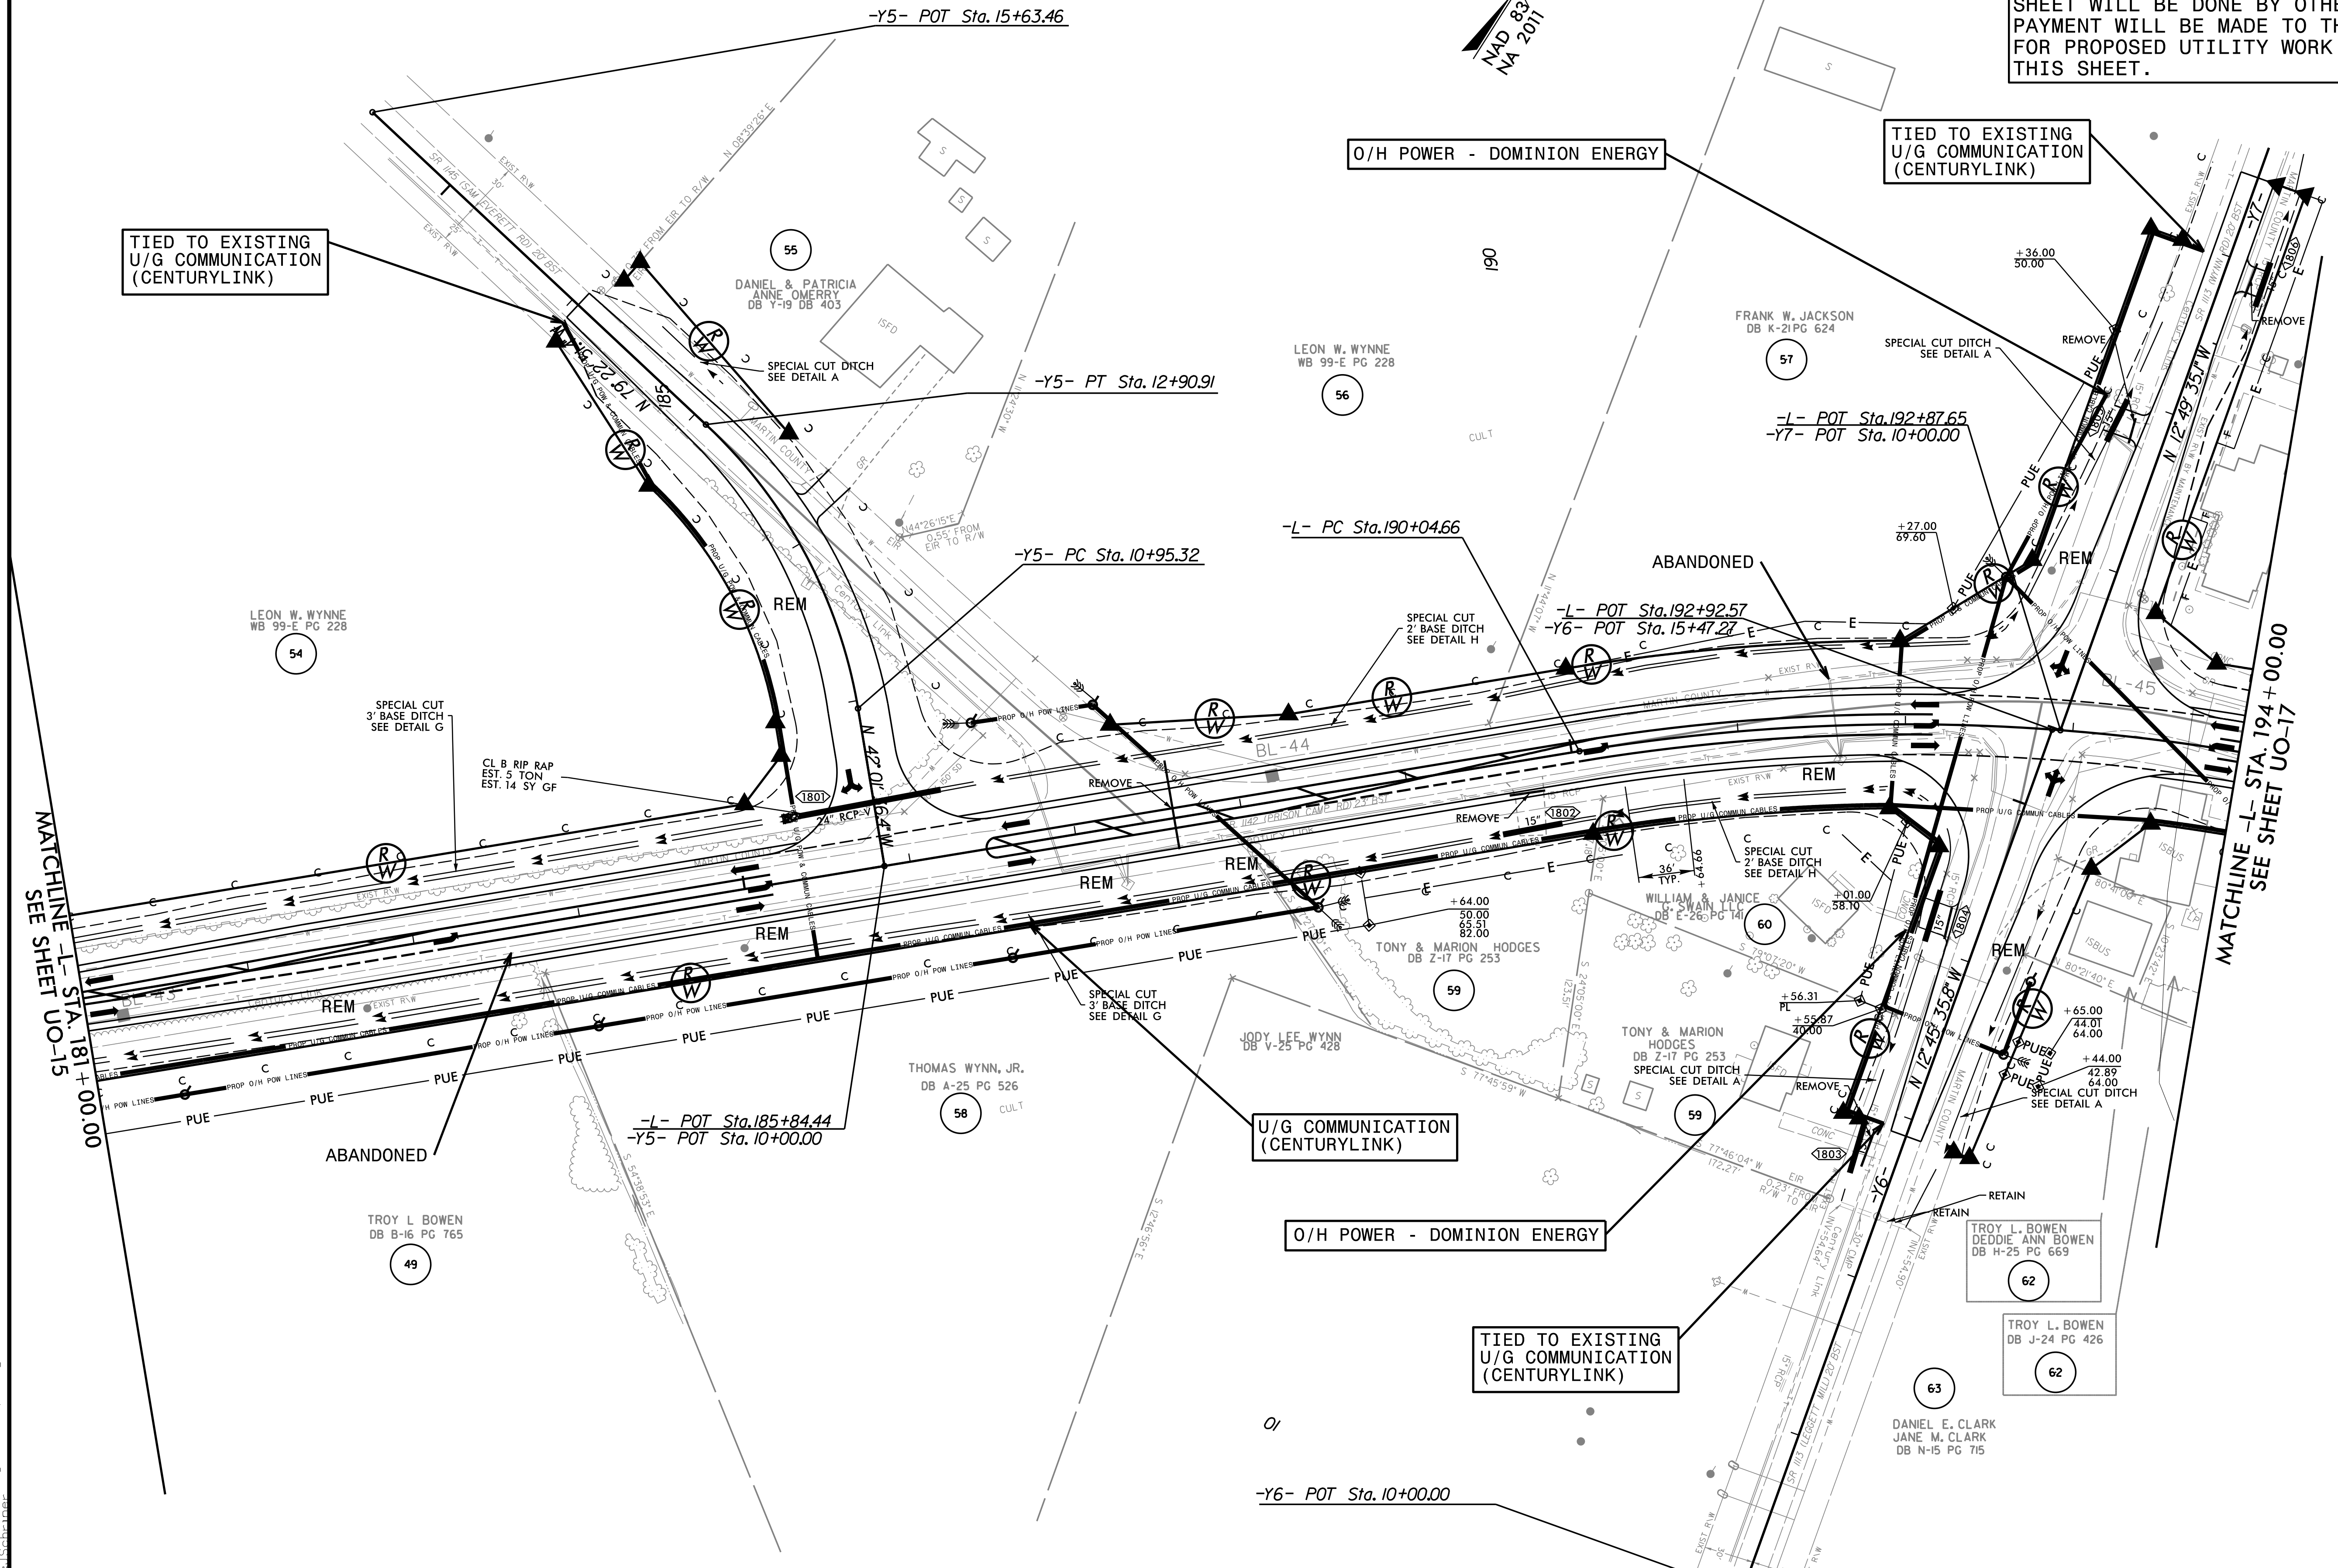





### UTILITIES BY OTHERS

ALL PROPOSED UTILITY WORK SHOWN ON THIS SHEET WILL BE DONE BY OTHERS. NO PAYMENT WILL BE MADE TO THE CONTRACTOR FOR PROPOSED UTILITY WORK SHOWN ON THIS SHEET.

**WETHERILL ENGINEERING**  
 1223 Jones Franklin Rd.  
 Raleigh, N.C. 27606  
 License No. F-0377  
 Bus: 919 851 8077  
 Fax: 919 851 8107

TRANSPORTATION PLANNING/DESIGN - BRIDGE/STRUCTURE DESIGN  
 CIVIL/SITE DESIGN - GIS/GPS - CONSTRUCTION OBSERVATION

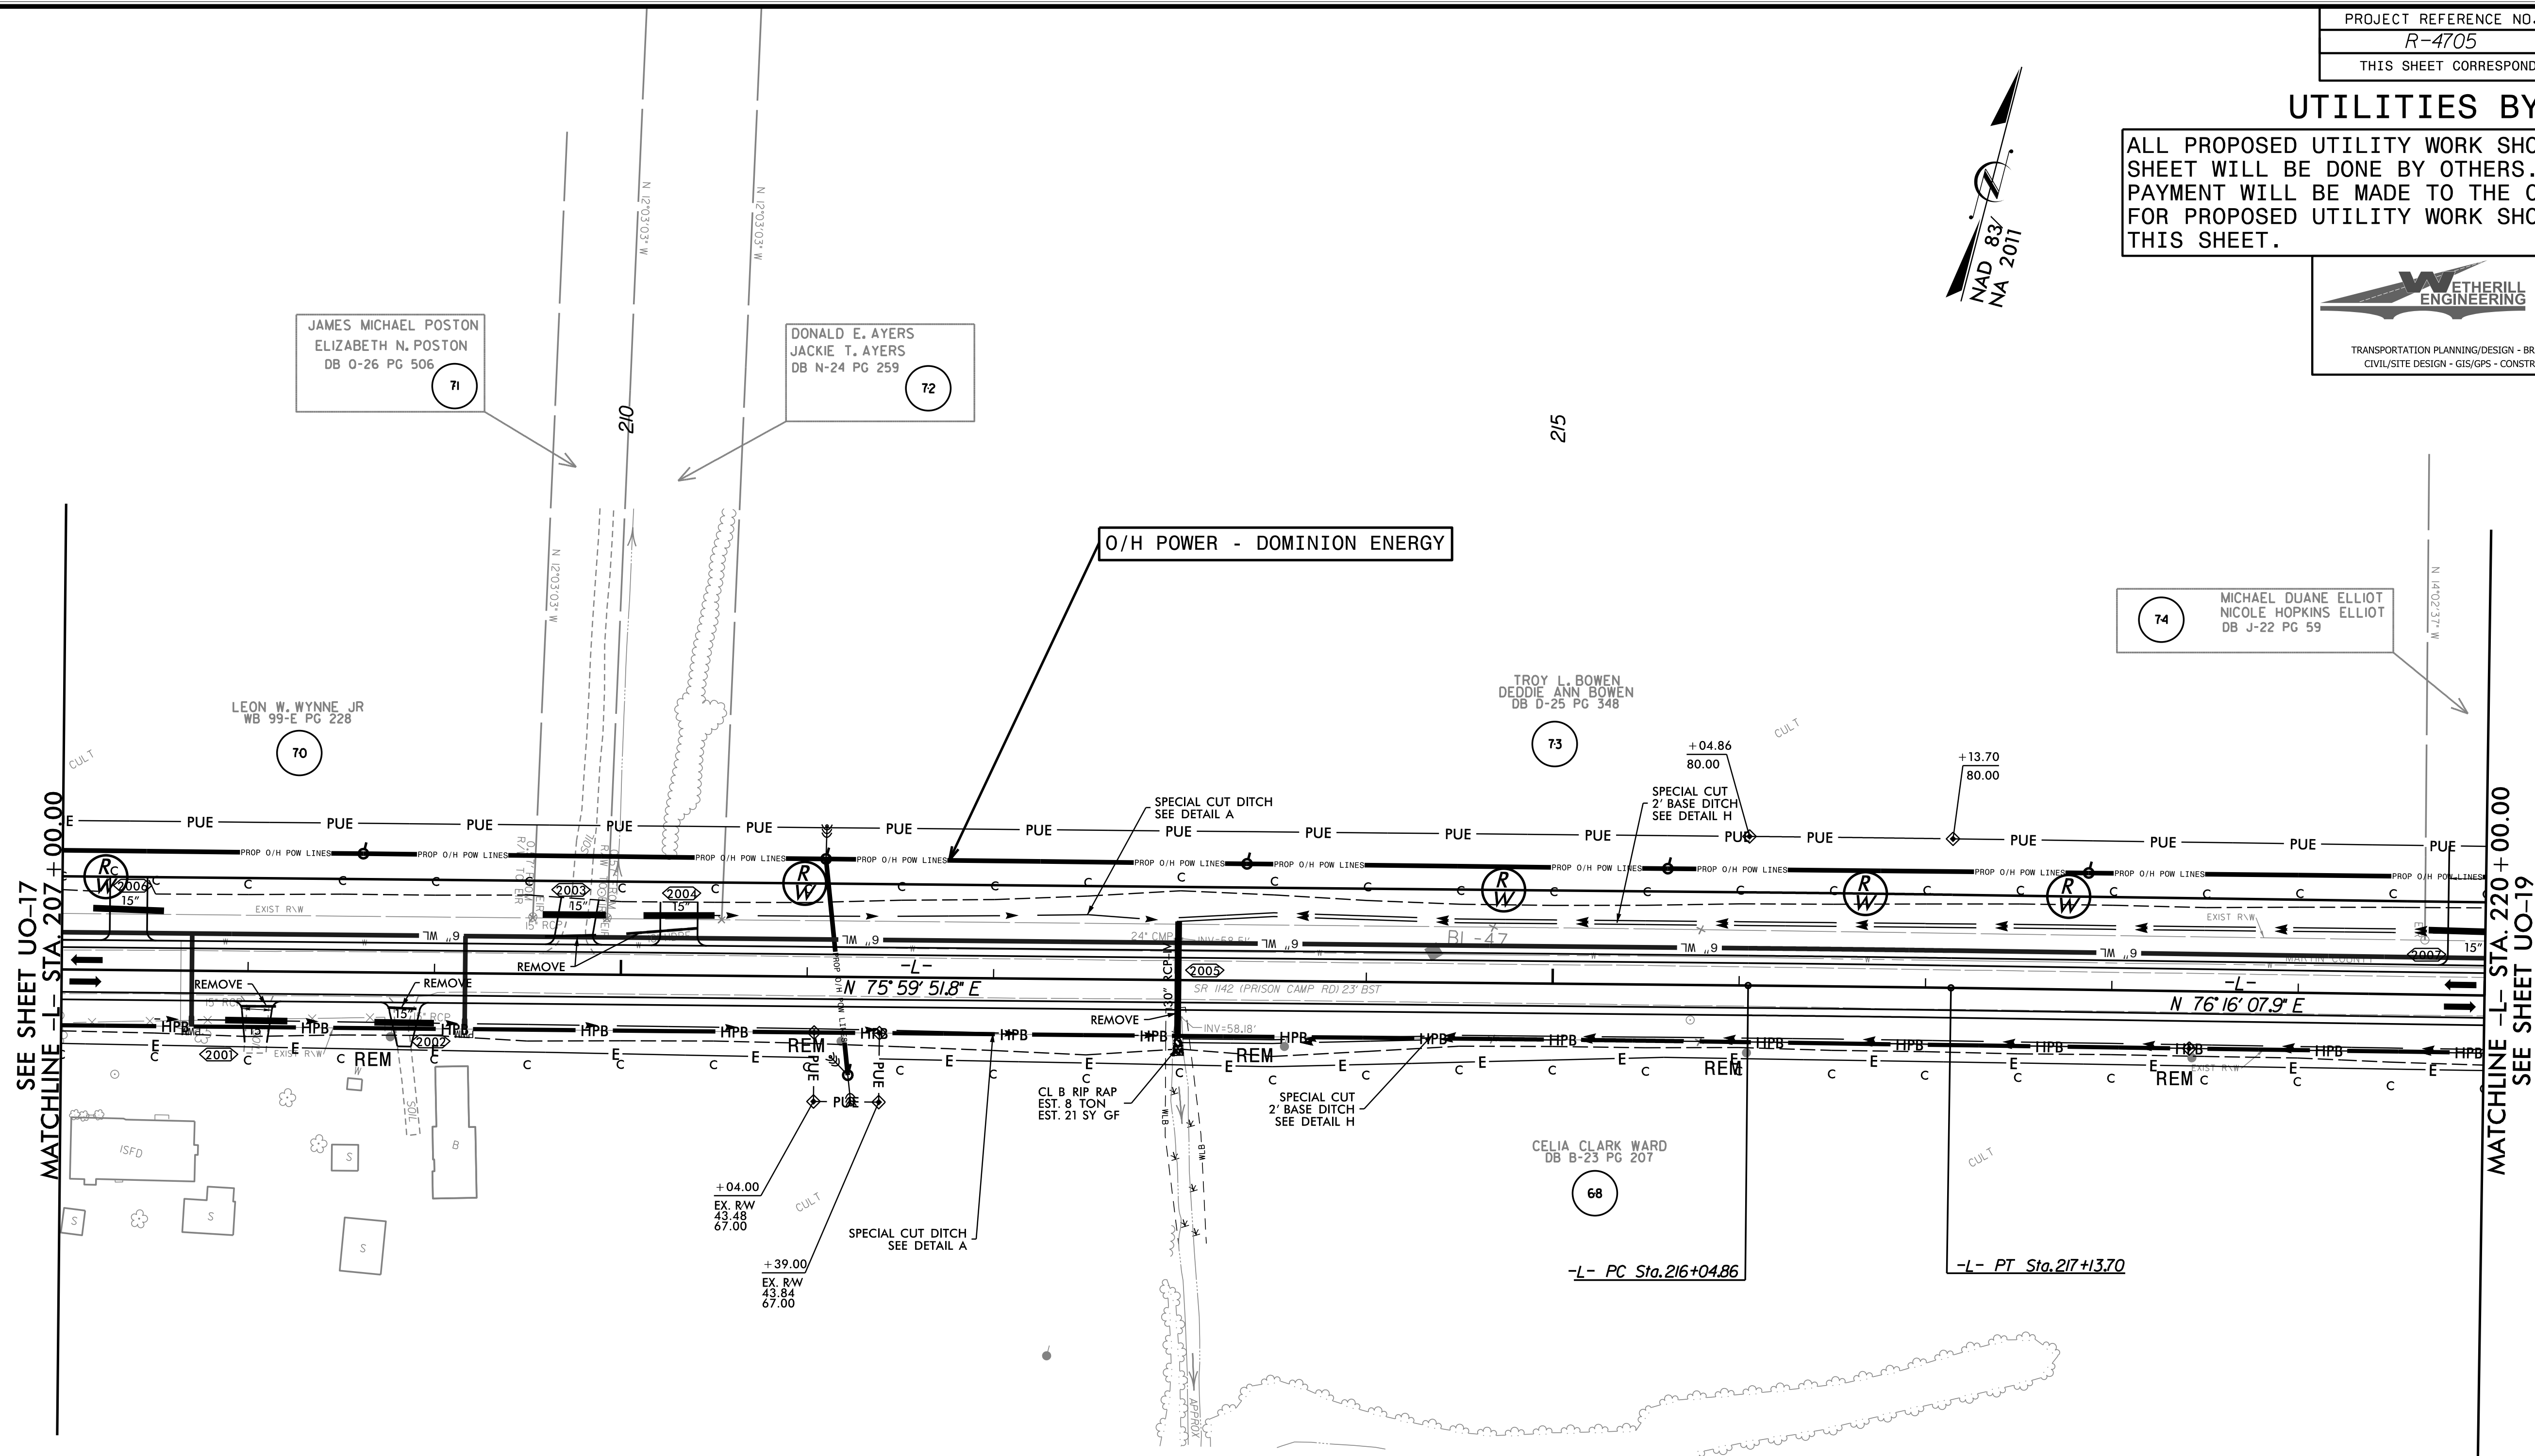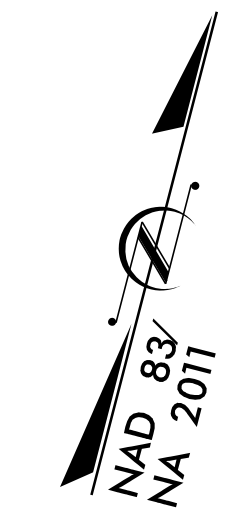

REVISIONS


28 Feb 2010 10:18:00 psh.dgn  
 LISTED AS: shomer

### UTILITIES BY OTHERS

ALL PROPOSED UTILITY WORK SHOWN ON THIS SHEET WILL BE DONE BY OTHERS. NO PAYMENT WILL BE MADE TO THE CONTRACTOR FOR PROPOSED UTILITY WORK SHOWN ON THIS SHEET.


**WETHERILL ENGINEERING**  
 1223 Jones Franklin Rd.  
 Raleigh, N.C. 27606  
 License No. F-0377  
 Bus: 919 851 8077  
 Fax: 919 851 8107

TRANSPORTATION PLANNING/DESIGN - BRIDGE/STRUCTURE DESIGN  
 CIVIL/SITE DESIGN - GIS/GPS - CONSTRUCTION OBSERVATION

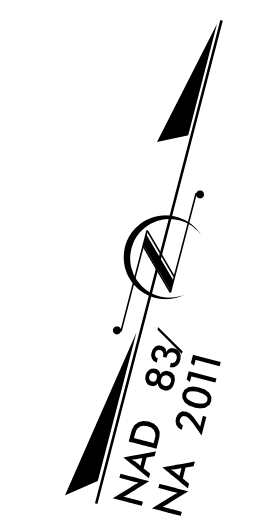

O/H POWER - DOMINION ENERGY

O/H POWER - DOMINION ENERGY

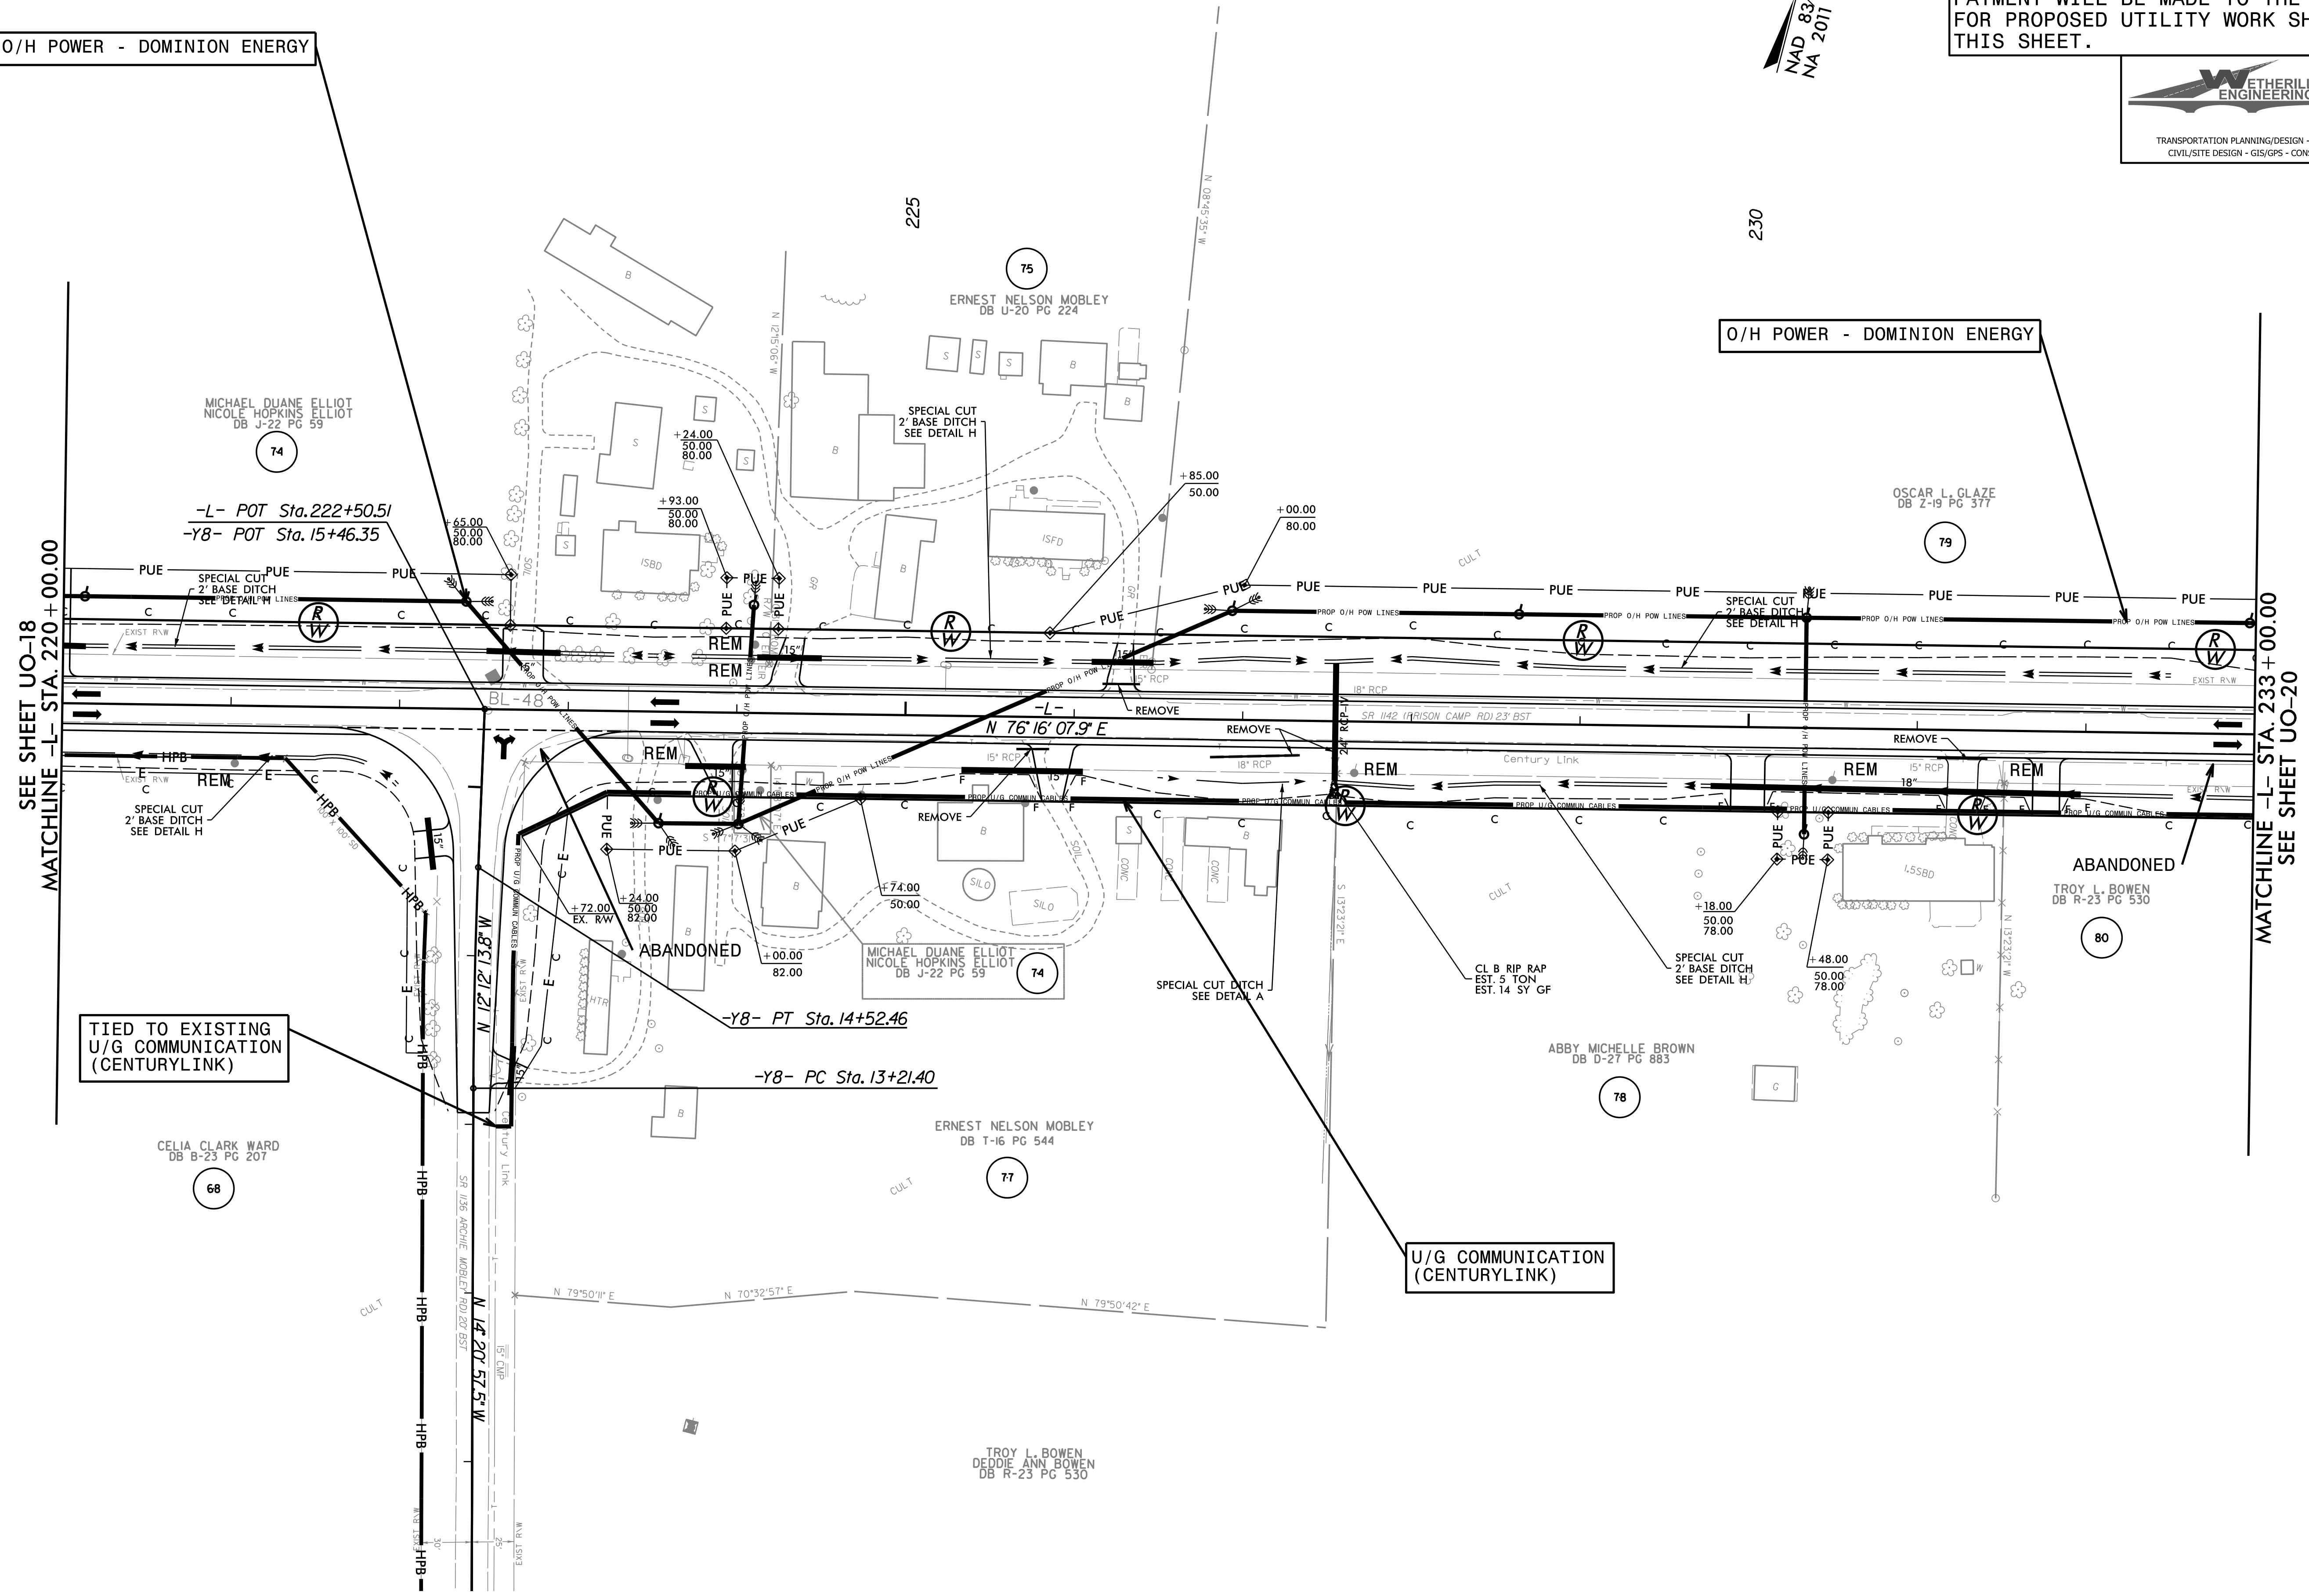

SEE SHEET UO-18  
MATCHLINE -L- STA. 220+00.00

MATCHLINE -L- STA. 233+00.00  
SEE SHEET UO-20

TIED TO EXISTING  
U/G COMMUNICATION  
(CENTURYLINK)

U/G COMMUNICATION  
(CENTURYLINK)



B:\17\99  
 28 Feb 2005 11:01:19 psh.dgn  
 I:\SF\15\shome

### UTILITIES BY OTHERS

ALL PROPOSED UTILITY WORK SHOWN ON THIS SHEET WILL BE DONE BY OTHERS. NO PAYMENT WILL BE MADE TO THE CONTRACTOR FOR PROPOSED UTILITY WORK SHOWN ON THIS SHEET.

**WETHERILL ENGINEERING**  
 1223 Jones Franklin Rd.  
 Raleigh, N.C. 27606  
 License No. F-0377  
 Bus: 919 851 8077  
 Fax: 919 851 8107

TRANSPORTATION PLANNING/DESIGN - BRIDGE/STRUCTURE DESIGN  
 CIVIL/SITE DESIGN - GIS/GPS - CONSTRUCTION OBSERVATION

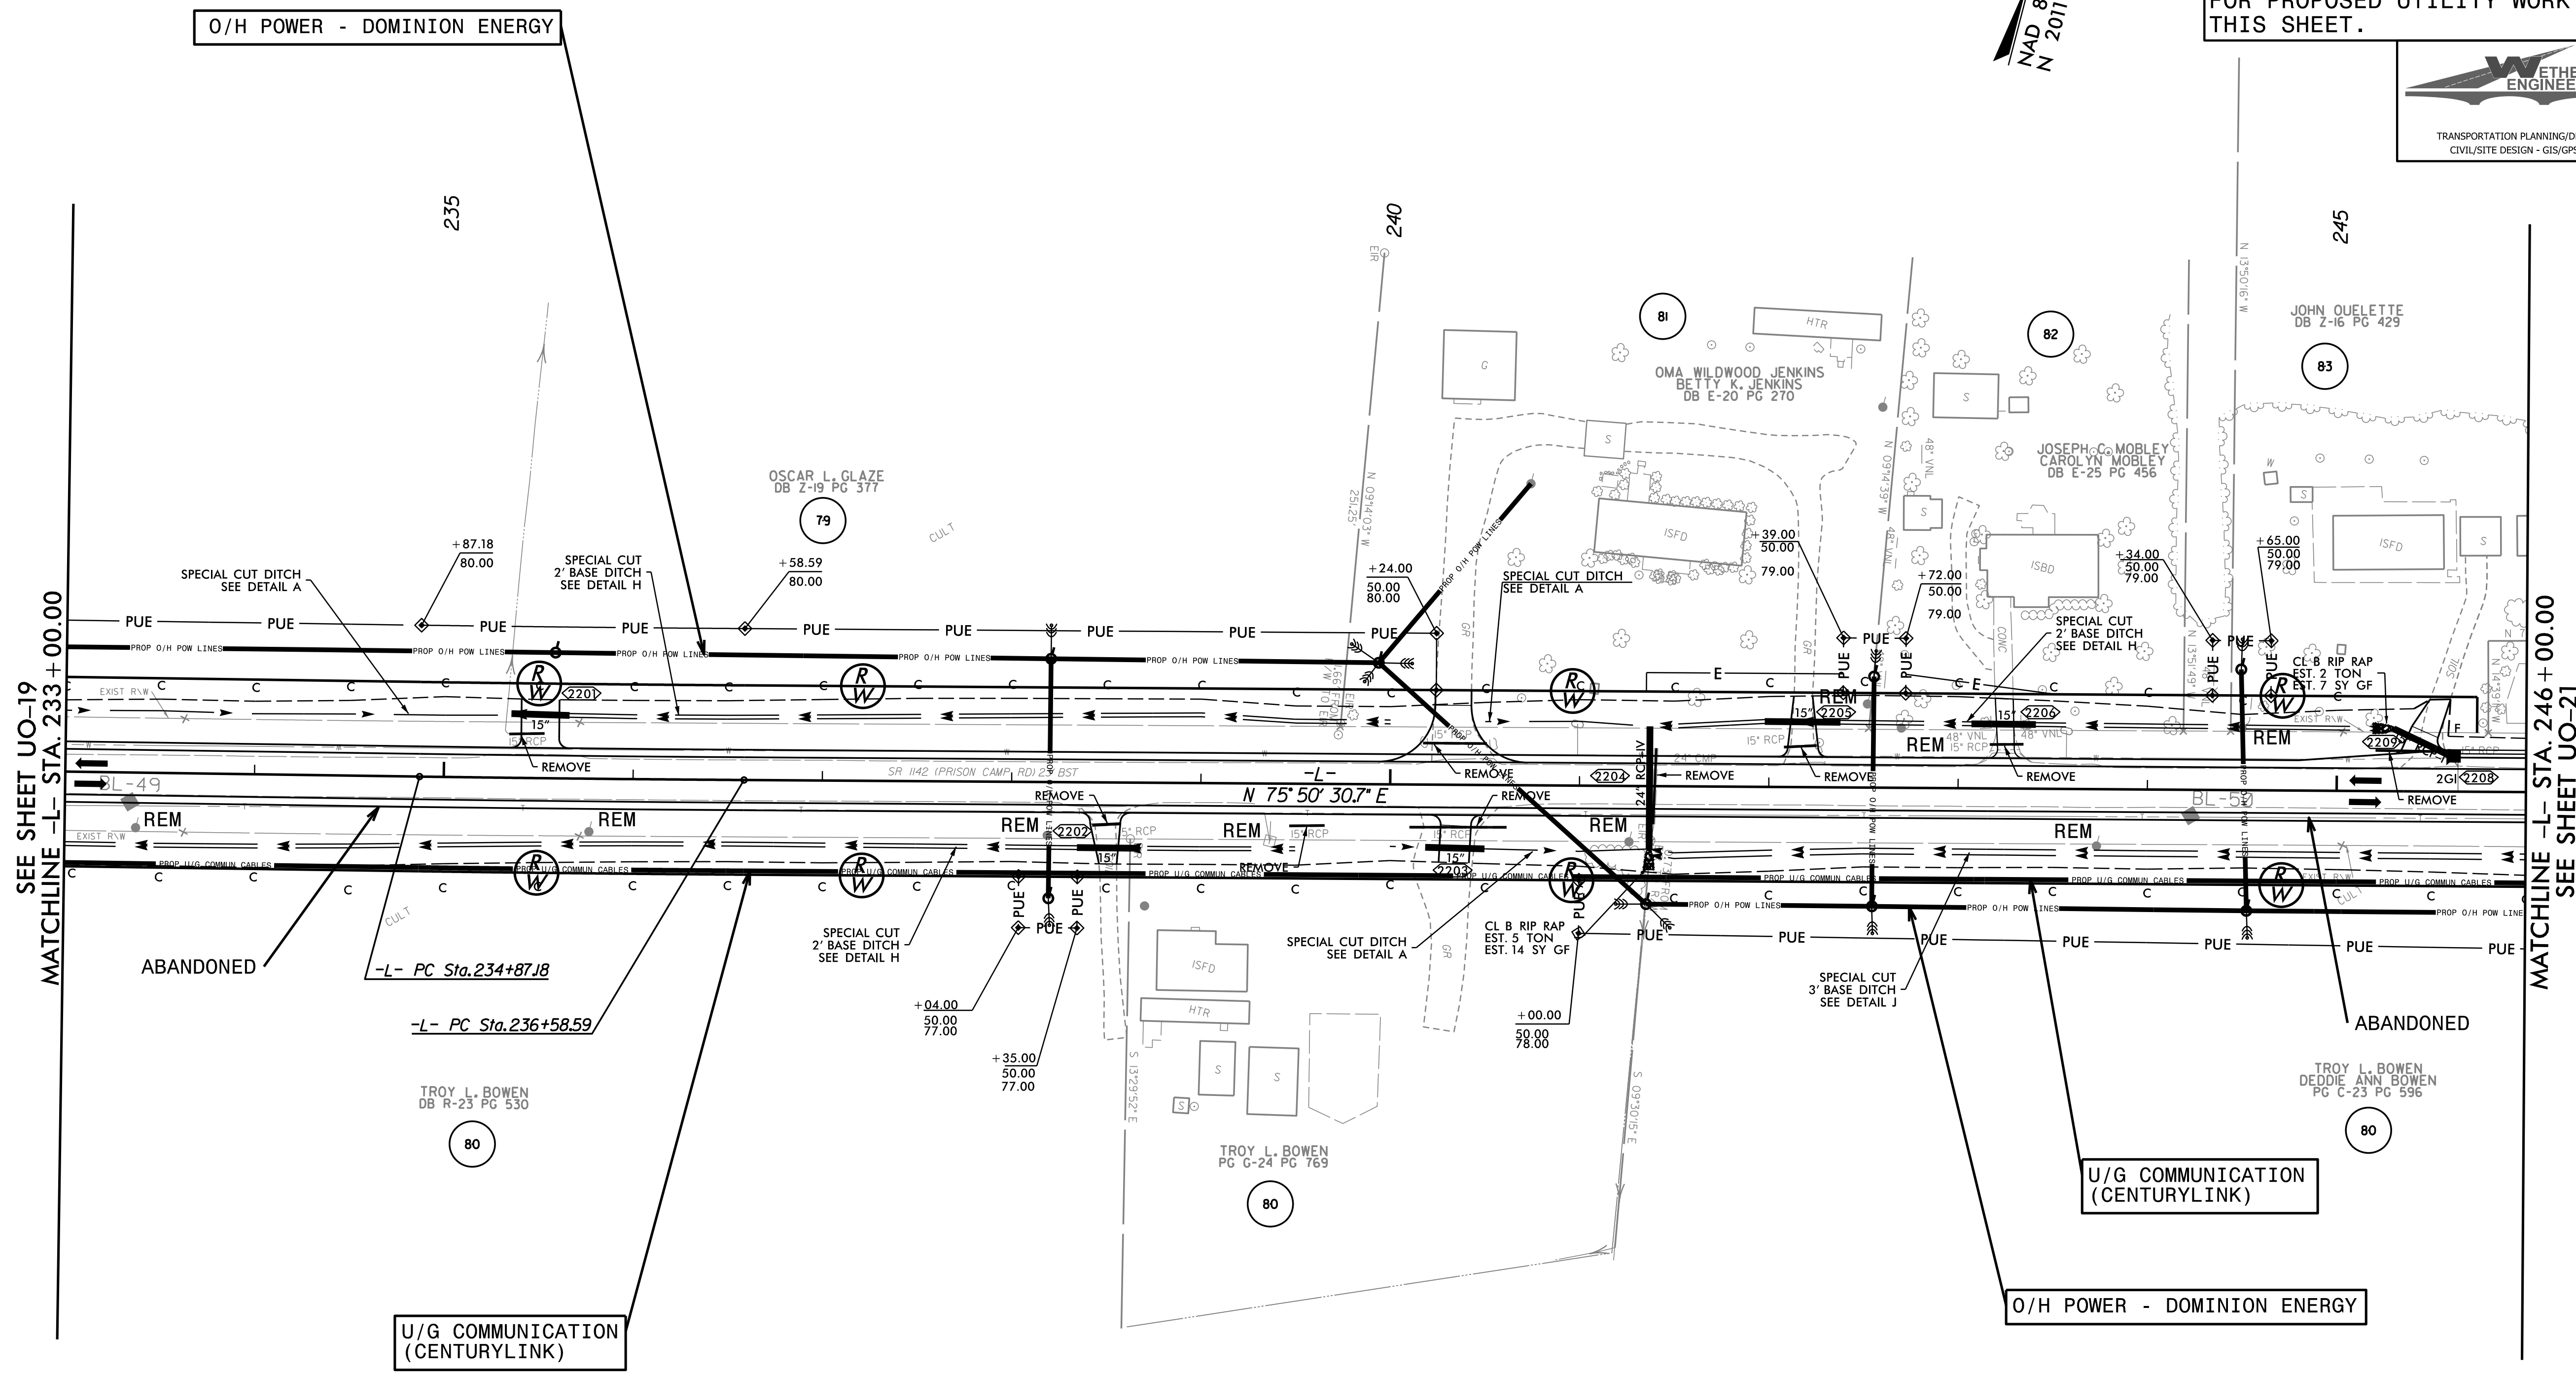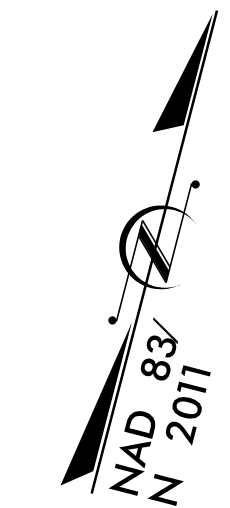

SEE SHEET UO-19  
 MATCHLINE -L- STA. 233 + 00.00

MATCHLINE -L- STA. 246 + 00.00  
 SEE SHEET UO-21

REVISIONS

O/H POWER - DOMINION ENERGY

U/G COMMUNICATION (CENTURYLINK)

O/H POWER - DOMINION ENERGY

U/G COMMUNICATION (CENTURYLINK)

28 Feb 22  
 R:\Projects\22\UO20\esh.dgn  
 J:\Users\jshomer






### UTILITIES BY OTHERS

ALL PROPOSED UTILITY WORK SHOWN ON THIS SHEET WILL BE DONE BY OTHERS. NO PAYMENT WILL BE MADE TO THE CONTRACTOR FOR PROPOSED UTILITY WORK SHOWN ON THIS SHEET.

**WETHERILL ENGINEERING**  
 1223 Jones Franklin Rd.  
 Raleigh, N.C. 27606  
 License No. F-0377  
 Bus: 919 851 8077  
 Fax: 919 851 8107


TRANSPORTATION PLANNING/DESIGN - BRIDGE/STRUCTURE DESIGN  
 CIVIL/SITE DESIGN - GIS/GPS - CONSTRUCTION OBSERVATION

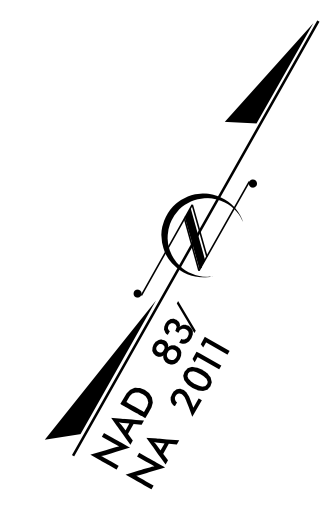

REVISIONS

SEE SHEET UO-22  
MATCHLINE -L- STA 272+00.00

MATCHLINE -L- STA 285+00.00  
SEE SHEET UO-24

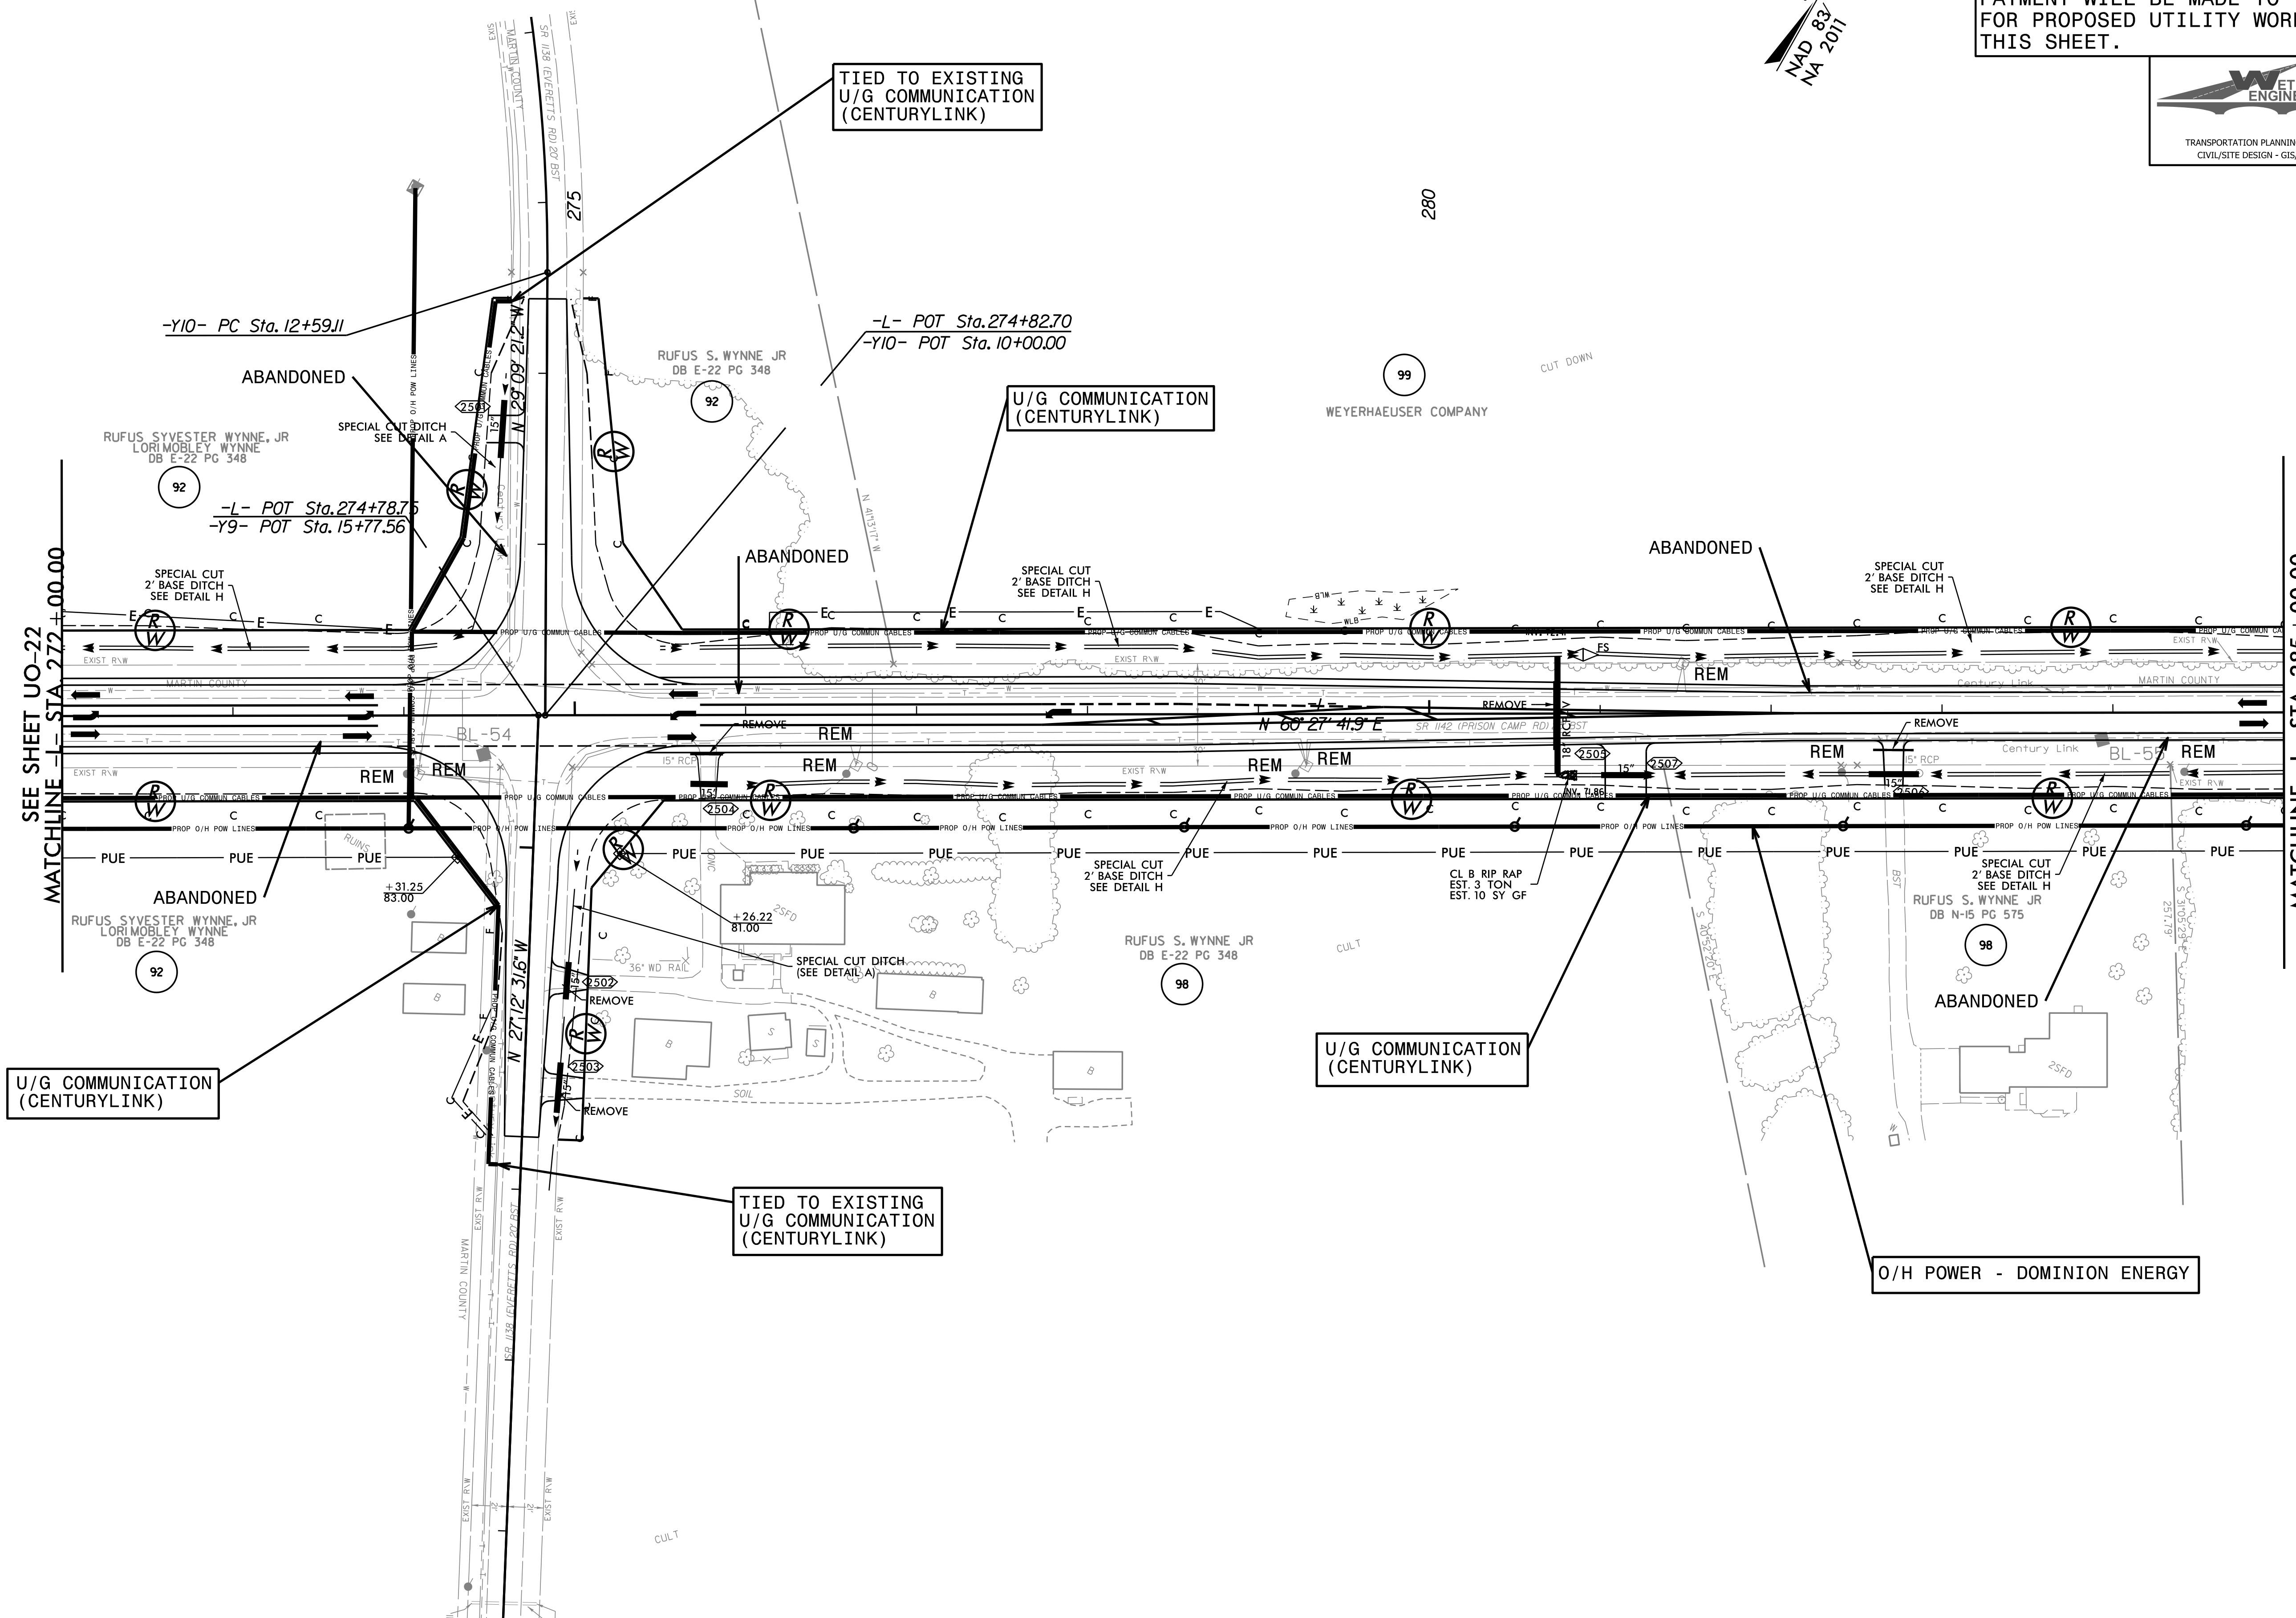

28 Feb 2011 10:23:00 psh.dgn  
 LISTED: IS: shomer




### UTILITIES BY OTHERS

ALL PROPOSED UTILITY WORK SHOWN ON THIS SHEET WILL BE DONE BY OTHERS. NO PAYMENT WILL BE MADE TO THE CONTRACTOR FOR PROPOSED UTILITY WORK SHOWN ON THIS SHEET.



1223 Jones Franklin Rd.  
Raleigh, N.C. 27606  
License No. F-0377  
Bus: 919 851 8077  
Fax: 919 851 8107

TRANSPORTATION PLANNING/DESIGN - BRIDGE/STRUCTURE DESIGN  
CIVIL/SITE DESIGN - GIS/GPS - CONSTRUCTION OBSERVATION

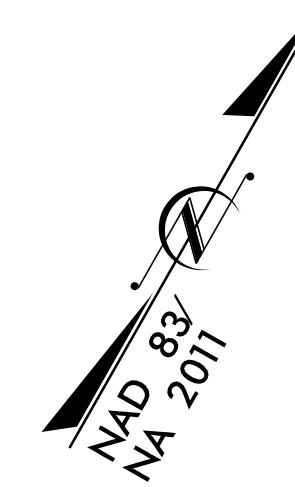


B/12/99

REVISIONS

SEE SHEET UO-23  
MATCHLINE -L- STA. 285+00.00

MATCHLINE -L- STA. 298+00.00  
SEE SHEET UO-25

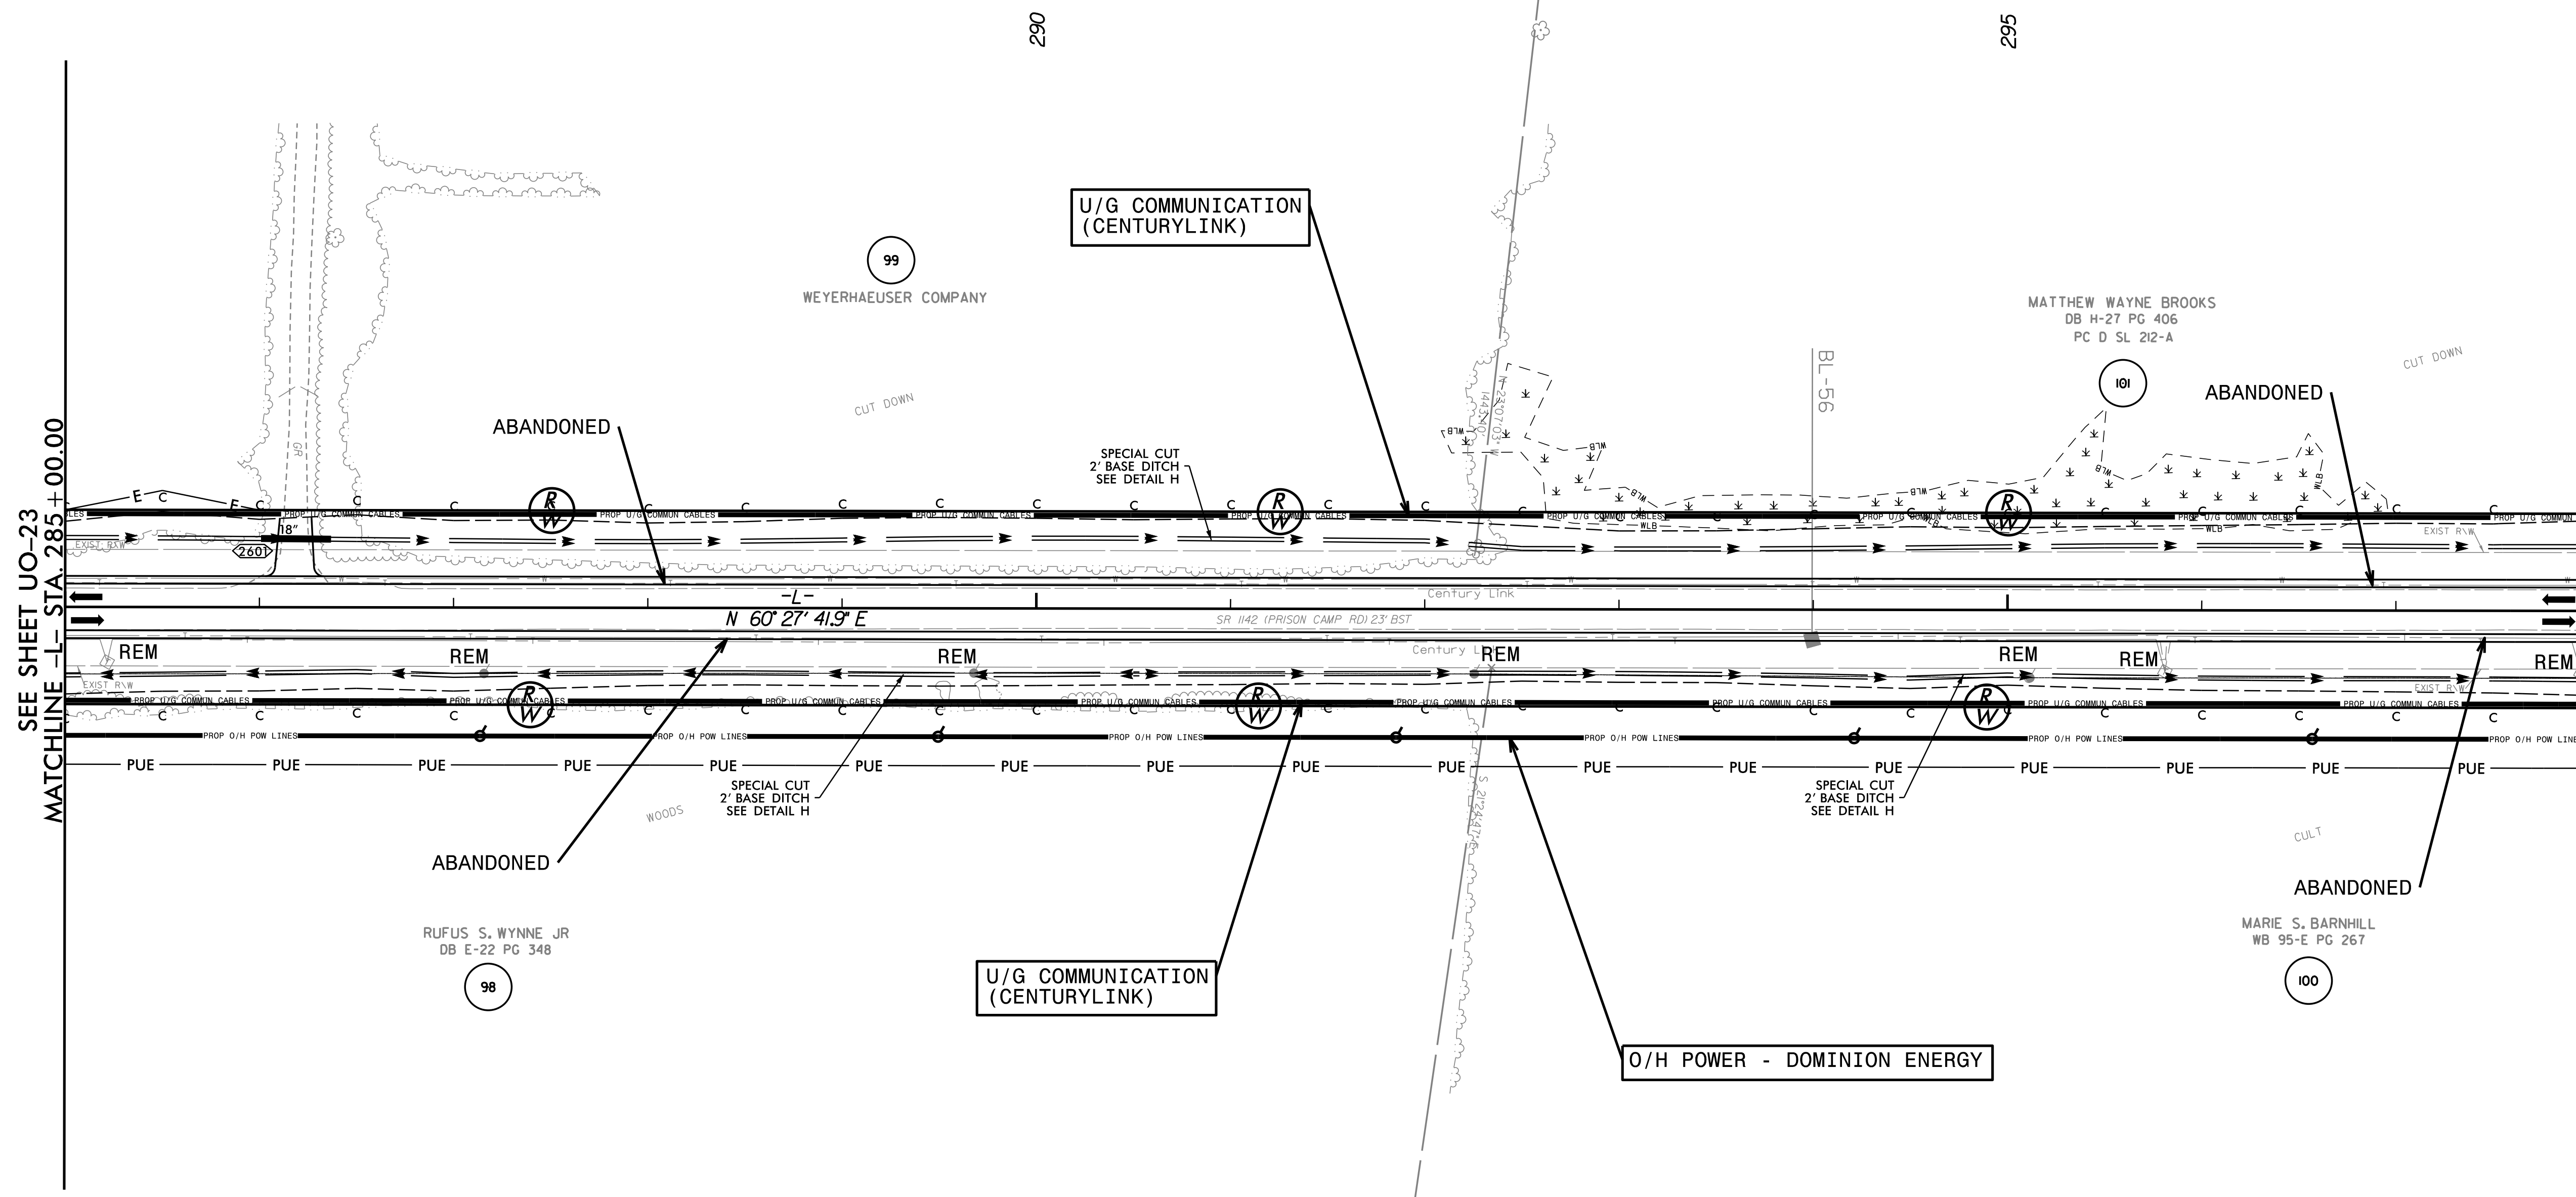



28 Feb 2011 10:24:11 am rdj26\_u024\_psh.dgn  
LISTED: IS: berner

### UTILITIES BY OTHERS

ALL PROPOSED UTILITY WORK SHOWN ON THIS SHEET WILL BE DONE BY OTHERS. NO PAYMENT WILL BE MADE TO THE CONTRACTOR FOR PROPOSED UTILITY WORK SHOWN ON THIS SHEET.

**WETHERILL ENGINEERING**  
 1223 Jones Franklin Rd.  
 Raleigh, N.C. 27606  
 License No. F-0377  
 Bus: 919 851 8077  
 Fax: 919 851 8107

TRANSPORTATION PLANNING/DESIGN - BRIDGE/STRUCTURE DESIGN  
 CIVIL/SITE DESIGN - GIS/GPS - CONSTRUCTION OBSERVATION

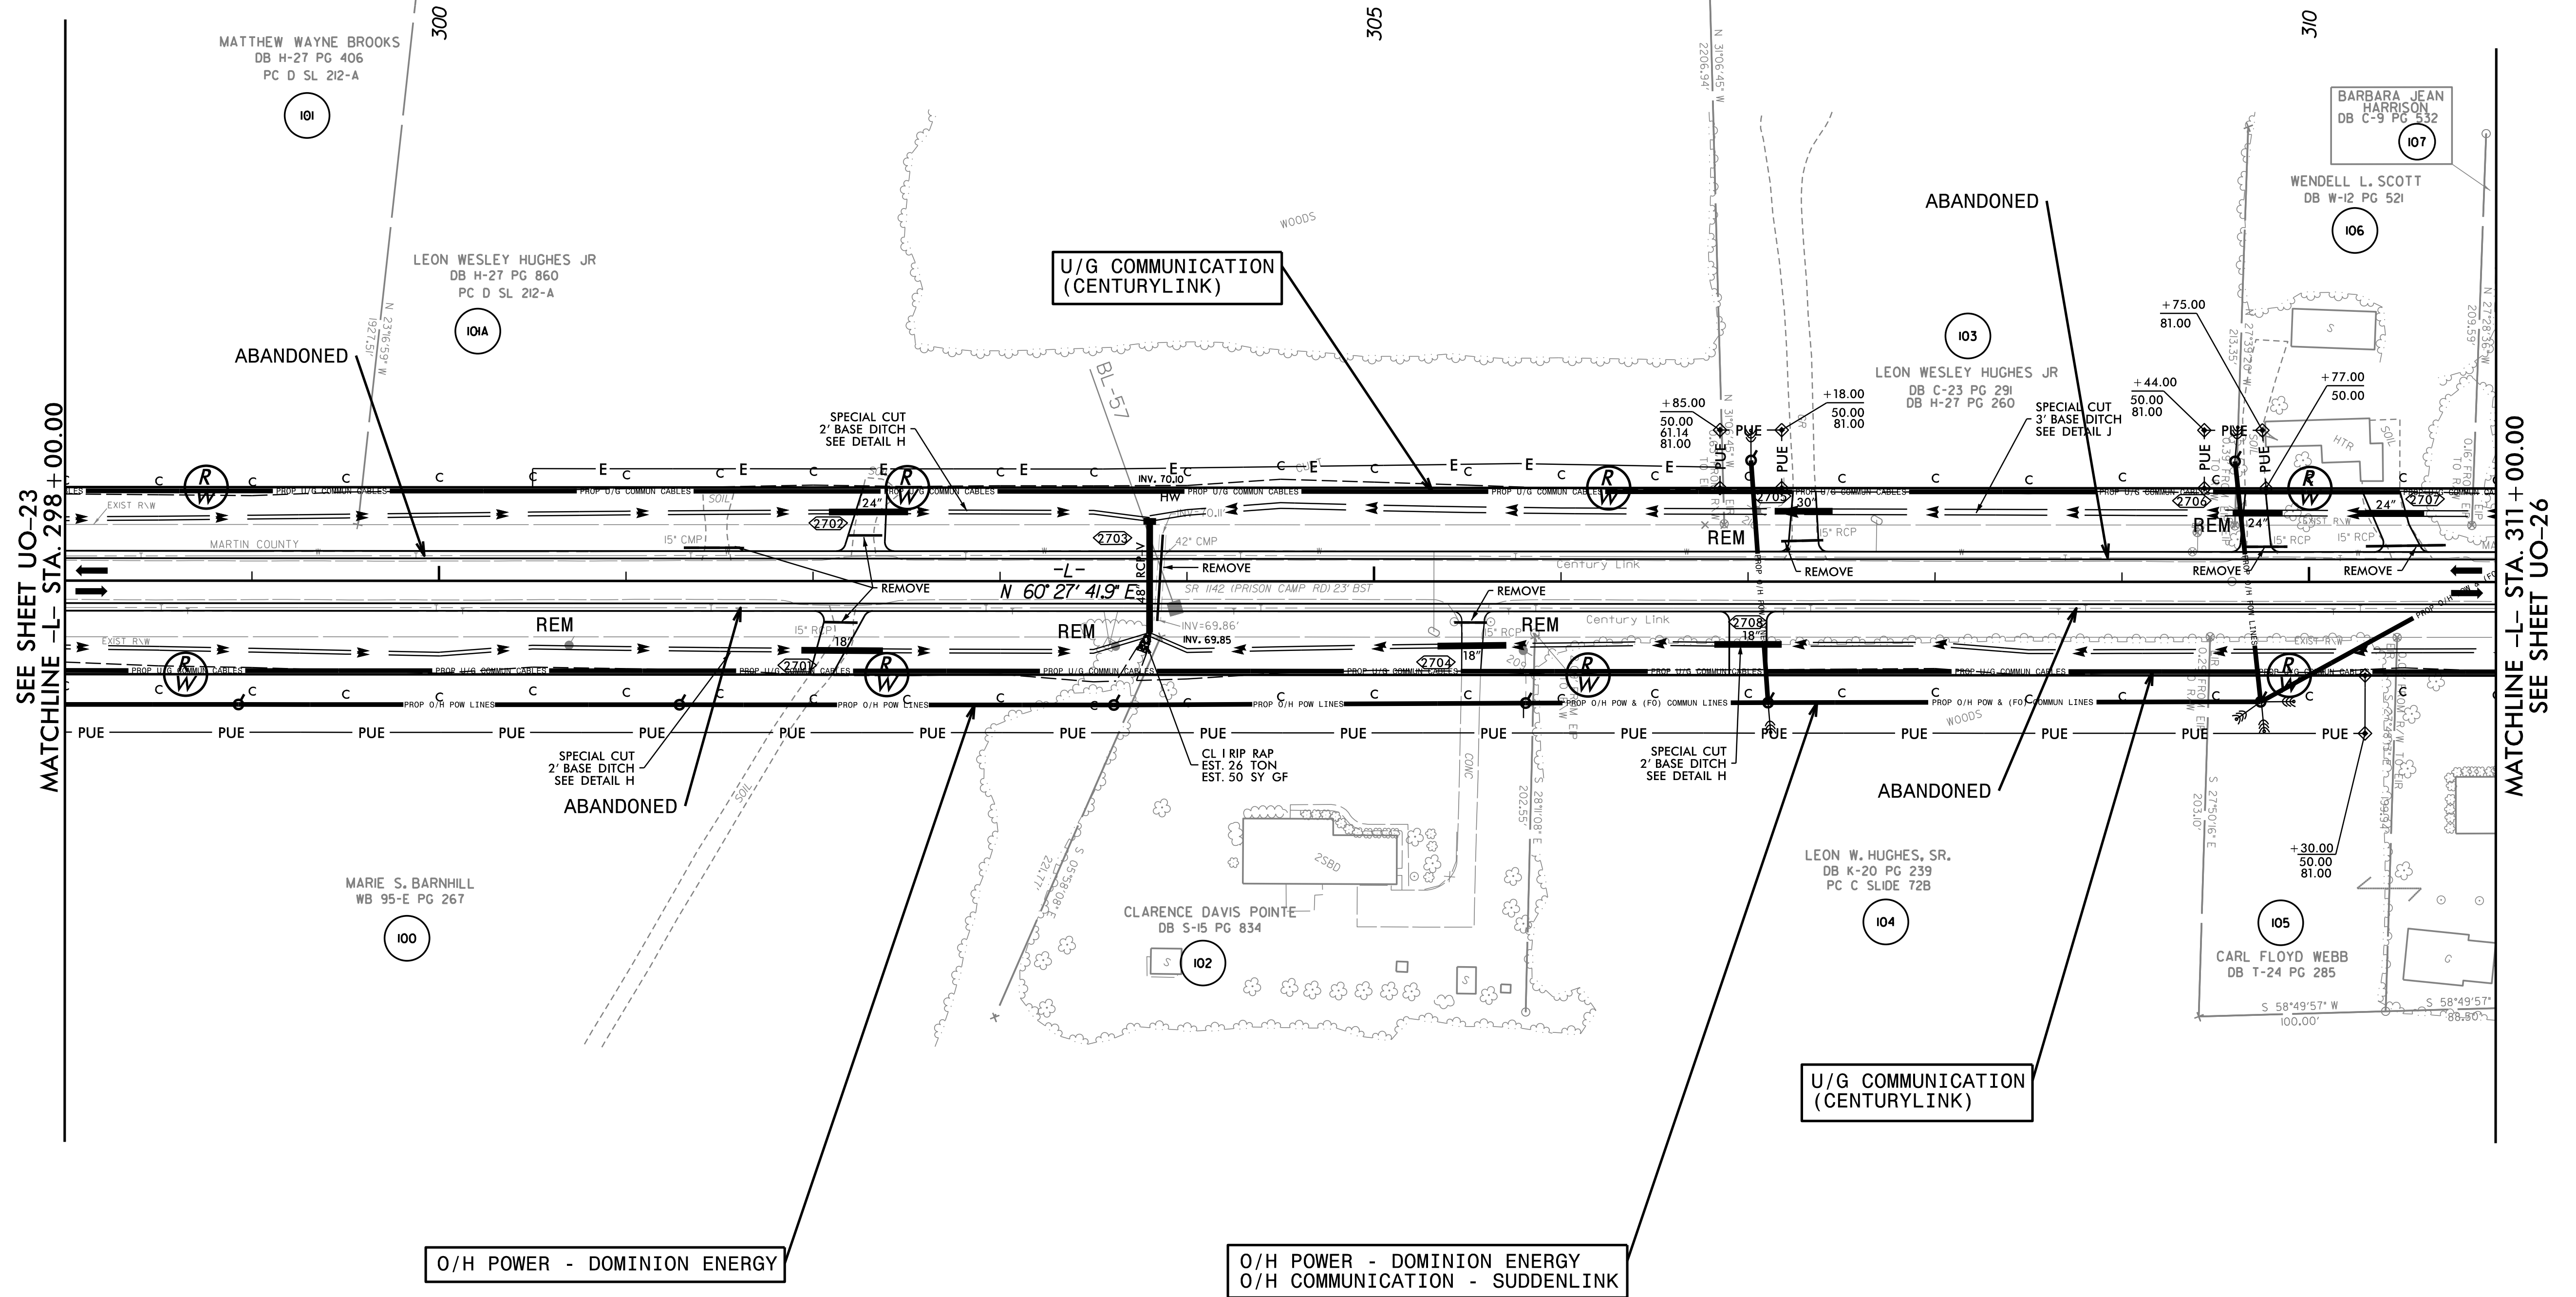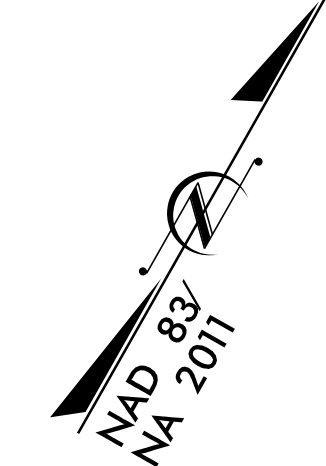

SEE SHEET UO-23  
MATCHLINE -L- STA. 298+00.00

MATCHLINE -L- STA. 311+00.00  
SEE SHEET UO-26

REVISIONS


28 Feb 2011  
 R:\Projects\2011\rdy27\_uo25\_psh.dgn  
 LISTEN, ISH, BARNER

**UTILITIES BY OTHERS**

ALL PROPOSED UTILITY WORK SHOWN ON THIS SHEET WILL BE DONE BY OTHERS. NO PAYMENT WILL BE MADE TO THE CONTRACTOR FOR PROPOSED UTILITY WORK SHOWN ON THIS SHEET.

**WETHERILL ENGINEERING**  
 1223 Jones Franklin Rd.  
 Raleigh, N.C. 27606  
 License No. F-0377  
 Bus: 919 851 8077  
 Fax: 919 851 8107

TRANSPORTATION PLANNING/DESIGN - BRIDGE/STRUCTURE DESIGN  
 CIVIL/SITE DESIGN - GIS/GPS - CONSTRUCTION OBSERVATION

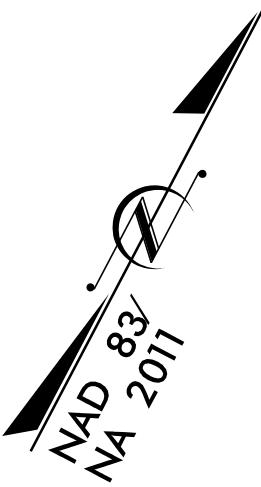

O/H POWER - DOMINION ENERGY  
 O/H COMMUNICATION - SUDDENLINK

TIED TO EXISTING  
 U/G COMMUNICATION  
 (CENTURYLINK)

O/H POWER - DOMINION ENERGY  
 O/H COMMUNICATION - SUDDENLINK

U/G COMMUNICATION  
 (CENTURYLINK)

O/H POWER - DOMINION ENERGY  
 O/H COMMUNICATION - SUDDENLINK

TIED TO EXISTING  
 U/G COMMUNICATION  
 (CENTURYLINK)

O/H POWER - DOMINION ENERGY  
 O/H COMMUNICATION - SUDDENLINK

TIED TO EXISTING  
 U/G COMMUNICATION  
 (CENTURYLINK)


U/G COMMUNICATION  
 (CENTURYLINK)

SEE SHEET UO-25  
 MATCHLINE -L- STA 311+00.00

MATCHLINE -L- STA 324+00.00  
 SEE SHEET UO-27

REVISIONS

B:\17\99  
 28F\9022\1\_rdy28\_u026\_psh.dgn  
 11/17/11  
 JLS


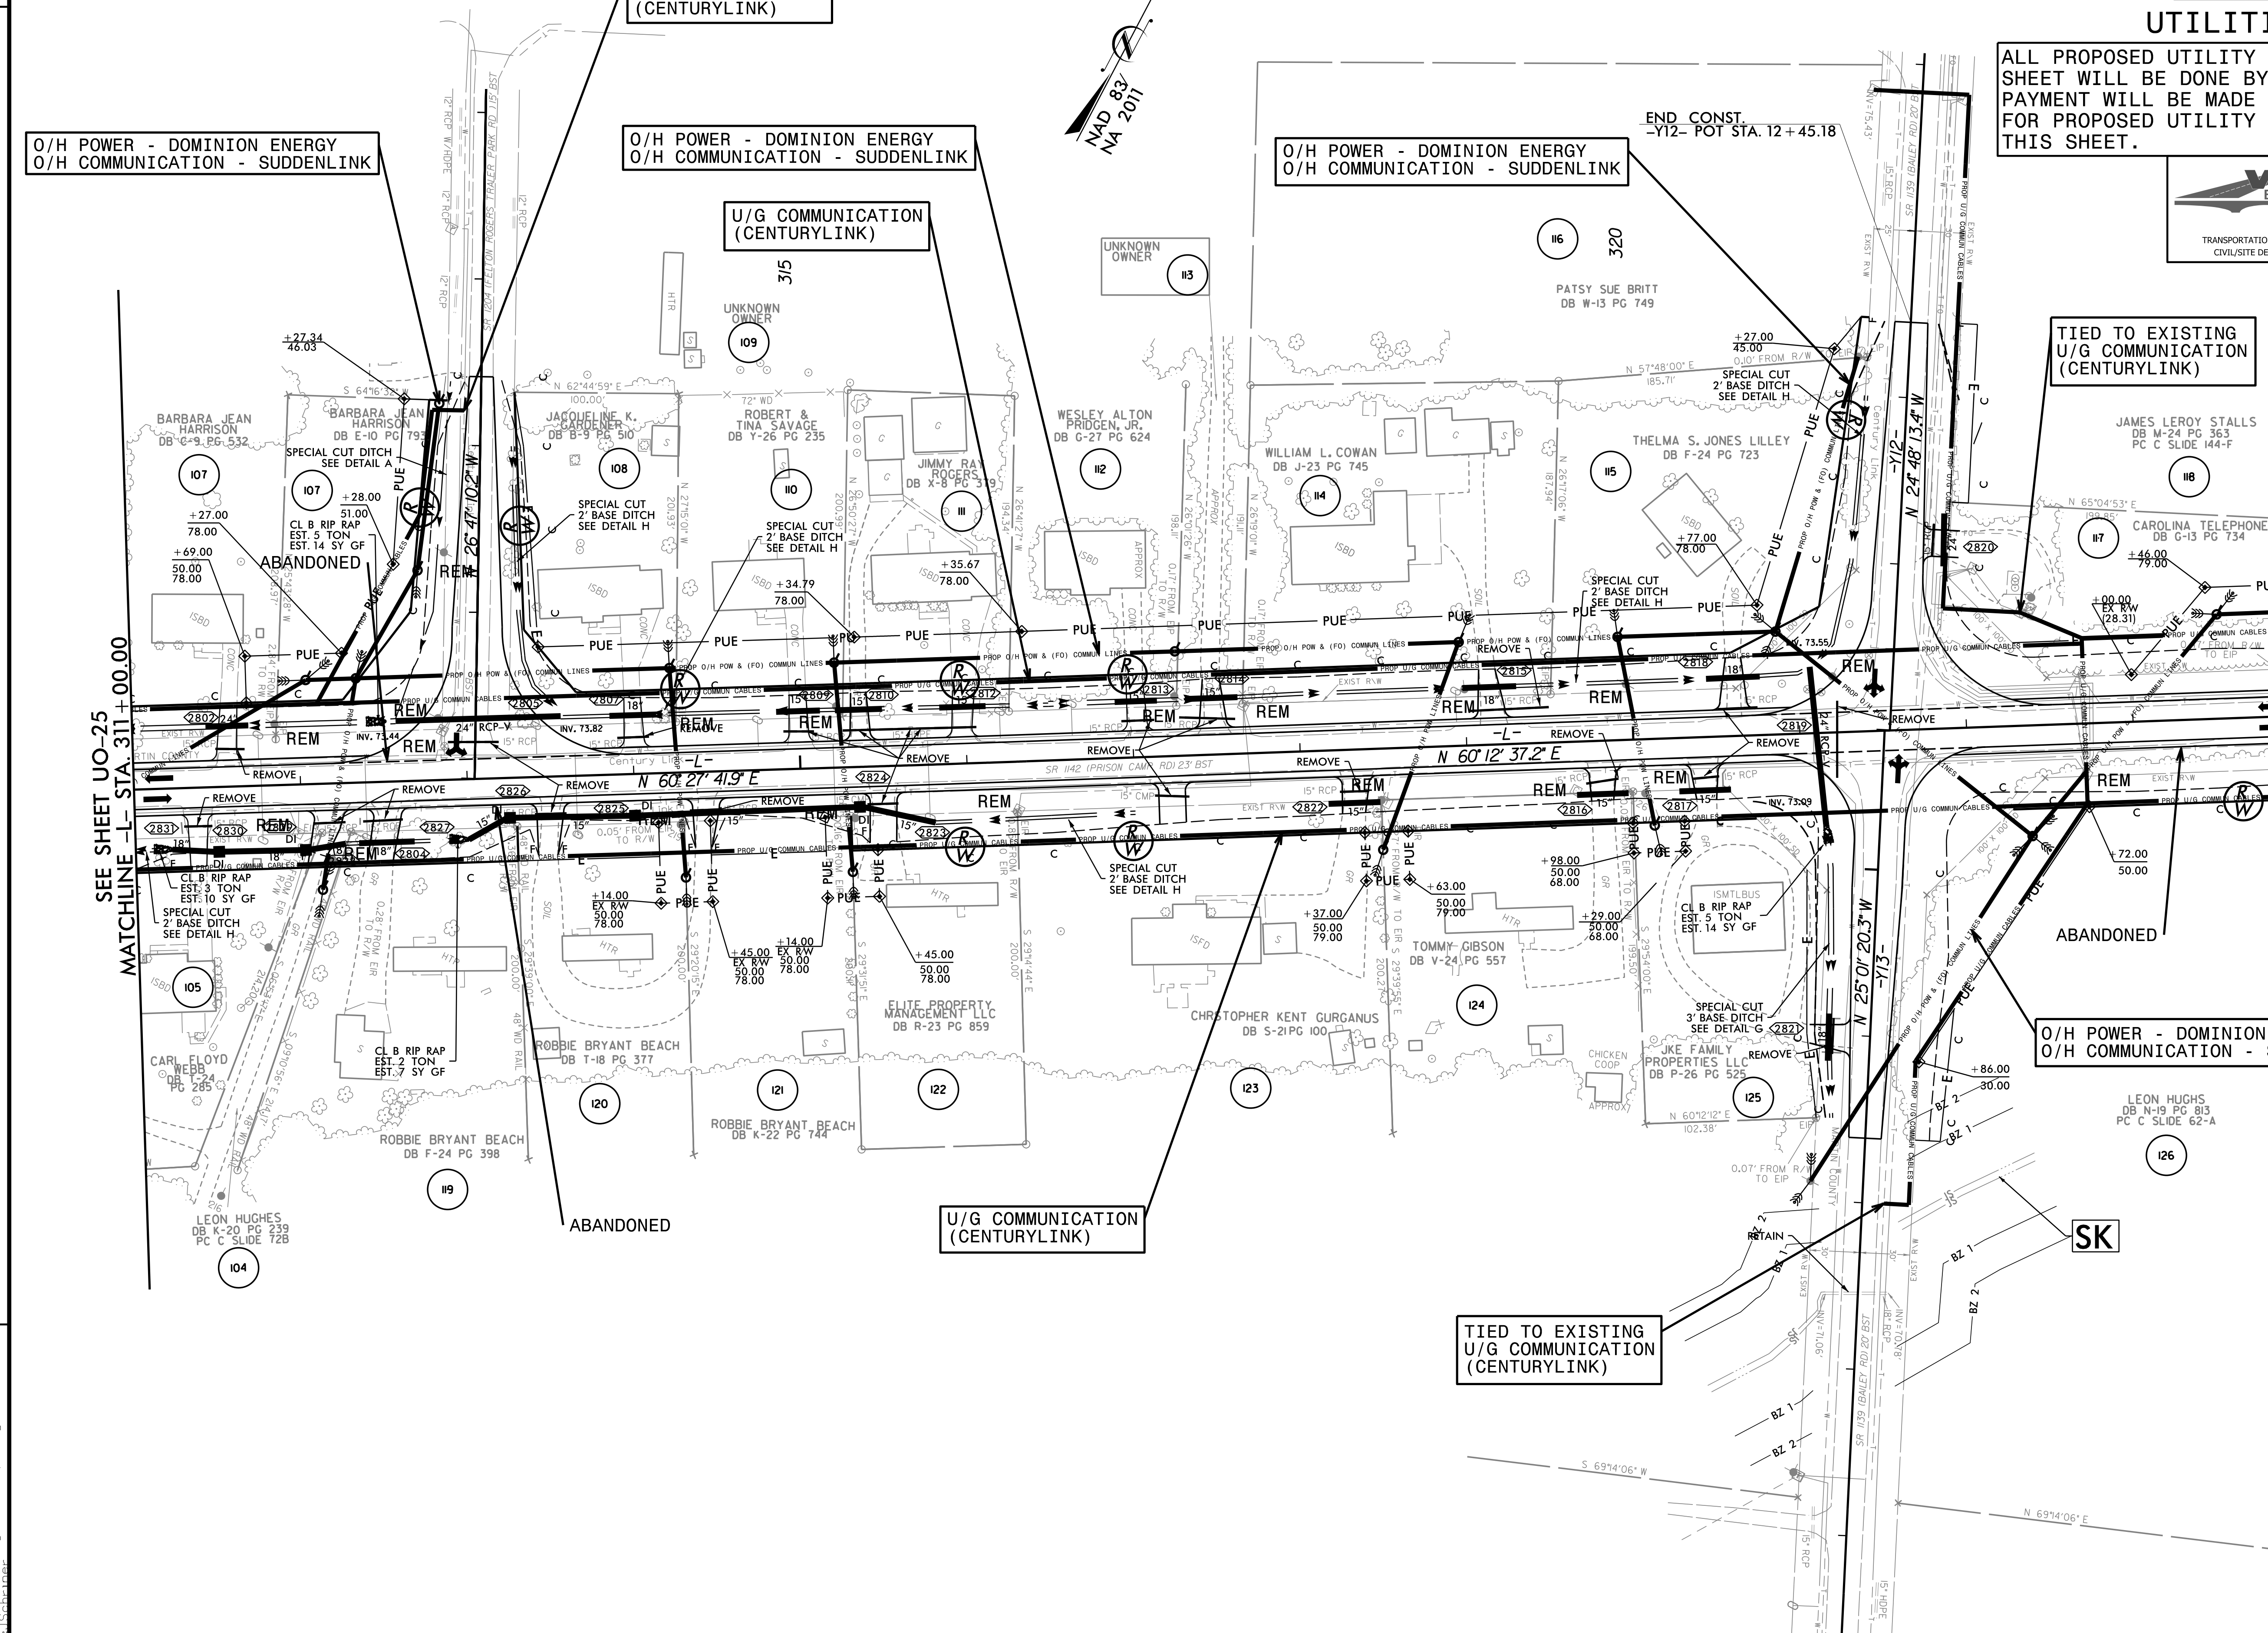


### UTILITIES BY OTHERS

ALL PROPOSED UTILITY WORK SHOWN ON THIS SHEET WILL BE DONE BY OTHERS. NO PAYMENT WILL BE MADE TO THE CONTRACTOR FOR PROPOSED UTILITY WORK SHOWN ON THIS SHEET.

**WETHERILL ENGINEERING**  
 1223 Jones Franklin Rd.  
 Raleigh, N.C. 27606  
 License No. F-0377  
 Bus: 919 851 8077  
 Fax: 919 851 8107

TRANSPORTATION PLANNING/DESIGN - BRIDGE/STRUCTURE DESIGN  
 CIVIL/SITE DESIGN - GIS/GPS - CONSTRUCTION OBSERVATION

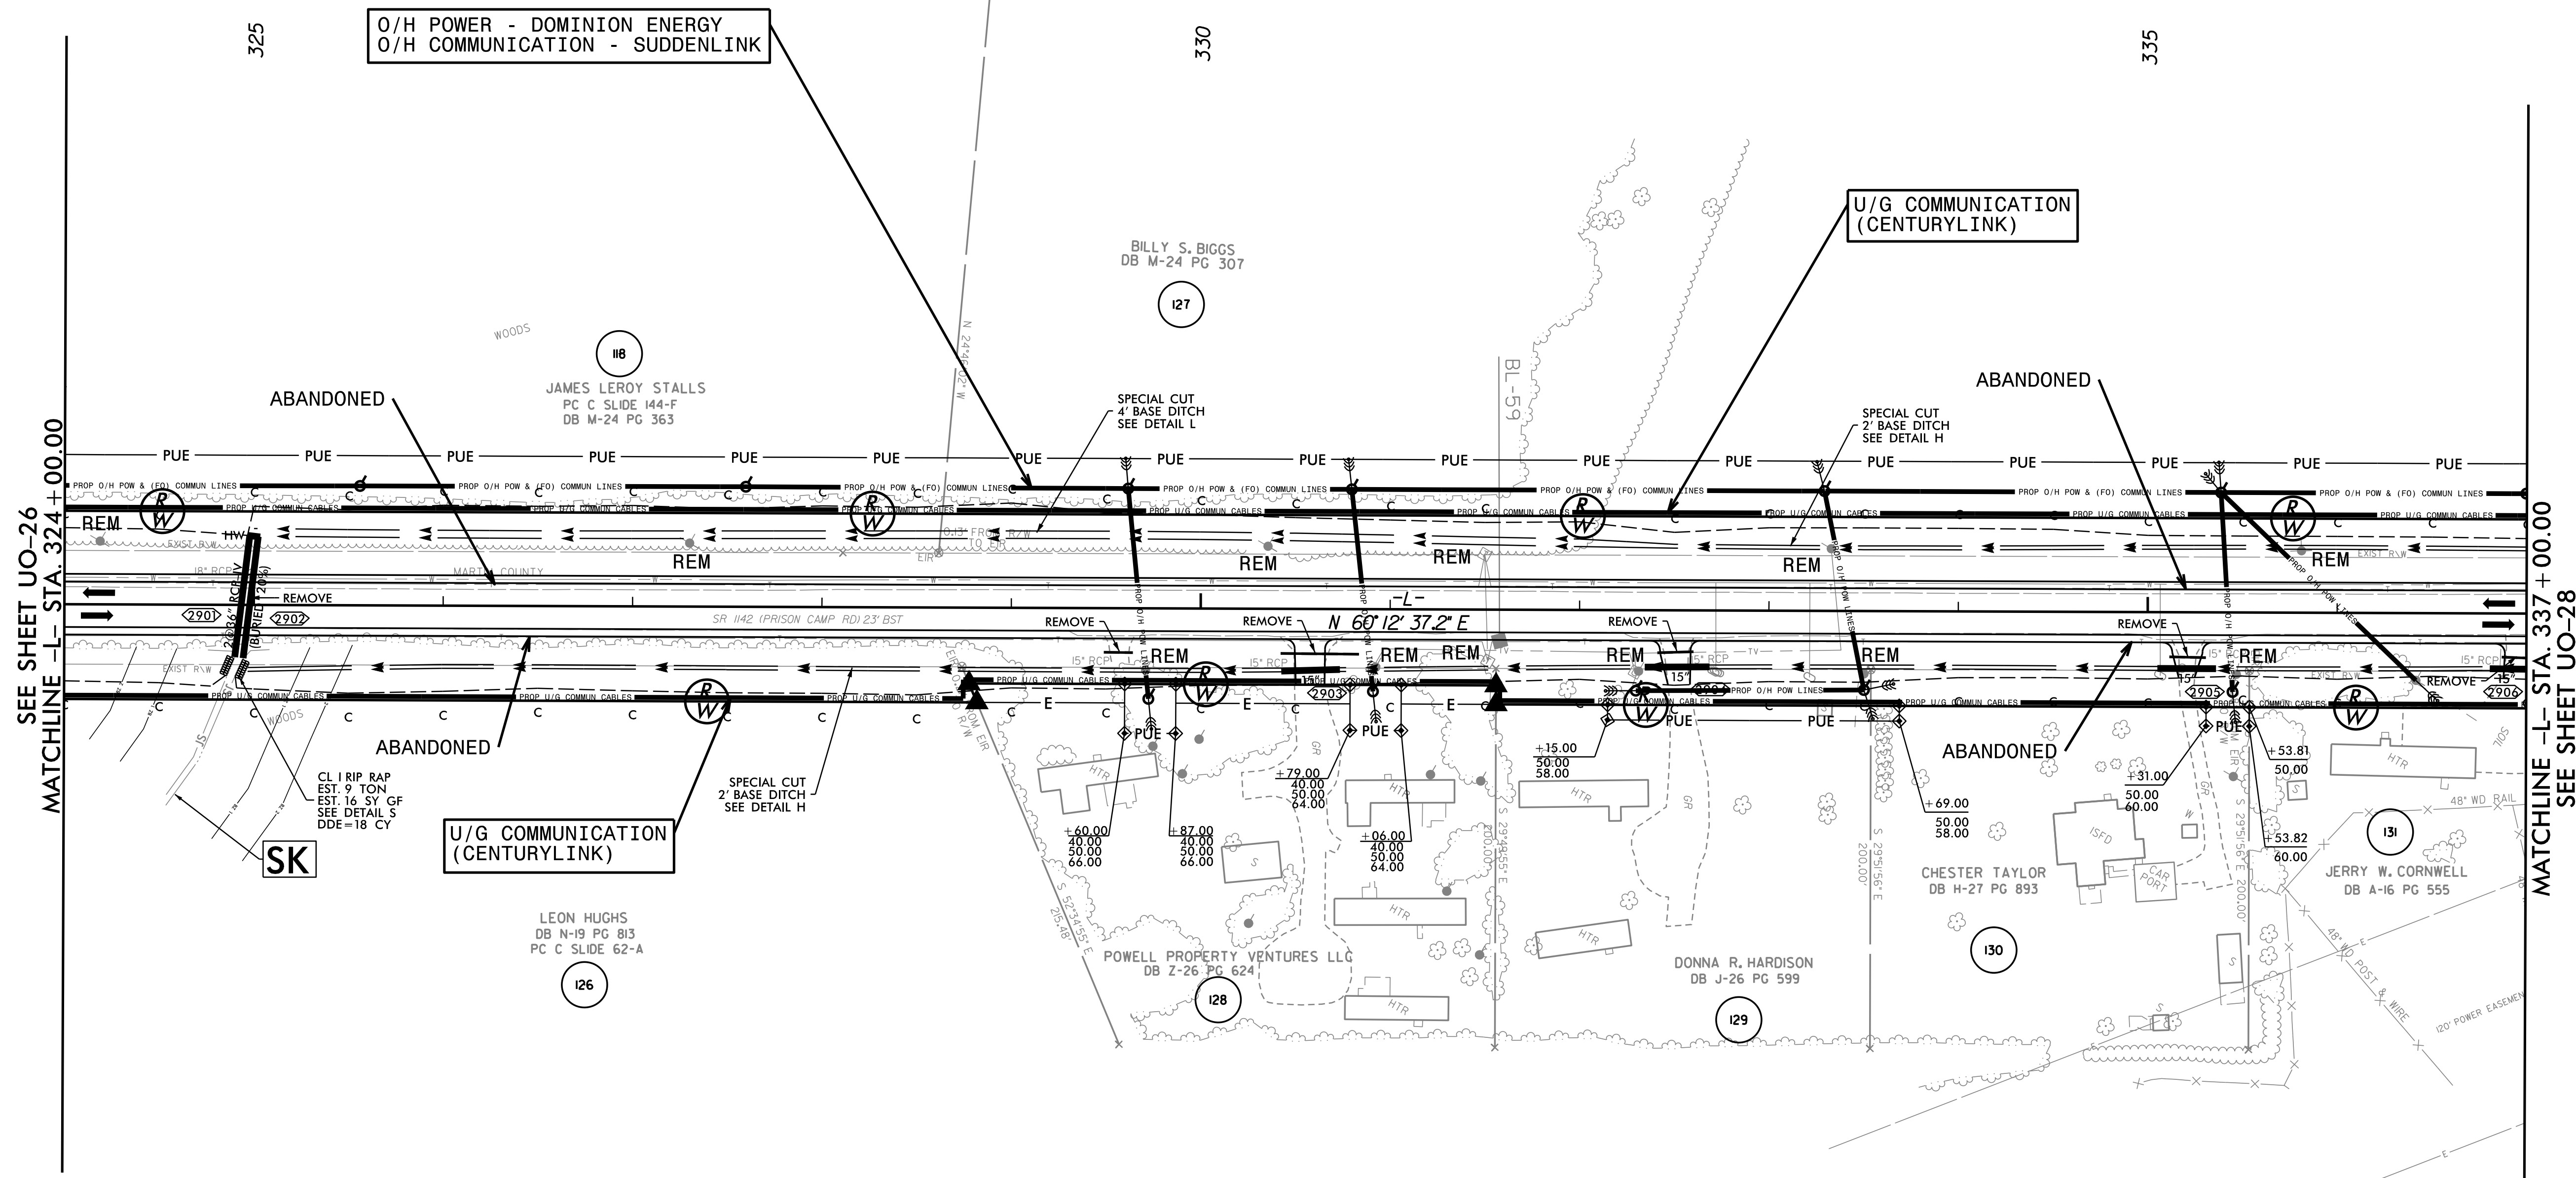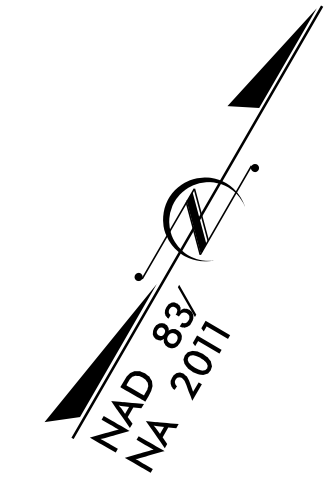

SEE SHEET UO-26  
MATCHLINE -L- STA. 324 + 00.00

MATCHLINE -L- STA. 337 + 00.00  
SEE SHEET UO-28

REVISIONS

B/12/99

28 Feb 2009  
 1:11:05 PM  
 C:\p\rdy\29\_u027\_psh.dgn  
 LISTEN:IS:barner

### UTILITIES BY OTHERS


ALL PROPOSED UTILITY WORK SHOWN ON THIS SHEET WILL BE DONE BY OTHERS. NO PAYMENT WILL BE MADE TO THE CONTRACTOR FOR PROPOSED UTILITY WORK SHOWN ON THIS SHEET.



1223 Jones Franklin Rd.  
Raleigh, N.C. 27606  
License No. F-0377  
Bus: 919 851 8077  
Fax: 919 851 8107

TRANSPORTATION PLANNING/DESIGN - BRIDGE/STRUCTURE DESIGN  
CIVIL/SITE DESIGN - GIS/GPS - CONSTRUCTION OBSERVATION

REVISIONS  
 28 Feb 22  
 29 Feb 22  
 01 Mar 22  
 02 Mar 22  
 01 Apr 22  
 02 Apr 22  
 01 May 22  
 02 May 22  
 03 May 22  
 04 May 22  
 05 May 22  
 06 May 22  
 07 May 22  
 08 May 22  
 09 May 22  
 10 May 22  
 11 May 22  
 12 May 22  
 13 May 22  
 14 May 22  
 15 May 22  
 16 May 22  
 17 May 22  
 18 May 22  
 19 May 22  
 20 May 22  
 21 May 22  
 22 May 22  
 23 May 22  
 24 May 22  
 25 May 22  
 26 May 22  
 27 May 22  
 28 May 22  
 29 May 22  
 30 May 22  
 31 May 22  
 01 Jun 22  
 02 Jun 22  
 03 Jun 22  
 04 Jun 22  
 05 Jun 22  
 06 Jun 22  
 07 Jun 22  
 08 Jun 22  
 09 Jun 22  
 10 Jun 22  
 11 Jun 22  
 12 Jun 22  
 13 Jun 22  
 14 Jun 22  
 15 Jun 22  
 16 Jun 22  
 17 Jun 22  
 18 Jun 22  
 19 Jun 22  
 20 Jun 22  
 21 Jun 22  
 22 Jun 22  
 23 Jun 22  
 24 Jun 22  
 25 Jun 22  
 26 Jun 22  
 27 Jun 22  
 28 Jun 22  
 29 Jun 22  
 30 Jun 22  
 01 Jul 22  
 02 Jul 22  
 03 Jul 22  
 04 Jul 22  
 05 Jul 22  
 06 Jul 22  
 07 Jul 22  
 08 Jul 22  
 09 Jul 22  
 10 Jul 22  
 11 Jul 22  
 12 Jul 22  
 13 Jul 22  
 14 Jul 22  
 15 Jul 22  
 16 Jul 22  
 17 Jul 22  
 18 Jul 22  
 19 Jul 22  
 20 Jul 22  
 21 Jul 22  
 22 Jul 22  
 23 Jul 22  
 24 Jul 22  
 25 Jul 22  
 26 Jul 22  
 27 Jul 22  
 28 Jul 22  
 29 Jul 22  
 30 Jul 22  
 31 Jul 22  
 01 Aug 22  
 02 Aug 22  
 03 Aug 22  
 04 Aug 22  
 05 Aug 22  
 06 Aug 22  
 07 Aug 22  
 08 Aug 22  
 09 Aug 22  
 10 Aug 22  
 11 Aug 22  
 12 Aug 22  
 13 Aug 22  
 14 Aug 22  
 15 Aug 22  
 16 Aug 22  
 17 Aug 22  
 18 Aug 22  
 19 Aug 22  
 20 Aug 22  
 21 Aug 22  
 22 Aug 22  
 23 Aug 22  
 24 Aug 22  
 25 Aug 22  
 26 Aug 22  
 27 Aug 22  
 28 Aug 22  
 29 Aug 22  
 30 Aug 22  
 31 Aug 22  
 01 Sep 22  
 02 Sep 22  
 03 Sep 22  
 04 Sep 22  
 05 Sep 22  
 06 Sep 22  
 07 Sep 22  
 08 Sep 22  
 09 Sep 22  
 10 Sep 22  
 11 Sep 22  
 12 Sep 22  
 13 Sep 22  
 14 Sep 22  
 15 Sep 22  
 16 Sep 22  
 17 Sep 22  
 18 Sep 22  
 19 Sep 22  
 20 Sep 22  
 21 Sep 22  
 22 Sep 22  
 23 Sep 22  
 24 Sep 22  
 25 Sep 22  
 26 Sep 22  
 27 Sep 22  
 28 Sep 22  
 29 Sep 22  
 30 Sep 22  
 01 Oct 22  
 02 Oct 22  
 03 Oct 22  
 04 Oct 22  
 05 Oct 22  
 06 Oct 22  
 07 Oct 22  
 08 Oct 22  
 09 Oct 22  
 10 Oct 22  
 11 Oct 22  
 12 Oct 22  
 13 Oct 22  
 14 Oct 22  
 15 Oct 22  
 16 Oct 22  
 17 Oct 22  
 18 Oct 22  
 19 Oct 22  
 20 Oct 22  
 21 Oct 22  
 22 Oct 22  
 23 Oct 22  
 24 Oct 22  
 25 Oct 22  
 26 Oct 22  
 27 Oct 22  
 28 Oct 22  
 29 Oct 22  
 30 Oct 22  
 31 Oct 22  
 01 Nov 22  
 02 Nov 22  
 03 Nov 22  
 04 Nov 22  
 05 Nov 22  
 06 Nov 22  
 07 Nov 22  
 08 Nov 22  
 09 Nov 22  
 10 Nov 22  
 11 Nov 22  
 12 Nov 22  
 13 Nov 22  
 14 Nov 22  
 15 Nov 22  
 16 Nov 22  
 17 Nov 22  
 18 Nov 22  
 19 Nov 22  
 20 Nov 22  
 21 Nov 22  
 22 Nov 22  
 23 Nov 22  
 24 Nov 22  
 25 Nov 22  
 26 Nov 22  
 27 Nov 22  
 28 Nov 22  
 29 Nov 22  
 30 Nov 22  
 01 Dec 22  
 02 Dec 22  
 03 Dec 22  
 04 Dec 22  
 05 Dec 22  
 06 Dec 22  
 07 Dec 22  
 08 Dec 22  
 09 Dec 22  
 10 Dec 22  
 11 Dec 22  
 12 Dec 22  
 13 Dec 22  
 14 Dec 22  
 15 Dec 22  
 16 Dec 22  
 17 Dec 22  
 18 Dec 22  
 19 Dec 22  
 20 Dec 22  
 21 Dec 22  
 22 Dec 22  
 23 Dec 22  
 24 Dec 22  
 25 Dec 22  
 26 Dec 22  
 27 Dec 22  
 28 Dec 22  
 29 Dec 22  
 30 Dec 22  
 31 Dec 22


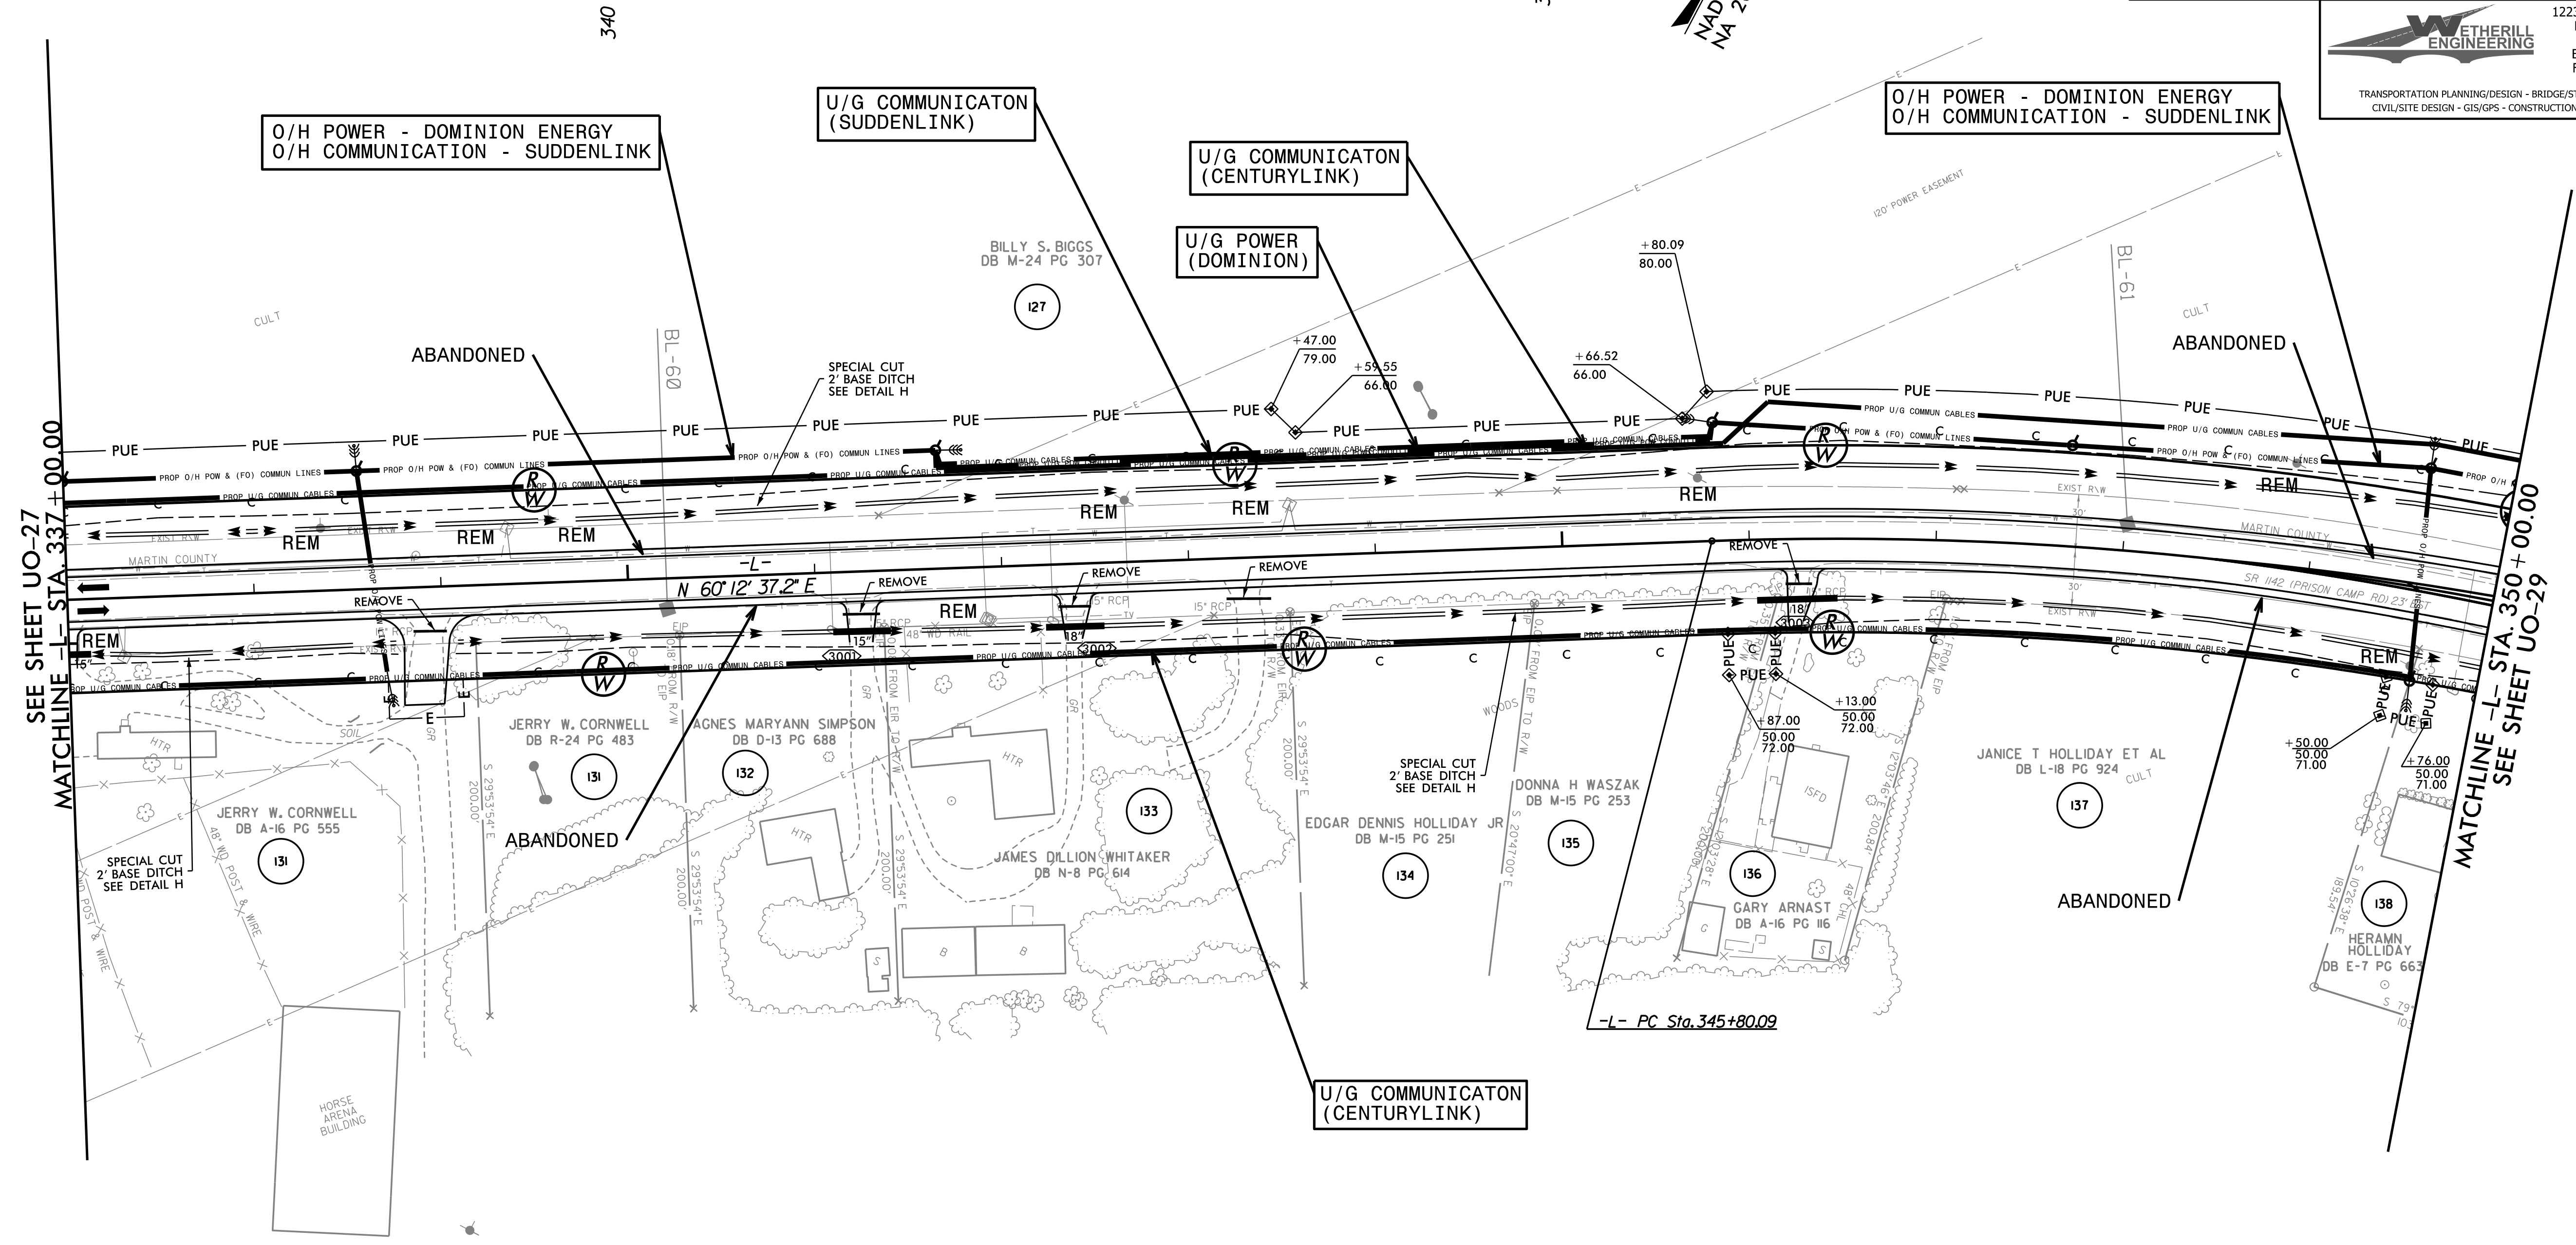


### UTILITIES BY OTHERS

ALL PROPOSED UTILITY WORK SHOWN ON THIS SHEET WILL BE DONE BY OTHERS. NO PAYMENT WILL BE MADE TO THE CONTRACTOR FOR PROPOSED UTILITY WORK SHOWN ON THIS SHEET.

**WETHERILL ENGINEERING**  
 1223 Jones Franklin Rd.  
 Raleigh, N.C. 27606  
 License No. F-0377  
 Bus: 919 851 8077  
 Fax: 919 851 8107

TRANSPORTATION PLANNING/DESIGN - BRIDGE/STRUCTURE DESIGN  
 CIVIL/SITE DESIGN - GIS/GPS - CONSTRUCTION OBSERVATION

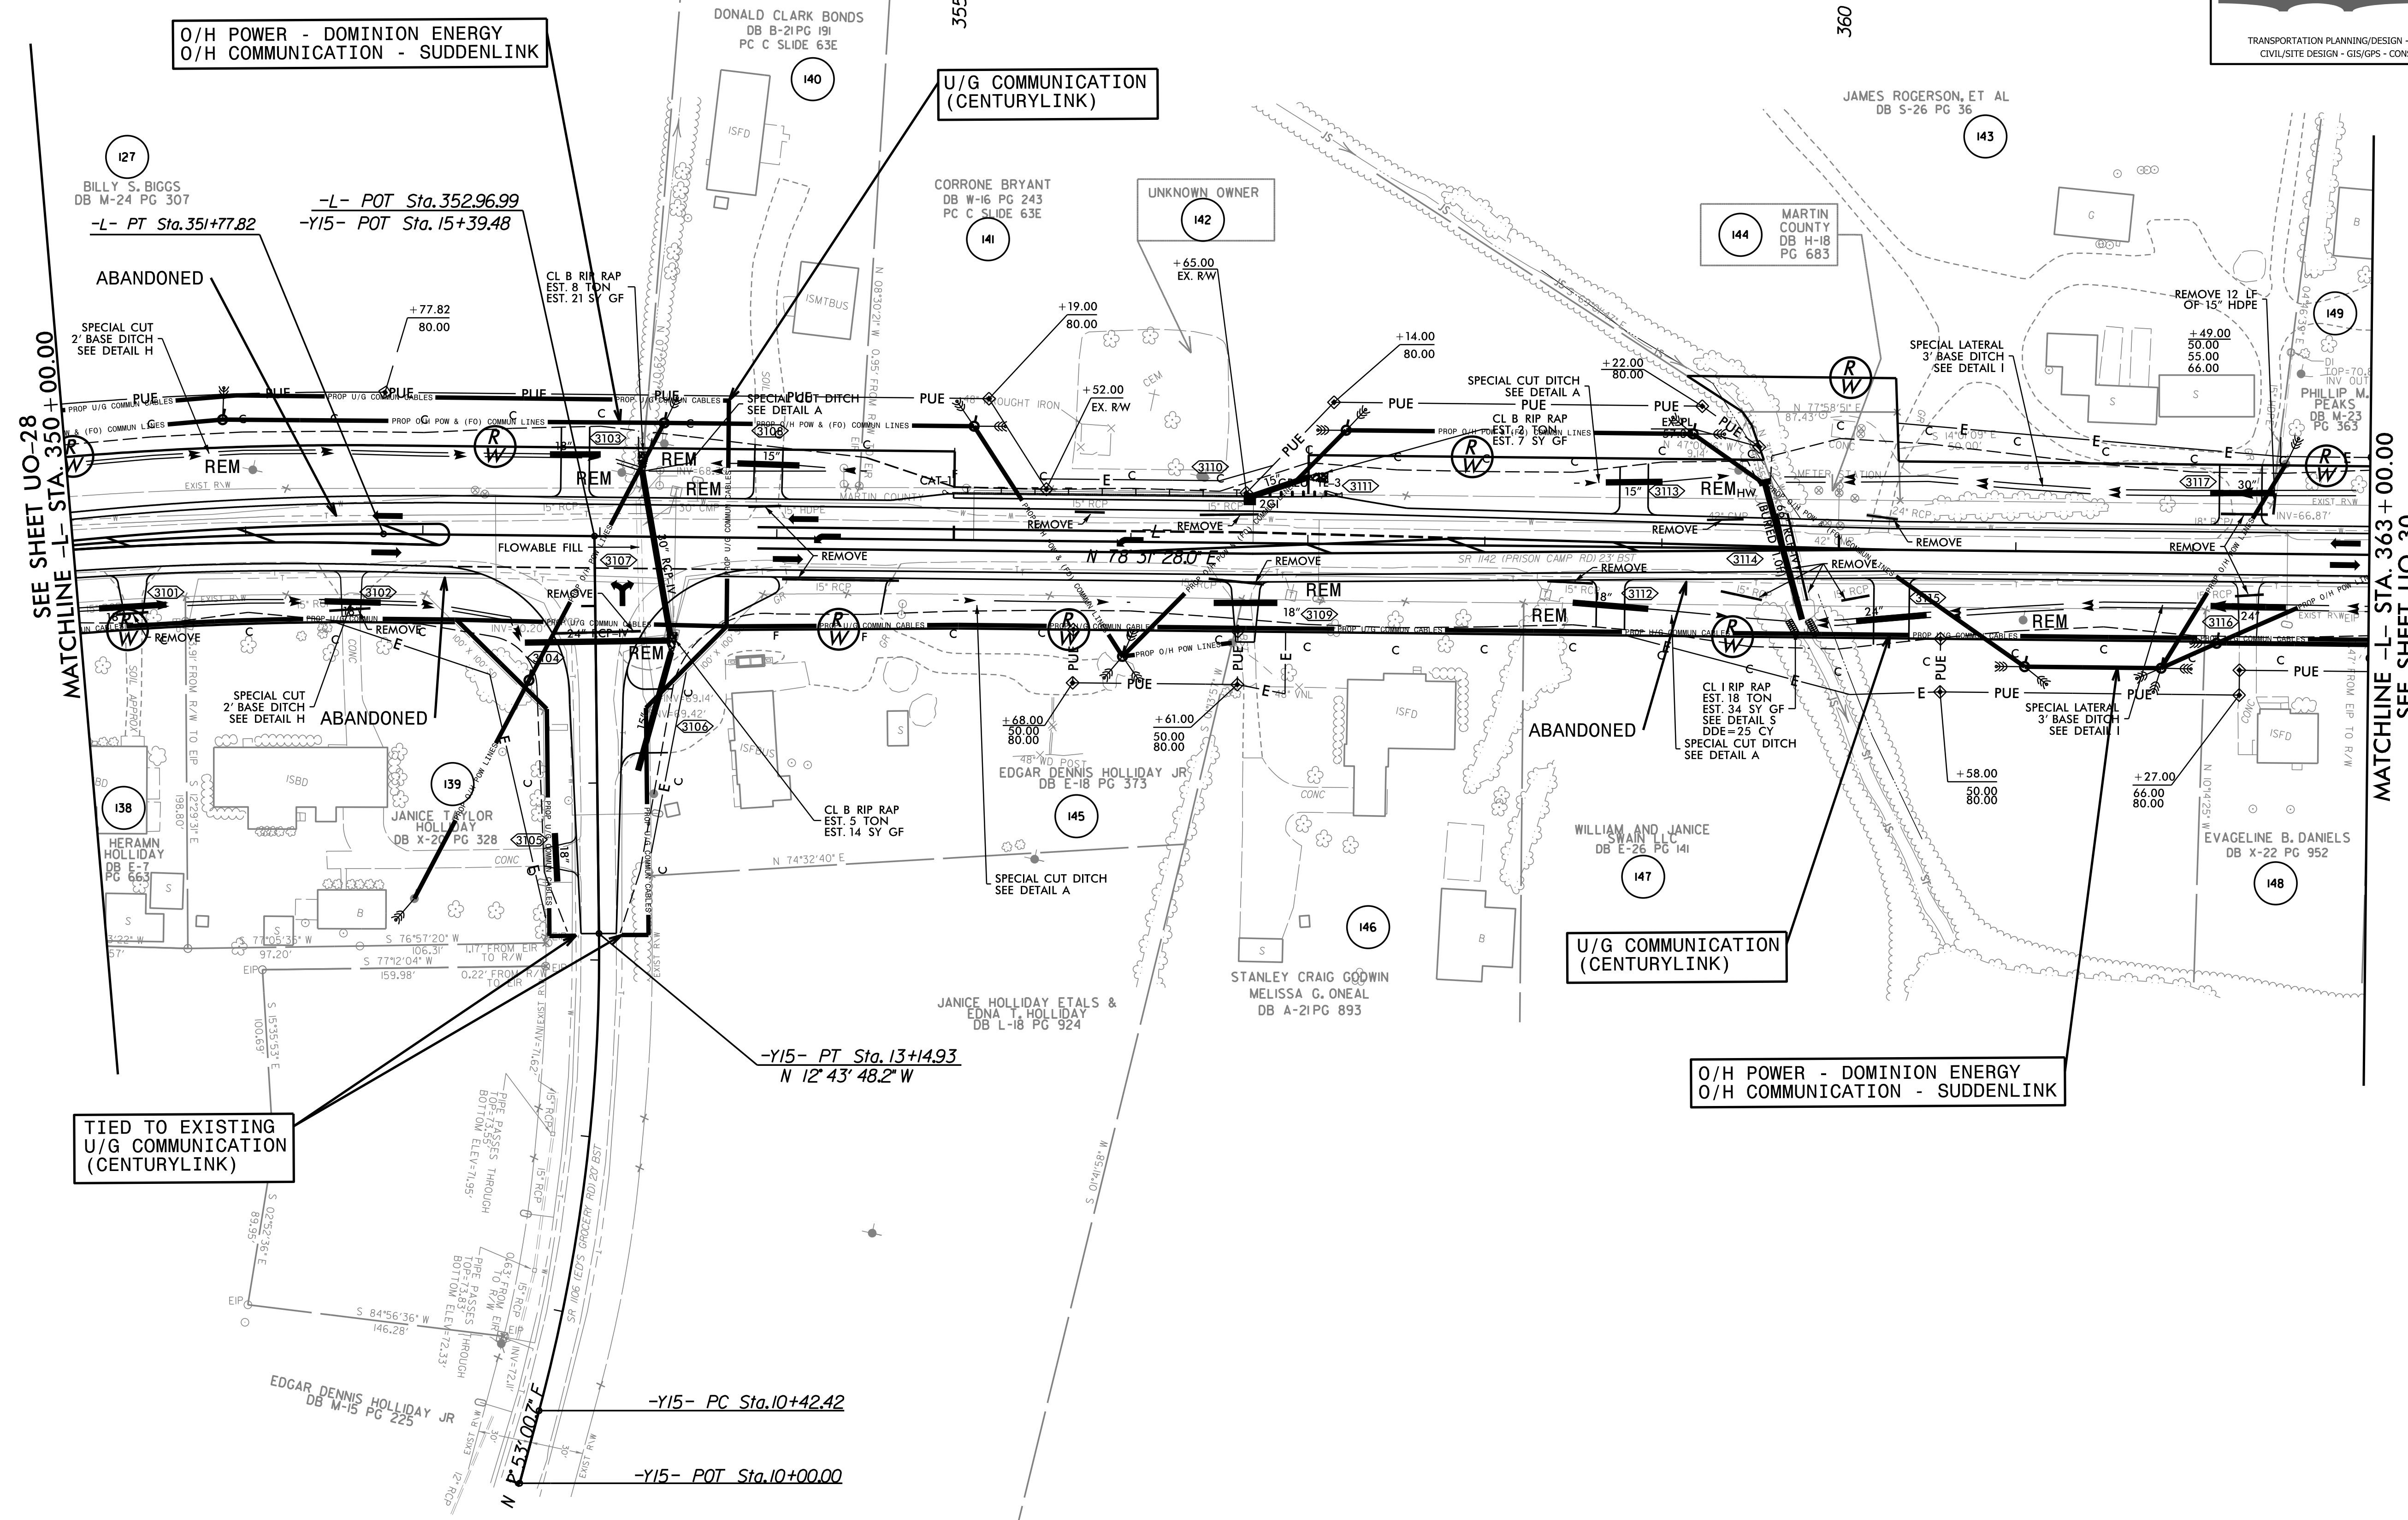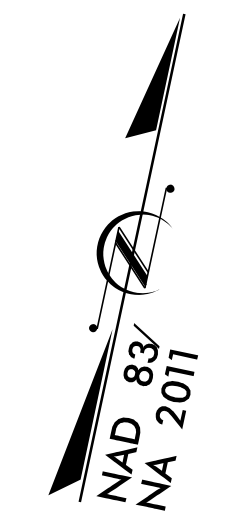

O/H POWER - DOMINION ENERGY  
 O/H COMMUNICATION - SUDDENLINK

U/G COMMUNICATION  
 (CENTURYLINK)

U/G COMMUNICATION  
 (CENTURYLINK)

O/H POWER - DOMINION ENERGY  
 O/H COMMUNICATION - SUDDENLINK

TIED TO EXISTING  
 U/G COMMUNICATION  
 (CENTURYLINK)

SEE SHEET UO-28  
 MATCHLINE -L- STA. 350 + 00.00

MATCHLINE -L- STA. 363 + 00.00  
 SEE SHEET UO-30

REVISIONS

B/12/99


28 Feb 2011  
 1:14:22  
 t-r-dj31-ud29\_psh.dgn  
 LISTED AS OWNER

## UTILITIES BY OTHERS

ALL PROPOSED UTILITY WORK SHOWN ON THIS SHEET WILL BE DONE BY OTHERS. NO PAYMENT WILL BE MADE TO THE CONTRACTOR FOR PROPOSED UTILITY WORK SHOWN ON THIS SHEET.

1223 Jones Franklin Rd.  
Raleigh, N.C. 27606  
License No. F-0377  
Bus: 919 851 8077  
Fax: 919 851 8107

TRANSPORTATION PLANNING/DESIGN - BRIDGES/STRUCTURE DESIGN  
CIVIL/SITE DESIGN - GIS/GPS - CONSTRUCTION OBSERVATION

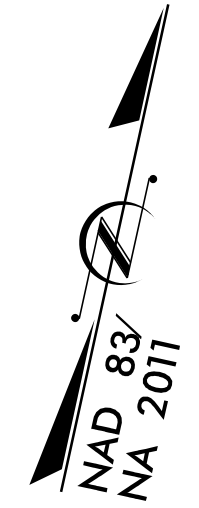

O/H POWER - DOMINION ENERGY

O/H POWER - DOMINION ENERGY  
O/H COMMUNICATION - SUDDENLINK


U/G COMMUNICATION (CENTURYLINK)

U/G COMMUNICATION (CENTURYLINK)

TIED TO EXISTING U/G COMMUNICATION (CENTURYLINK)

O/H POWER - DOMINION ENERGY  
O/H COMMUNICATION - SUDDENLINK

REVISIONS  
 28 Feb 2022 11:49 AM  
 C:\Users\jlschm\OneDrive\Documents\28 Feb 2022 11:49 AM\rdy32\_UO30\_psh.dgn  
 JLSCHM


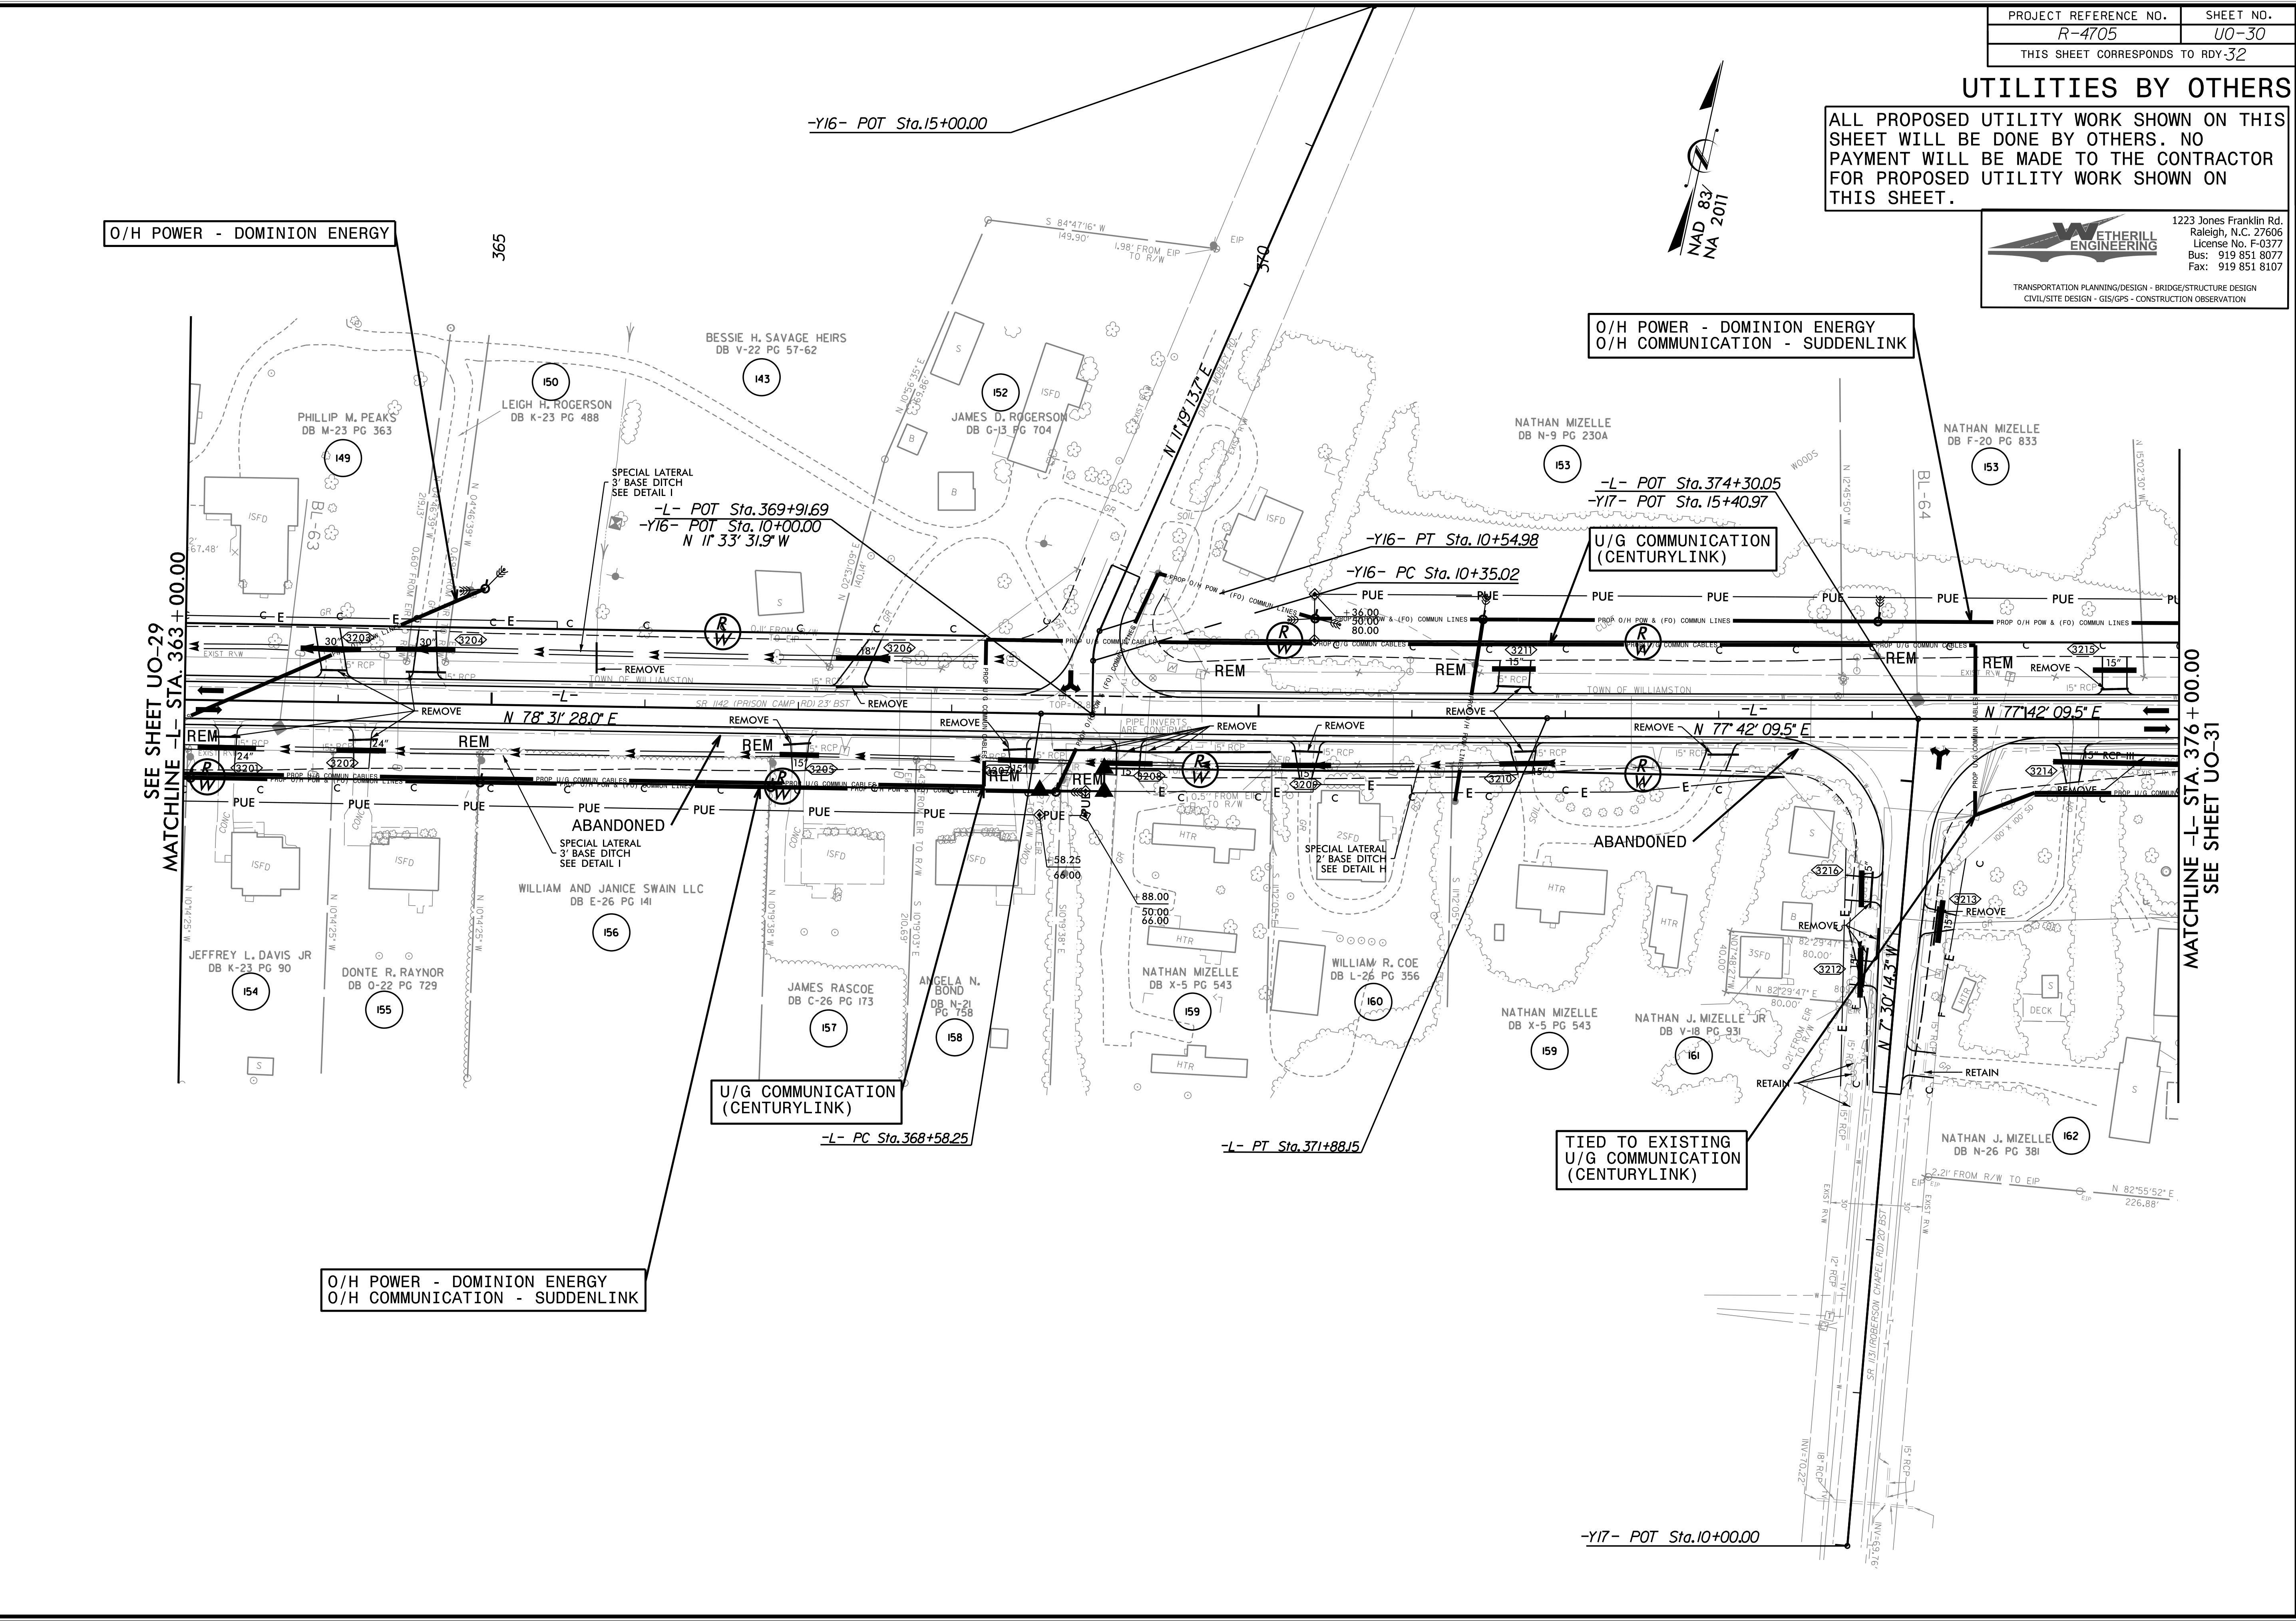


### UTILITIES BY OTHERS

ALL PROPOSED UTILITY WORK SHOWN ON THIS SHEET WILL BE DONE BY OTHERS. NO PAYMENT WILL BE MADE TO THE CONTRACTOR FOR PROPOSED UTILITY WORK SHOWN ON THIS SHEET.

**WETHERILL ENGINEERING**  
 1223 Jones Franklin Rd.  
 Raleigh, N.C. 27606  
 License No. F-0377  
 Bus: 919 851 8077  
 Fax: 919 851 8107

TRANSPORTATION PLANNING/DESIGN - BRIDGE/STRUCTURE DESIGN  
 CIVIL/SITE DESIGN - GIS/GPS - CONSTRUCTION OBSERVATION

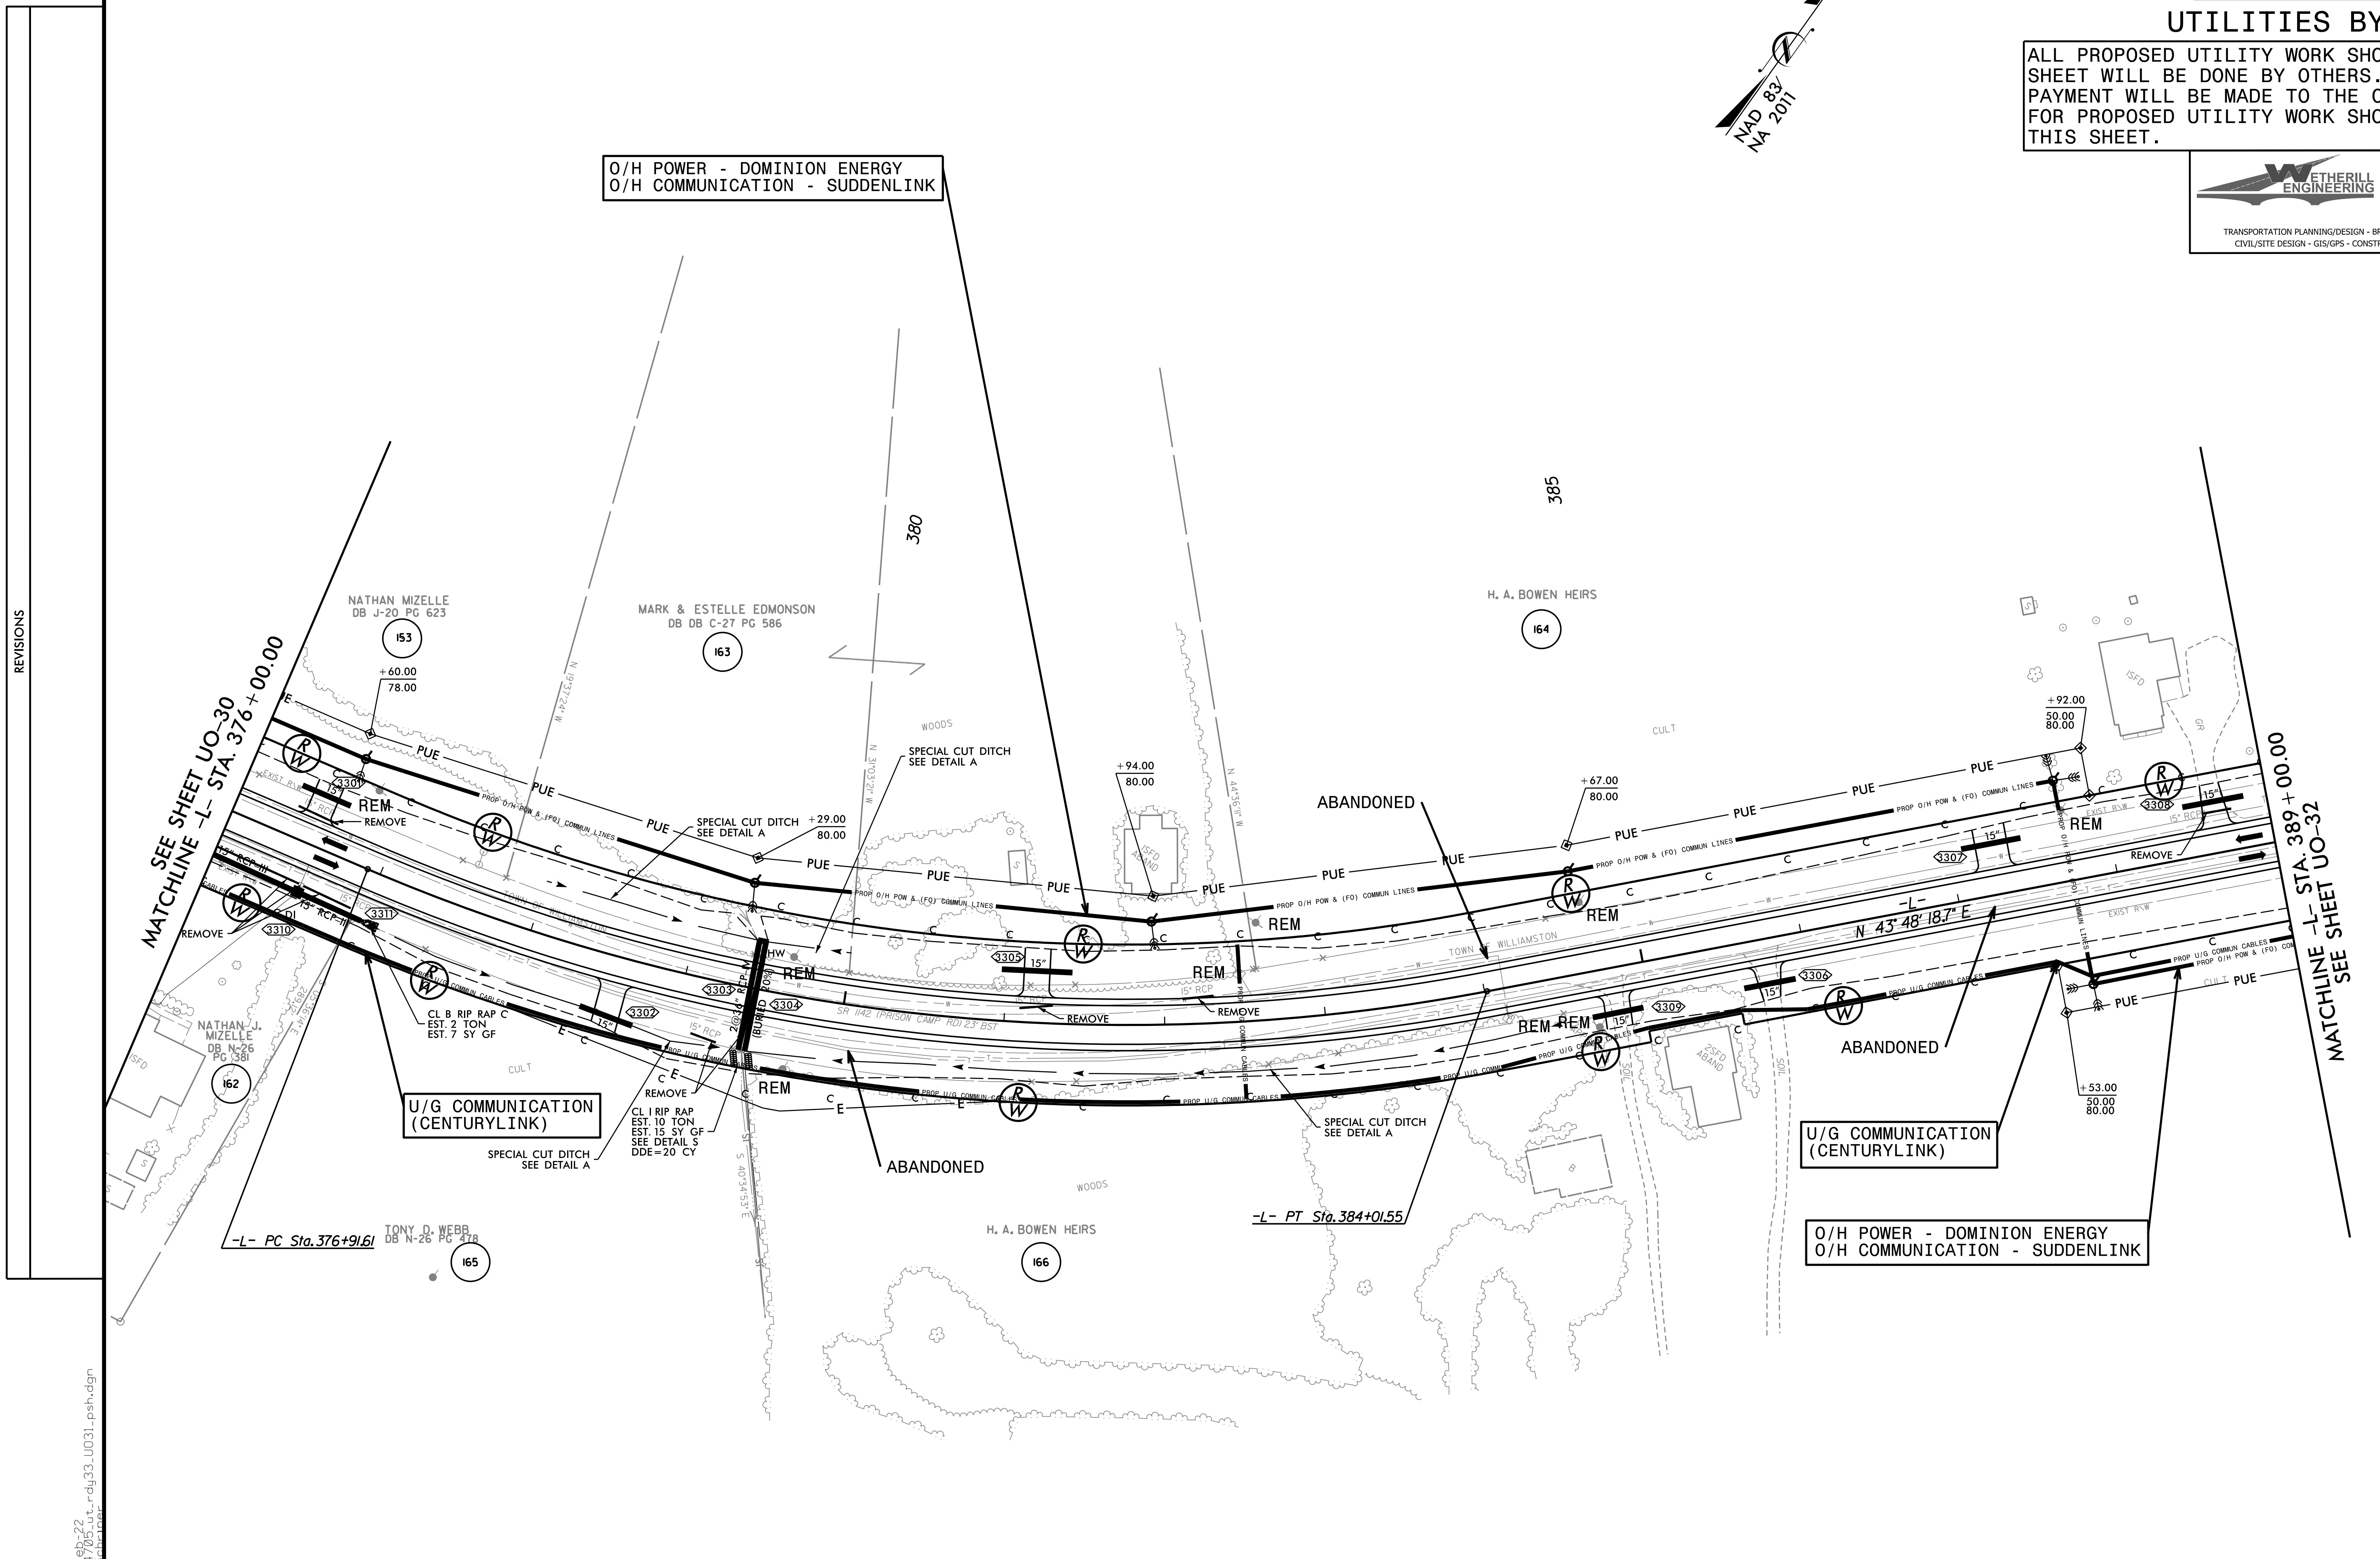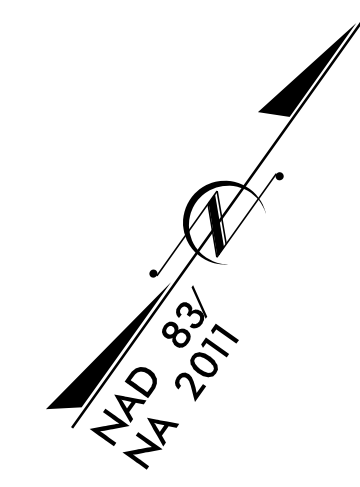

REVISIONS

MATCHLINE -L- STA. 376+00.00  
 SEE SHEET UO-30

MATCHLINE -L- STA. 389+00.00  
 SEE SHEET UO-32

U/G COMMUNICATION  
 (CENTURYLINK)

U/G COMMUNICATION  
 (CENTURYLINK)

O/H POWER - DOMINION ENERGY  
 O/H COMMUNICATION - SUDDENLINK

O/H POWER - DOMINION ENERGY  
 O/H COMMUNICATION - SUDDENLINK

28 Feb 2011  
 11:45 AM  
 C:\Users\j33\Documents\28 Feb 2011 11:45 AM\rdy33\_u031\_psh.dgn





## UTILITIES BY OTHERS

ALL PROPOSED UTILITY WORK SHOWN ON THIS SHEET WILL BE DONE BY OTHERS. NO PAYMENT WILL BE MADE TO THE CONTRACTOR FOR PROPOSED UTILITY WORK SHOWN ON THIS SHEET.

**WETHERILL ENGINEERING**  
 1223 Jones Franklin Rd.  
 Raleigh, N.C. 27606  
 License No. F-0377  
 Bus: 919 851 8077  
 Fax: 919 851 8107

TRANSPORTATION PLANNING/DESIGN - BRIDGE/STRUCTURE DESIGN  
 CIVIL/SITE DESIGN - GIS/GPS - CONSTRUCTION OBSERVATION

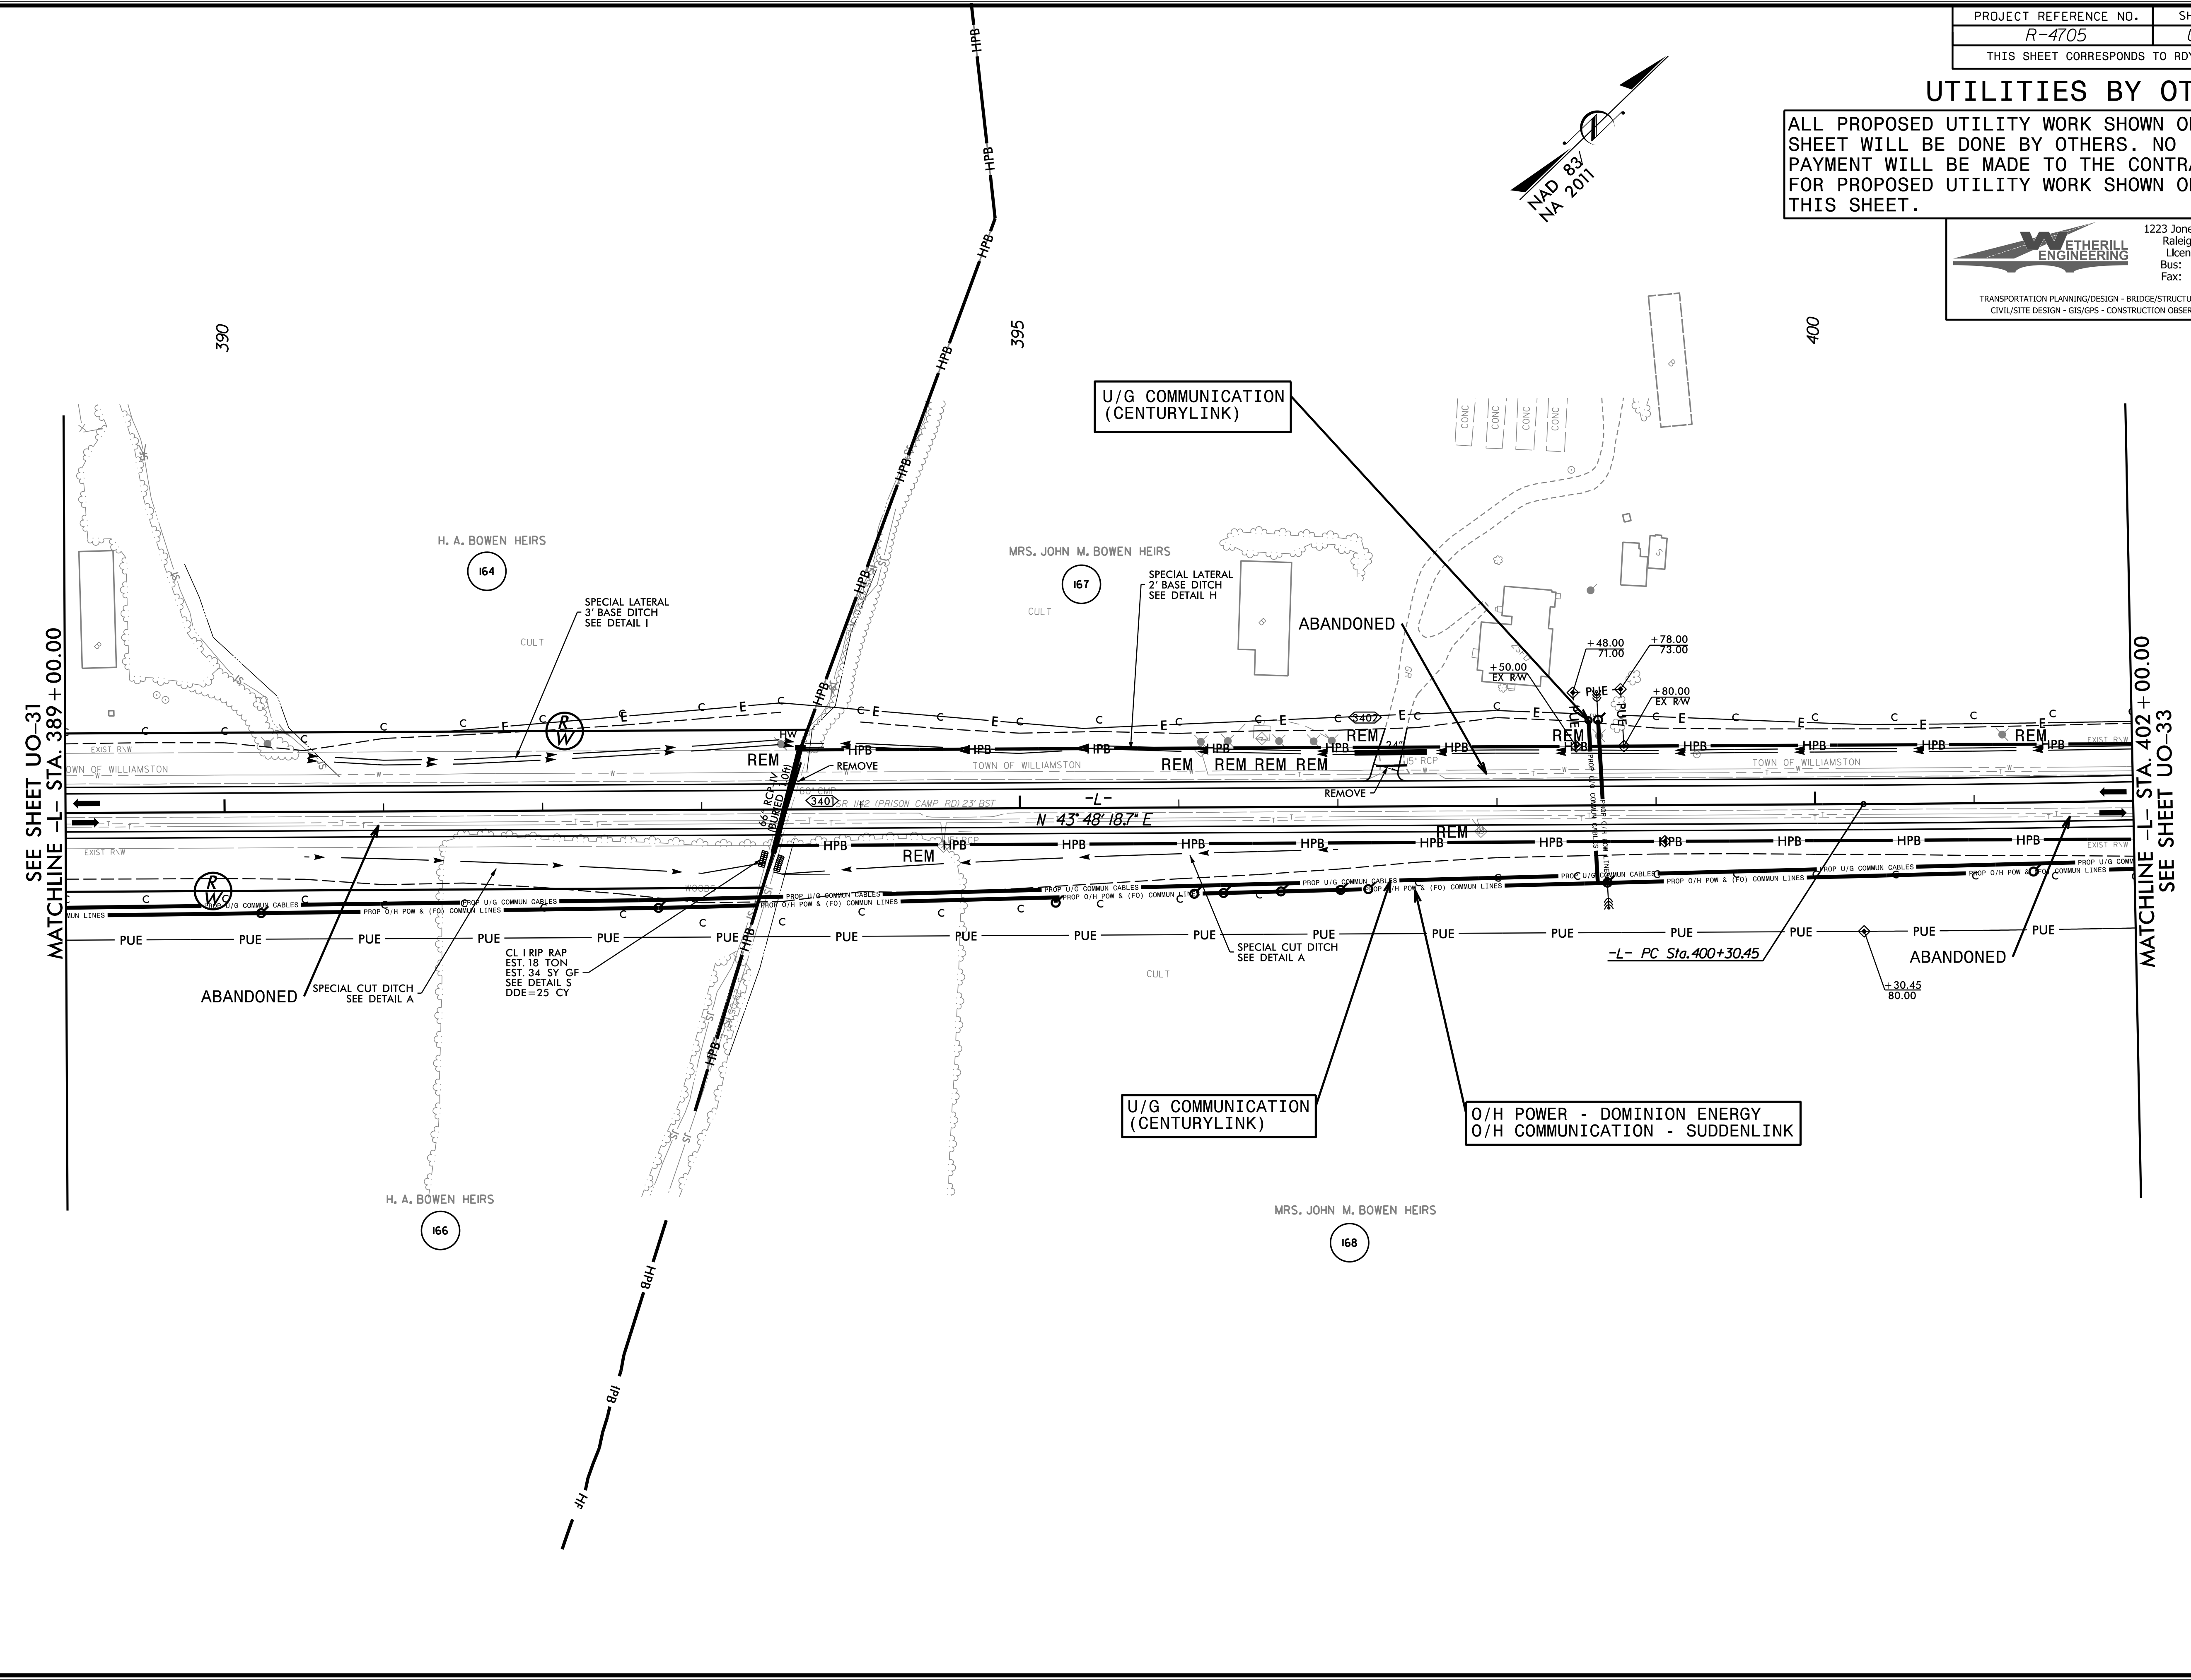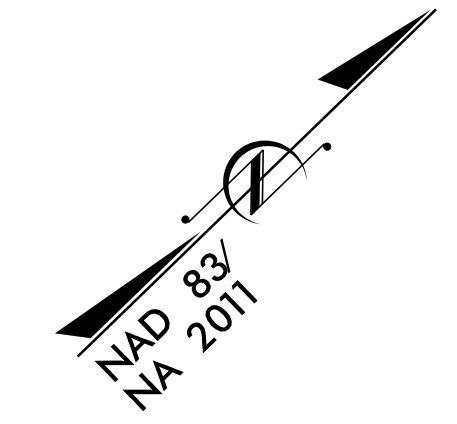

SEE SHEET UO-31  
 MATCHLINE -L- STA. 389+00.00

MATCHLINE -L- STA. 402+00.00  
 SEE SHEET UO-33



REVISIONS

# UTILITIES BY OTHERS

ALL PROPOSED UTILITY WORK SHOWN ON THIS SHEET WILL BE DONE BY OTHERS. NO PAYMENT WILL BE MADE TO THE CONTRACTOR FOR PROPOSED UTILITY WORK SHOWN ON THIS SHEET.

**WETHERILL ENGINEERING**  
 1223 Jones Franklin Rd.  
 Raleigh, N.C. 27606  
 License No. F-0377  
 Bus: 919 851 8077  
 Fax: 919 851 8107

TRANSPORTATION PLANNING/DESIGN - BRIDGE/STRUCTURE DESIGN  
 CIVIL/SITE DESIGN - GIS/GPS - CONSTRUCTION OBSERVATION

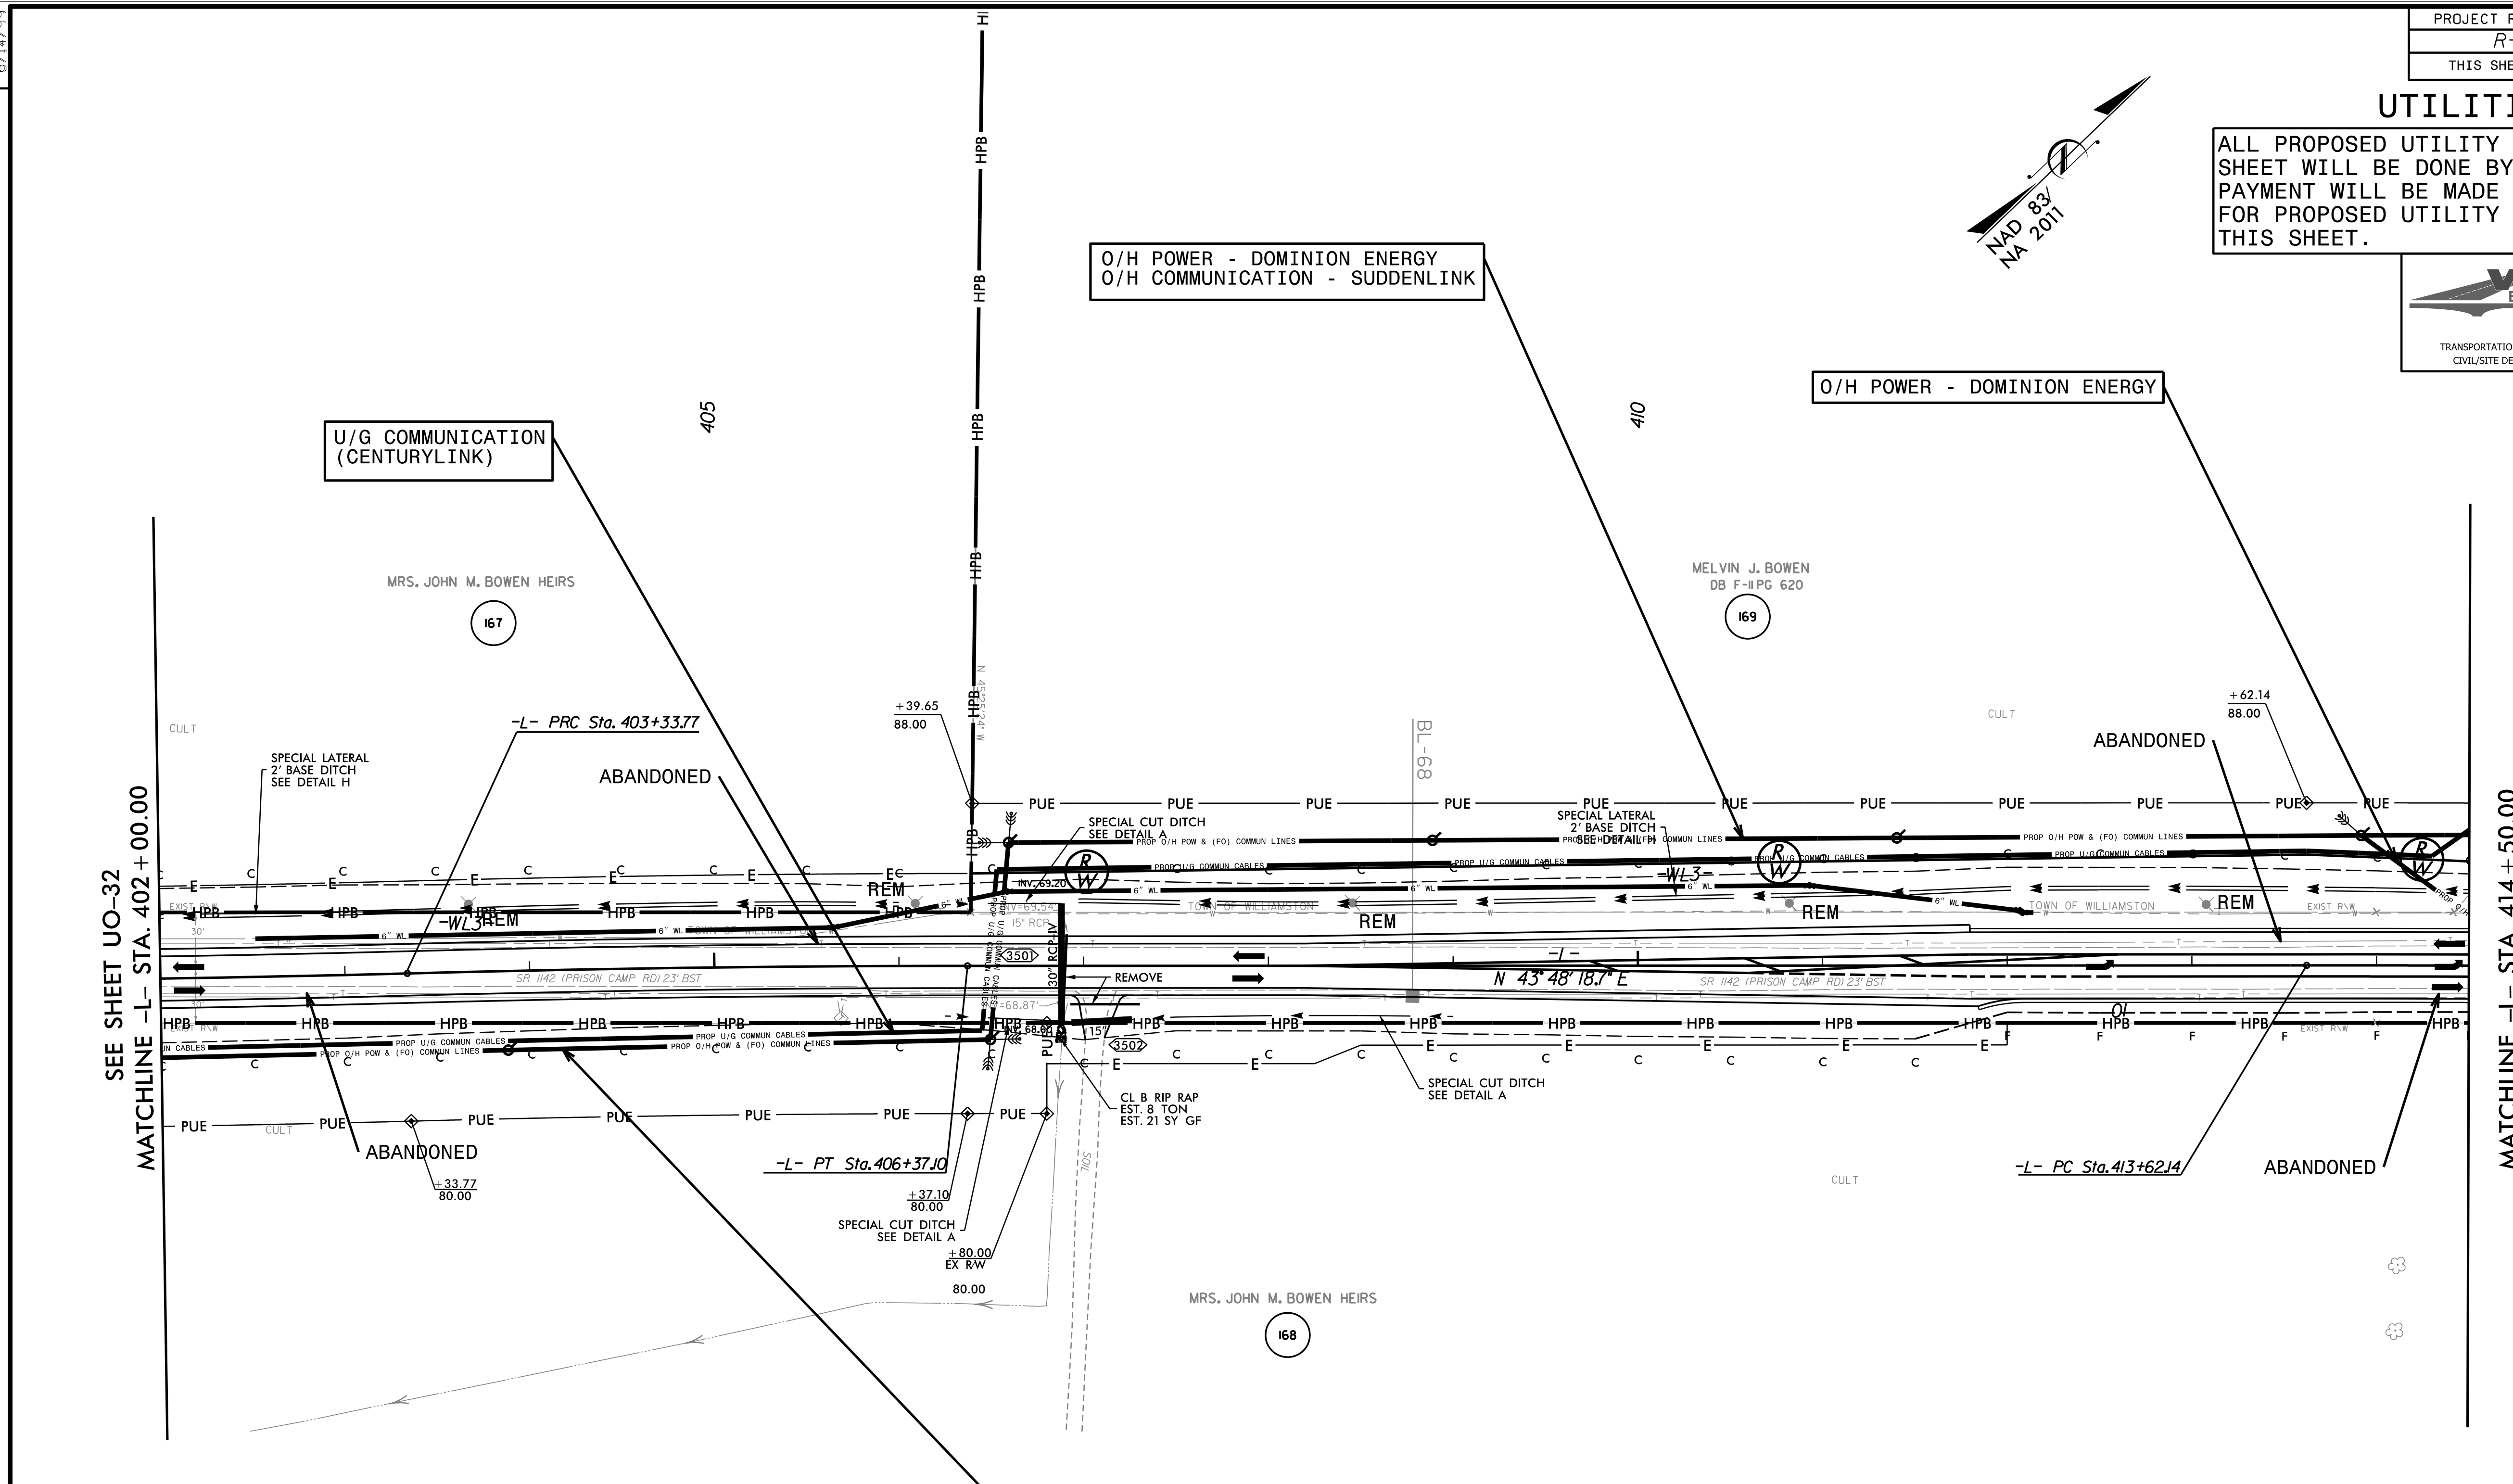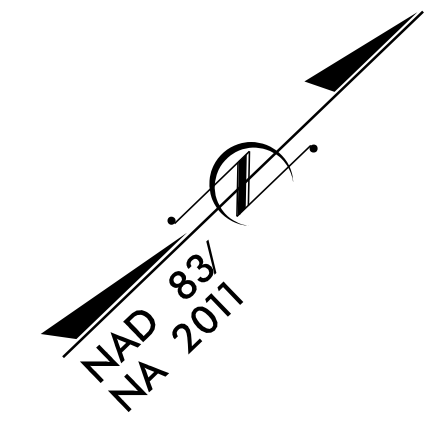

O/H POWER - DOMINION ENERGY  
 O/H COMMUNICATION - SUDDENLINK

O/H POWER - DOMINION ENERGY

U/G COMMUNICATION  
 (CENTURYLINK)

O/H POWER - DOMINION ENERGY  
 O/H COMMUNICATION - SUDDENLINK

REVISIONS



28 Feb 2011  
 11:15 AM  
 C:\Users\jshomer\Documents\28 Feb 2011 11:15 AM\rdy35\_uo33\_psh.dgn

### UTILITIES BY OTHERS

ALL PROPOSED UTILITY WORK SHOWN ON THIS SHEET WILL BE DONE BY OTHERS. NO PAYMENT WILL BE MADE TO THE CONTRACTOR FOR PROPOSED UTILITY WORK SHOWN ON THIS SHEET.

**ETHERILL ENGINEERING**  
 1223 Jones Franklin Rd.  
 Raleigh, N.C. 27606  
 License No. F-0377  
 Bus: 919 851 8077  
 Fax: 919 851 8107

TRANSPORTATION PLANNING/DESIGN - BRIDGE/STRUCTURE DESIGN  
 CIVIL/SITE DESIGN - GIS/GPS - CONSTRUCTION OBSERVATION

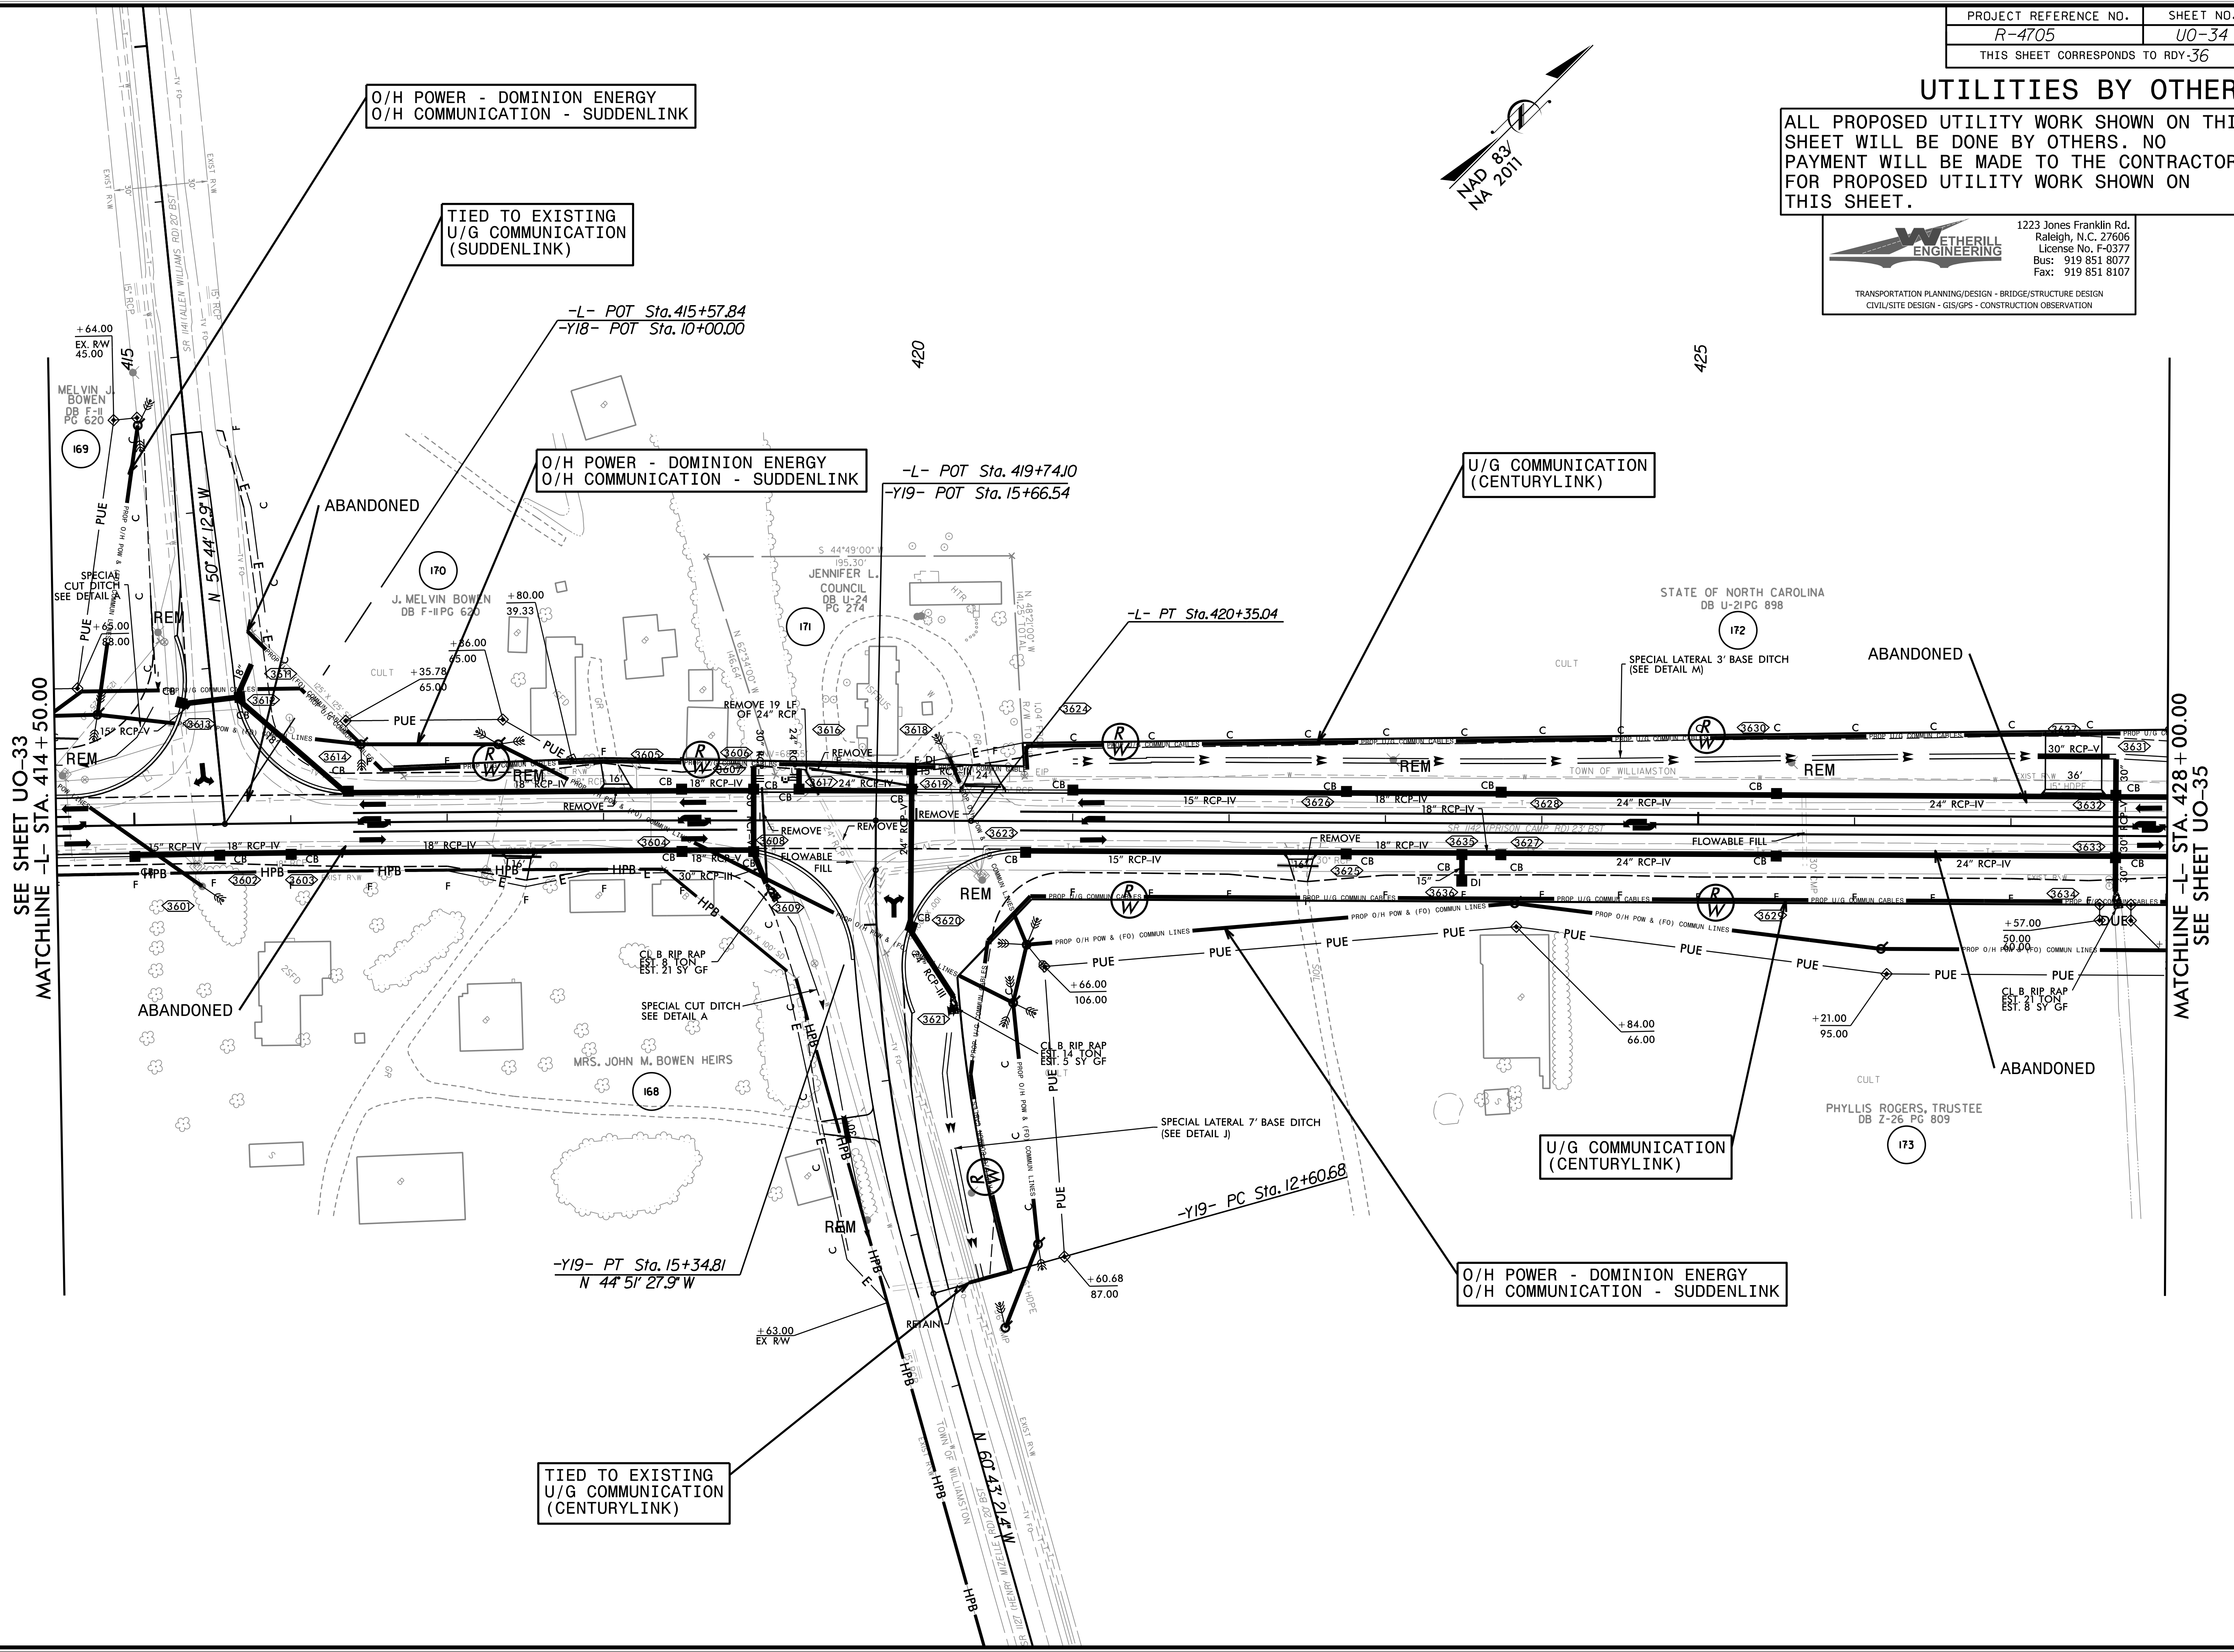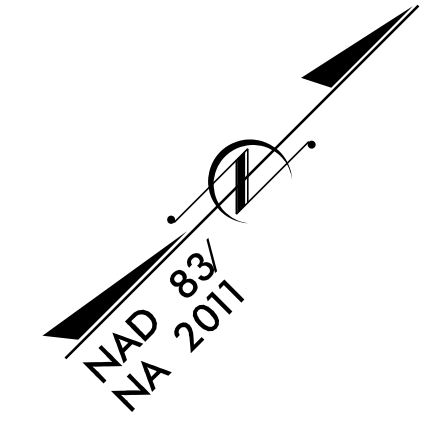

SEE SHEET UO-33  
MATCHLINE -L- STA. 414 + 50.00

MATCHLINE -L- STA. 428 + 00.00  
SEE SHEET UO-35

O/H POWER - DOMINION ENERGY  
O/H COMMUNICATION - SUDDENLINK

TIED TO EXISTING  
U/G COMMUNICATION  
(SUDDENLINK)

O/H POWER - DOMINION ENERGY  
O/H COMMUNICATION - SUDDENLINK

U/G COMMUNICATION  
(CENTURYLINK)

U/G COMMUNICATION  
(CENTURYLINK)

O/H POWER - DOMINION ENERGY  
O/H COMMUNICATION - SUDDENLINK

TIED TO EXISTING  
U/G COMMUNICATION  
(CENTURYLINK)


5/14/99  
28 F:\p2\21\_rdy36\_u034\_psh.dgn  
LISTEN, S. Bohmer

### UTILITIES BY OTHERS

ALL PROPOSED UTILITY WORK SHOWN ON THIS SHEET WILL BE DONE BY OTHERS. NO PAYMENT WILL BE MADE TO THE CONTRACTOR FOR PROPOSED UTILITY WORK SHOWN ON THIS SHEET.

**WETHERILL ENGINEERING**  
 1223 Jones Franklin Rd.  
 Raleigh, N.C. 27606  
 License No. F-0377  
 Bus: 919 851 8077  
 Fax: 919 851 8107

TRANSPORTATION PLANNING/DESIGN - BRIDGE/STRUCTURE DESIGN  
 CIVIL/SITE DESIGN - GIS/GPS - CONSTRUCTION OBSERVATION

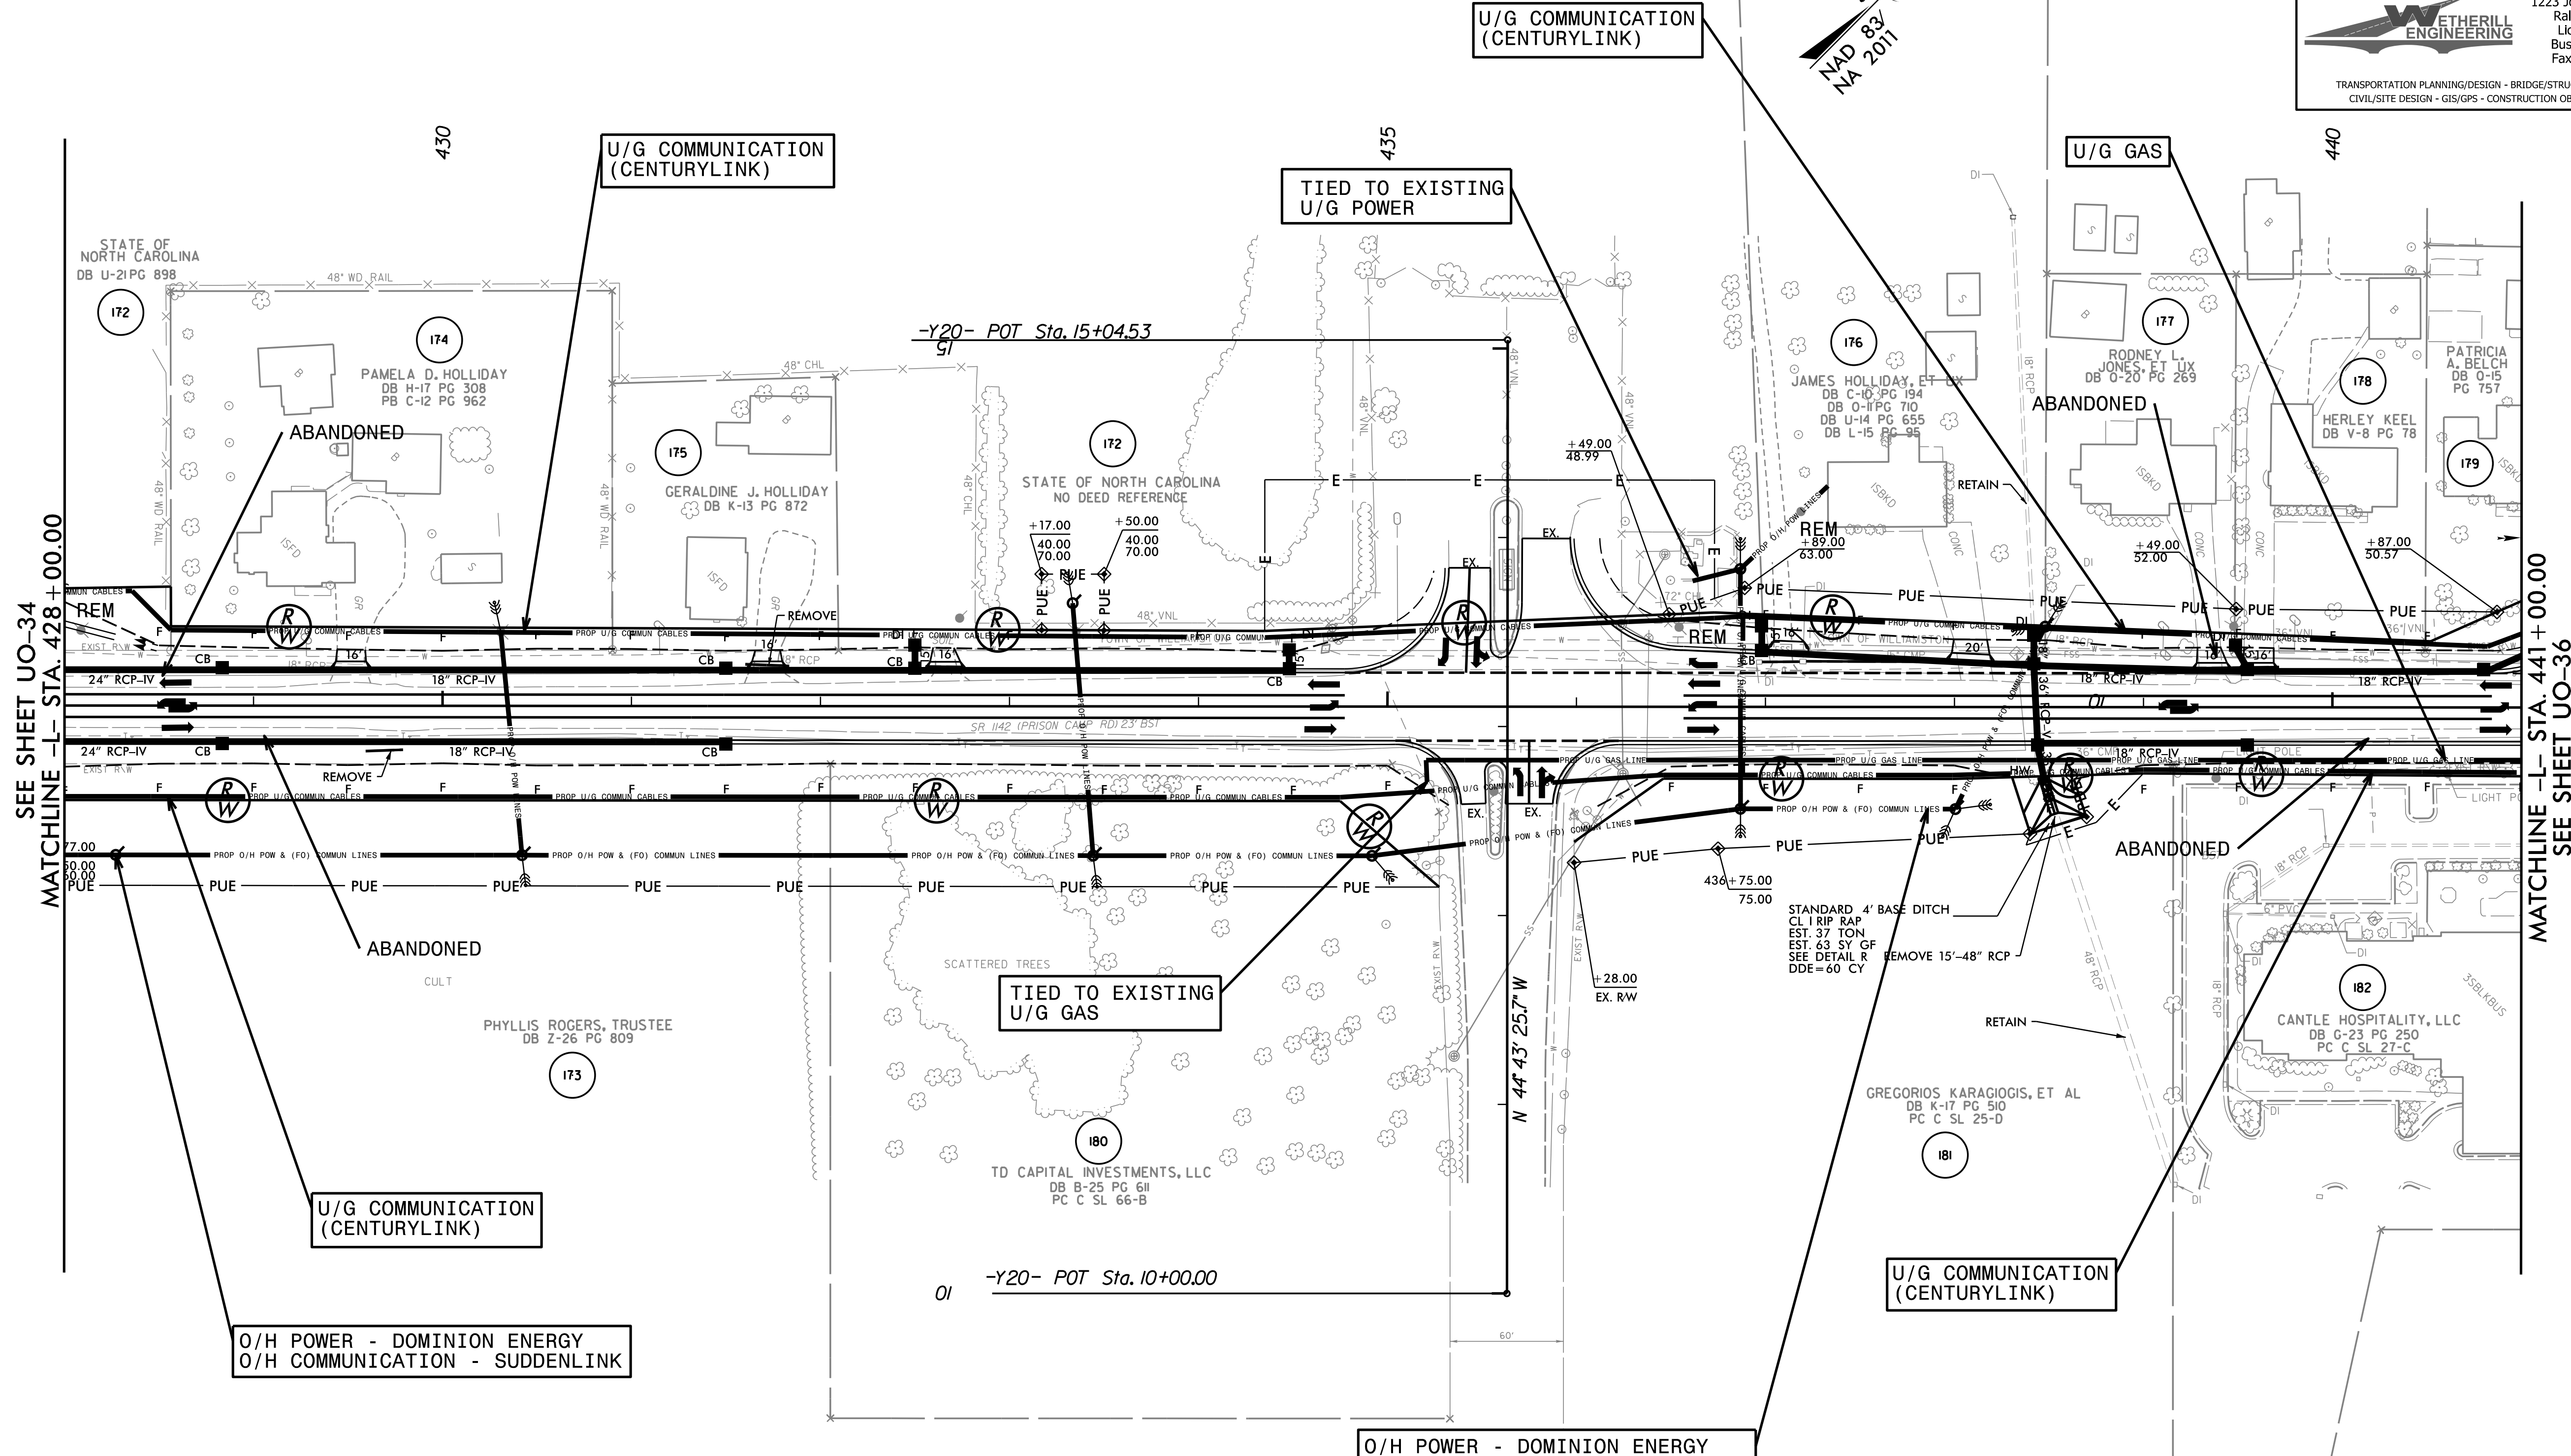

U/G COMMUNICATION (CENTURYLINK)

TIED TO EXISTING U/G POWER

U/G GAS

TIED TO EXISTING U/G GAS

U/G COMMUNICATION (CENTURYLINK)

O/H POWER - DOMINION ENERGY  
 O/H COMMUNICATION - SUDDENLINK

O/H POWER - DOMINION ENERGY  
 O/H COMMUNICATION - SUDDENLINK

REVISIONS

28 Feb 22  
 R. J. ...  
 ...


B. J. / 99

### UTILITIES BY OTHERS

ALL PROPOSED UTILITY WORK SHOWN ON THIS SHEET WILL BE DONE BY OTHERS. NO PAYMENT WILL BE MADE TO THE CONTRACTOR FOR PROPOSED UTILITY WORK SHOWN ON THIS SHEET.

**WETHERILL ENGINEERING**  
 1223 Jones Franklin Rd.  
 Raleigh, N.C. 27606  
 License No. F-0377  
 Bus: 919 851 8077  
 Fax: 919 851 8107

TRANSPORTATION PLANNING/DESIGN - BRIDGE/STRUCTURE DESIGN  
 CIVIL/SITE DESIGN - GIS/GPS - CONSTRUCTION OBSERVATION

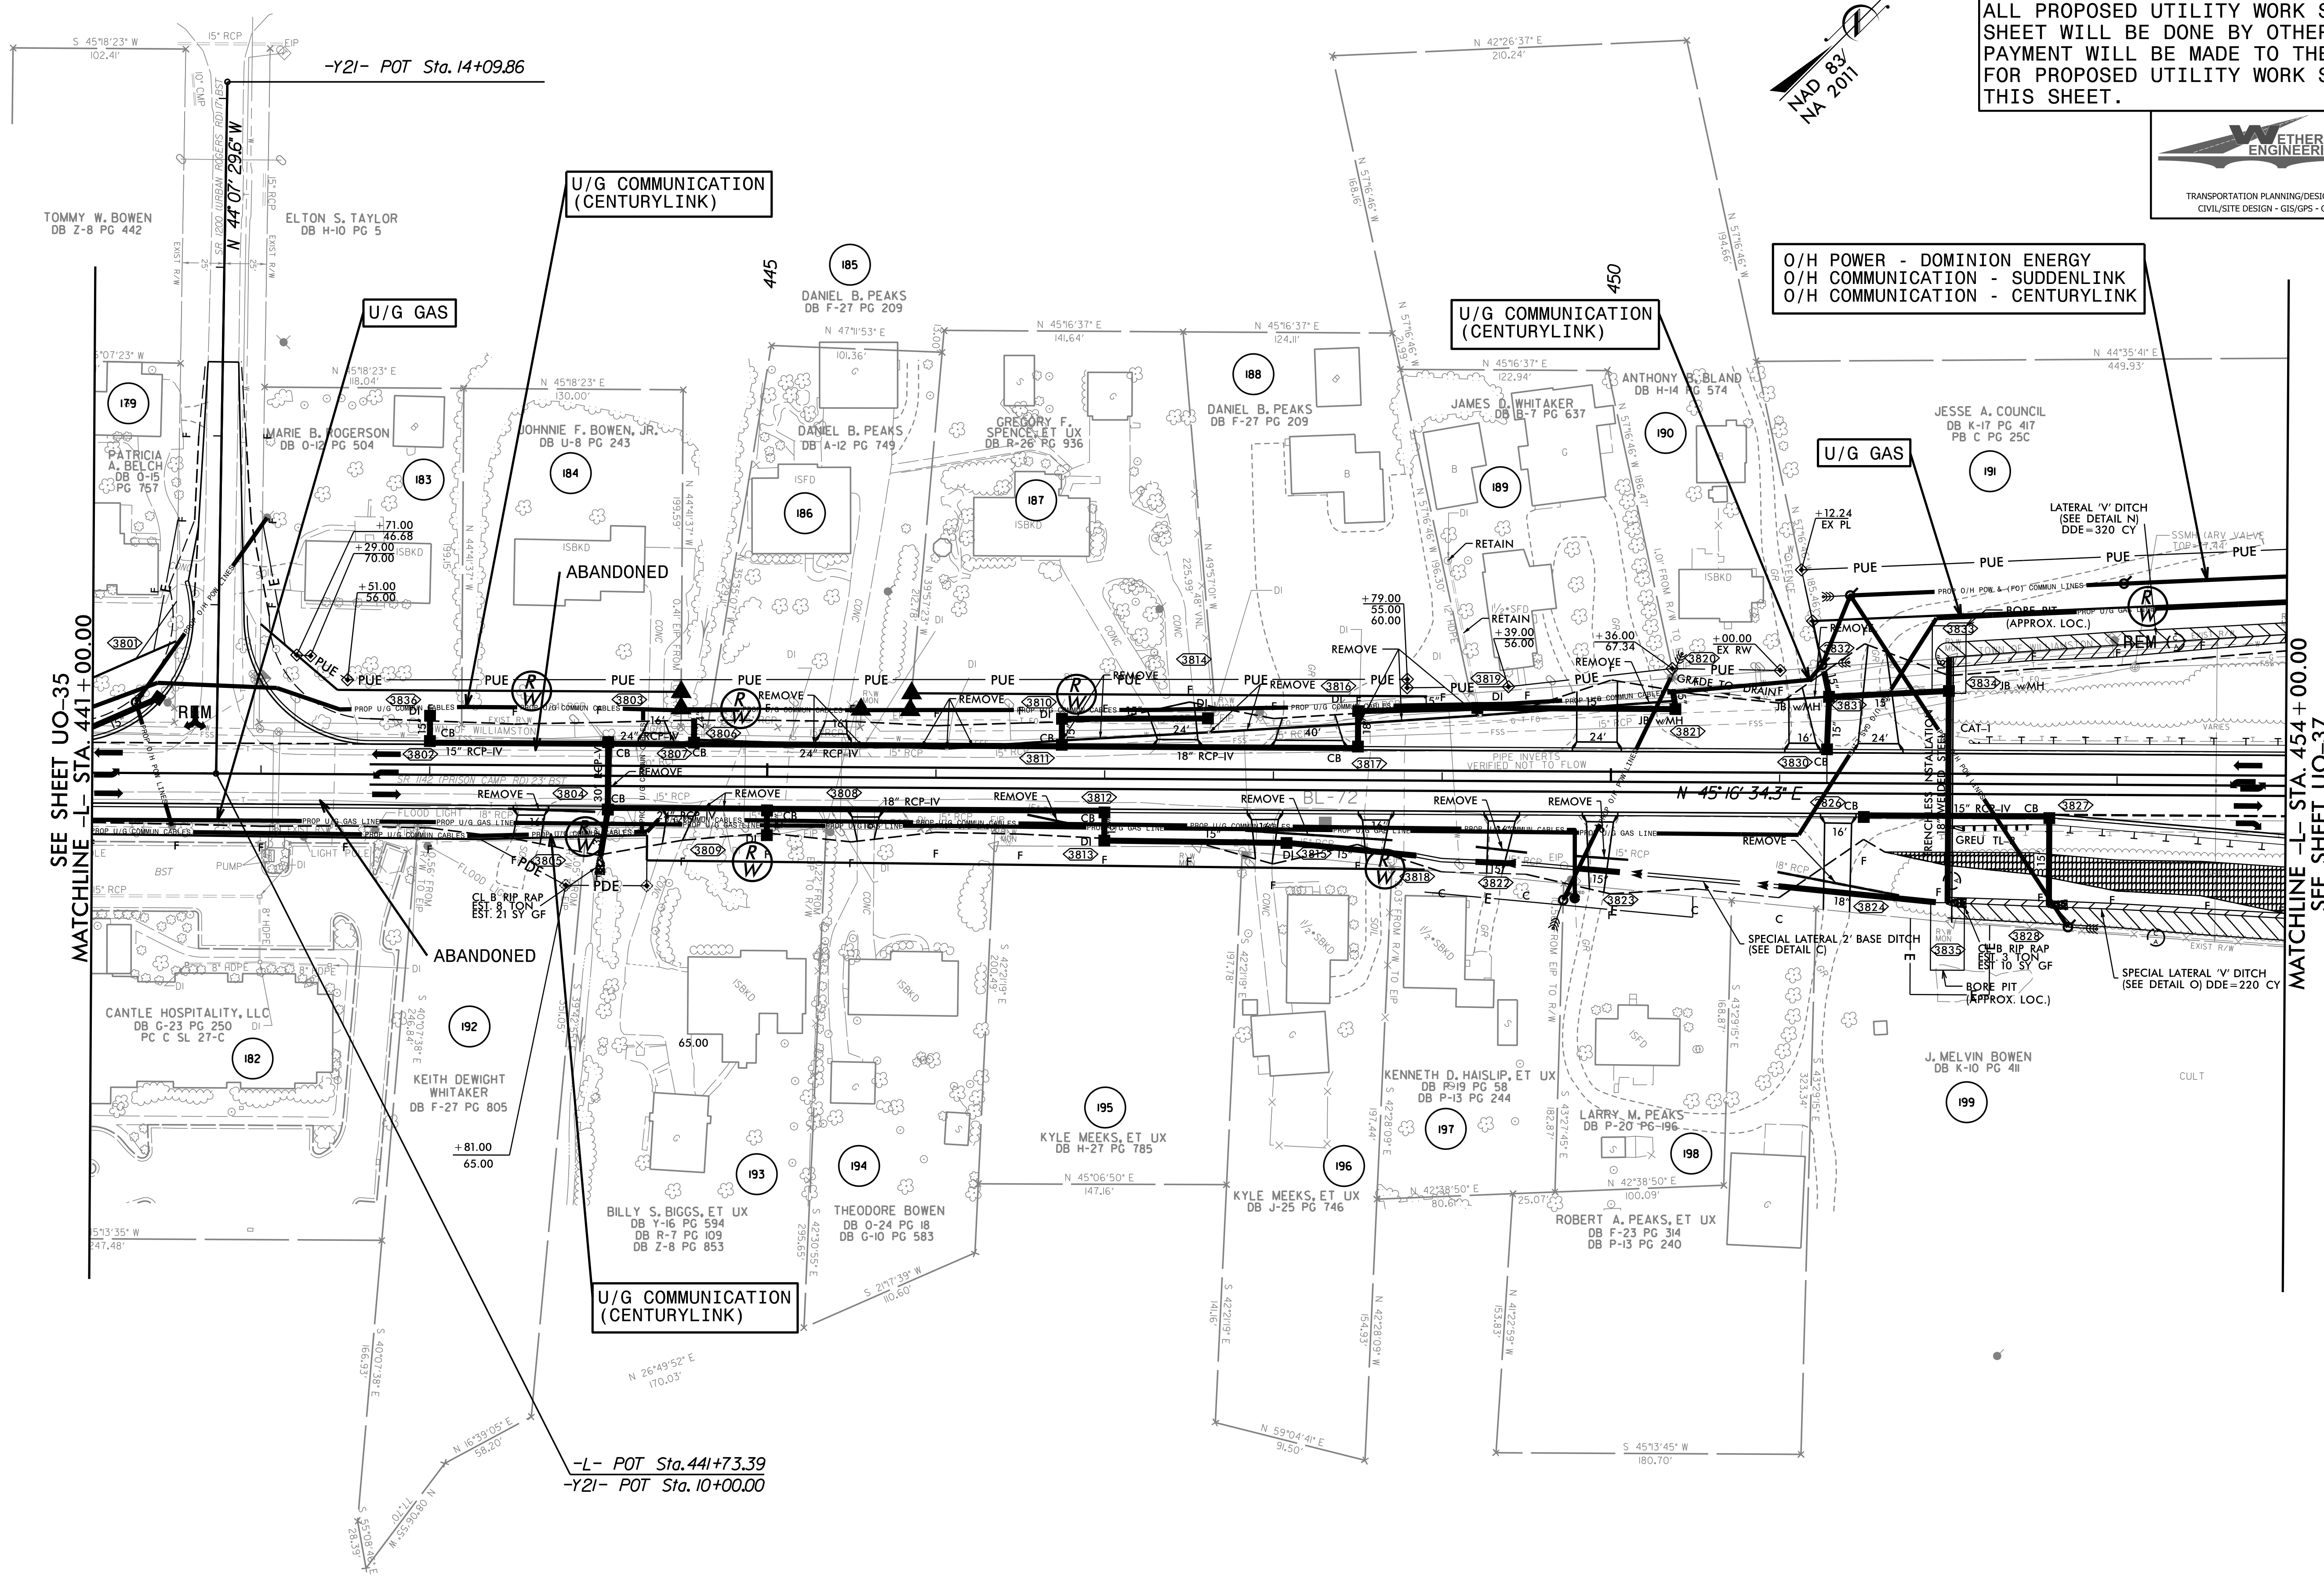

SEE SHEET UO-35  
 MATCHLINE -L- STA 441+00.00

MATCHLINE -L- STA 454+00.00  
 SEE SHEET UO-37

REVISIONS

B/12/99  
 28 F:\p2\38\_UO36.dwg  
 LISTED: schmer

-Y2I- POT Sta. 14+09.86

-L- POT Sta. 441+73.39  
 -Y2I- POT Sta. 10+00.00

# UTILITIES BY OTHERS

ALL PROPOSED UTILITY WORK SHOWN ON THIS SHEET WILL BE DONE BY OTHERS. NO PAYMENT WILL BE MADE TO THE CONTRACTOR FOR PROPOSED UTILITY WORK SHOWN ON THIS SHEET.

**WETHERILL ENGINEERING**  
 1223 Jones Franklin Rd.  
 Raleigh, N.C. 27606  
 License No. F-0377  
 Bus: 919 851 8077  
 Fax: 919 851 8107


TRANSPORTATION PLANNING/DESIGN - BRIDGE/STRUCTURE DESIGN  
 CIVIL/SITE DESIGN - GIS/GPS - CONSTRUCTION OBSERVATION



O/H POWER - DOMINION ENERGY  
 O/H COMMUNICATION - SUDDENLINK  
 O/H COMMUNICATION - CENTURYLINK

U/G GAS

TIED TO EXISTING  
 U/G GAS

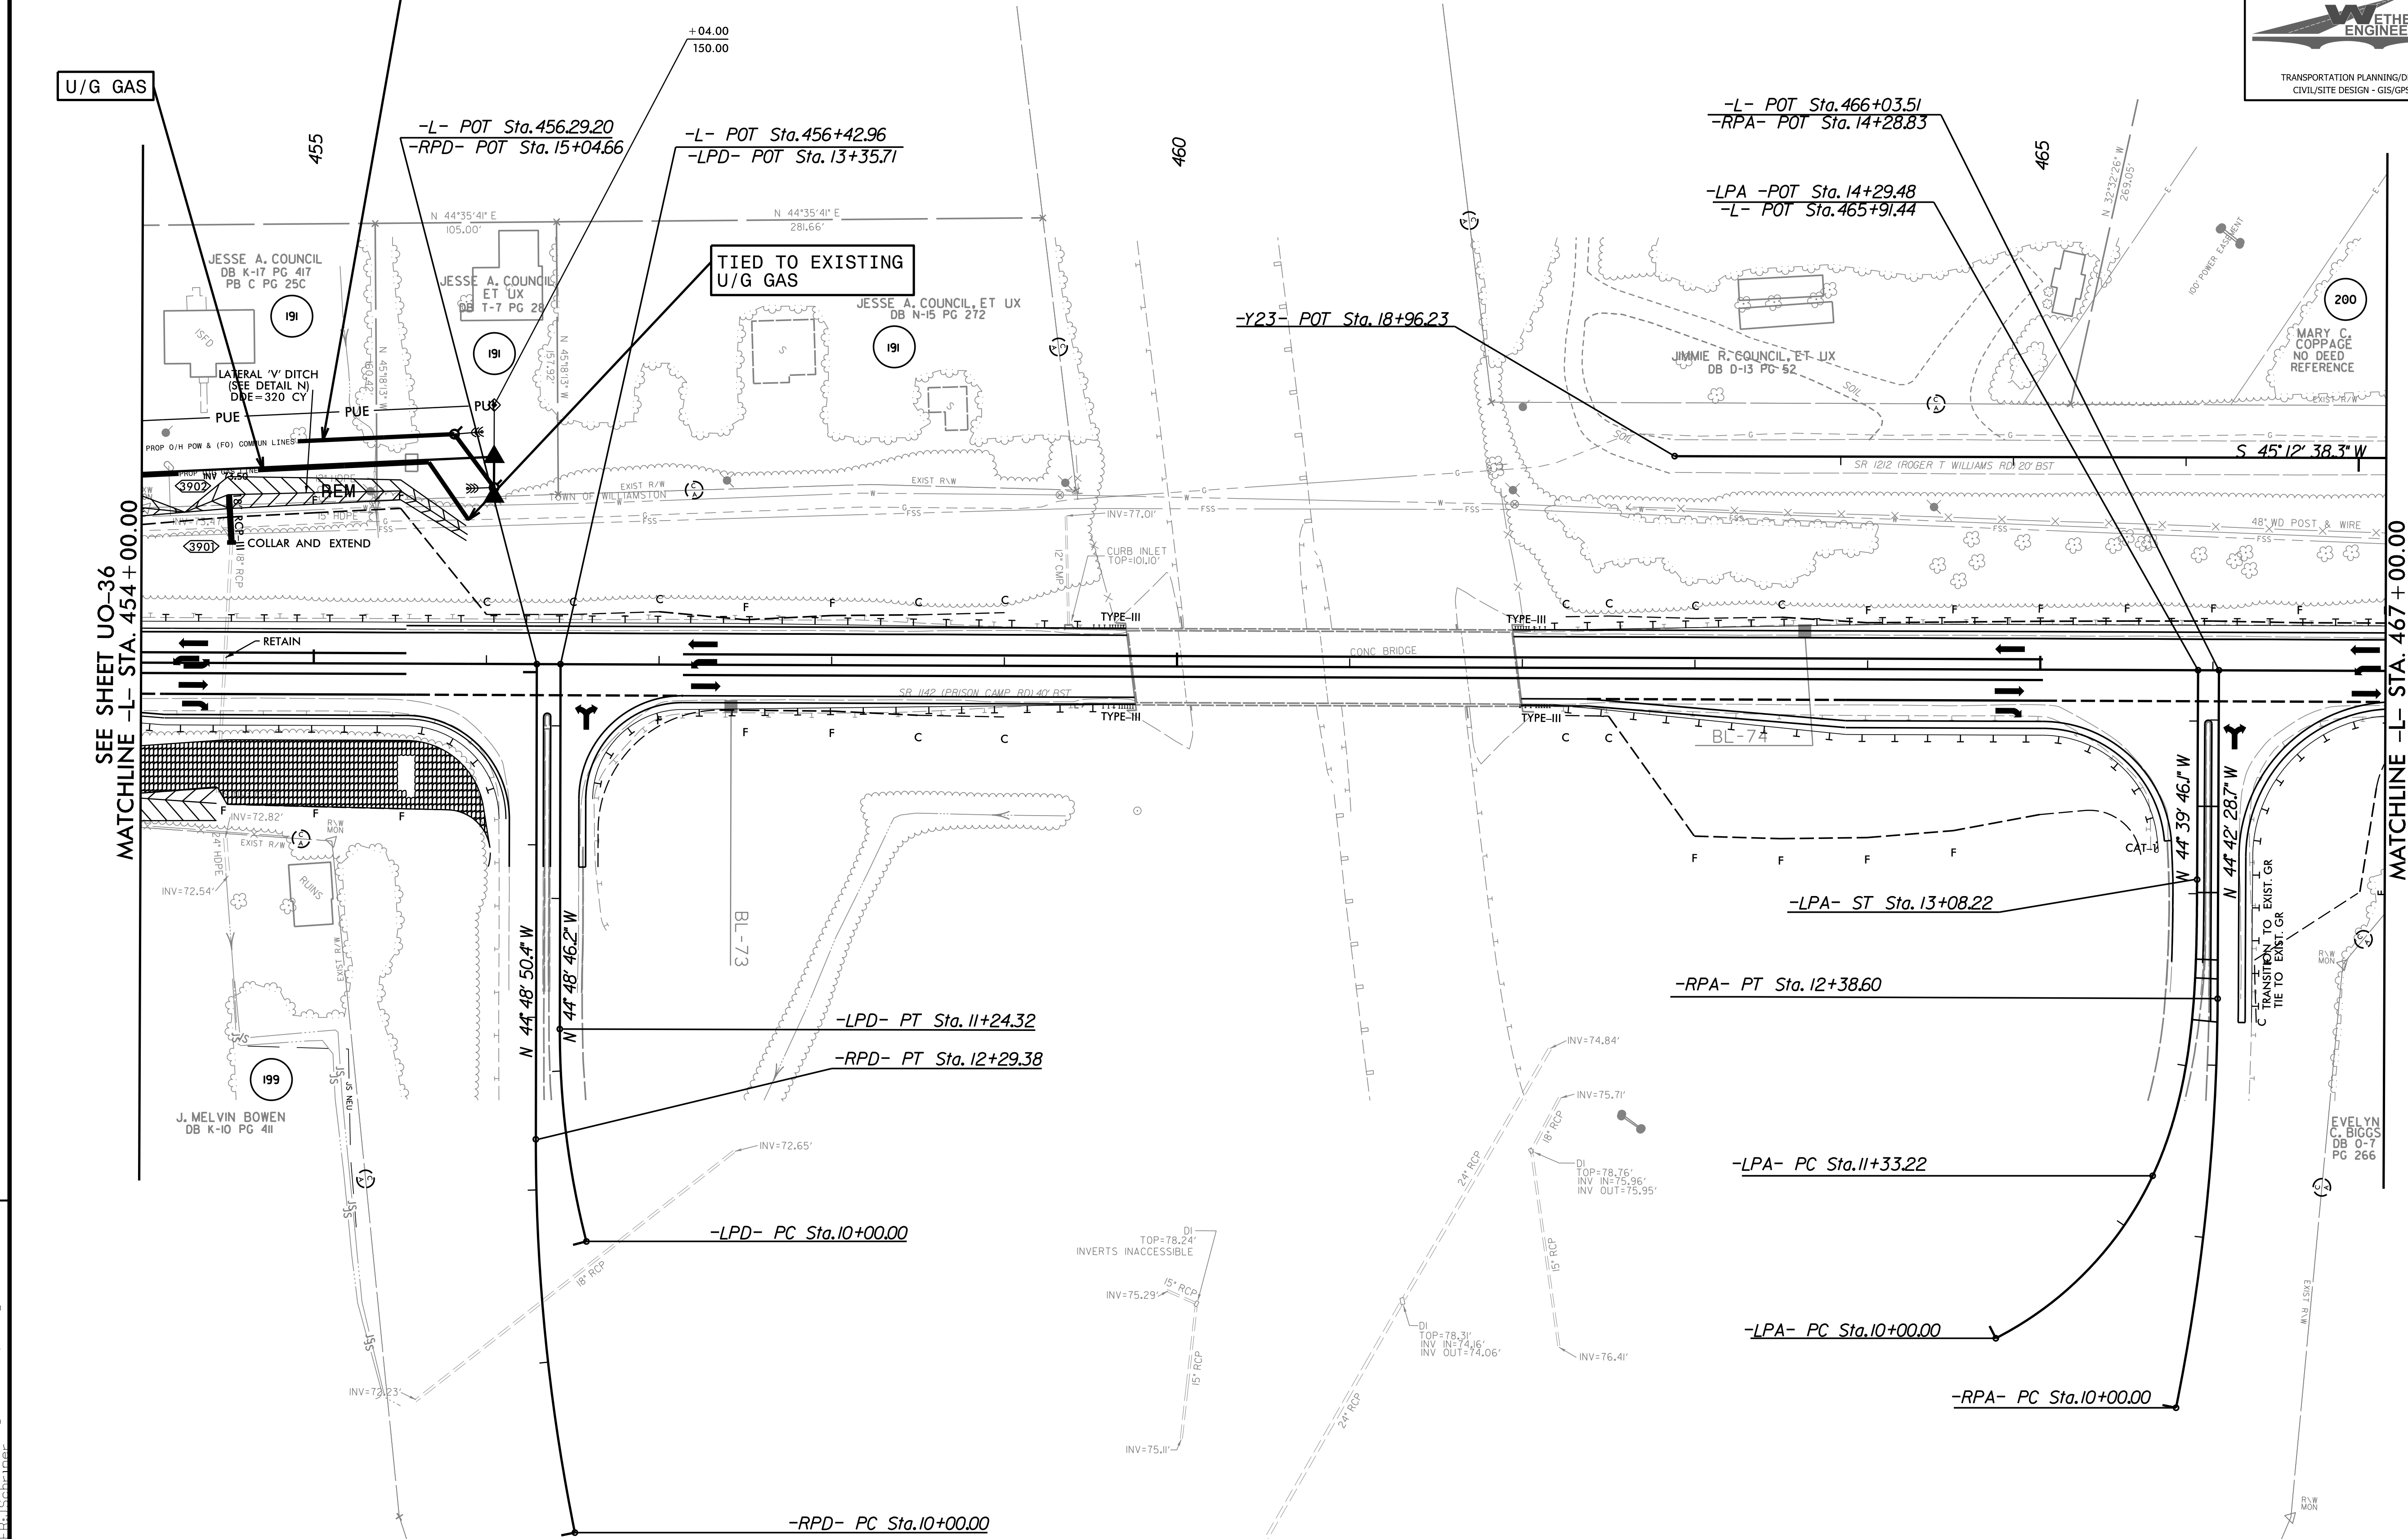

SEE SHEET UO-36  
 MATCHLINE -L- STA. 454+00.00

MATCHLINE -L- STA. 467+00.00  
 SEE SHEET UO-38

REVISIONS

28 Feb 2011 10:37 AM rdj39\_uo37\_psh.dgn  
 LISTED: IS: abner



### UTILITIES BY OTHERS

ALL PROPOSED UTILITY WORK SHOWN ON THIS SHEET WILL BE DONE BY OTHERS. NO PAYMENT WILL BE MADE TO THE CONTRACTOR FOR PROPOSED UTILITY WORK SHOWN ON THIS SHEET.



1223 Jones Franklin Rd.  
Raleigh, N.C. 27606  
License No. F-0377  
Bus: 919 851 8077  
Fax: 919 851 8107

TRANSPORTATION PLANNING/DESIGN - BRIDGE/STRUCTURE DESIGN  
CIVIL/SITE DESIGN - GIS/GPS - CONSTRUCTION OBSERVATION

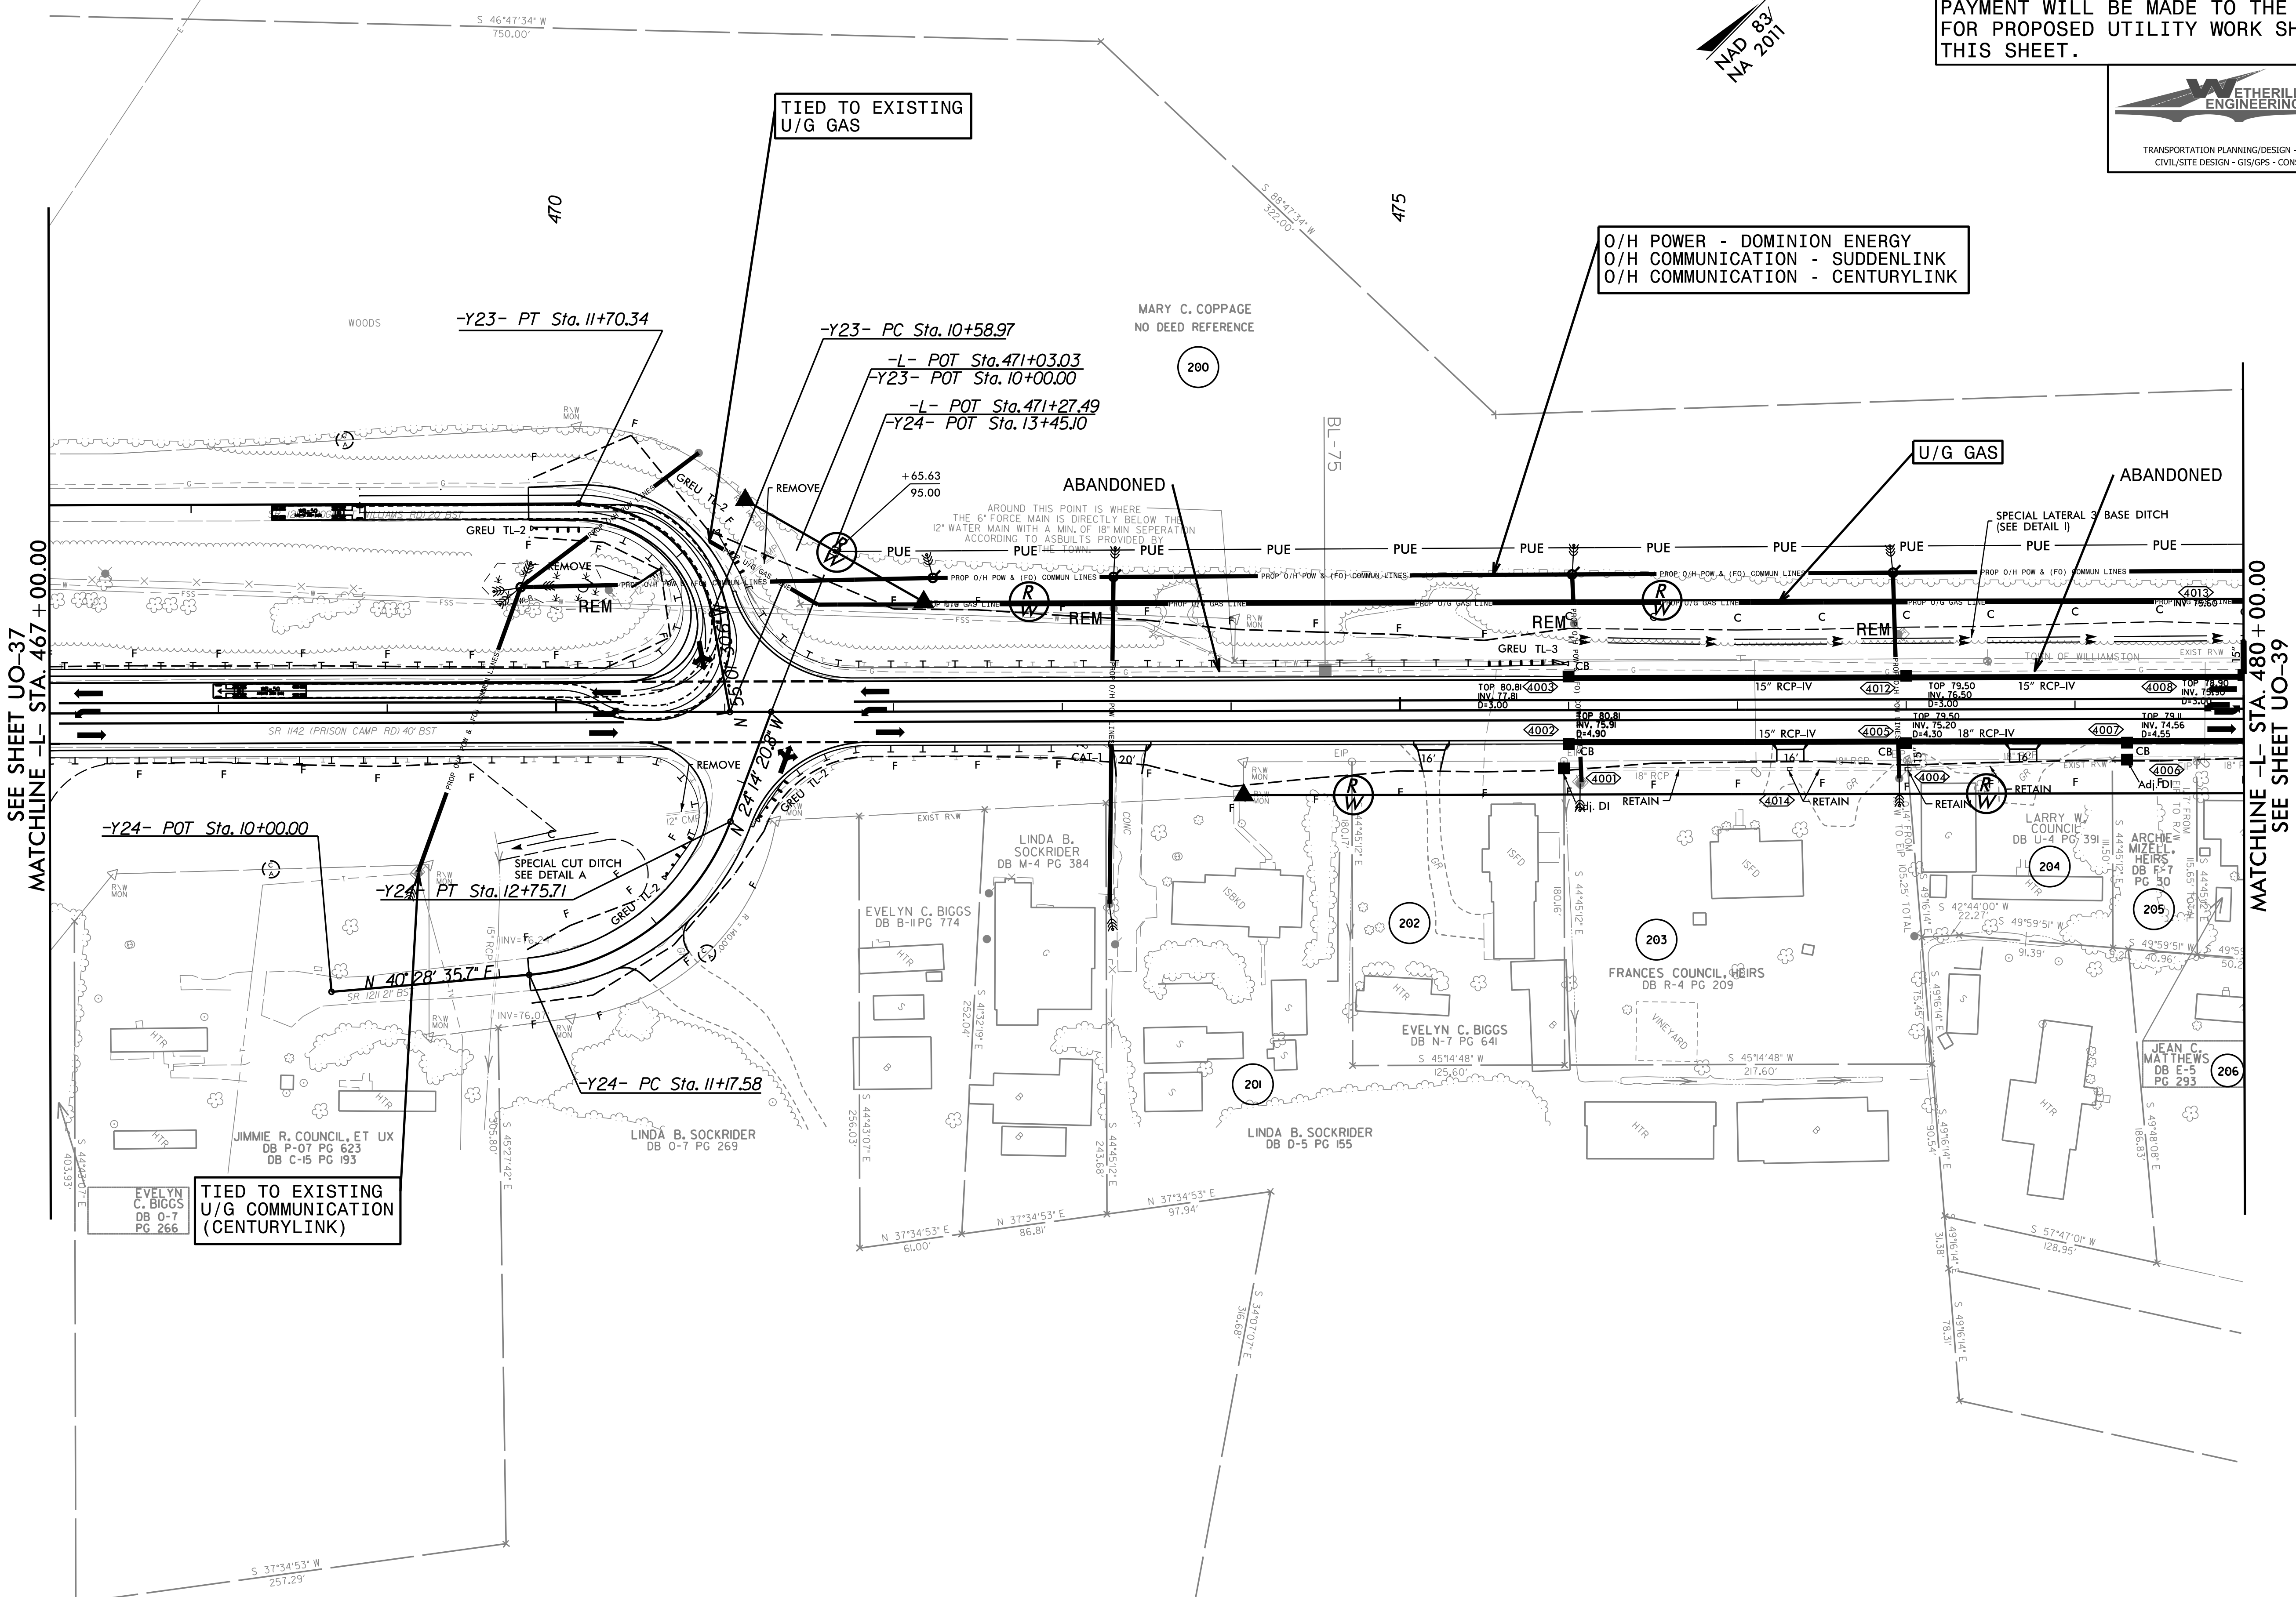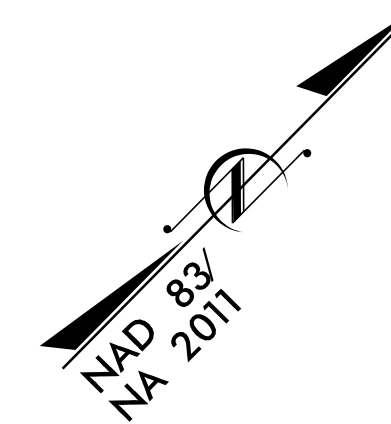

REVISIONS

SEE SHEET UO-37  
MATCHLINE -L- STA. 467 + 00.00

MATCHLINE -L- STA. 480 + 00.00  
SEE SHEET UO-39

28 Feb 2011  
R:\Projects\2011\rdy\40\_UO38.psh.dgn  
L:\Users\lschamber



### UTILITIES BY OTHERS

ALL PROPOSED UTILITY WORK SHOWN ON THIS SHEET WILL BE DONE BY OTHERS. NO PAYMENT WILL BE MADE TO THE CONTRACTOR FOR PROPOSED UTILITY WORK SHOWN ON THIS SHEET.



1223 Jones Franklin Rd.  
Raleigh, N.C. 27606  
License No. F-0377  
Bus: 919 851 8077  
Fax: 919 851 8107

TRANSPORTATION PLANNING/DESIGN - BRIDGE/STRUCTURE DESIGN  
CIVIL/SITE DESIGN - GIS/GPS - CONSTRUCTION OBSERVATION

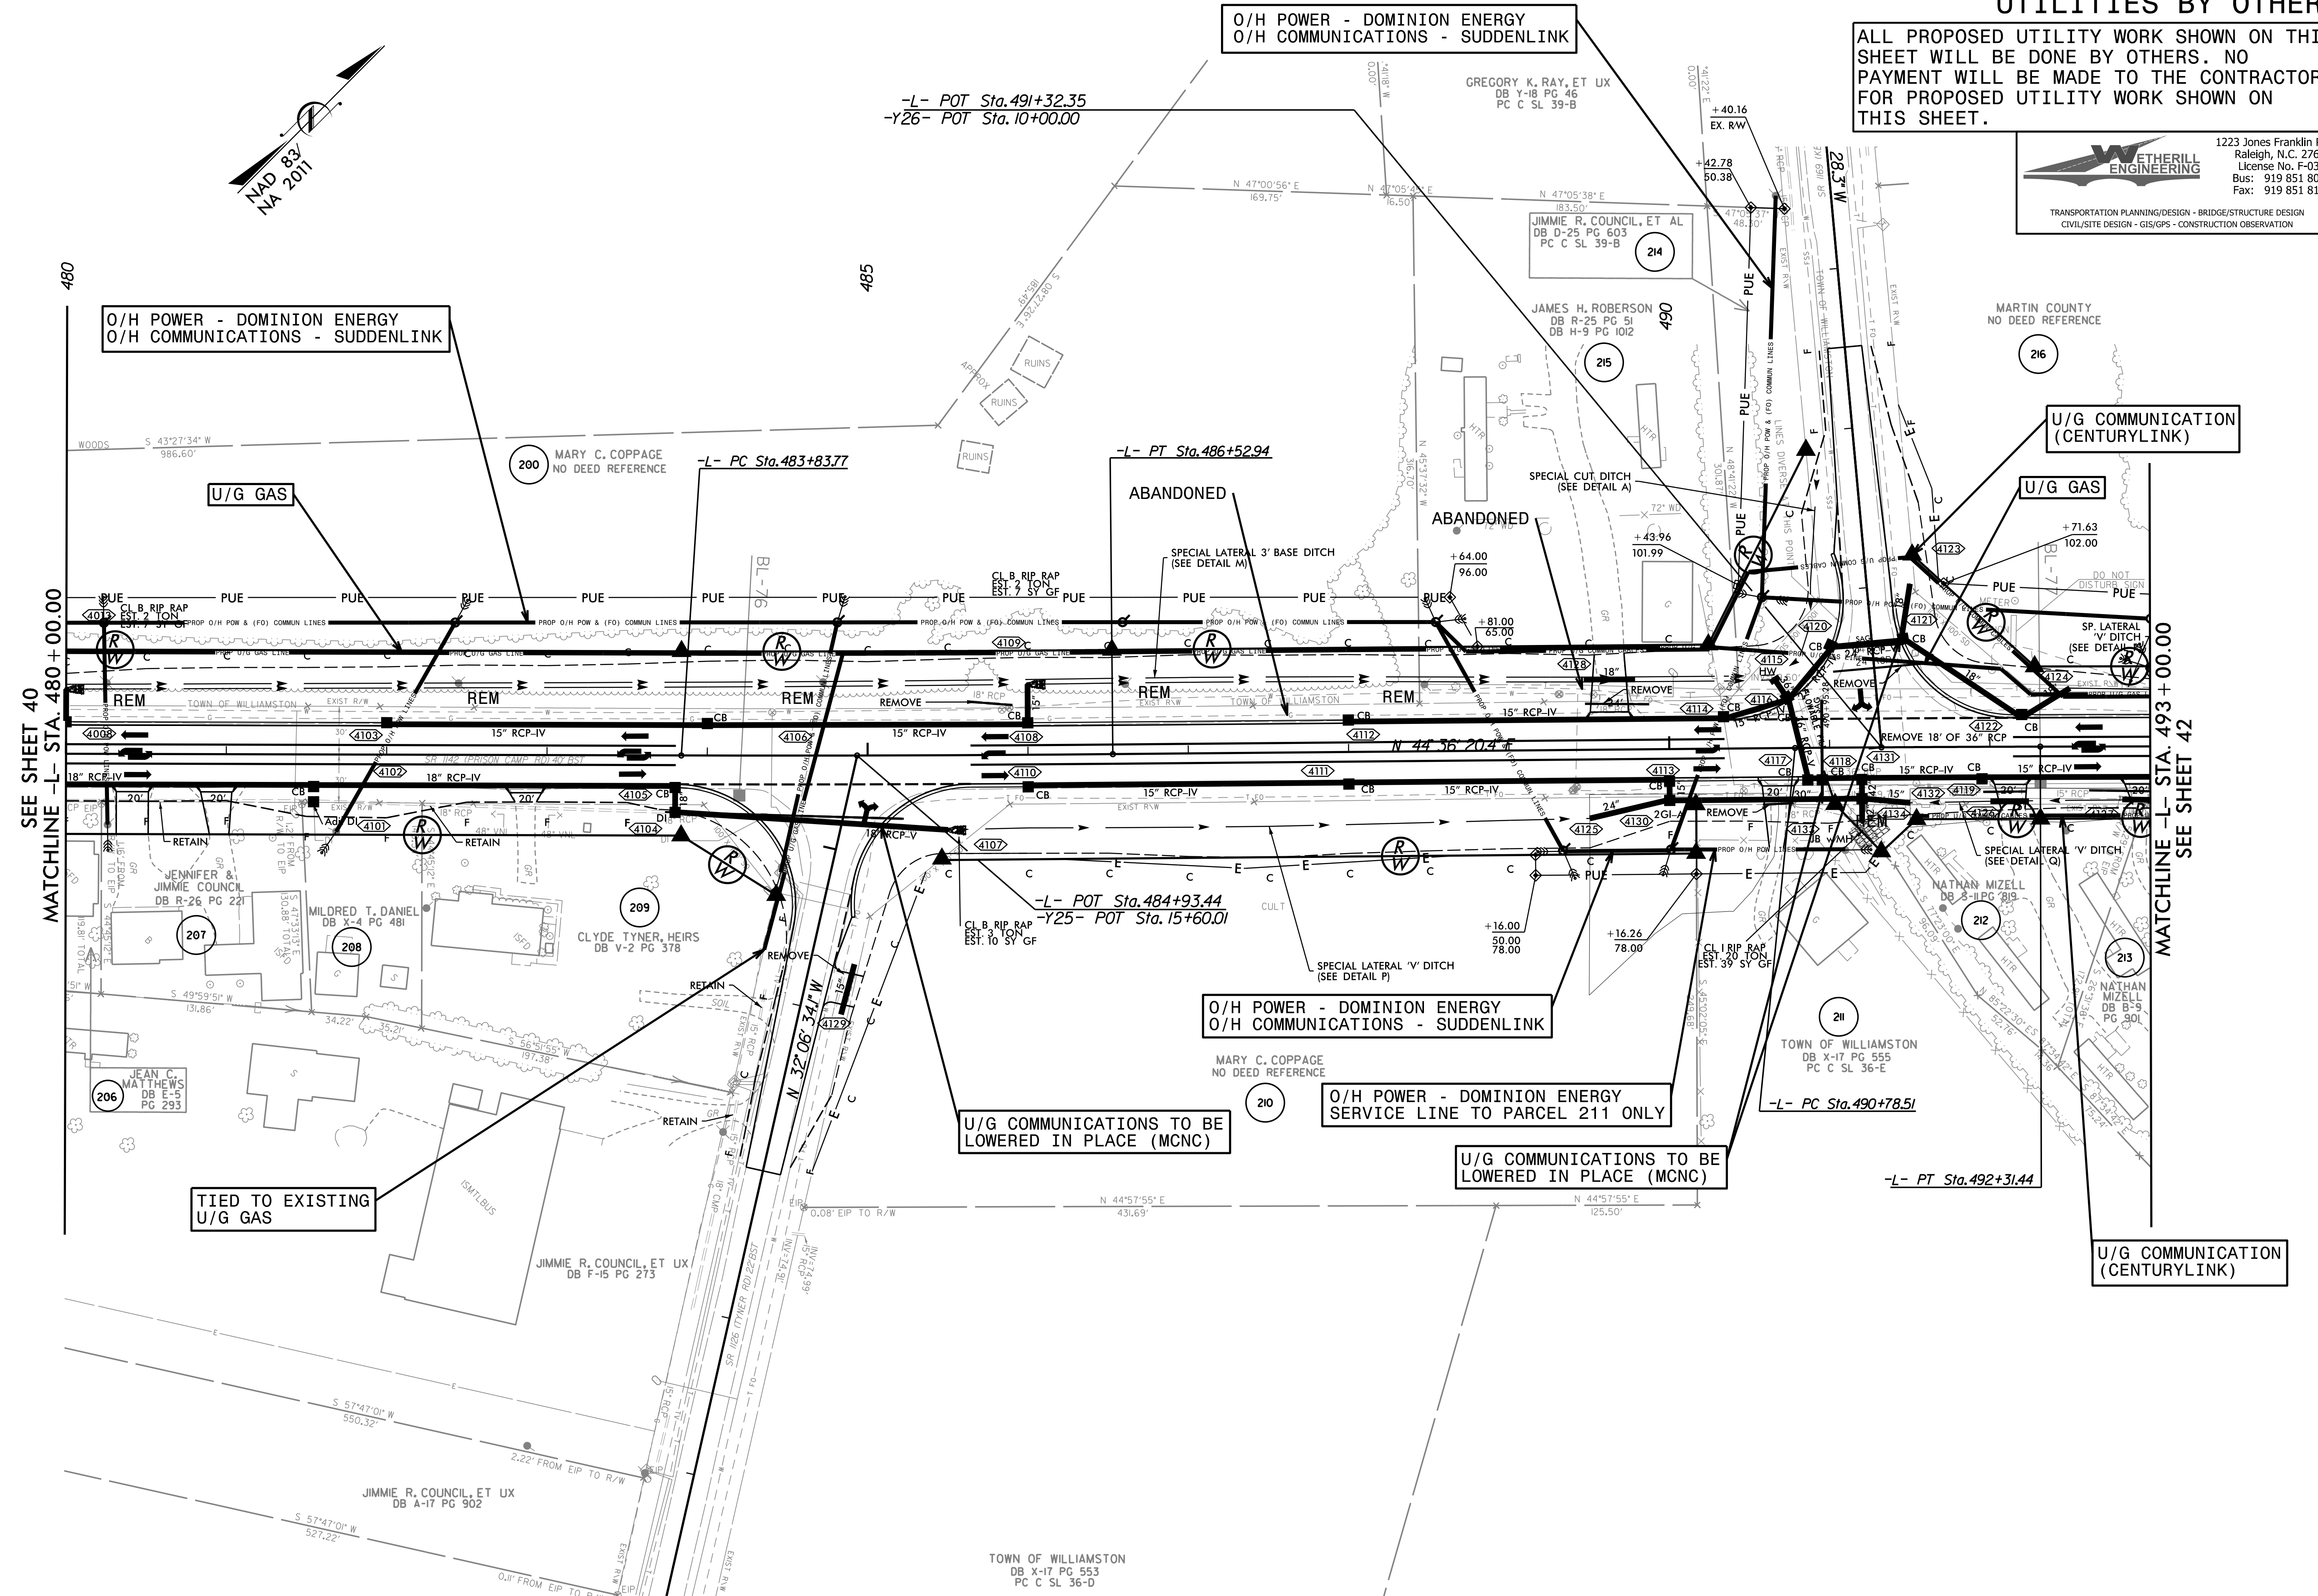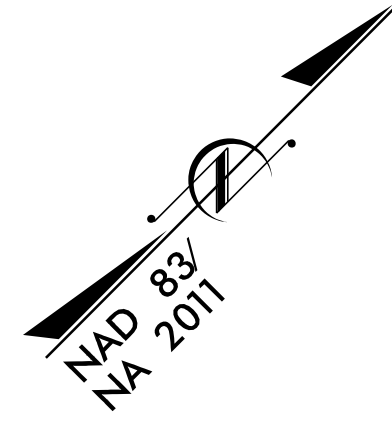

REVISIONS

SEE SHEET 40  
MATCHLINE - L- STA. 480+00.00

MATCHLINE - L- STA. 493+00.00  
SEE SHEET 42

27 April 2022  
1:41:05 PM  
C:\Users\jlschomer\OneDrive\Documents\RDY-41\RDY-41\_UO39\_psh.dgn




### UTILITIES BY OTHERS

ALL PROPOSED UTILITY WORK SHOWN ON THIS SHEET WILL BE DONE BY OTHERS. NO PAYMENT WILL BE MADE TO THE CONTRACTOR FOR PROPOSED UTILITY WORK SHOWN ON THIS SHEET.

**WETHERILL ENGINEERING**  
 1223 Jones Franklin Rd.  
 Raleigh, N.C. 27606  
 License No. F-0377  
 Bus: 919 851 8077  
 Fax: 919 851 8107

TRANSPORTATION PLANNING/DESIGN - BRIDGE/STRUCTURE DESIGN  
 CIVIL/SITE DESIGN - GIS/GPS - CONSTRUCTION OBSERVATION

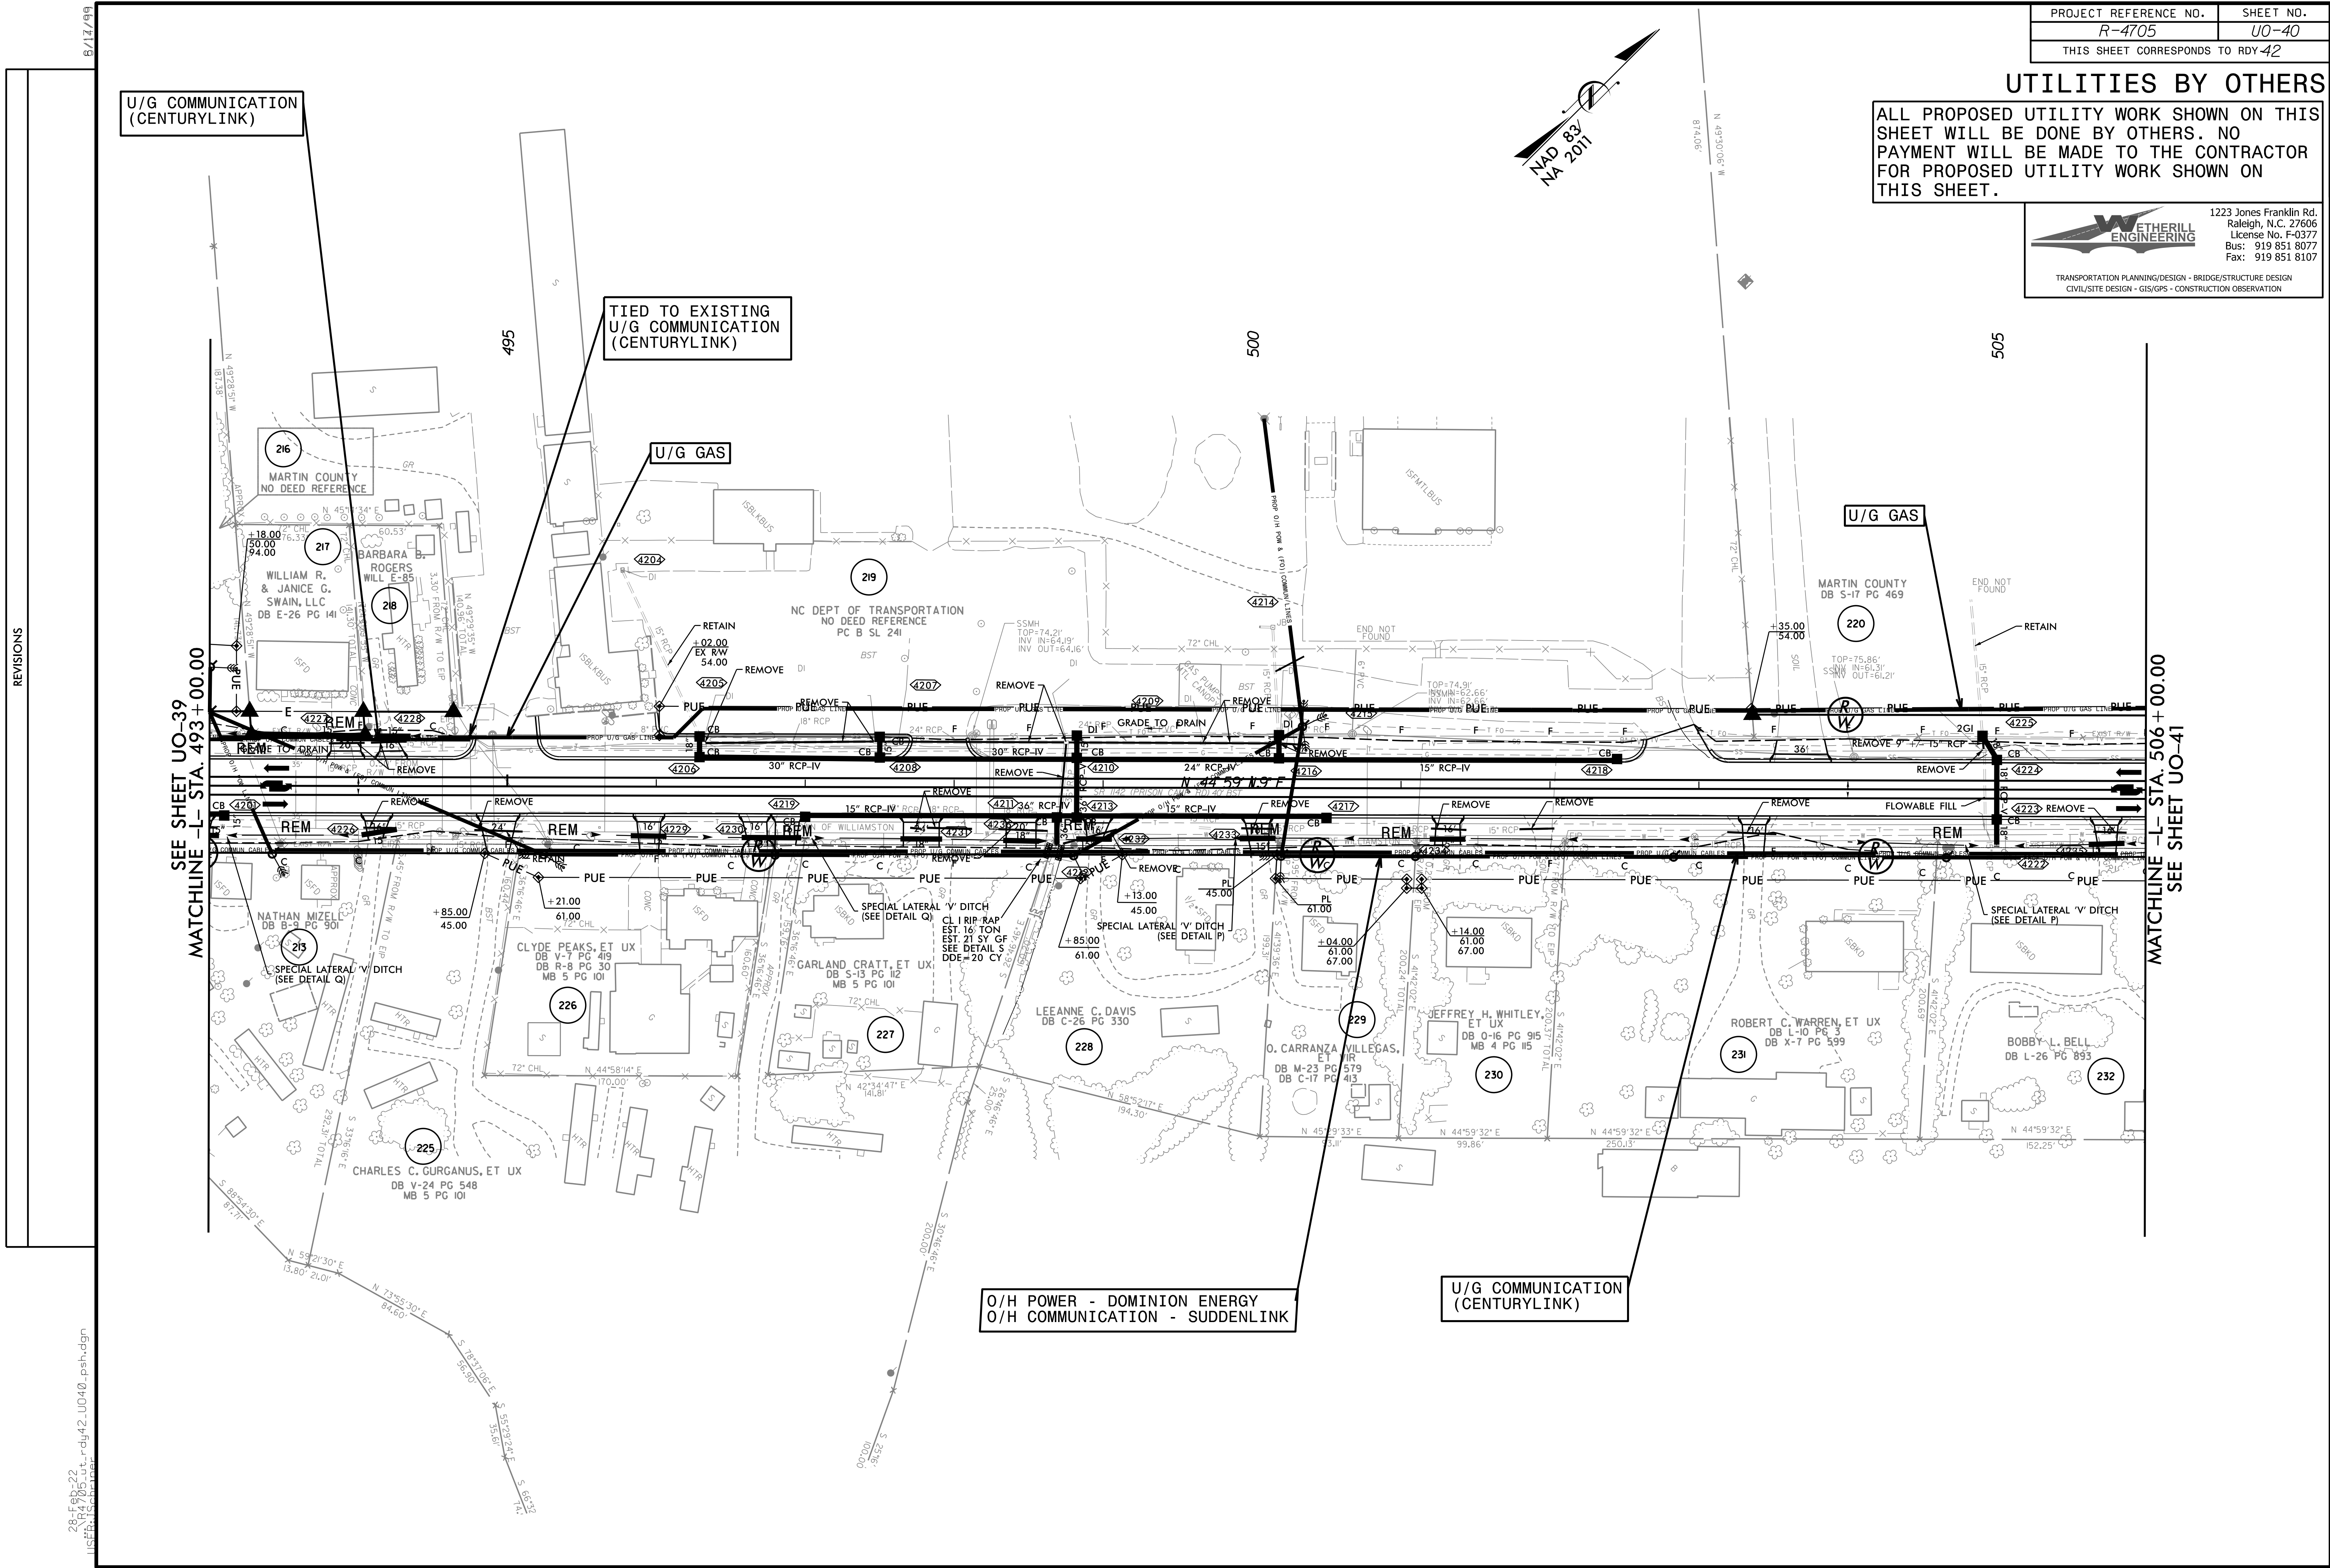

U/G COMMUNICATION (CENTURYLINK)

TIED TO EXISTING U/G COMMUNICATION (CENTURYLINK)

U/G GAS

U/G GAS

O/H POWER - DOMINION ENERGY  
 O/H COMMUNICATION - SUDDENLINK

U/G COMMUNICATION (CENTURYLINK)

REVISIONS

28 F:\p22\11\_rdy42\_uo40\_psh.dgn  
 LISTEN:LS:shomer

### UTILITIES BY OTHERS

ALL PROPOSED UTILITY WORK SHOWN ON THIS SHEET WILL BE DONE BY OTHERS. NO PAYMENT WILL BE MADE TO THE CONTRACTOR FOR PROPOSED UTILITY WORK SHOWN ON THIS SHEET.

**WETHERILL ENGINEERING**  
 1223 Jones Franklin Rd.  
 Raleigh, N.C. 27606  
 License No. F-0377  
 Bus: 919 851 8077  
 Fax: 919 851 8107

TRANSPORTATION PLANNING/DESIGN - BRIDGE/STRUCTURE DESIGN  
 CIVIL/SITE DESIGN - GIS/GPS - CONSTRUCTION OBSERVATION

O/H POWER - DOMINION ENERGY  
 O/H COMMUNICATION - SUDDENLINK


TIED TO EXISTING  
 U/G GAS

O/H POWER - DOMINION ENERGY  
 O/H COMMUNICATION - SUDDENLINK

U/G COMMUNICATION  
 (CENTURYLINK)

TIED TO EXISTING  
 U/G COMMUNICATION  
 (CENTURYLINK)

END PROJECT R-4705  
 -L- POT Sta. 516+10.98

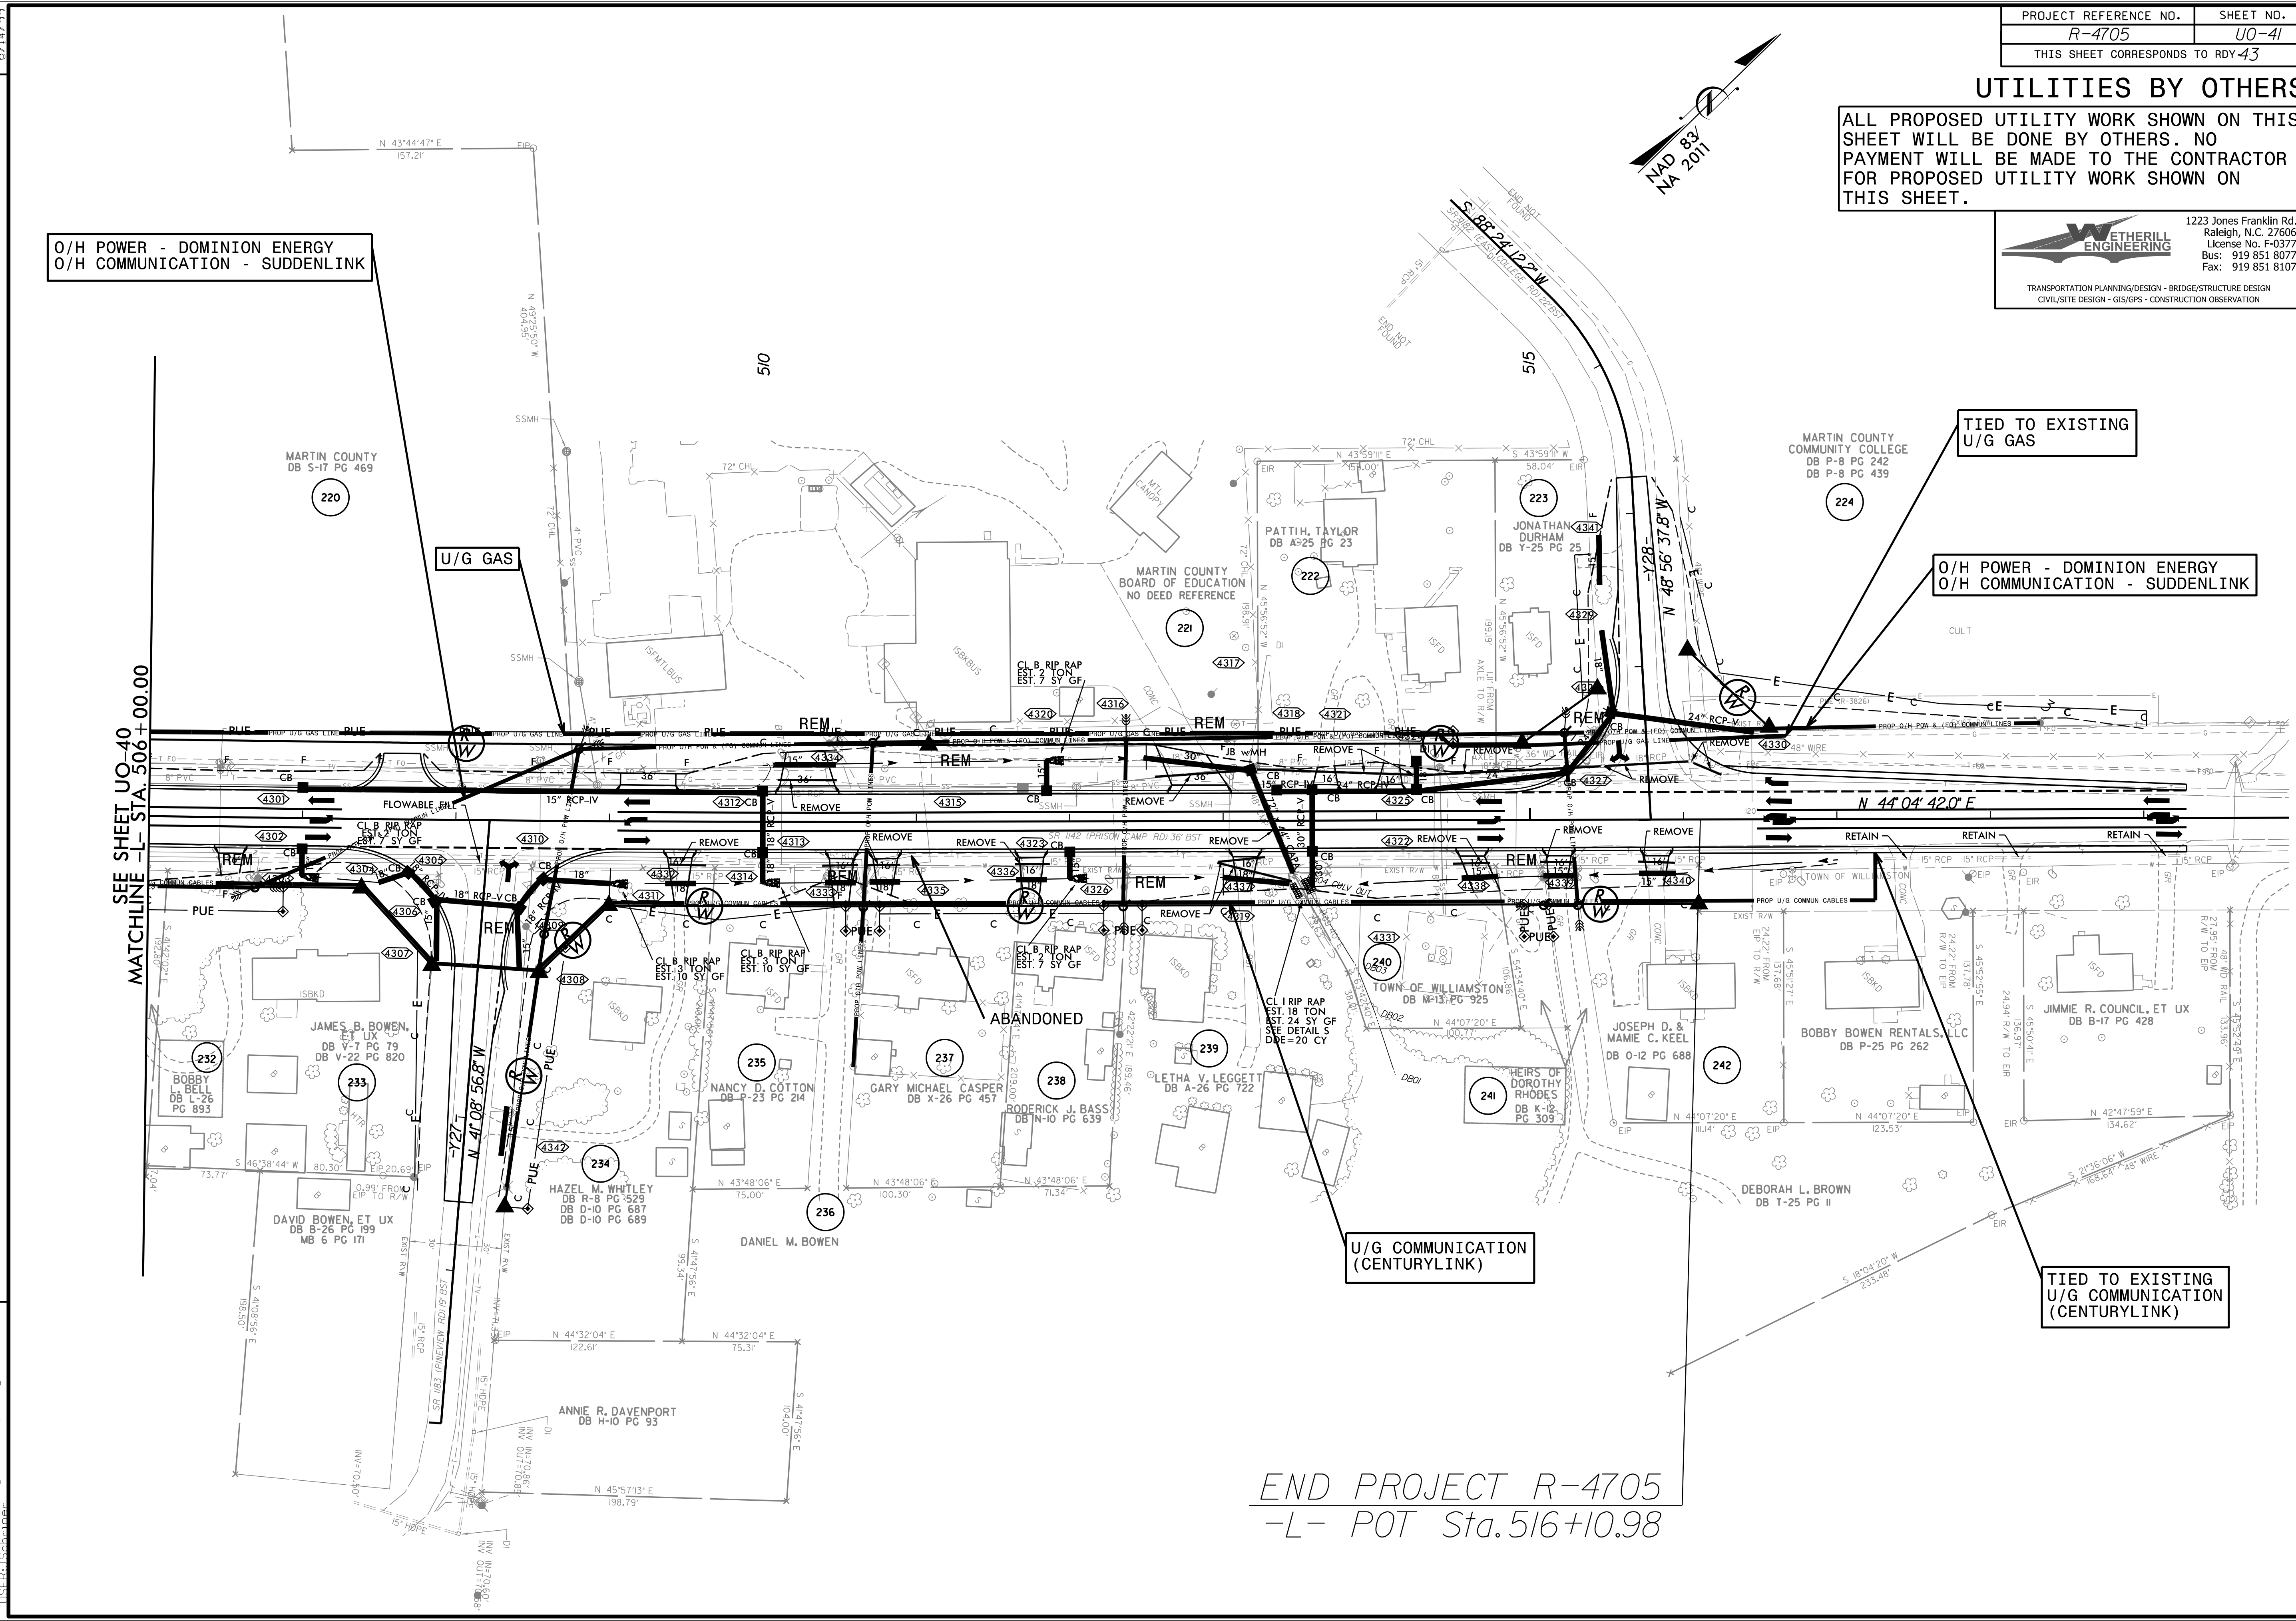

SEE SHEET U0-40  
 -L- STA 506+00.00  
 MATCHLINE

REVISIONS

28 Feb 2011  
 R-4705-01-rdy43\_U041\_psh.dgn  
 JLS:PS:BOB