

8/17/19


PROJECT REFERENCE NO. R-5726A	SHEET NO. EC-5/CONST. 5
ROADWAY DESIGN ENGINEER	HYDRAULICS ENGINEER

Prepared in the Office of: **M** MOTT MACDONALD
 PO Box 700
 Fuquay-Varina, NC 27526
 www.mottmac.com/america

HDR HDR Engineering, Inc. of the Carolinas
 555 Fayetteville St, Suite 900 Raleigh, N.C. 27601
 N.C.B.E.L.S. License Number: F-0116

FOR -L- PROFILE SEE SHEET 27
 FOR -Y3- PROFILE SEE SHEET 38
 FOR -Y4- PROFILE SEE SHEET 39
 FOR INTERSECTION DETAIL SEE SHEET 2B-5

★ TRAFFIC SIGNAL

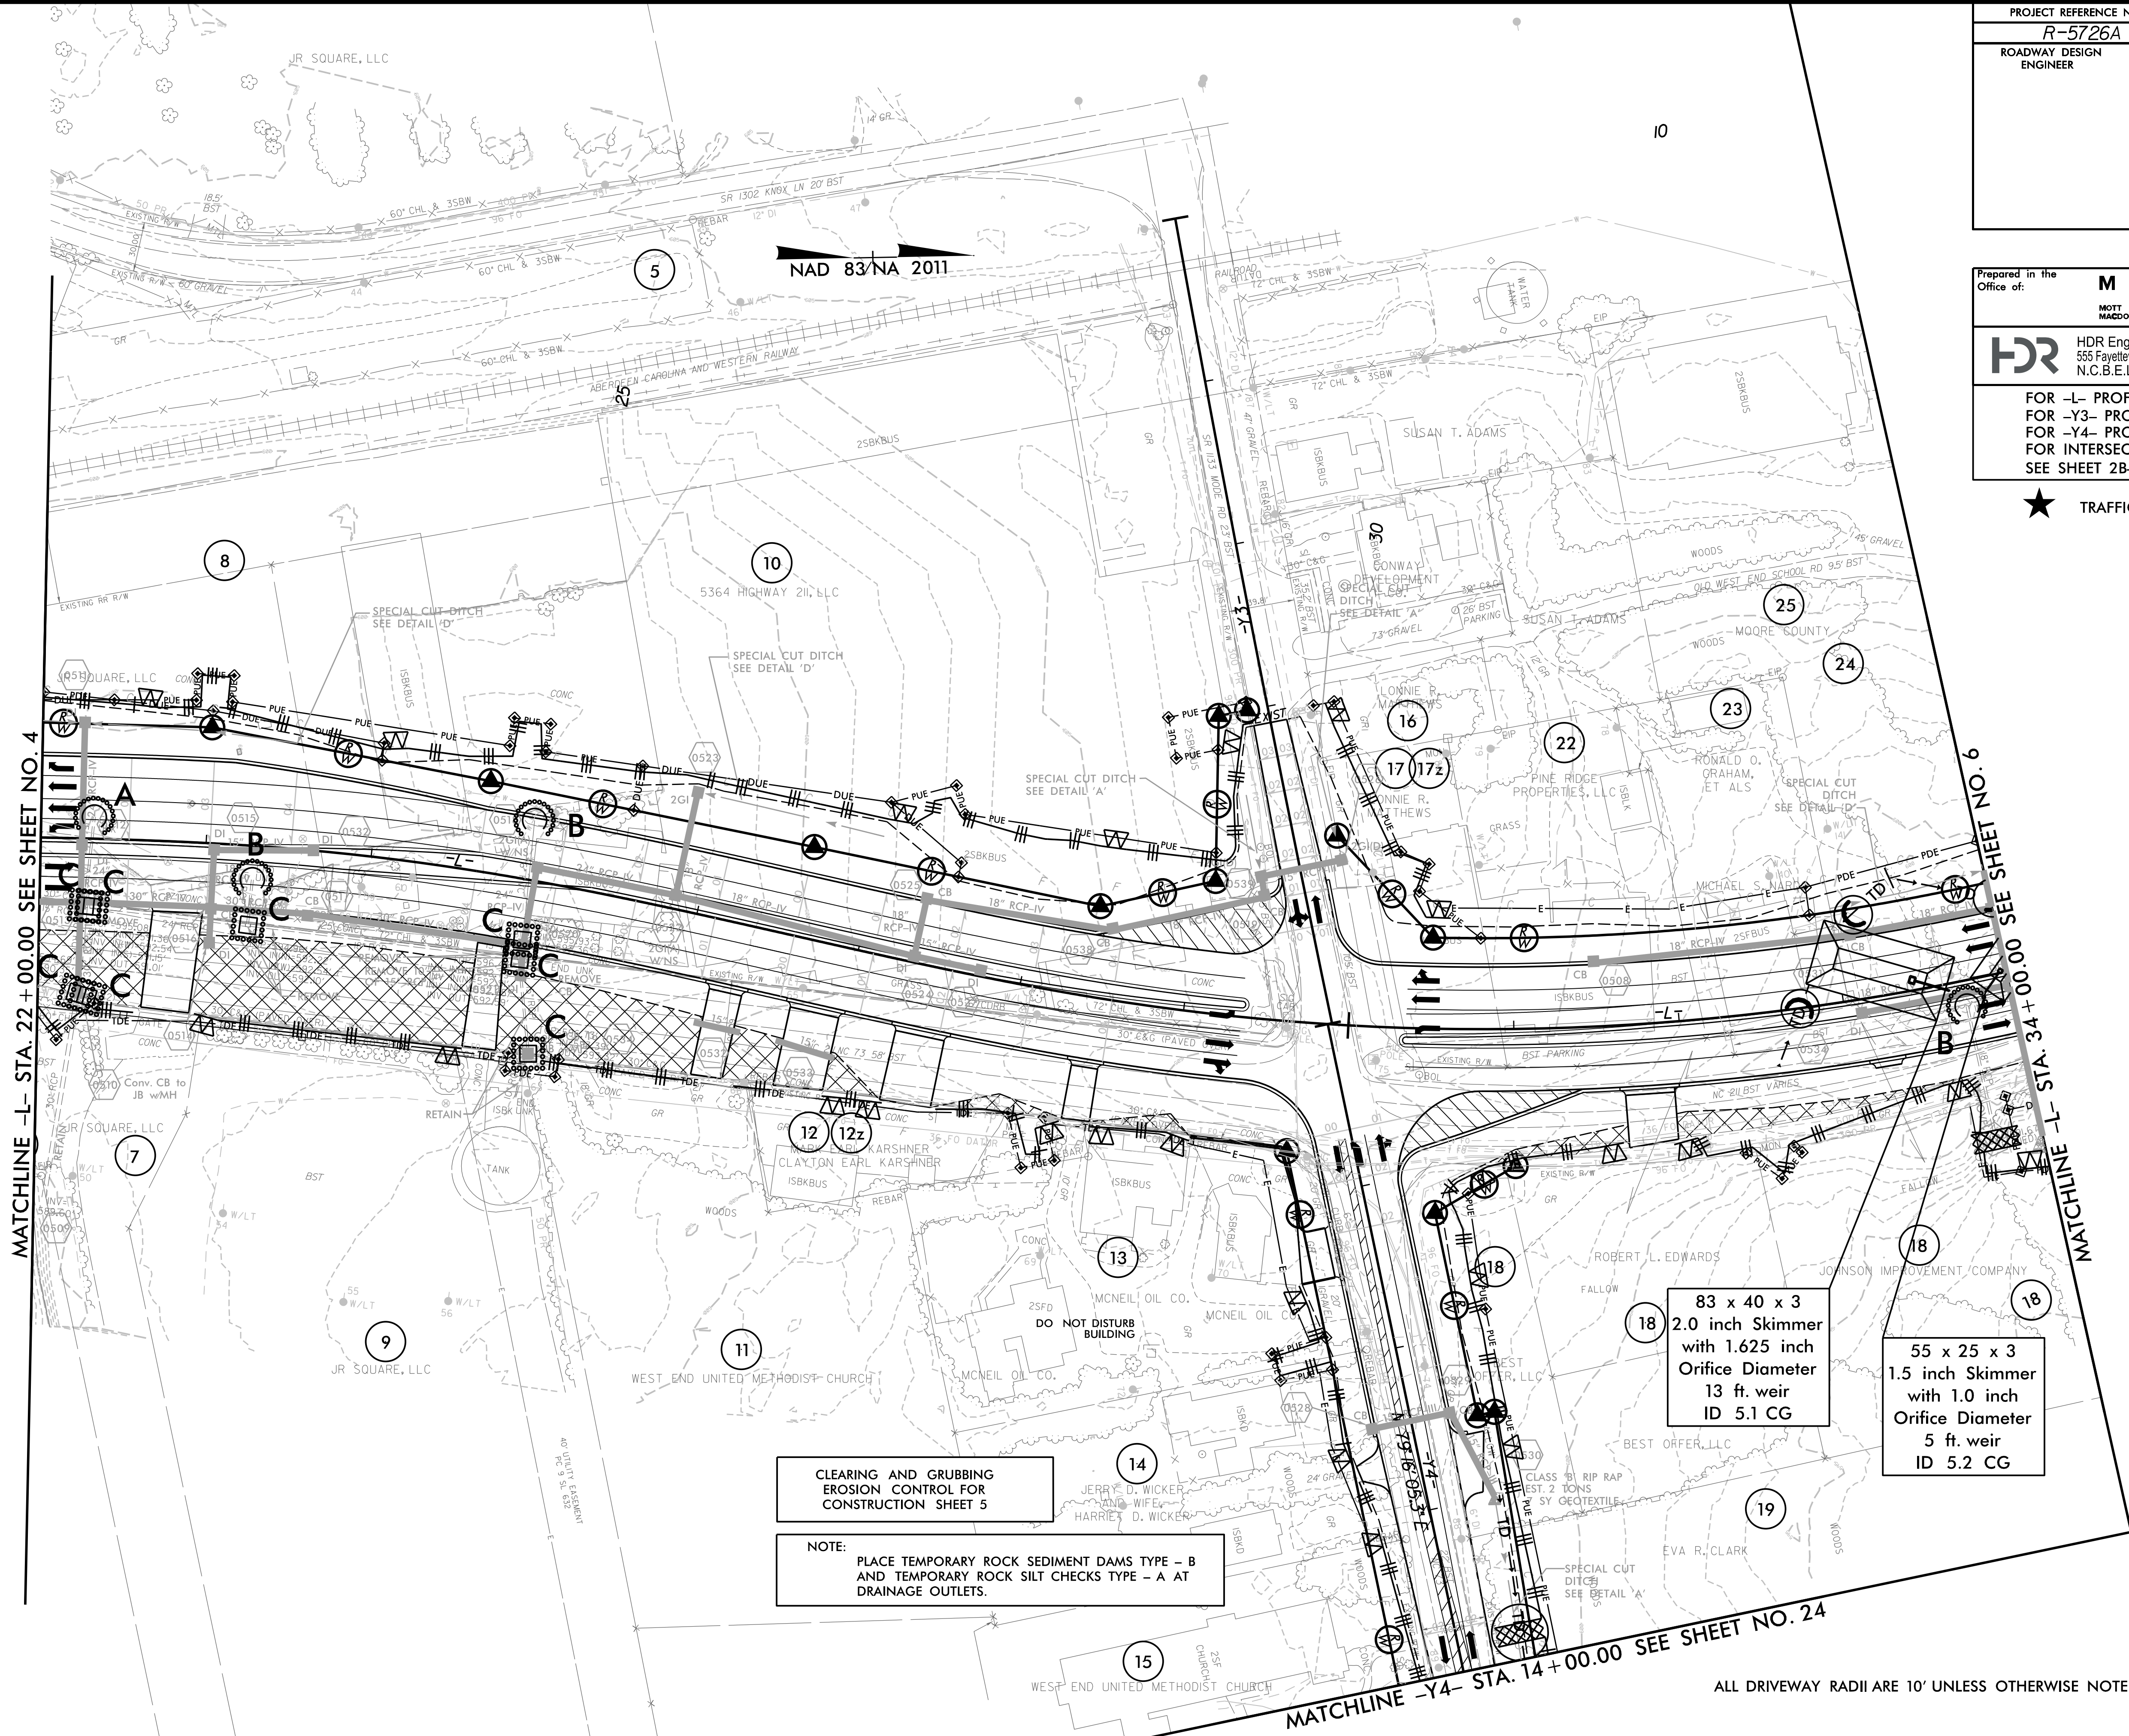

2/17/2022 5:21:27 PM
 R-5726A-EC-PSH.dgn

ALL DRIVEWAY RADII ARE 10' UNLESS OTHERWISE NOTED ON PLANS.