


PLOT DRIVER: NCDOT_pdf_color_eng_50.plt
 USER: CHARRIS
 FILE: North_Carolina_Dept_of_Transportation\2014_16_Planning_Design\LSA\U-5710_TO_4_c\06.00.Project-Engineering_and_Design\U-5710A_Roadway\Proj\U5710A_RDY_PSH_2C-1.dgn
 PENTABLE: NCDOT_pshpfl_conventional.tbl
 TIME: 10:26:48 AM
 DATE: 12/9/2021
 FILE: North_Carolina_Dept_of_Transportation\2014_16_Planning_Design\LSA\U-5710_TO_4_c\06.00.Project-Engineering_and_Design\U-5710A_Roadway\Proj\U5710A_RDY_PSH_2C-1.dgn

REVISIONS

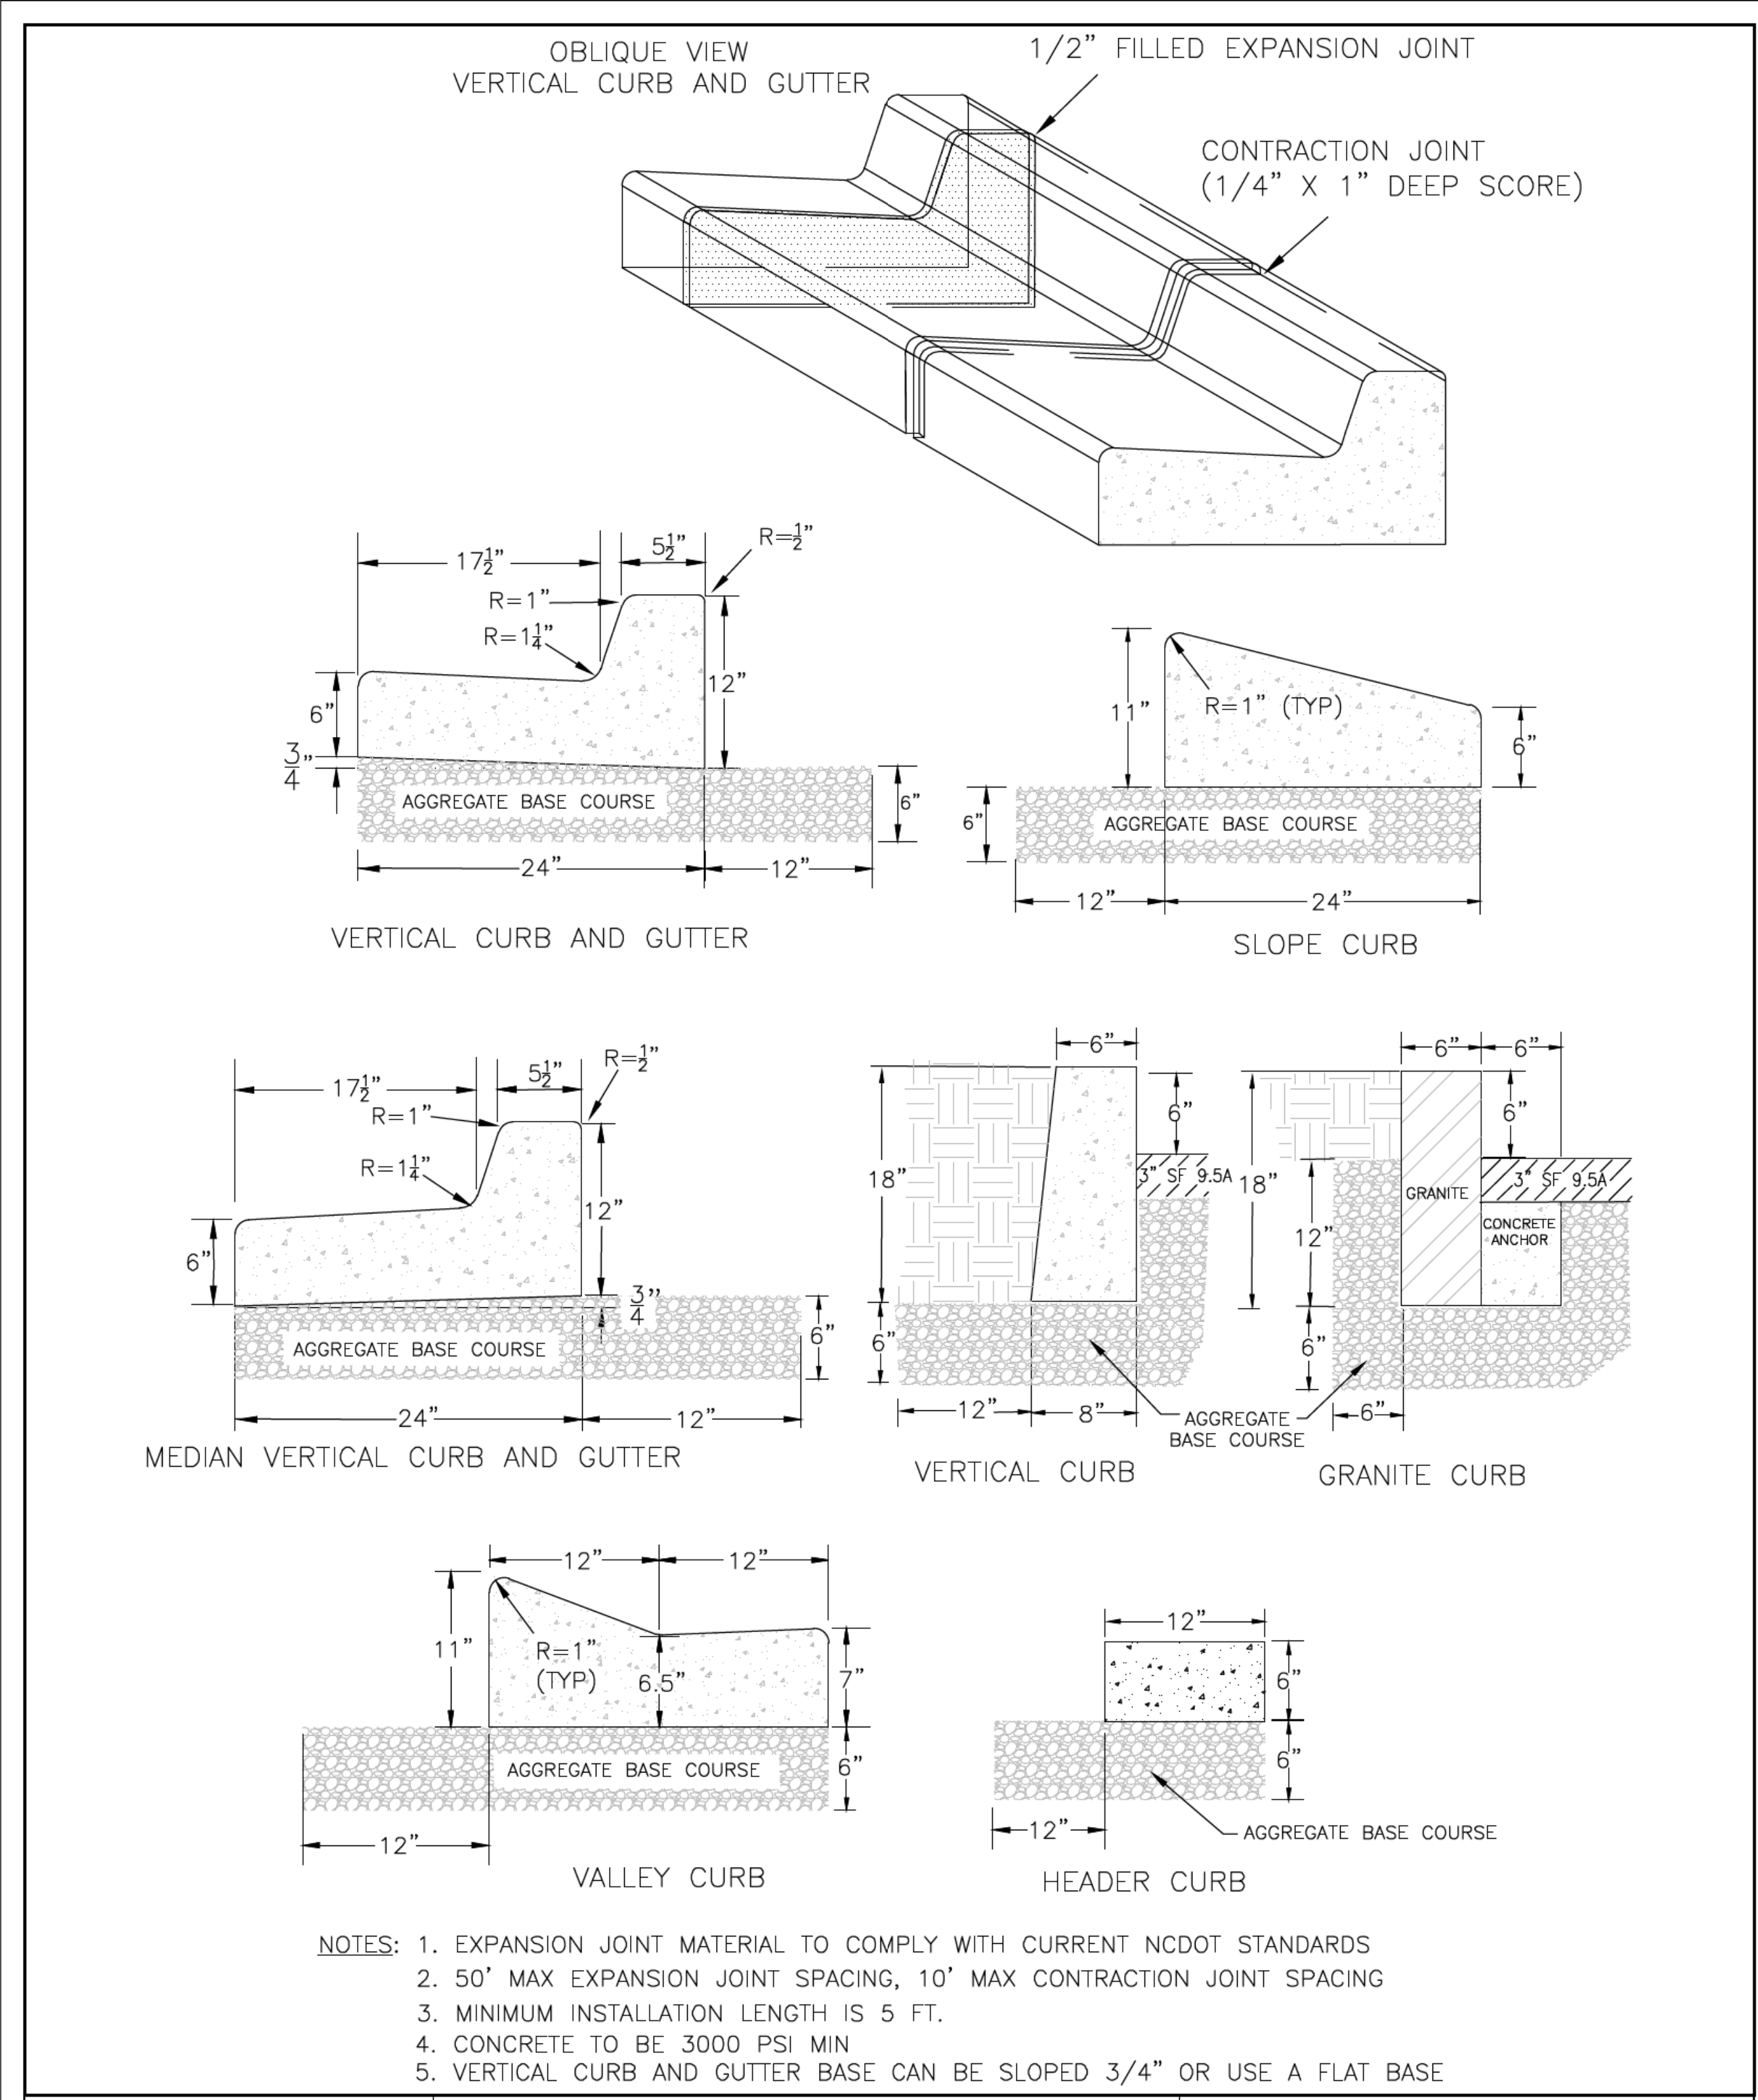

NOTE: ONLY USE VALLEY CURB DIMENSIONS FOR PLACEMENT OF SPECIAL VALLEY GUTTER. ALL OTHER CURBS SHALL BE PLACED BY NCDOT STD. 846.01.

| | | |
|-----------------|--------------|---|
| STANDARD DETAIL | | CITY OF WILMINGTON NORTH CAROLINA CITY OF WILMINGTON ENGINEERING PO BOX 1810 WILMINGTON N.C. 28402 (910) 341-7807 |
| DATE: | AUGUST, 2011 | |
| DRAWN: | PB/JSR | |
| CHECKED: | DEC | |
| SCALE: | NOT TO SCALE | |
| CURBING | | SD 3-11 |