
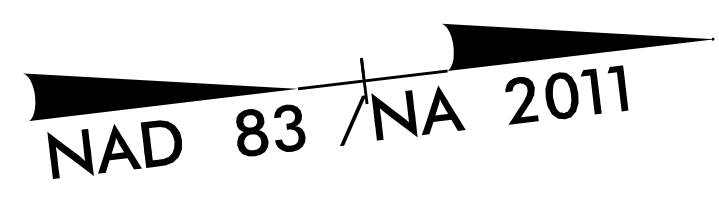


PROJECT REFERENCE NO. U-5710A	SHEET NO. 2D-5
HYDRAULICS ENGINEER	
DOCUMENT NOT CONSIDERED FINAL UNLESS ALL SIGNATURES COMPLETED	
<small>HDR Engineering, Inc. of the Carolinas 555 Fayetteville St. Suite 900 Raleigh, N.C. 27601 N.C.B.E.L.S. License Number: F-0116</small>	

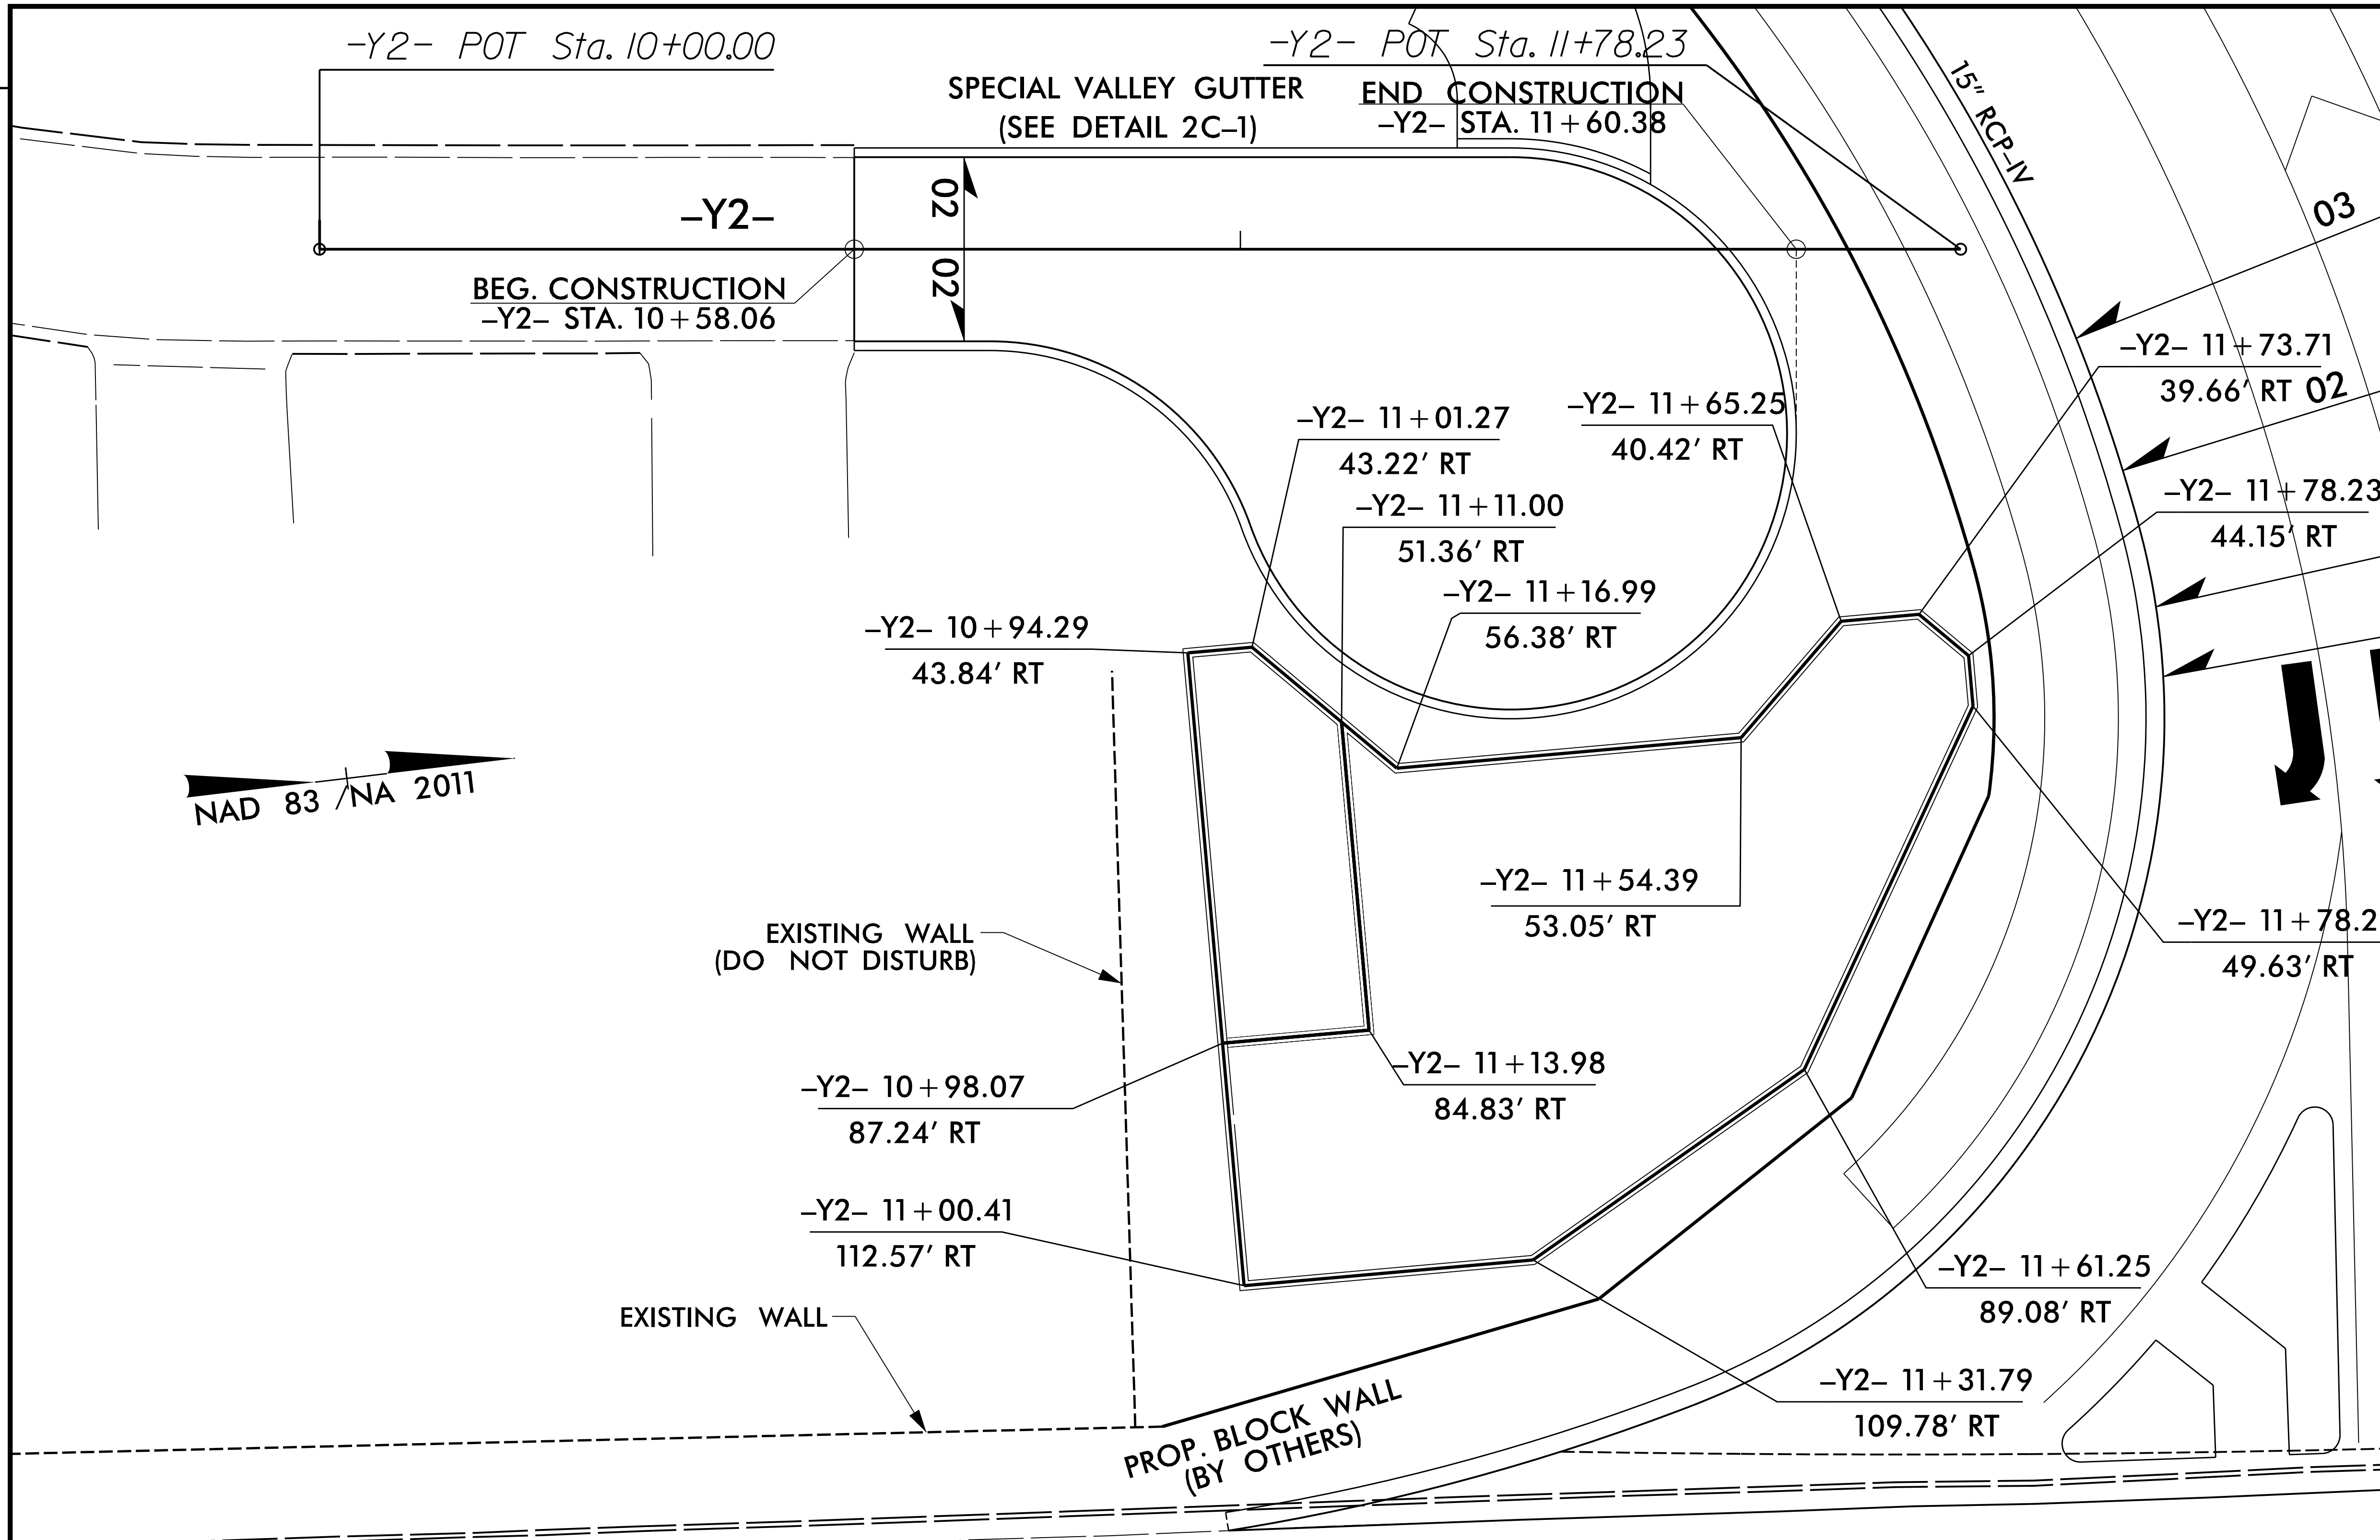

DETAIL SHOWING STORMWATER POND LAYOUT

SCALE 1" = 10'
 SEE SHEET 6 FOR PLAN VIEW
 SEE SHEET 10 FOR Y2 PROFILE
 SEE SHEET BASIN_W FOR WALL ENVELOPE

PLOT DRIVER: NCDOT_color_eng_50.plt
 USER: CHARRIS
 FILE: North_Carolina_Dept_of_Transportation\2014_16_Planning_Design\LSA\U-5710_TO_4_c\06_00_Project_Engineering_and_Design\U-5710A_Roadway\Proj\U5710A_RDY_PSH_2D-5.dgn
 PENTABLE: NCDOT_pshpfl_conventional.tbl
 TIME: 11:02:35 AM
 DATE: 12/9/2021
 REVISIONS