

**DOCUMENT NOT CONSIDERED FINAL
UNLESS ALL SIGNATURES COMPLETED**


HDR HDR Engineering, Inc. of the Carolinas
555 Fayetteville St, Suite 900 Raleigh, N.C. 27601
N.C.B.E.L.S. License Number: F-0116

STEPHANIE ROGERS & S. ARGUTO WILLIAM
DB 5176 PG 1054
MB 32 PG 295

EASTPORT HOA INC
DB 2288 PG 544
MB 32 PG 295





PROJECT REFERENCE NO. U-5710A
SHEET NO. 5
RW SHEET NO. ROADWAY DESIGN ENGINEER
HYDRAULICS ENGINEER

Professional Engineer Seals for Stephanie Rogers & S. Arguto William and Eastport HOA Inc.

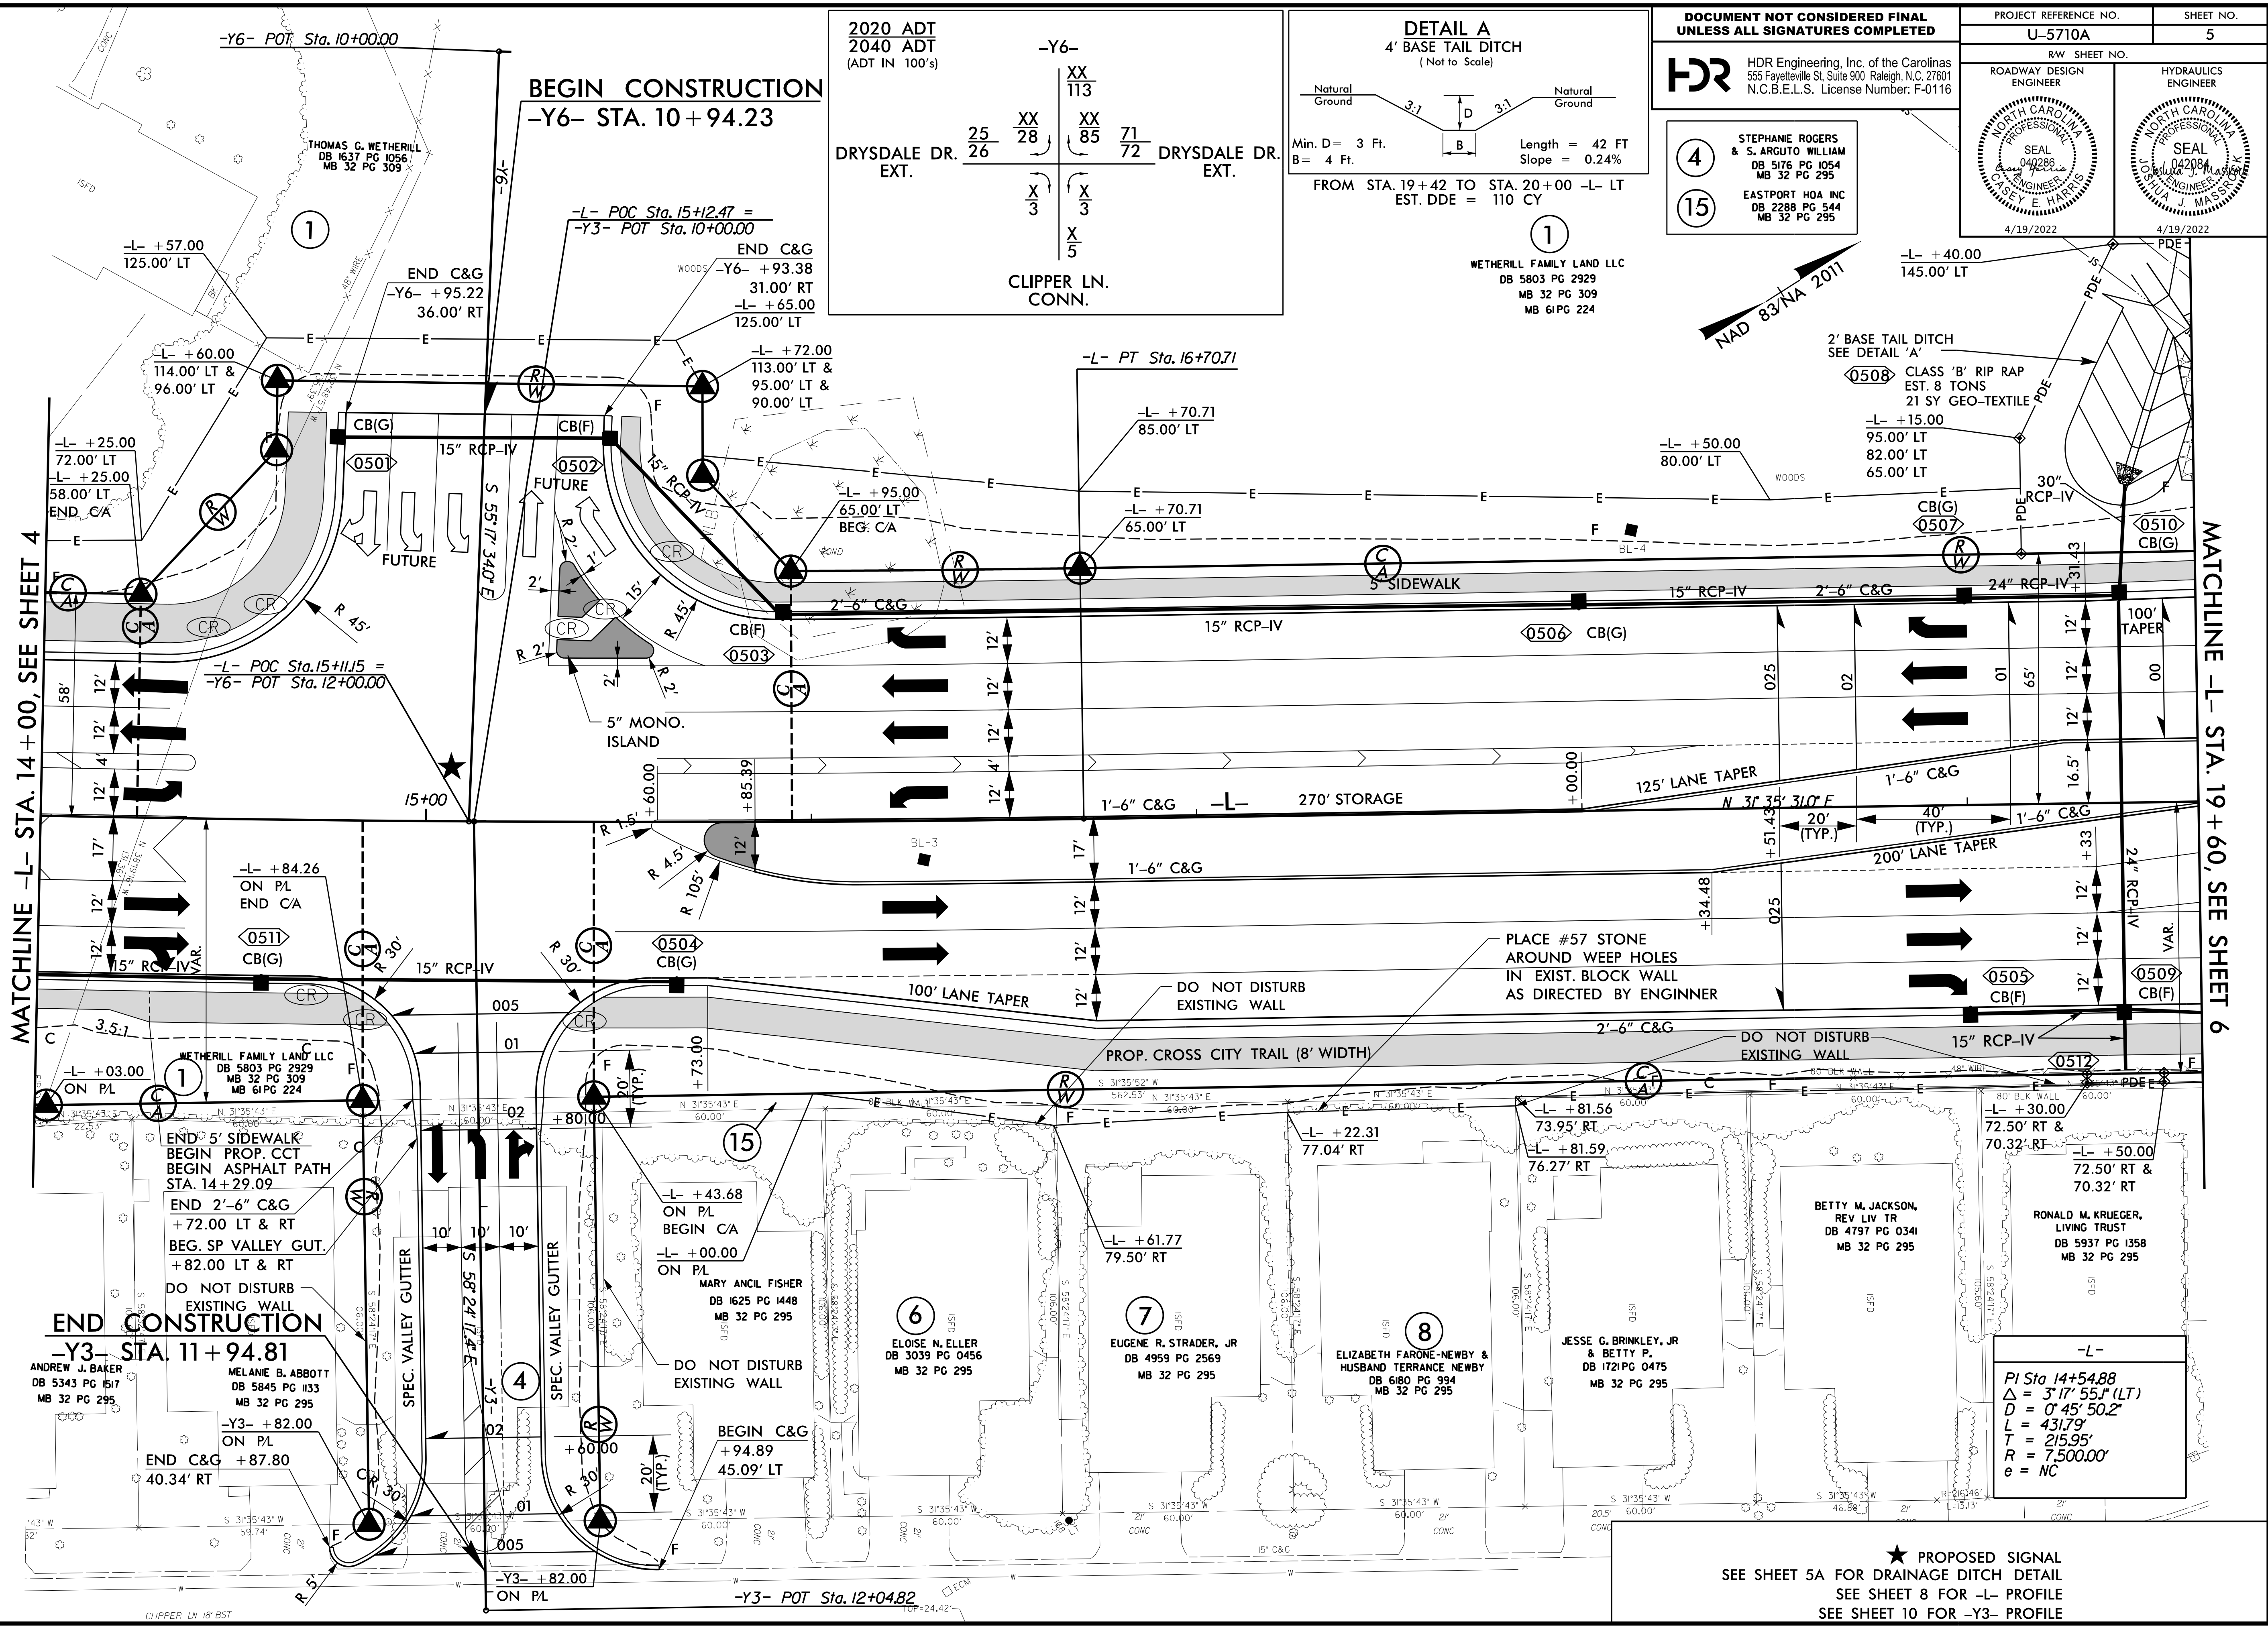

MATCHLINE -L- STA. 14 + 00, SEE SHEET 4

MATCHLINE -L- STA. 19 + 60, SEE SHEET 6

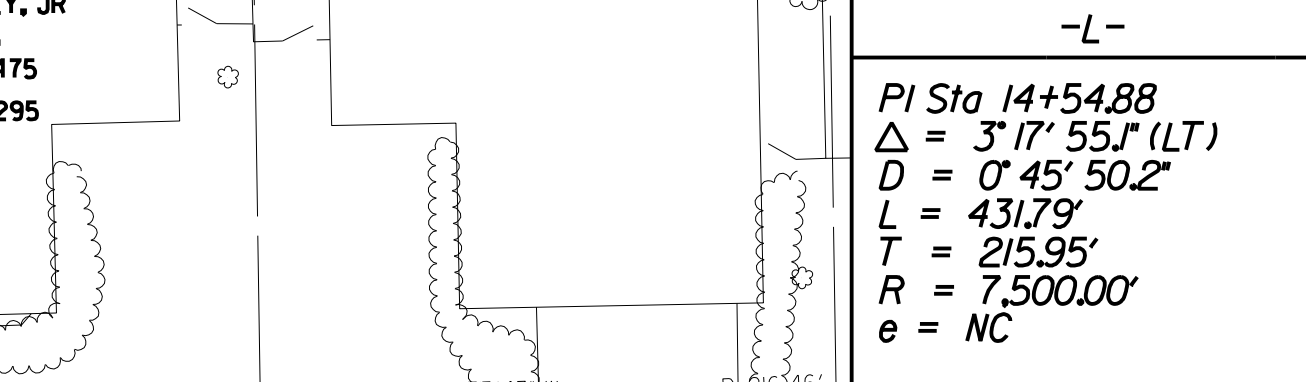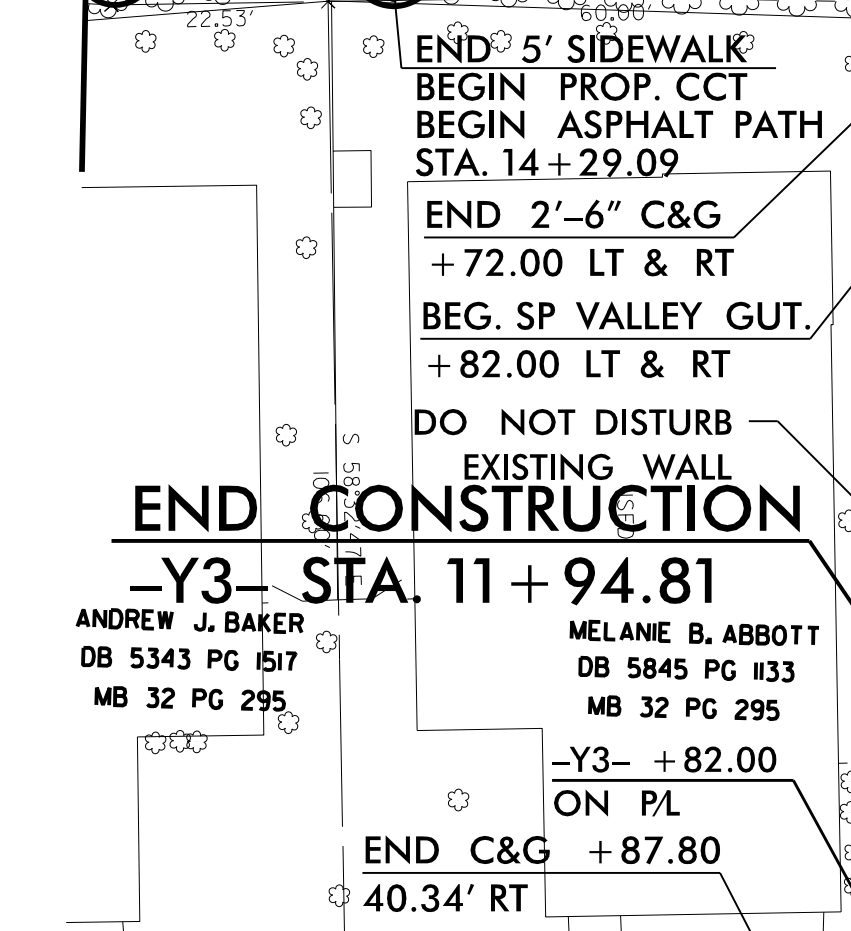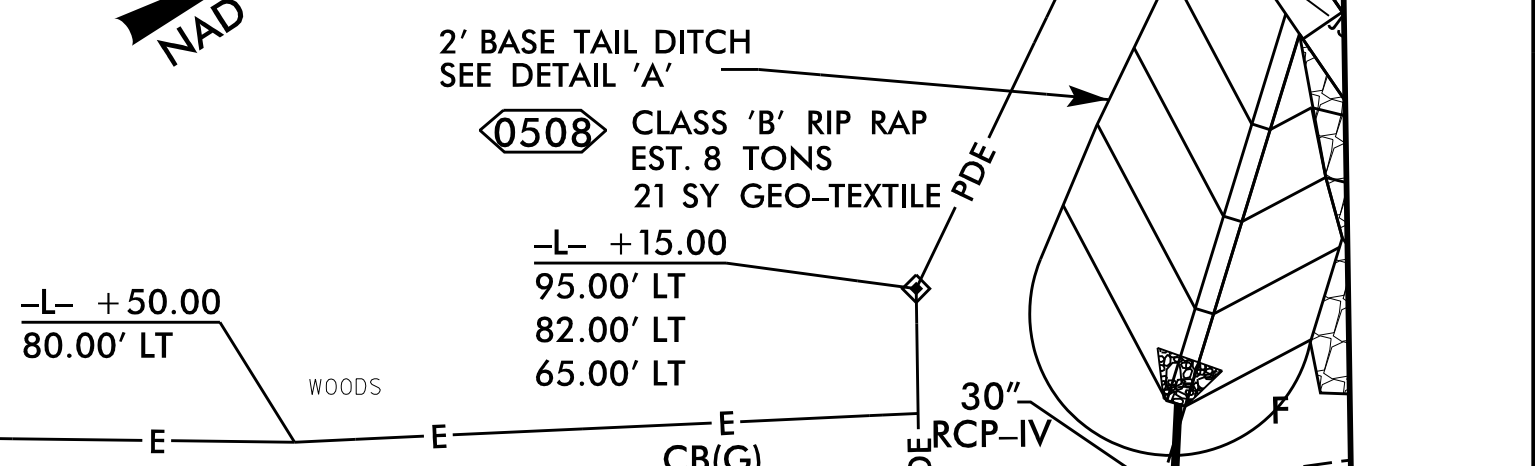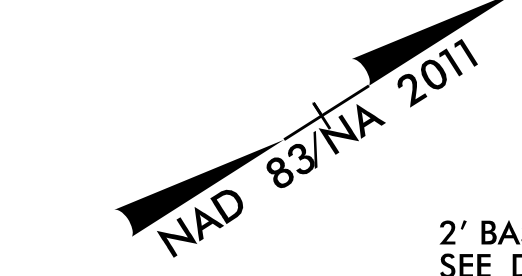

★ PROPOSED SIGNAL
SEE SHEET 5A FOR DRAINAGE DITCH DETAIL
SEE SHEET 8 FOR -L- PROFILE
SEE SHEET 10 FOR -Y3- PROFILE

PLOT DRIVER: NCDOT_pdf_color_eng_50.plt
USER: CHARRIS
PENTABLE: NCDOT_pshpfl_conventional.tbl
TIME: 2:57:10 PM
DATE: 4/19/2022
FILE: North_Carolina_Dept_of_Transportation\2014_16_Planning_Design_LSA\U-5710A_Roadway\Proj\U5710A_RDW_PSH05.dgn

REVISIONS