


PLOT DRIVER: NCDOT\_color\_eng\_50.plt  
USER: CHARRIS  
DATE: 12/9/2021  
FILE: North\_Carolina\_Dept\_of\_Transportation\2014\_16\_Planning\_Design\_LSA\U-5710\_TO\_4\_c\06.00\_Project\_Engineering\_and\_Design\U-5710A\_Roadway\Proj\U5710A\_RDY\_PSH06A.dgn

PENTABLE: NCDOT\_pshpfl\_conventional.tbl  
TIME: 10:28:13 AM

REVISIONS

MATCHLINE -Y7- STA. 10 + 40, SEE SHEET 6

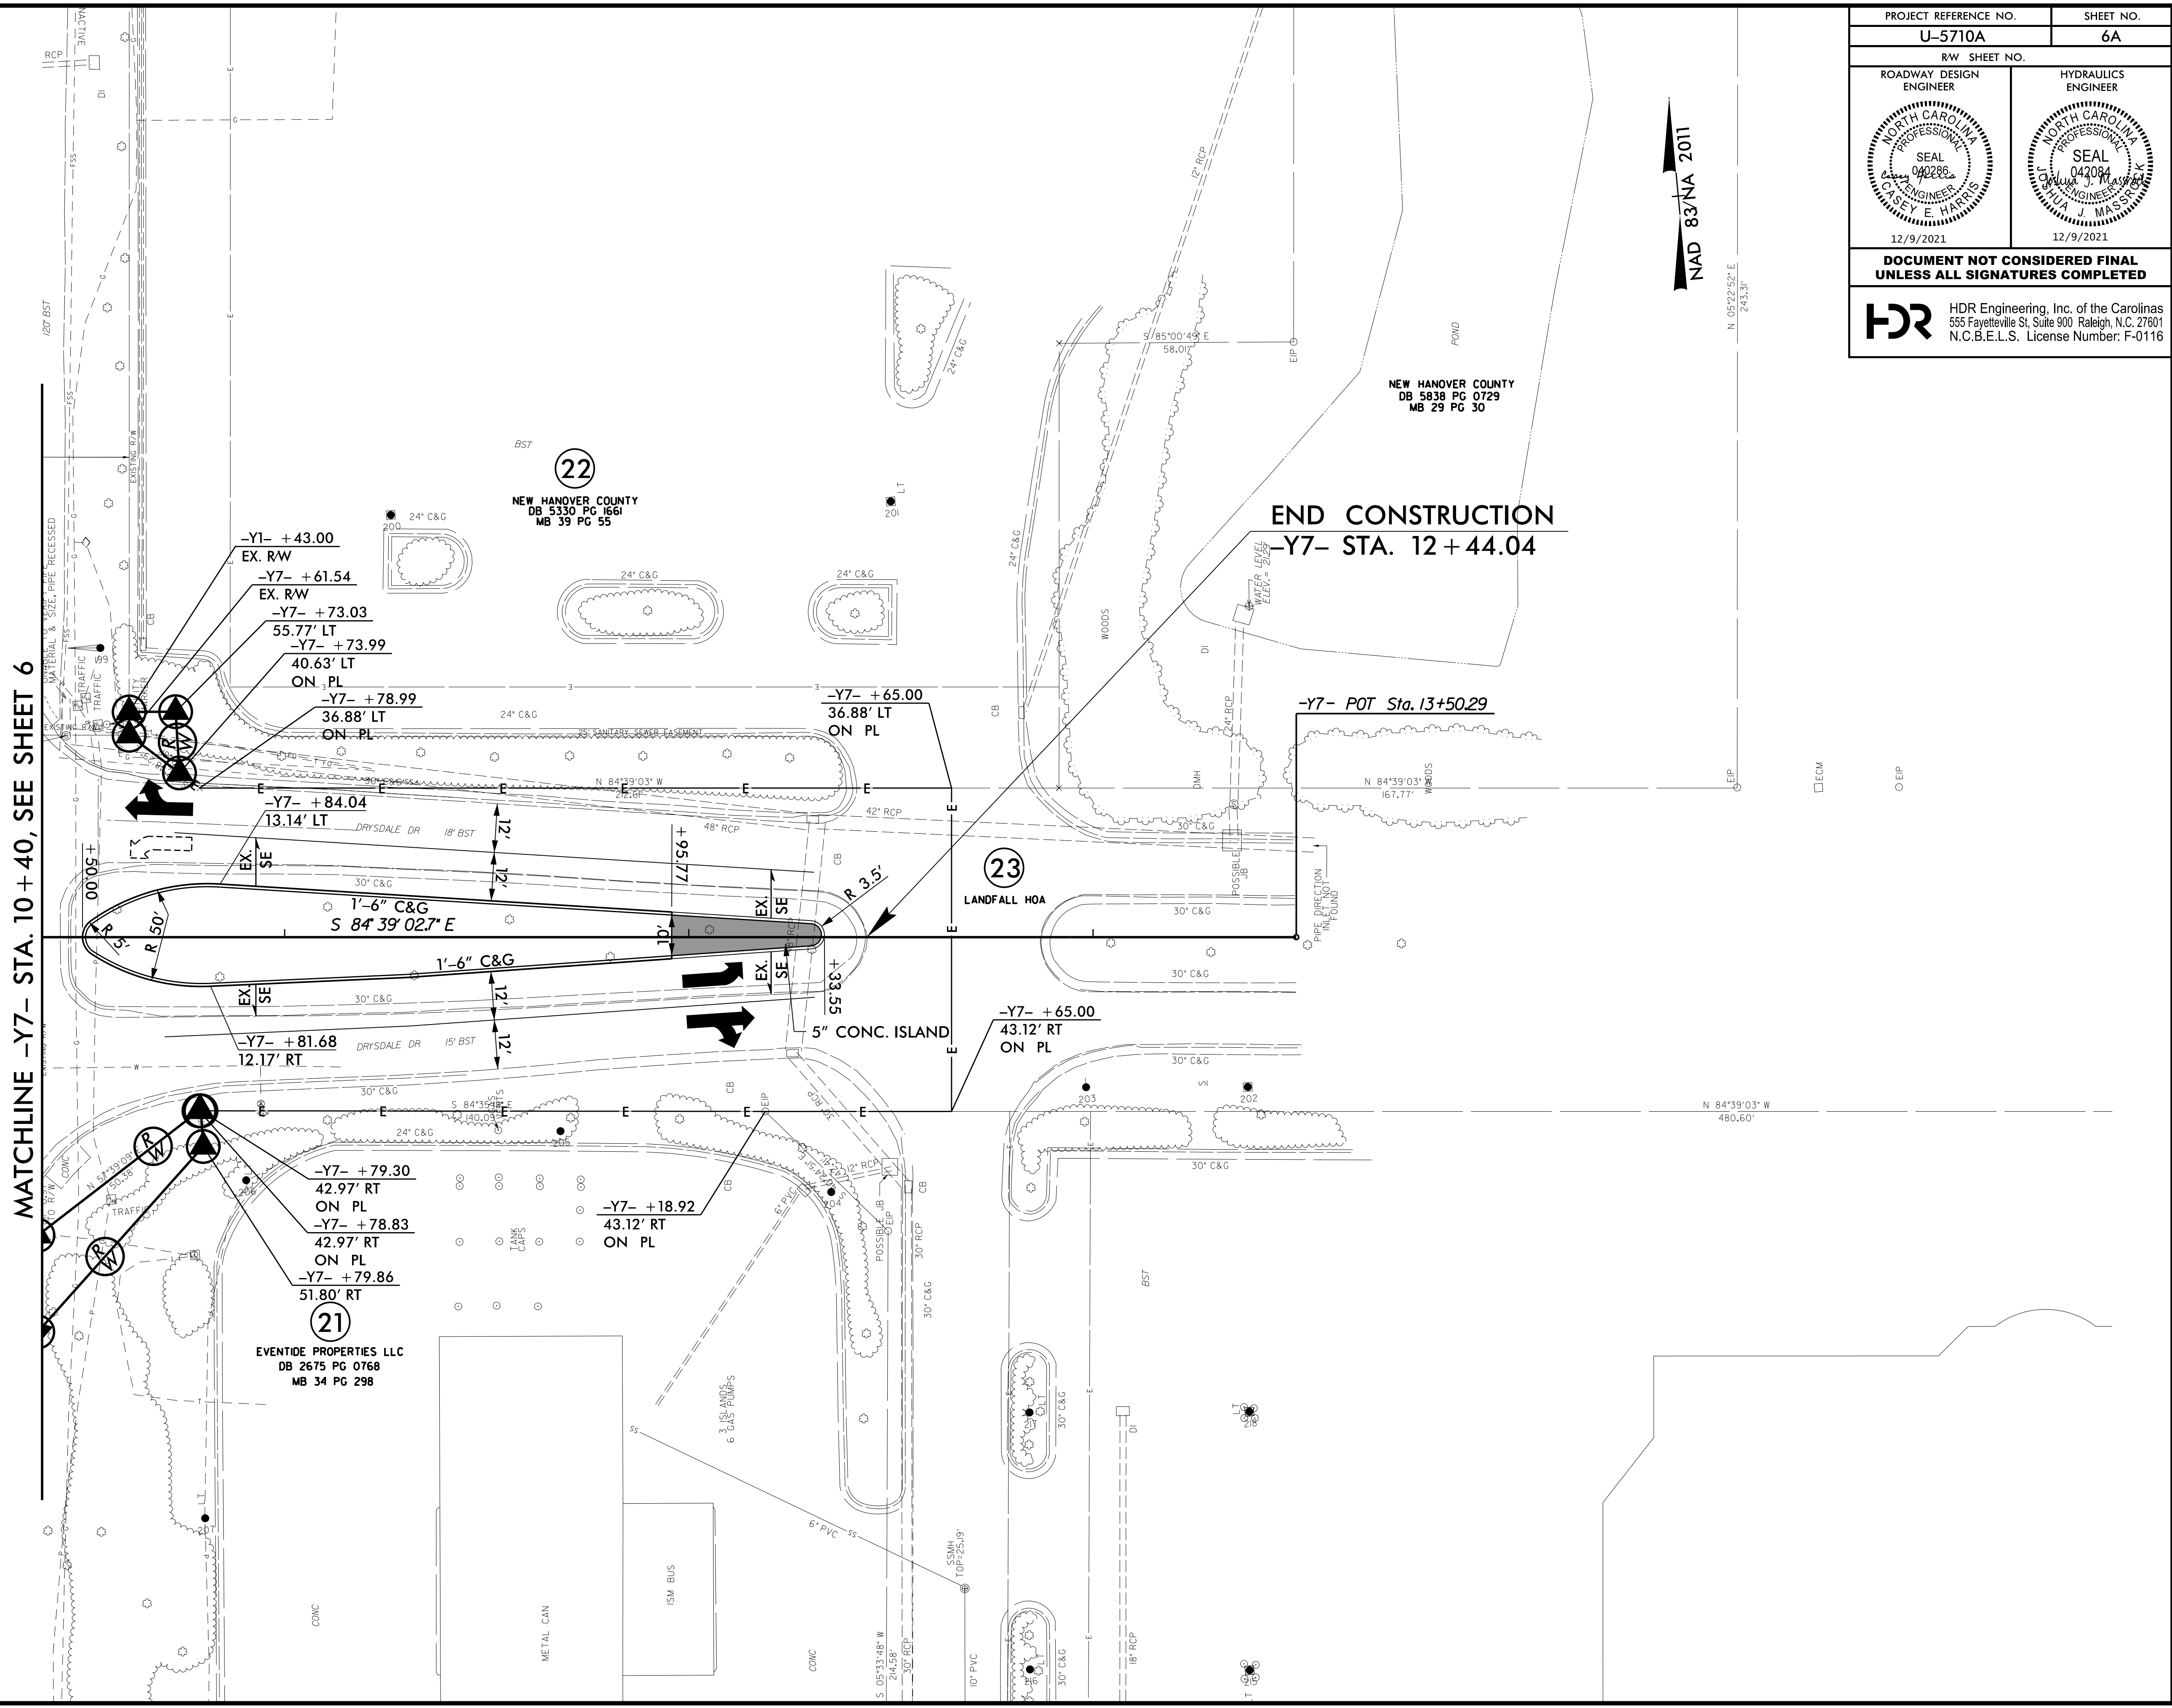

END CONSTRUCTION  
-Y7- STA. 12 + 44.04

-Y7- POT Sta. 13+50.29

21  
EVENTIDE PROPERTIES LLC  
DB 2675 PG 0768  
MB 34 PG 298

22  
NEW HANOVER COUNTY  
DB 5330 PG 1661  
MB 39 PG 55

23  
LANDFALL HOA

NEW HANOVER COUNTY  
DB 5838 PG 0729  
MB 29 PG 30

NAD 83/NA 2011

N 05°22'27\"/>

E 243.31'

N 84°39'03\"/>

W 480.60'

ECM

EIP

PROJECT REFERENCE NO. <b>U-5710A</b>	SHEET NO. <b>6A</b>
RW SHEET NO.	
ROADWAY DESIGN ENGINEER	HYDRAULICS ENGINEER
DOCUMENT NOT CONSIDERED FINAL UNLESS ALL SIGNATURES COMPLETED	
HDR Engineering, Inc. of the Carolinas 555 Fayetteville St. Suite 900 Raleigh, N.C. 27601 N.C.B.E.L.S. License Number: F-0116	