


PROJECT REFERENCE NO. U-5710A	SHEET NO. 7
RW SHEET NO.	
ROADWAY DESIGN ENGINEER	HYDRAULICS ENGINEER
DOCUMENT NOT CONSIDERED FINAL UNLESS ALL SIGNATURES COMPLETED	

HDR HDR Engineering, Inc. of the Carolinas
555 Fayetteville St. Suite 900 Raleigh, N.C. 27601
N.C.B.E.L.S. License Number: F-0116

MATCHLINE -Y4- STA. 30 + 50, SEE SHEET 4

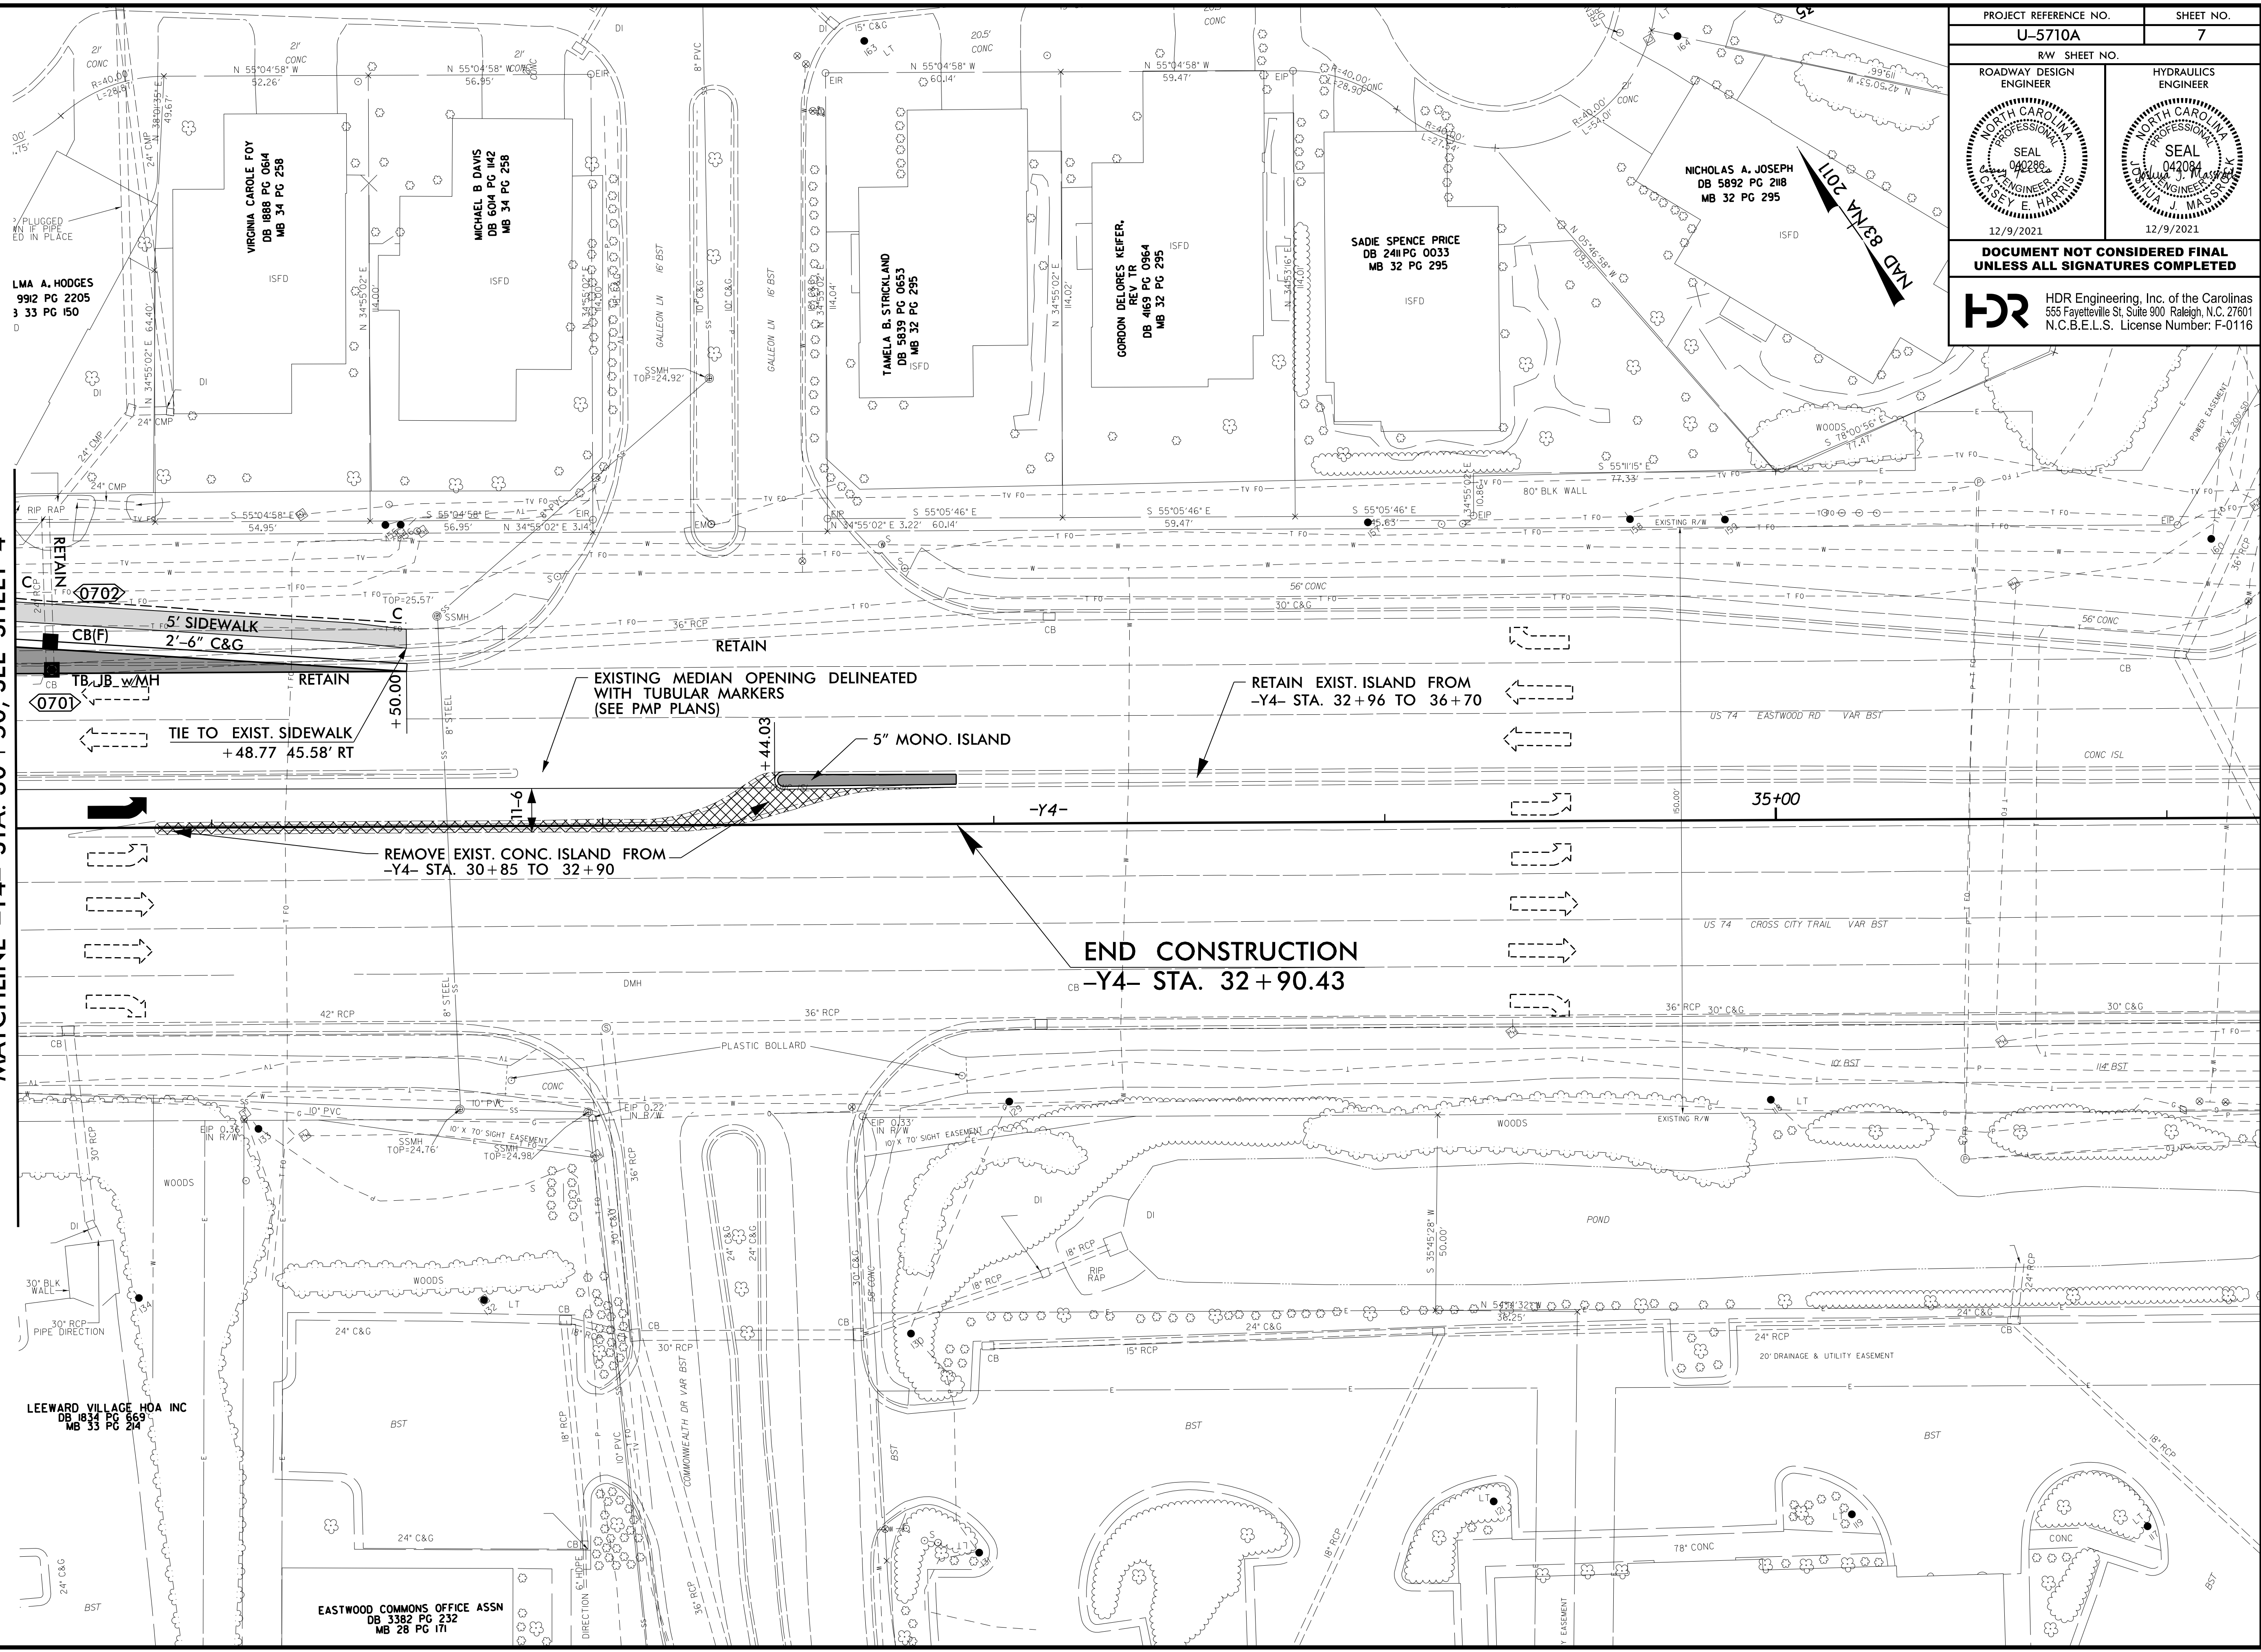

LMA A. HODGES
992 PG 2205
3 33 PG 150

VIRGINIA CAROLE FOY
DB 1888 PG 0614
MB 34 PG 258

MICHAEL B. DAVIS
DB 604 PG 142
MB 34 PG 258

TAMEIA B. STRICKLAND
DB 5839 PG 0653
MB 32 PG 295

GORDON DELORES KEFER,
REV TR
DB 4169 PG 0964
MB 32 PG 295

SADIE SPENCE PRICE
DB 2411 PG 0033
MB 32 PG 295

NICHOLAS A. JOSEPH
DB 5892 PG 218
MB 32 PG 295

LEEWARD VILLAGE HOA INC
DB 1834 PG 669
MB 33 PG 24

EASTWOOD COMMONS OFFICE ASSN
DB 3382 PG 232
MB 28 PG 171

PLOT DRIVER: NCDOT_color_eng_50.plt
 USER: CHARRIS
 FILE: North.Carolina.Dept.of.Transportation\2014_16.Planning_Design_LSA\U-5710_TO_4_c\06.00.Project.Engineering_and_Design\U-5710A_Roadway\Proj\U5710A_RDY_PSH07.dgn
 PENTABLE: NCDOT_pshpfl.conventional.tbi
 TIME: 10:28:22 AM
 DATE: 12/9/2021
 REVISIONS