
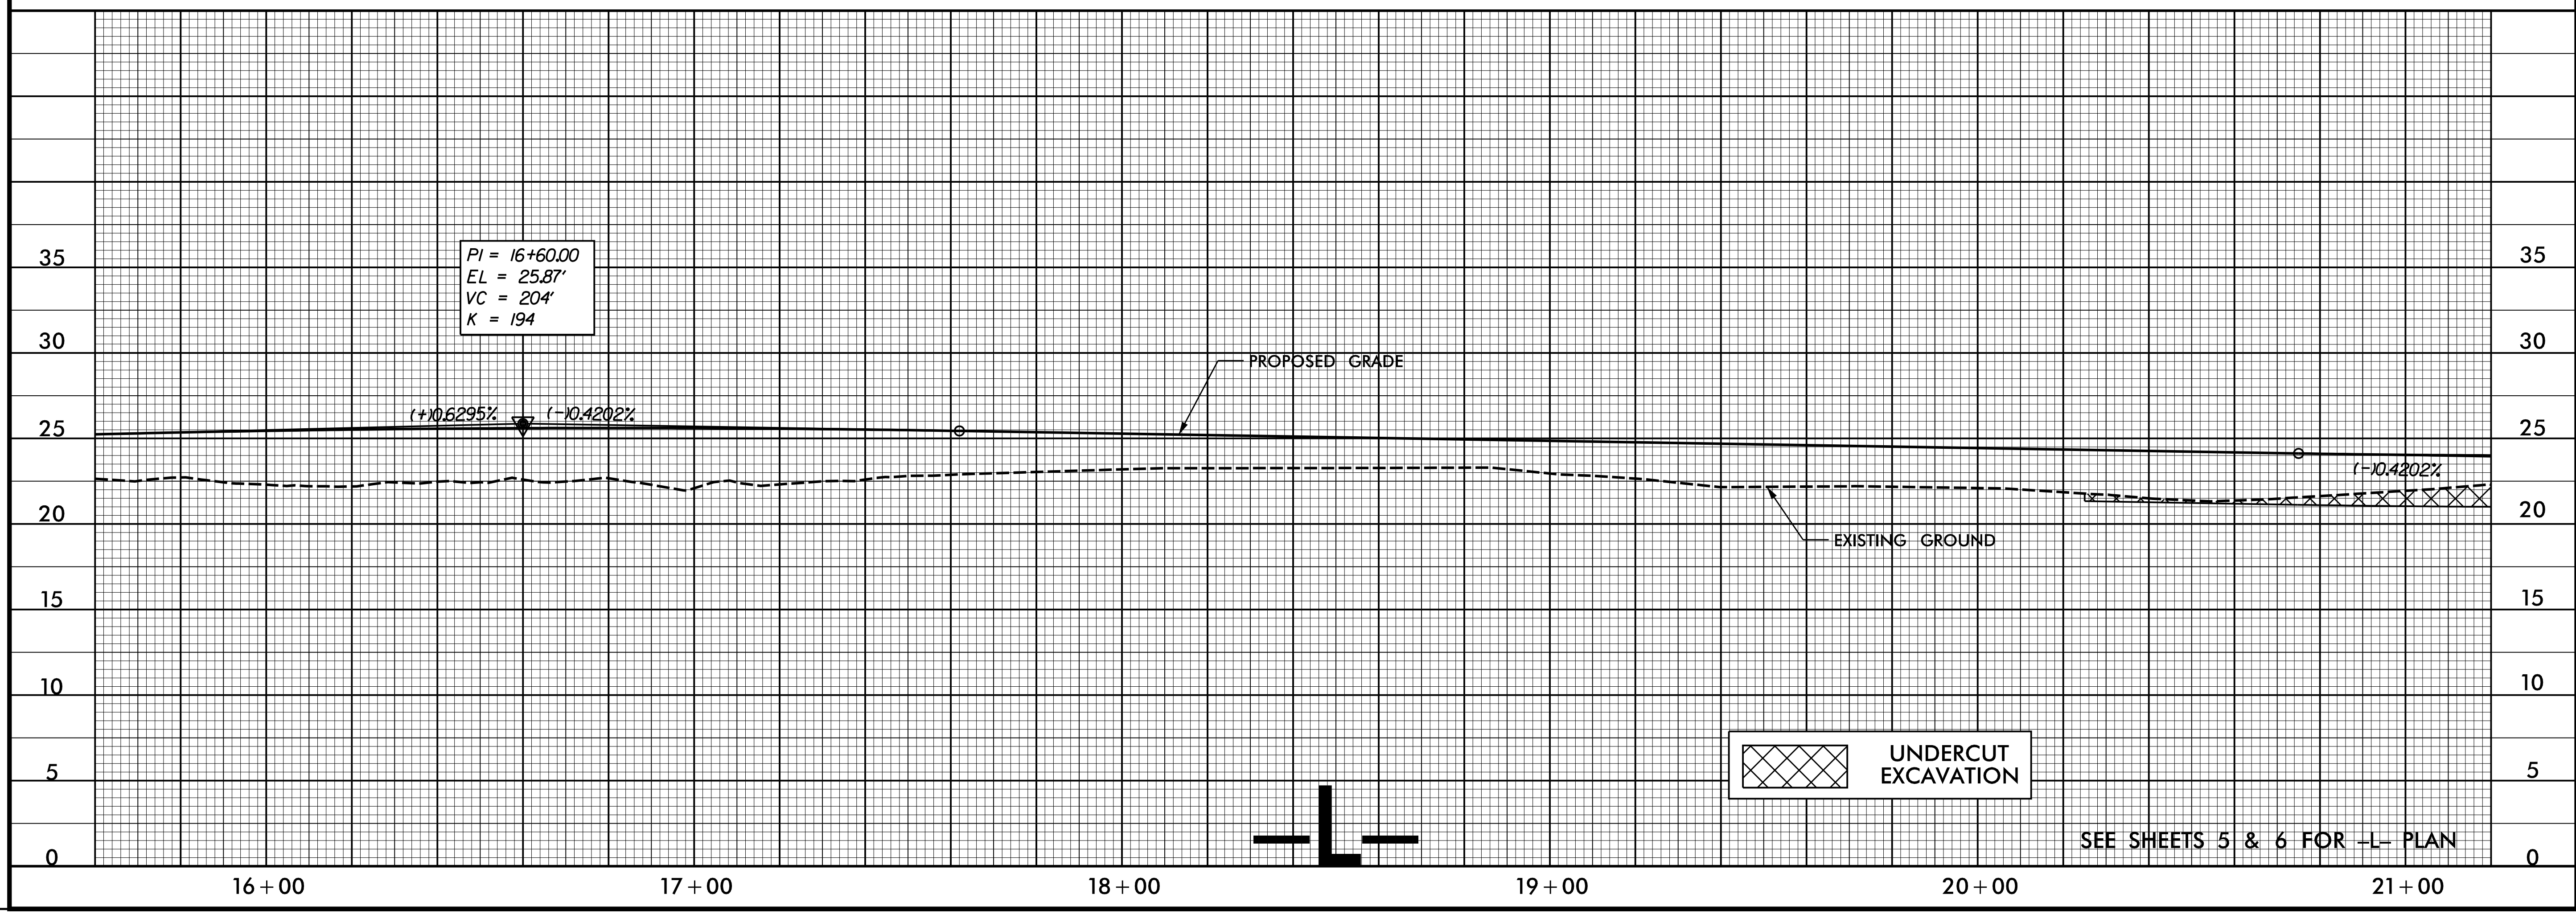


**DOCUMENT NOT CONSIDERED FINAL  
UNLESS ALL SIGNATURES COMPLETED**

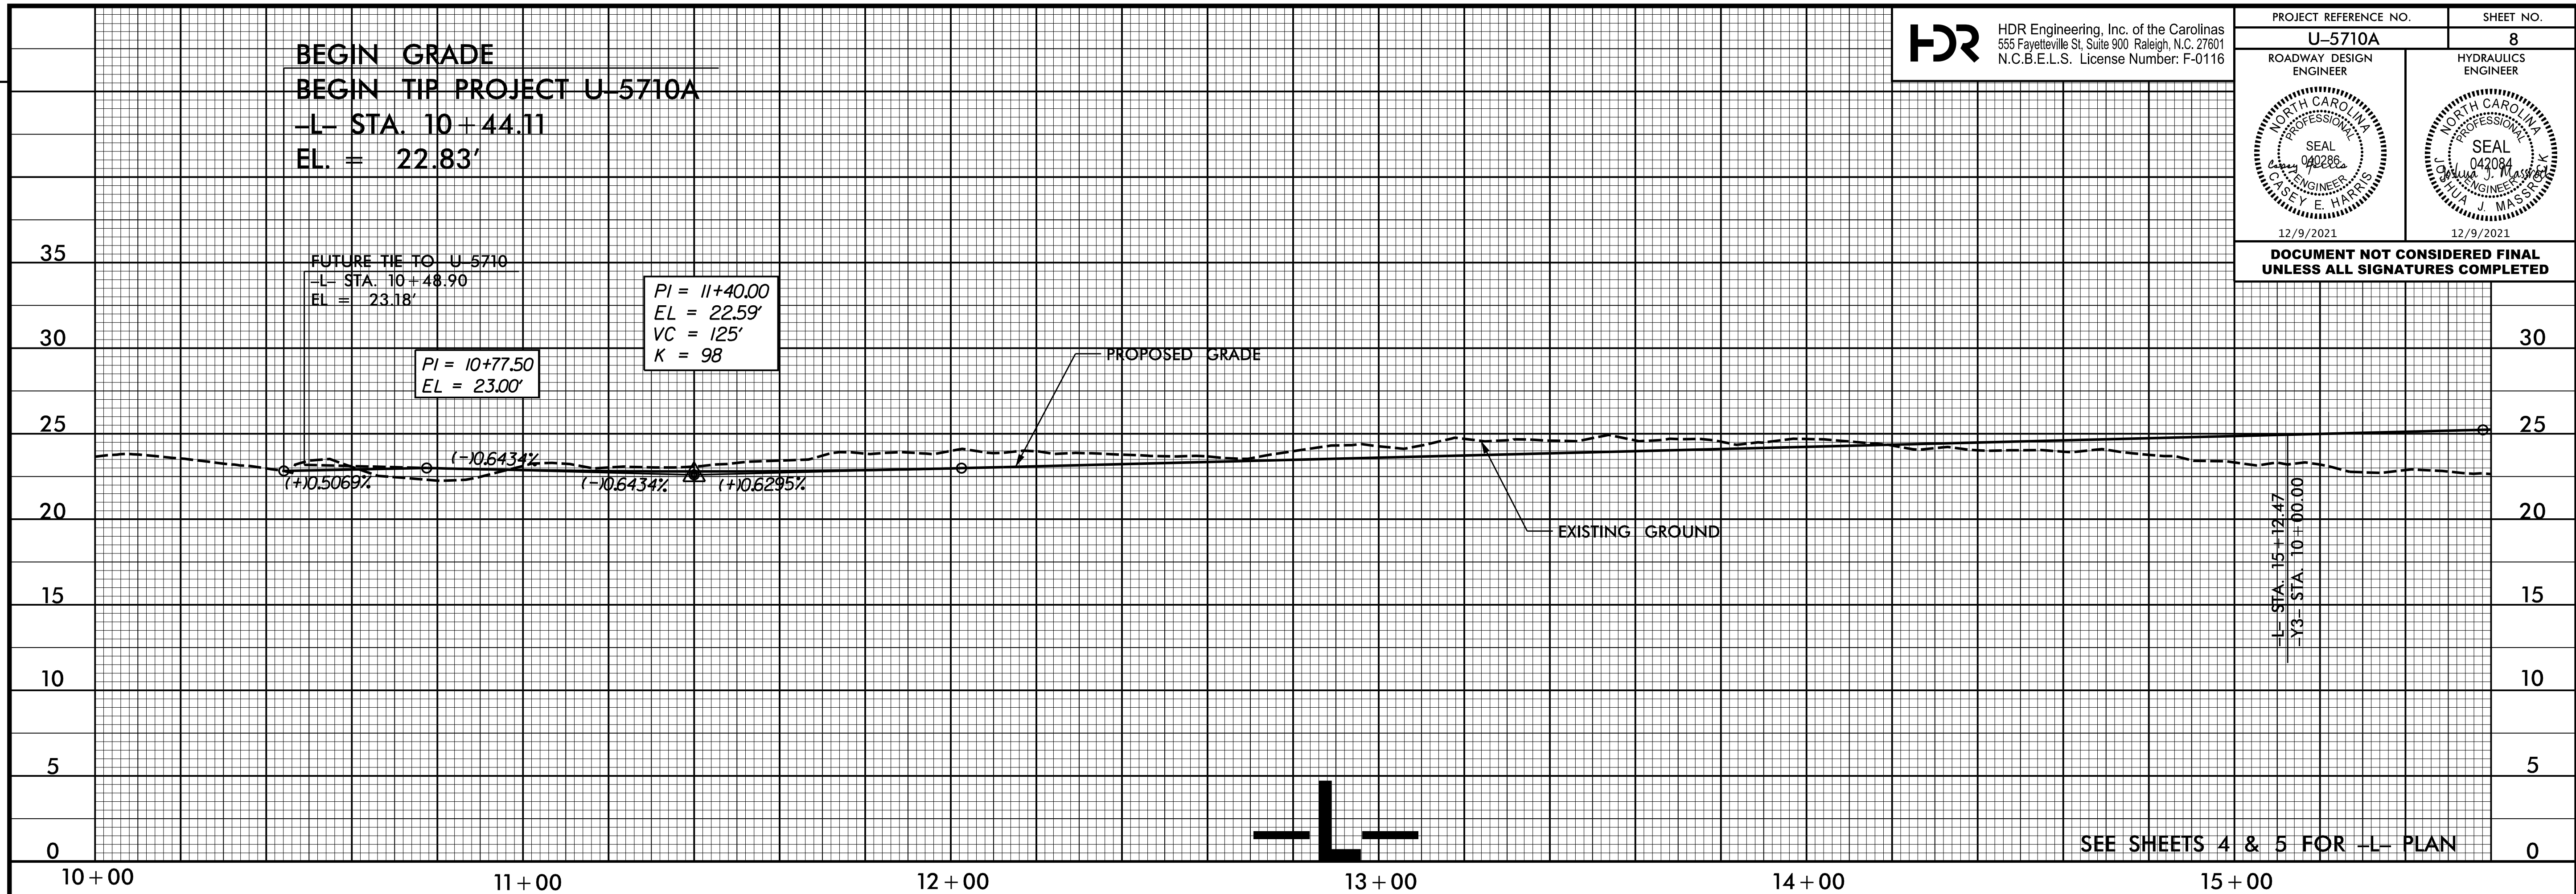

PLOT DRIVER: NCDOT\_color\_eng\_50.plt  
 USER: CHARRIS  
 FILE: North\_Carolina\_Dept\_of\_Transportation\2014\_16\_Planning\_Design\_LSA\U-5710\_TO\_4\_c\06\_00\_Project\_Engineering\_mxd\Design\U-5710A\_Roadway\Proj\U5710A\_RDY\_PFL\_08.dgn  
 PENTABLE: NCDOT\_pshpfl\_conventional.tbl  
 TIME: 10:28:29 AM  
 DATE: 12/9/2021

REVISIONS