
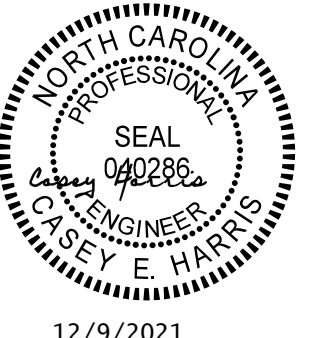
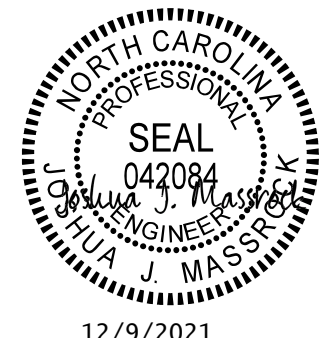
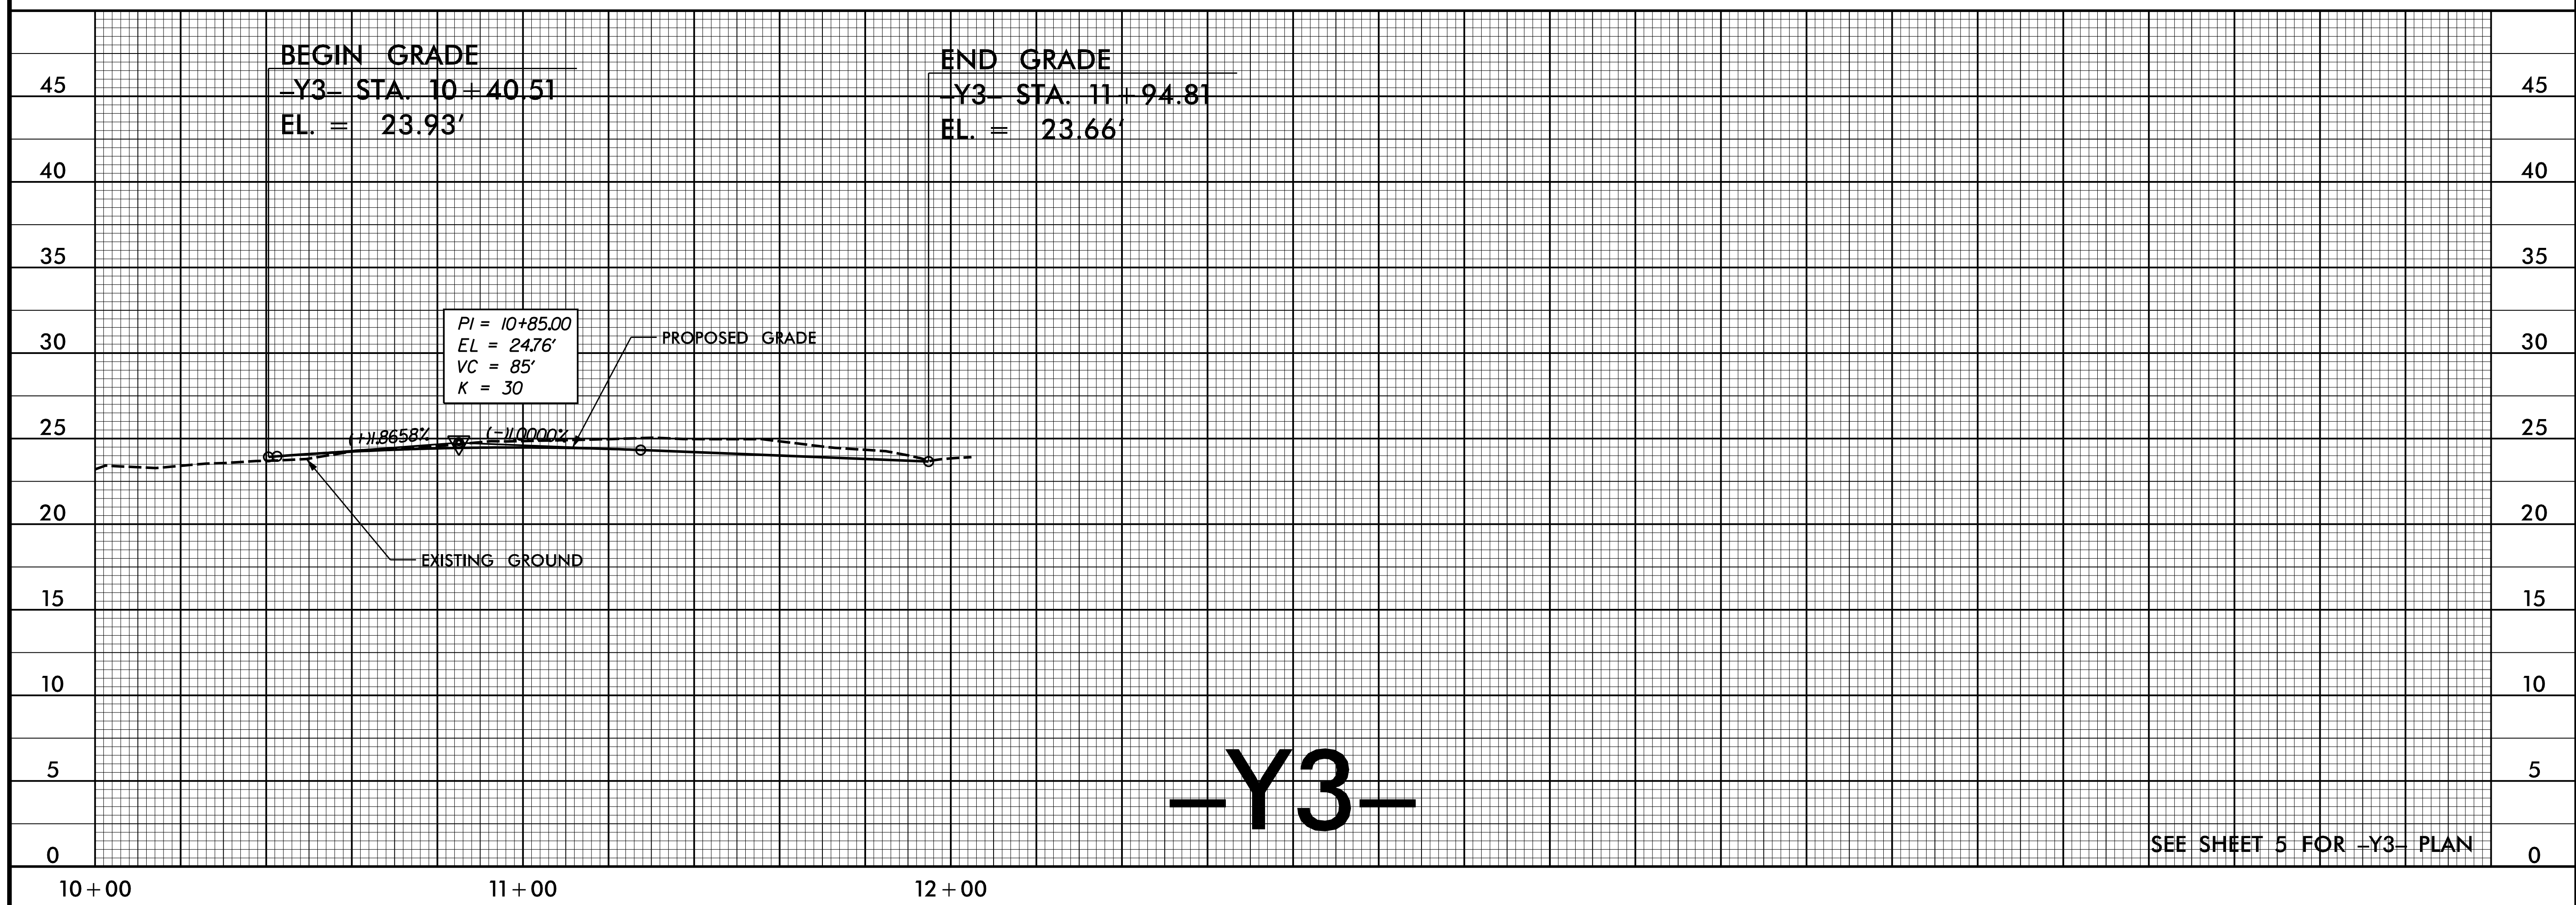


| | |
|---|---|
| PROJECT REFERENCE NO. U-5710A | SHEET NO. 10 |
| ROADWAY DESIGN ENGINEER | HYDRAULICS ENGINEER |
|  |  |
| 12/9/2021 | 12/9/2021 |

**DOCUMENT NOT CONSIDERED FINAL
UNLESS ALL SIGNATURES COMPLETED**

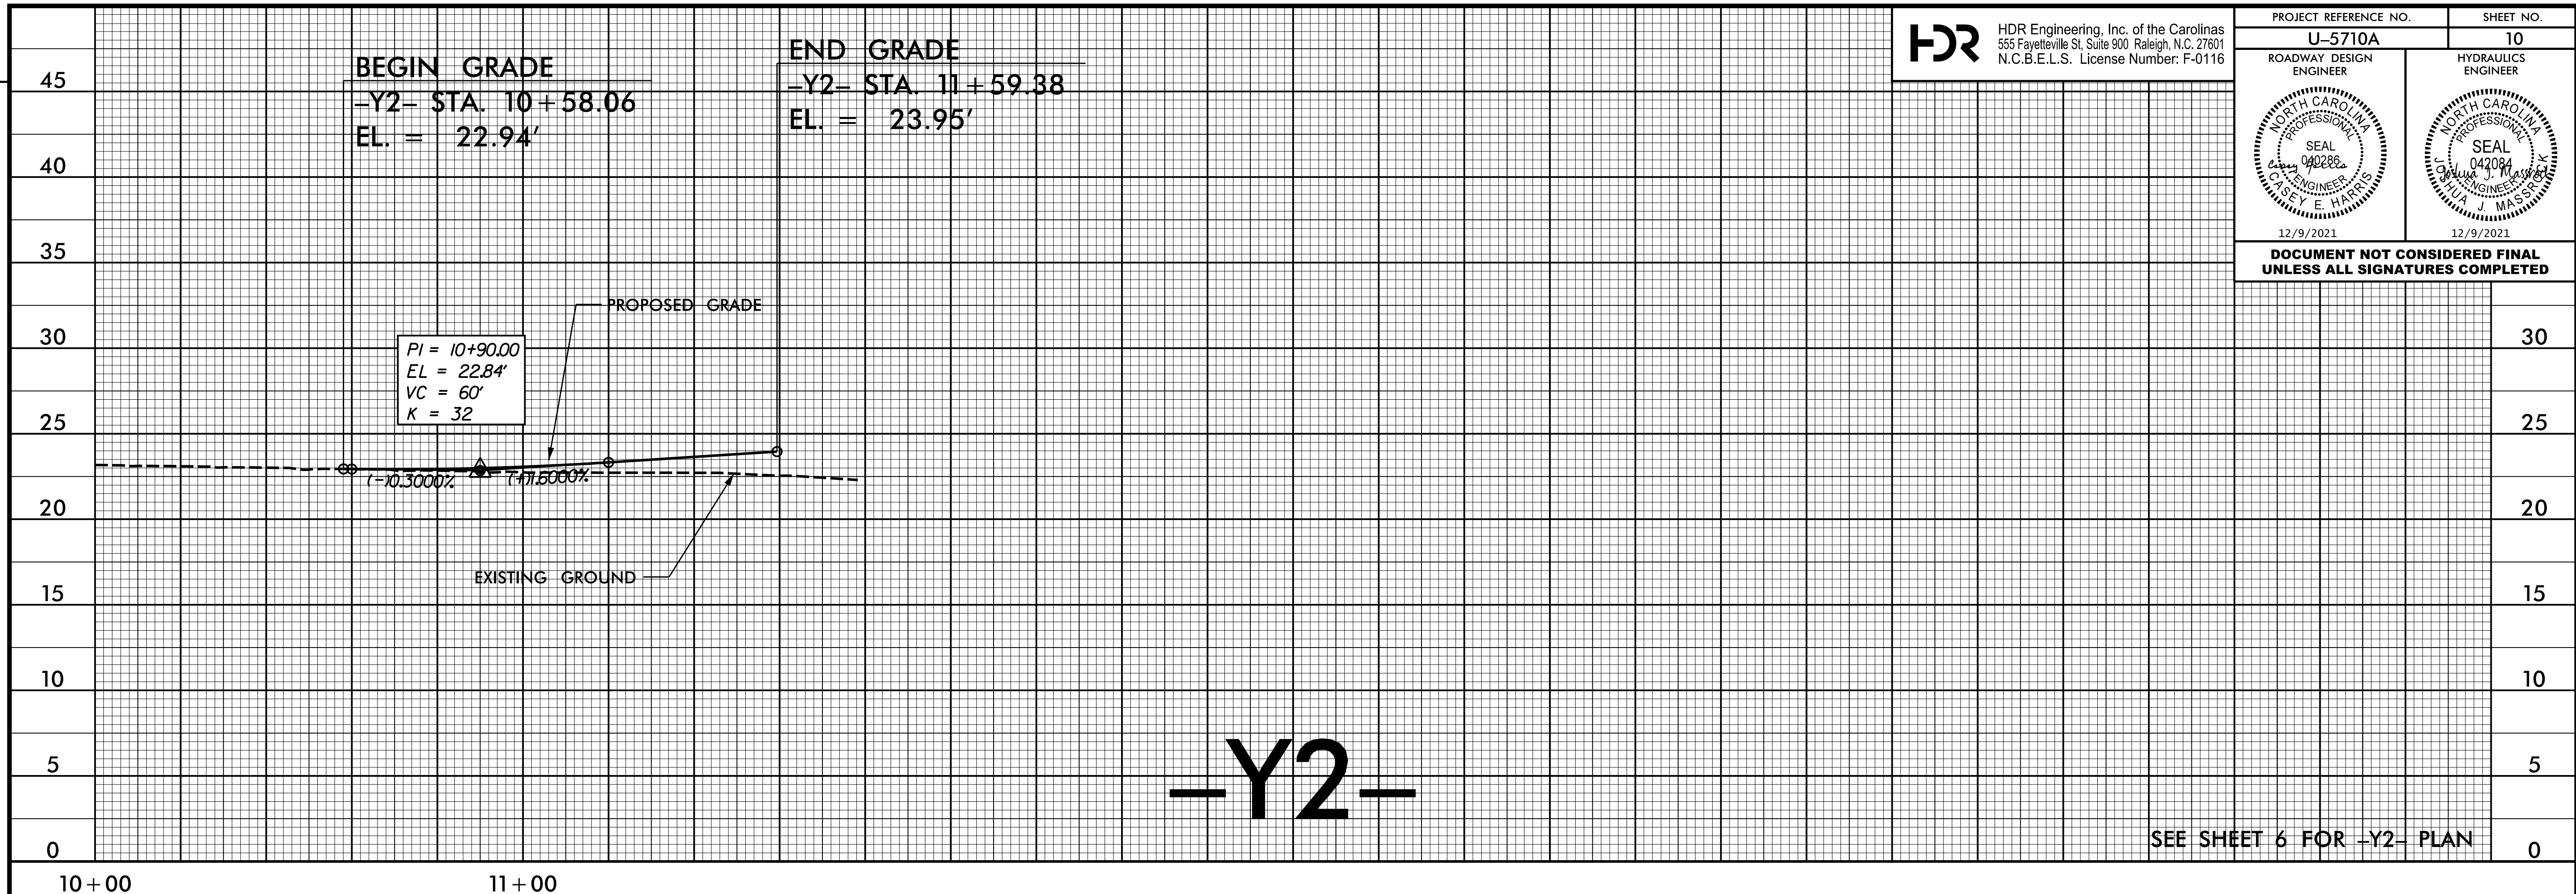

PLOT DRIVER: NCDOT_color_eng_50.plt PENTABLE: NCDOT_pshpfl_conventional.tbl
 USER: CHARRIS DATE: 12/9/2021 TIME: 10:28:43 AM
 FILE: North_Carolina_Dept_of_Transportation\2014_16_Planning_Design_LSA\U-5710_TO_4_c\06_00_Project_Engineering_mxd\Design\U-5710A_Roadway\Proj\U5710A_RDY_PLF-10.dgn

REVISIONS