
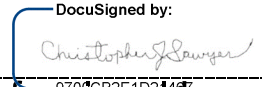


# RIGHT OF WAY CONTROL SHEET

PROJECT REFERENCE NO. U-5710A	SHEET NO. RW02E-2REV
Location and Surveys	
LOCATIONS AND SURVEY'S UNIT DIVISION 3 5310 BARBADOS BLVD, SUITE 102 CASTLE HAYNE, NORTH CAROLINA 28429	
PROJECT SURVEYOR 	
DOCUMENT NOT CONSIDERED FINAL UNLESS ALL SIGNATURES COMPLETED	

I, Christopher J. Sawyer, certify that the right of way and permanent easement monumentation for this project shown herein was completed under my direct and responsible charge from an actual survey made under my supervision; that all horizontal closures had a minimum ratio of precision of 1:10,000 (Class A). Field work was performed December 1, 2021 and all coordinates are based on NAD83/2011; That this survey was performed to meet the requirements of 21NCAC 56.1600 as applicable.

This 3rd day of December, 2021.

DocuSigned by:  
  
 Christopher J. Sawyer  
 Professional Land Surveyor L-4526

### ROW MARKER PERMANENT EASEMENT - E

ALIGN	STATION	OFFSET	NORTH	EAST
L	19+30.00	70.32	177240.0452	2353597.9205
L	19+30.00	72.50	177238.9025	2353599.7786
L	19+50.00	72.50	177255.9385	2353610.2559
L	19+50.00	70.32	177257.0802	2353608.3996

**NOTES:**

1. IF FURTHER INFORMATION REGARDING PROJECT CONTROL IS NEEDED PLEASE CONTACT THE LOCATION AND SURVEYS UNIT.
2. PROJECT CONTROL WAS ESTABLISHED USING GNSS, THE GLOBAL NAVIGATION SATELLITE SYSTEM.
3. RIGHT OF WAY MONUMENTATION ESTABLISHED \_\_\_\_\_ TO \_\_\_\_\_ .

REVISIONS

C:\DEC-2021\4526\Projects\URBAN\New Hancock Co\U5710A\Working\CONTROL SHEETS\211202 ROW REVISION\U5710A.LS.RW02E-2Rev.dgn  
 m:\div\al