



STATE OF NORTH CAROLINA  
DIVISION OF HIGHWAYS

**TRANSPORTATION MANAGEMENT PLAN**

**NEW HANOVER COUNTY**

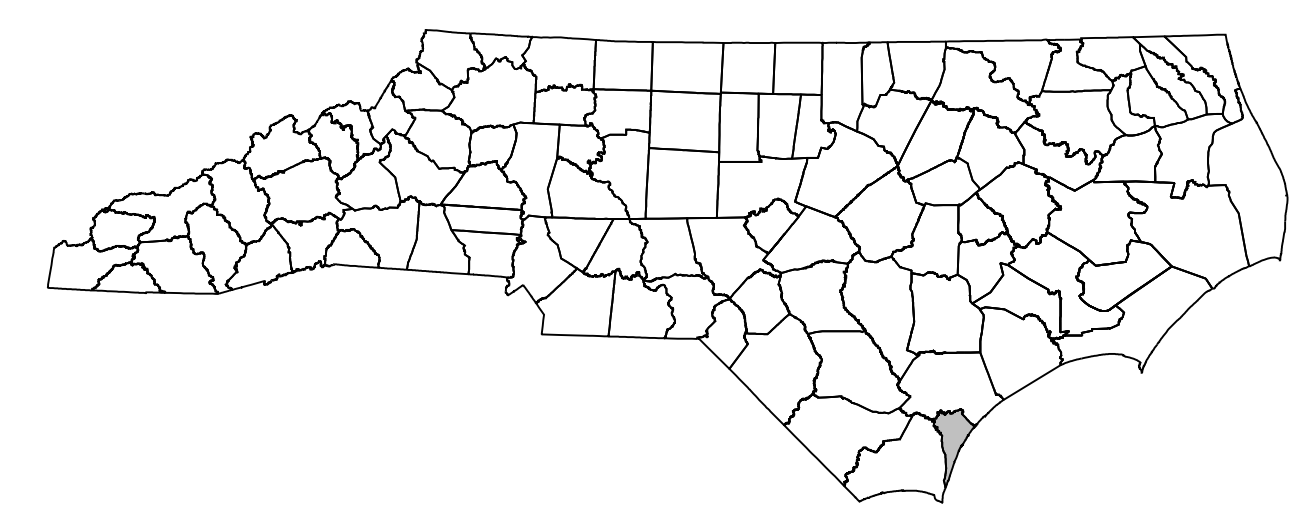

**LOCATION: NEW LOCATION NORTHWESTERN QUADRANT CONNECTION BETWEEN  
US 74 (EASTWOOD RD.) AND US 17 (MILITARY CUTOFF RD.)**

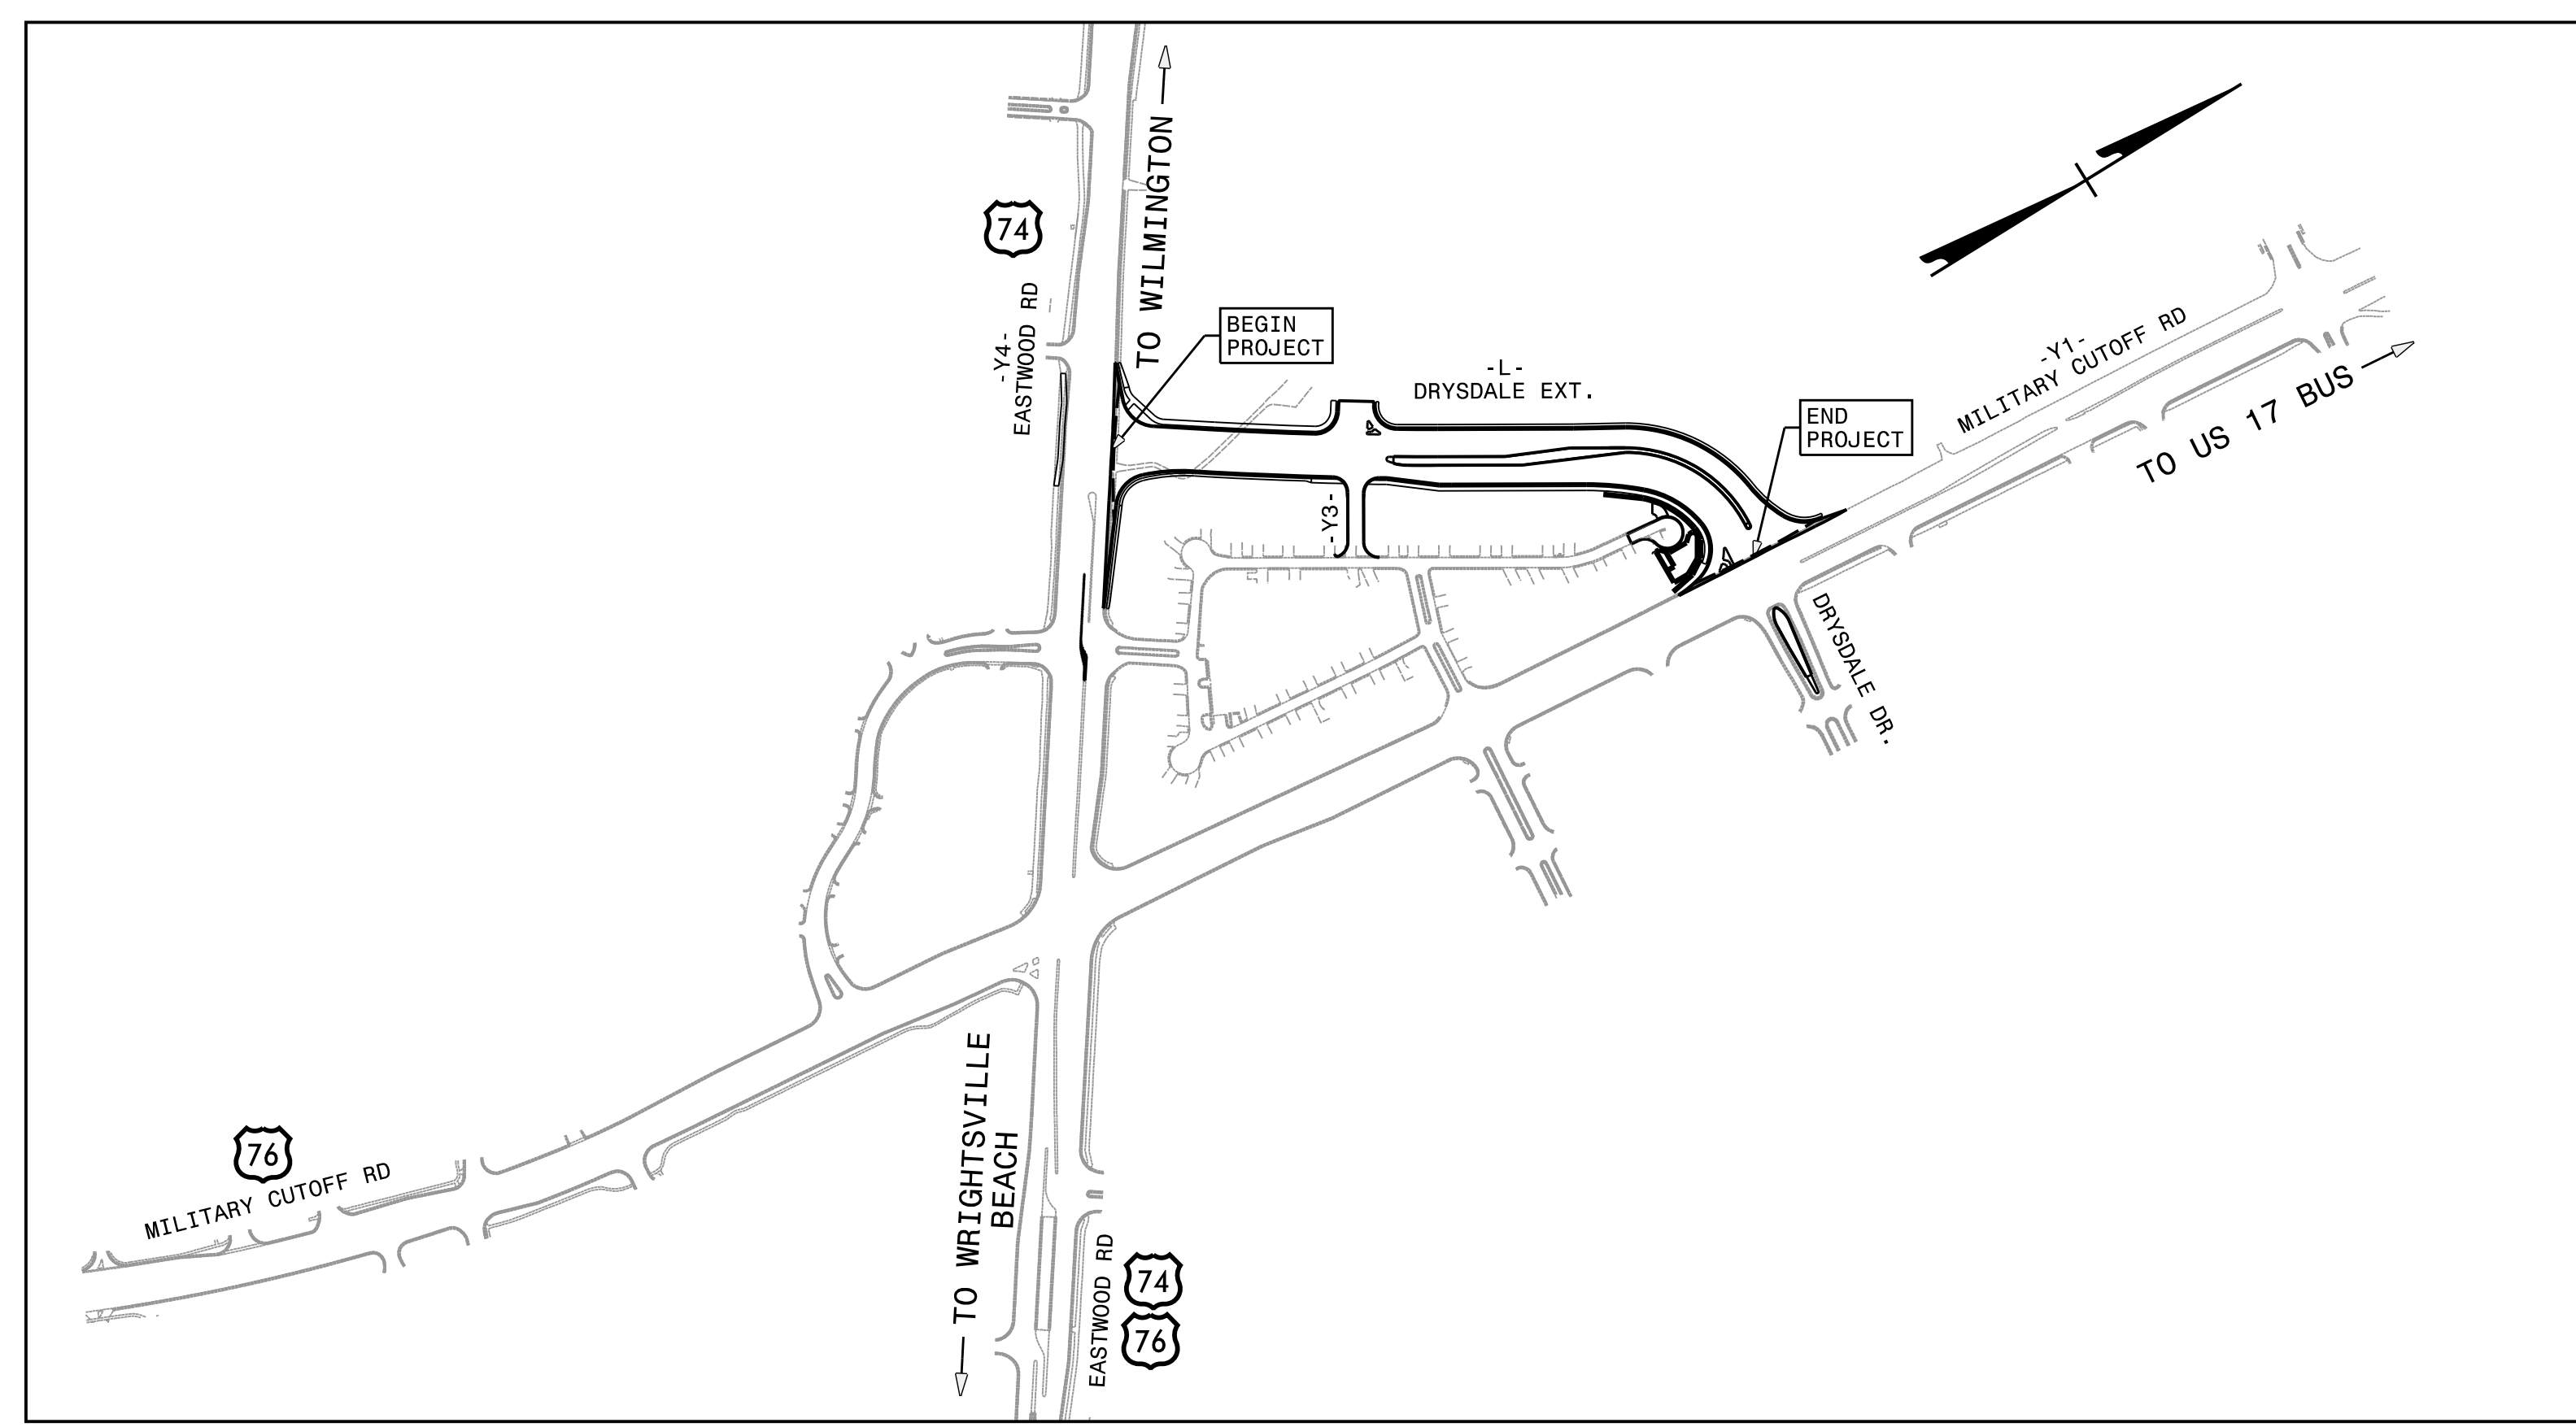


**INDEX OF SHEETS**

<u>SHEET NO.</u>	<u>TITLE</u>
TMP-1	TITLE SHEET, VICINITY MAP, AND INDEX OF SHEETS
TMP-1A	LIST OF APPLICABLE ROADWAY STANDARD DRAWINGS, AND LEGEND
TMP-2 AND TMP-2A	TRANSPORTATION OPERATIONS PLAN: (MANAGEMENT STRATEGIES AND GENERAL NOTES)
TMP-3	TEMPORARY TRAFFIC CONTROL PHASING
TMP-4 AND TMP-5	TEMPORARY TRAFFIC CONTROL PHASE 1 DETAILS
TMP-6 AND TMP-7	TEMPORARY TRAFFIC CONTROL PHASE 2 DETAILS

SHEET NO.  
TMP - 1

**TIP PROJECT: U-5710A**

PLOT DRIVER: NCDOT\_pcf\_color\_eng\_50.plt  
USER: CHARNDEN  
FILE: dw:\PWAPP\PA01\SouthEast\_Tampa\Documents\000166\CON092456\CON0000000241571\06.00\_Project\_Engineer\ng\_and\_Design\U-5710A\TrafficControl\TCP\U5710A\_Tc\_TMP01.dgn  
PENTABLE: NCDOT\_tcp.tbl  
TIME: 2:09:37 PM  
DATE: 3/23/2022

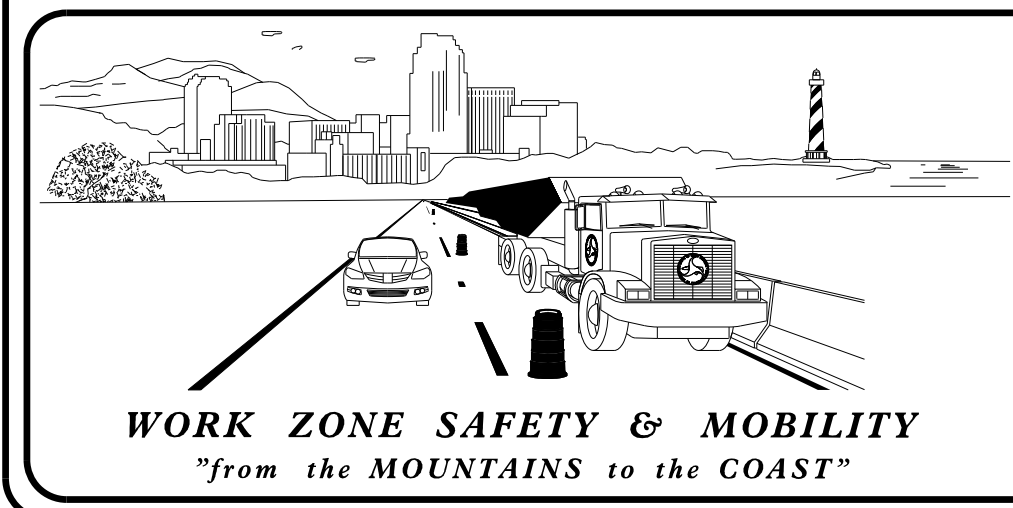

**PLANS PREPARED BY:**


MICHELLE WARD, P.E.  
TRAFFIC CONTROL PROJECT ENGINEER

CHRIS HARNDEN  
TRAFFIC CONTROL DESIGN ENGINEER

**NCDOT CONTACTS:**

KENNETH C. THORNEWELL, P.E.  
PROJECT ENGINEER

SPENCER JENNINGS  
PROJECT DESIGN ENGINEER

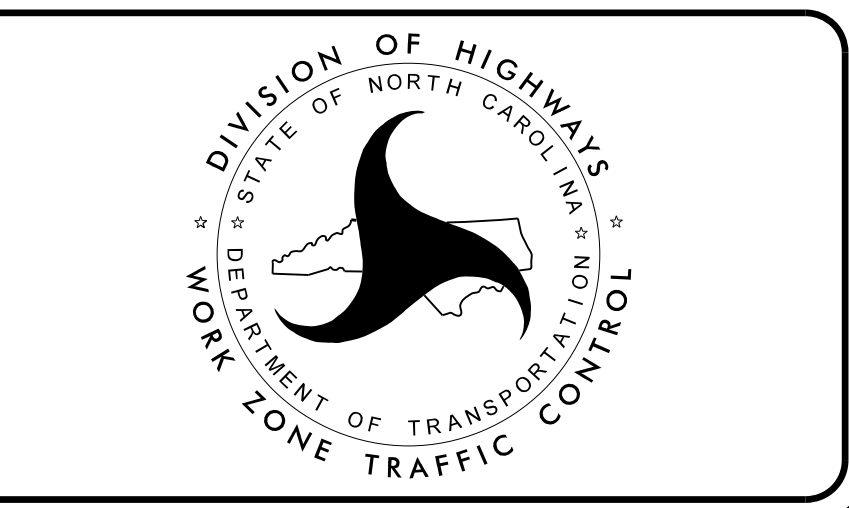

PLAN PREPARED BY:

**HDR** HDR Engineering, Inc. of the Carolinas  
555 Fayetteville St, Suite 900, Raleigh, N.C. 27601  
N.C.B.E.L.S. License Number: F-0116

**DOCUMENT NOT CONSIDERED FINAL  
UNLESS ALL SIGNATURES COMPLETED**

APPROVED: *Michelle Ward*  
DATE: 3/23/2022

SEAL

**CONTRACT: C204747**