



 PAY LIMITS FOR 1 CURB RAMP

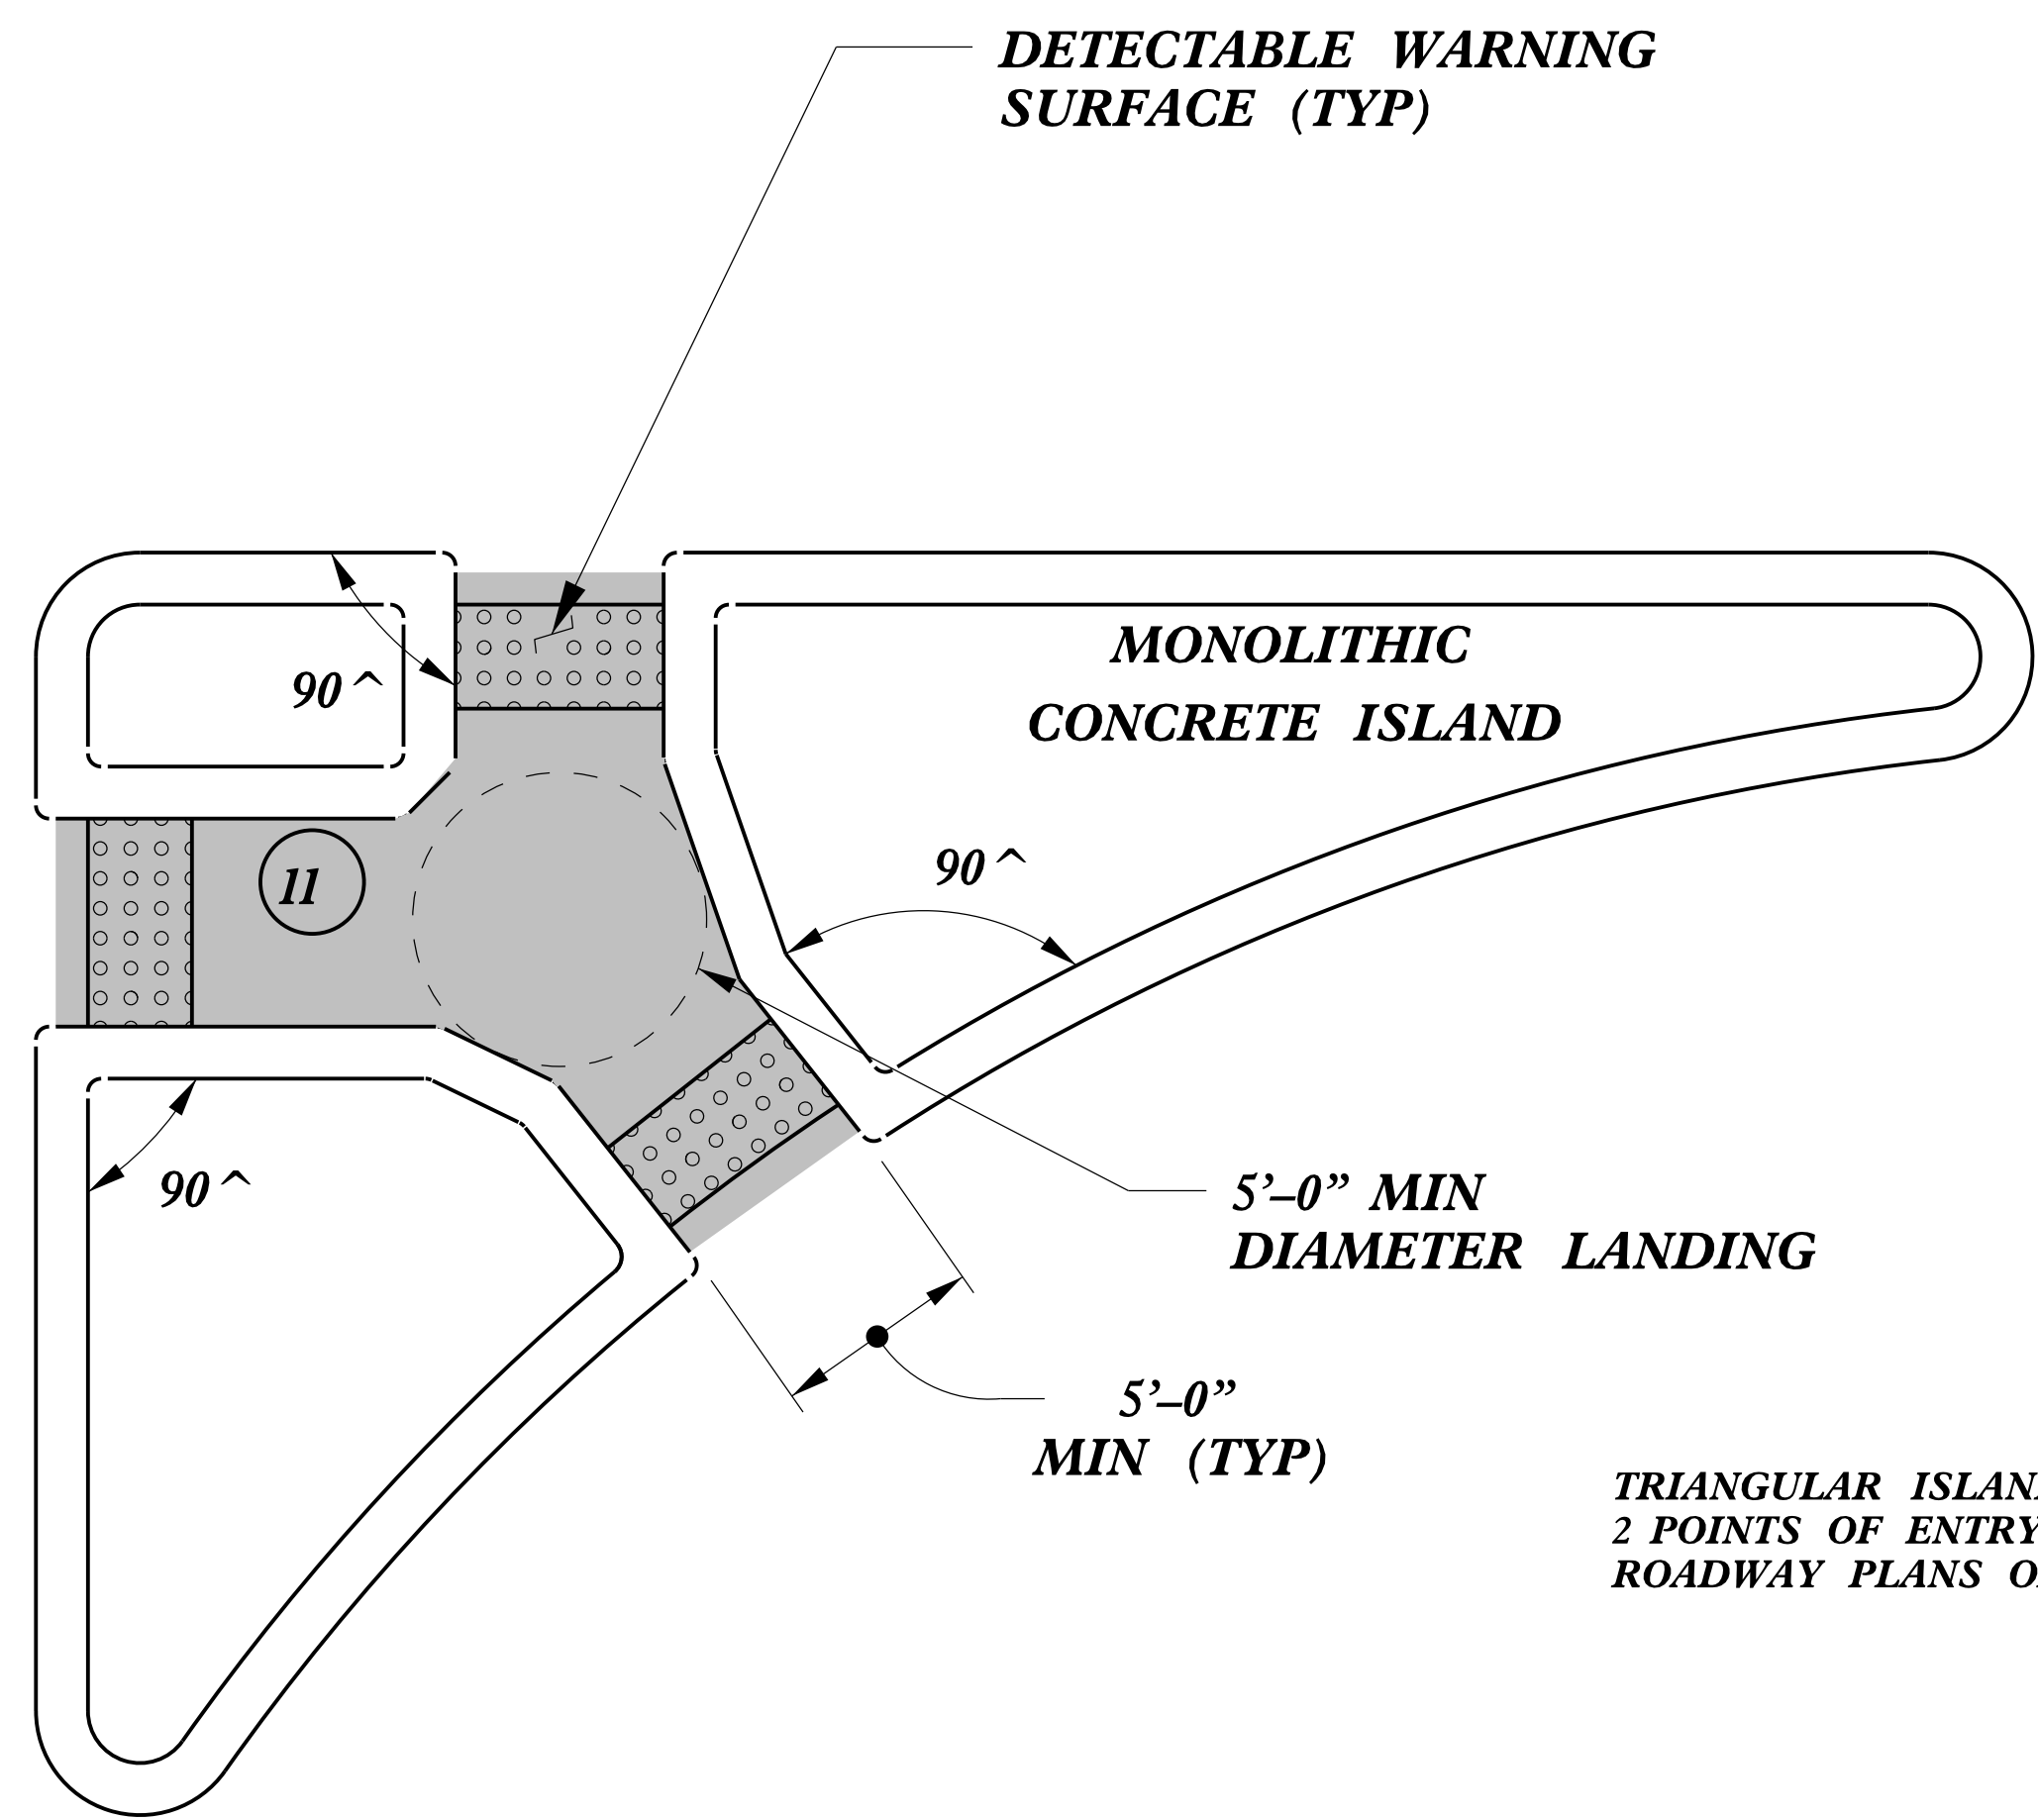


TRIANGULAR ISLANDS MAY BE CONSTRUCTED WITH ONLY 2 POINTS OF ENTRY AND EXIT AS SHOWN IN THE ROADWAY PLANS OR AS DIRECTED BY THE ENGINEER.

TRIANGULAR ISLAND WITH CUT THROUGH

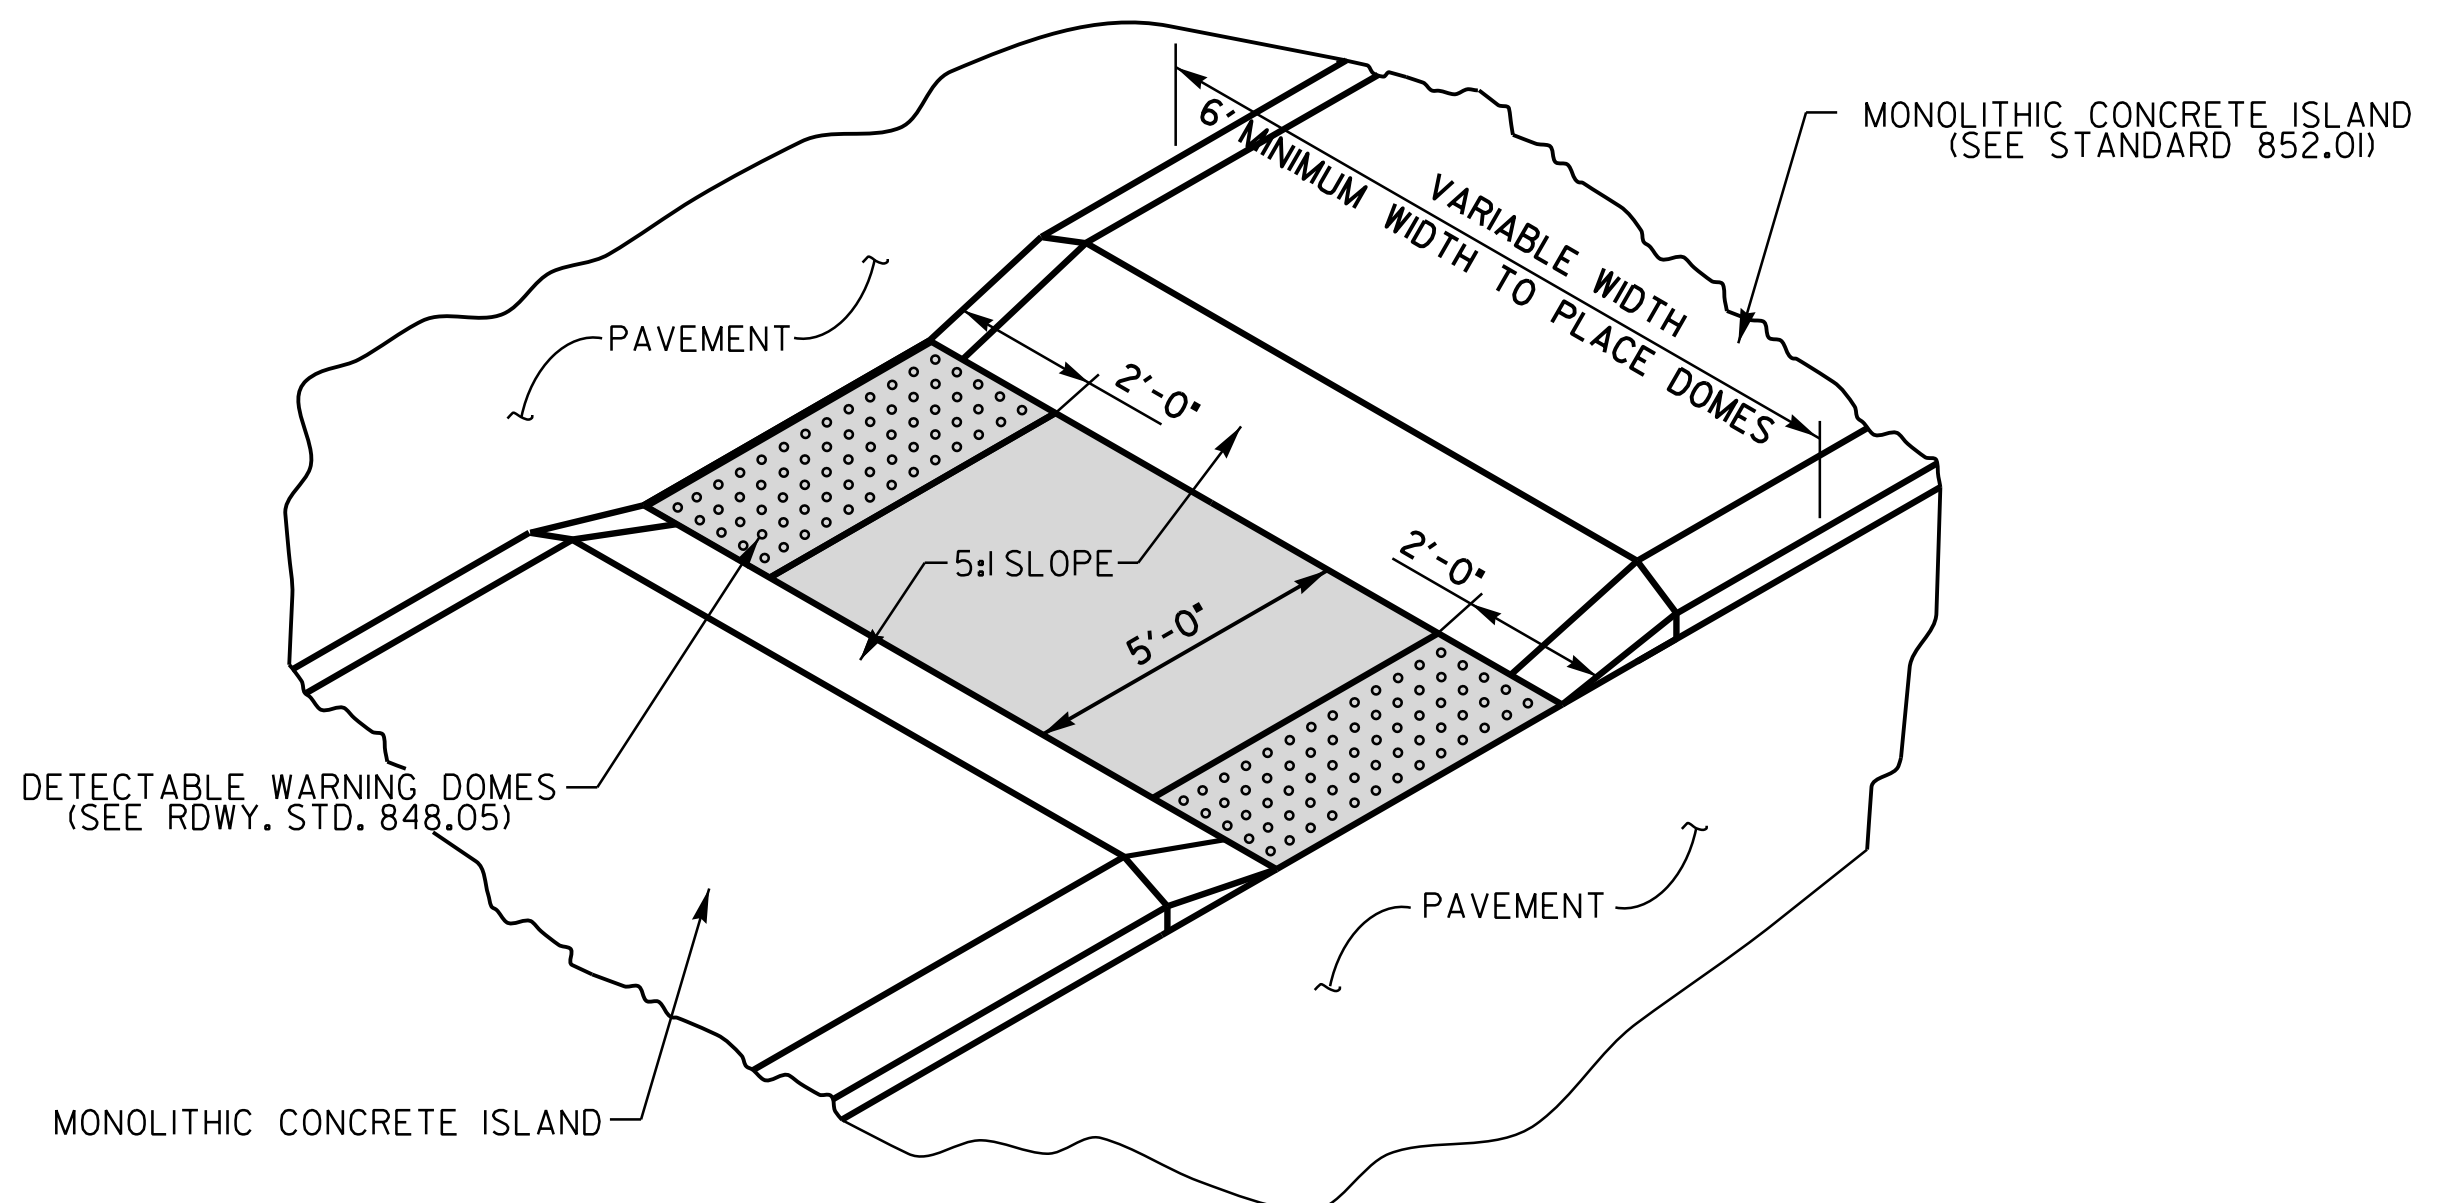

MEDIAN ISLAND WITH CUT THROUGH

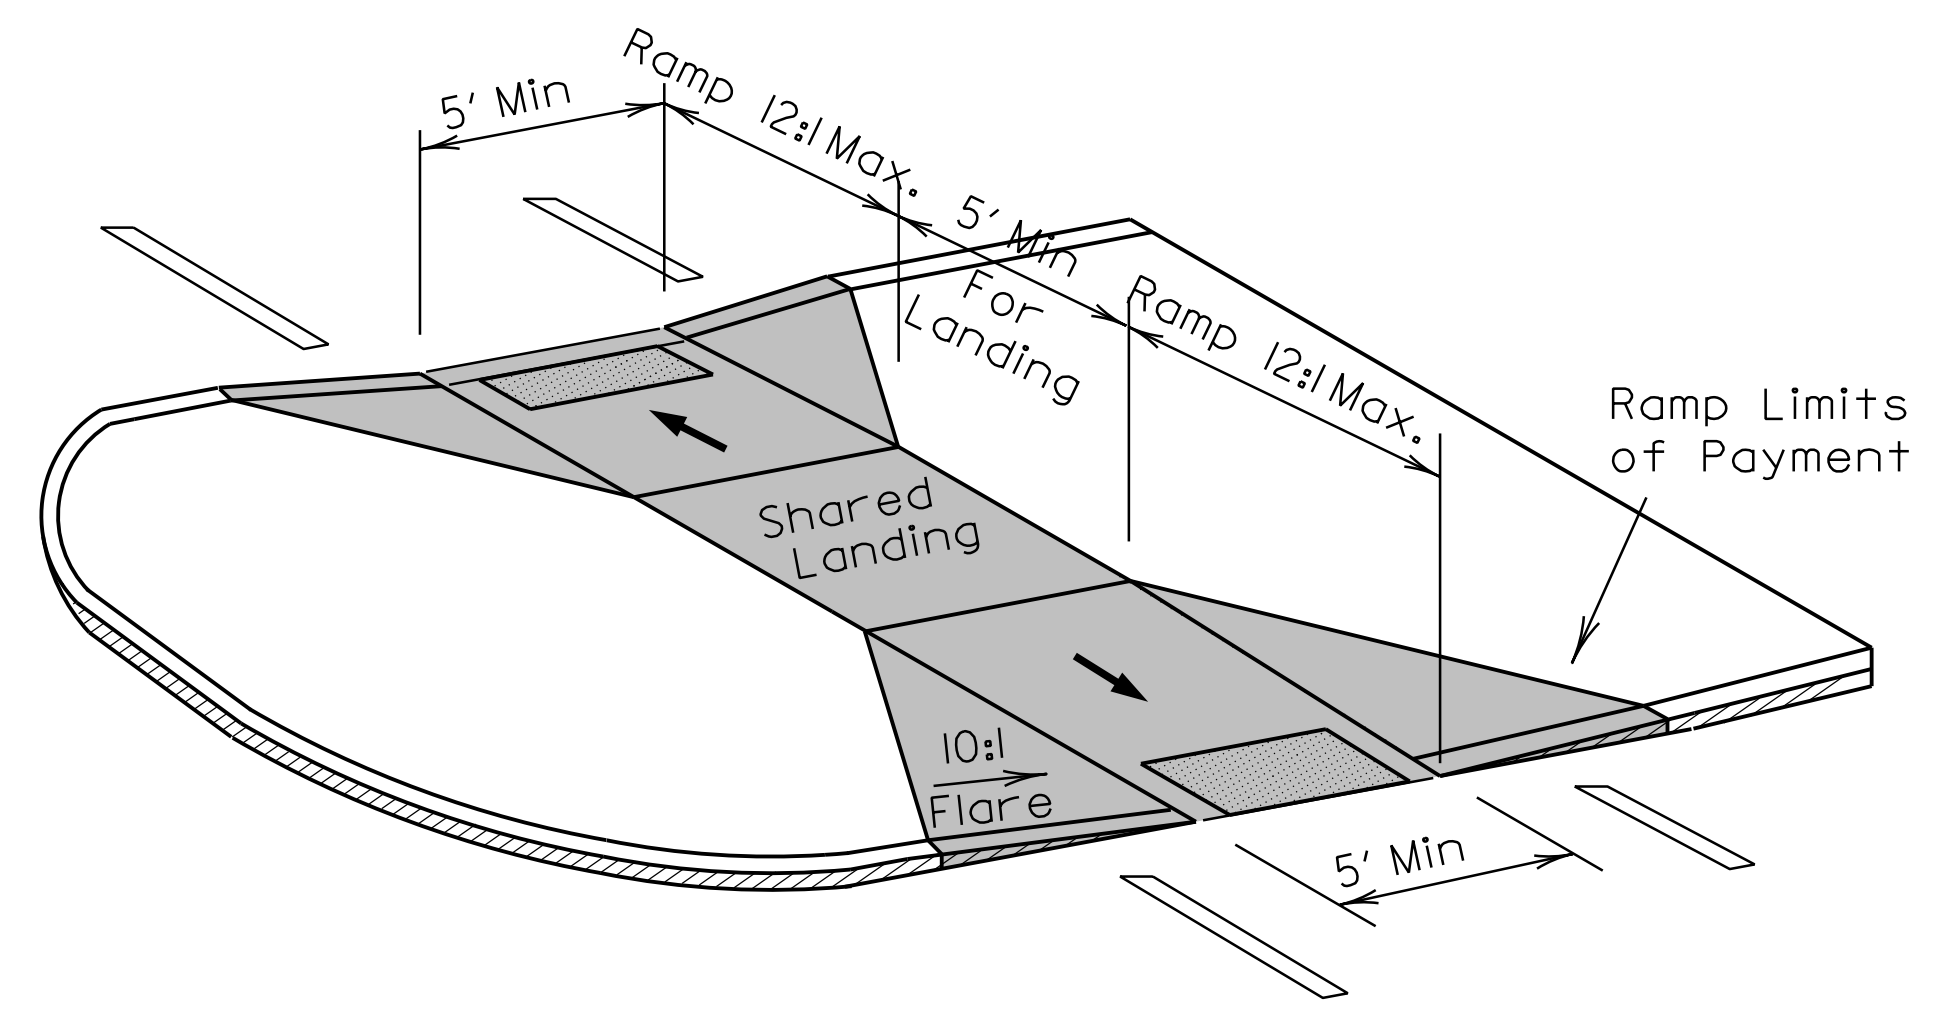

MEDIAN ISLAND CURB RAMPS

| | |
|---|------------------|
| CONTRACT STANDARDS AND DEVELOPMENT UNIT | |
| Office 919-707-6950 | FAX 919-250-4119 |
| CURB RAMPS | |
| Median or Turn Lane Islands | |
| ORIGINAL BY: J.S. HOWERTON | DATE: 7/7/11 |
| MODIFIED BY: | DATE: |
| CHECKED BY: | DATE: |
| FILE SPEC: s:\stds\2012CurbRamp\CurbRampDetails.dwg | |

5/14/99