




**DOCUMENT NOT CONSIDERED FINAL
UNLESS ALL SIGNATURES COMPLETED**

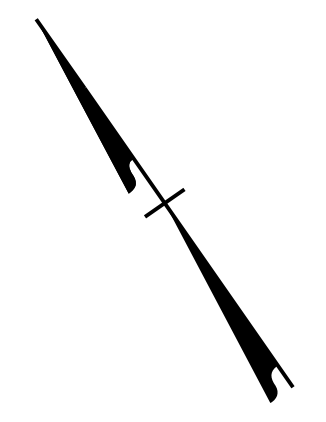


MATCHLINE -Y4- STA. 30+65, SEE PMP-3


PLACE LONGITUDINAL CHANNELIZING CURB SYSTEM
WITH YELLOW VERTICAL MARKERS @ 10' SPACING
(OR AS DIRECTED BY THE ENGINEER)

**-Y4-
US 74 EASTWOOD RD**

**US 74 EASTWOOD RD/
US 17 MILITARY CUTOFF RD
INTERSECTION**

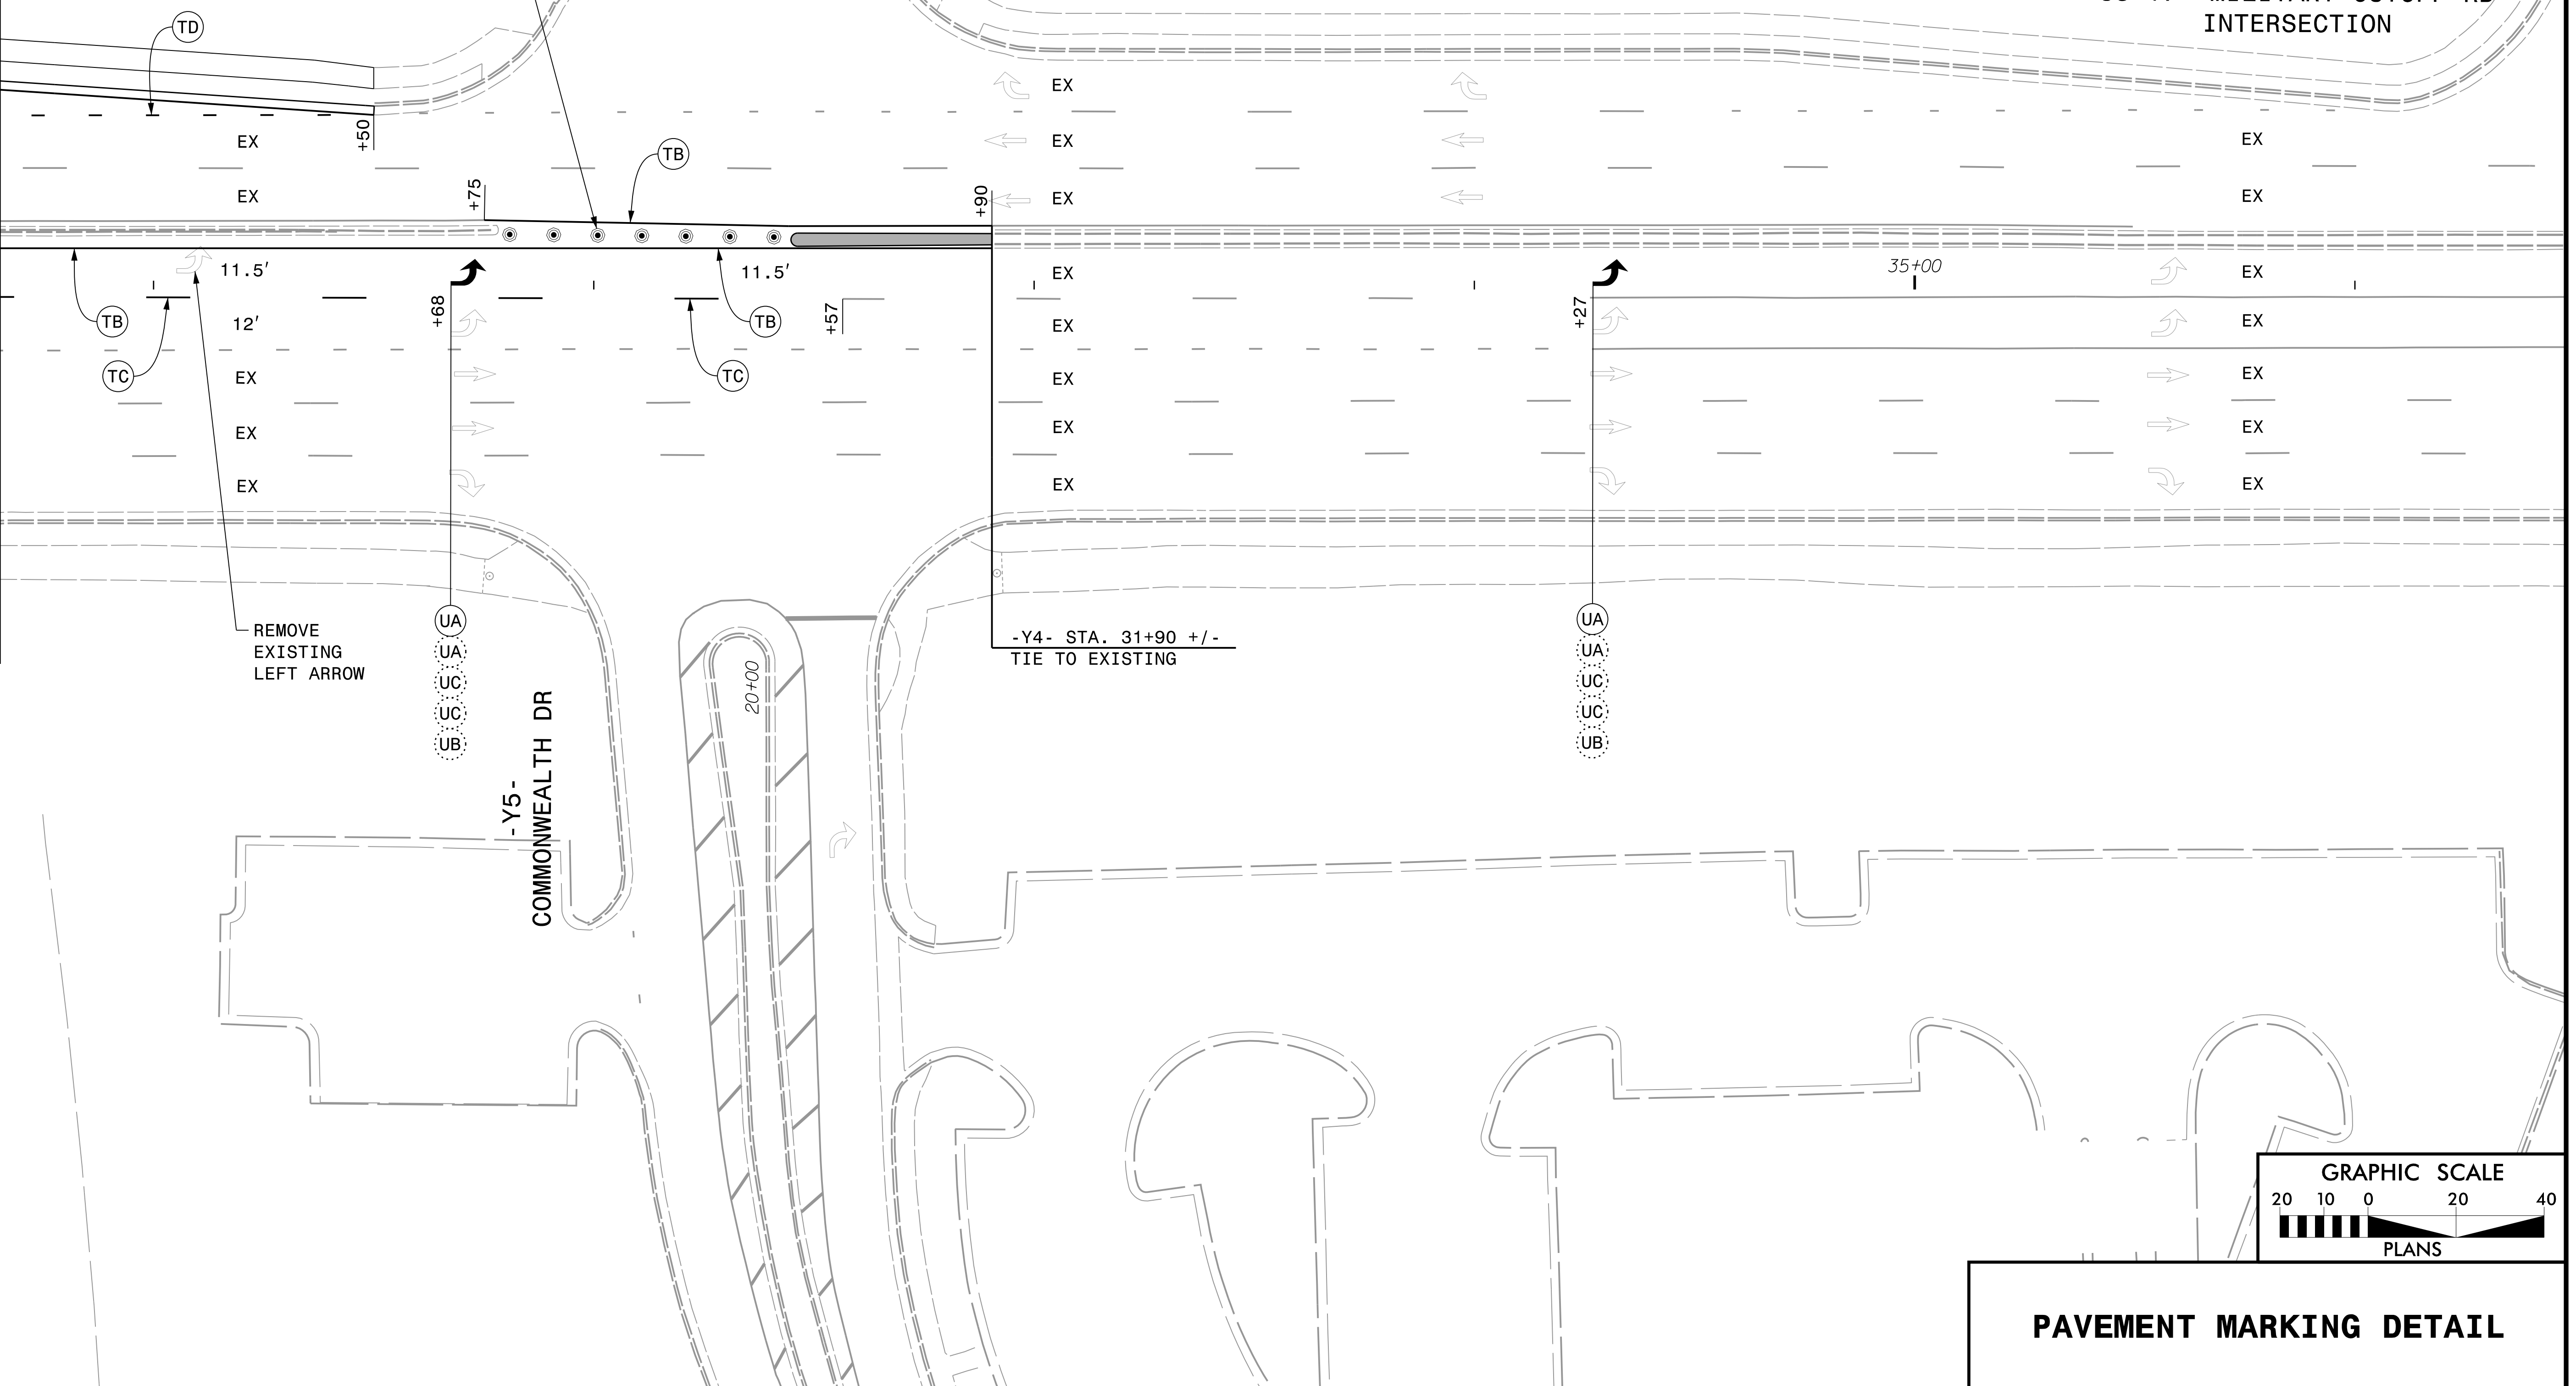

PLOT DRIVER: NCDOT_color_eng_50.plt
USER: CHARNDEN
DATE: 12/9/2021
FILE: p:\WPAPP\TPA01\SouthEast\Tampa\Documents\000166\CON092456\000000000241571\06.00.Project-Engineering_and_Design\U-5710A\Traffic\ Pavement_Markings\U5710A_PMP_PMP04.dgn

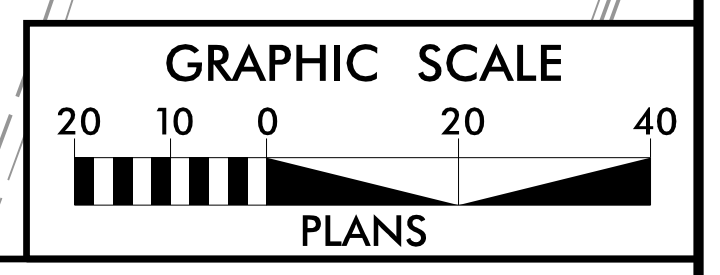

PAVEMENT MARKING DETAIL