
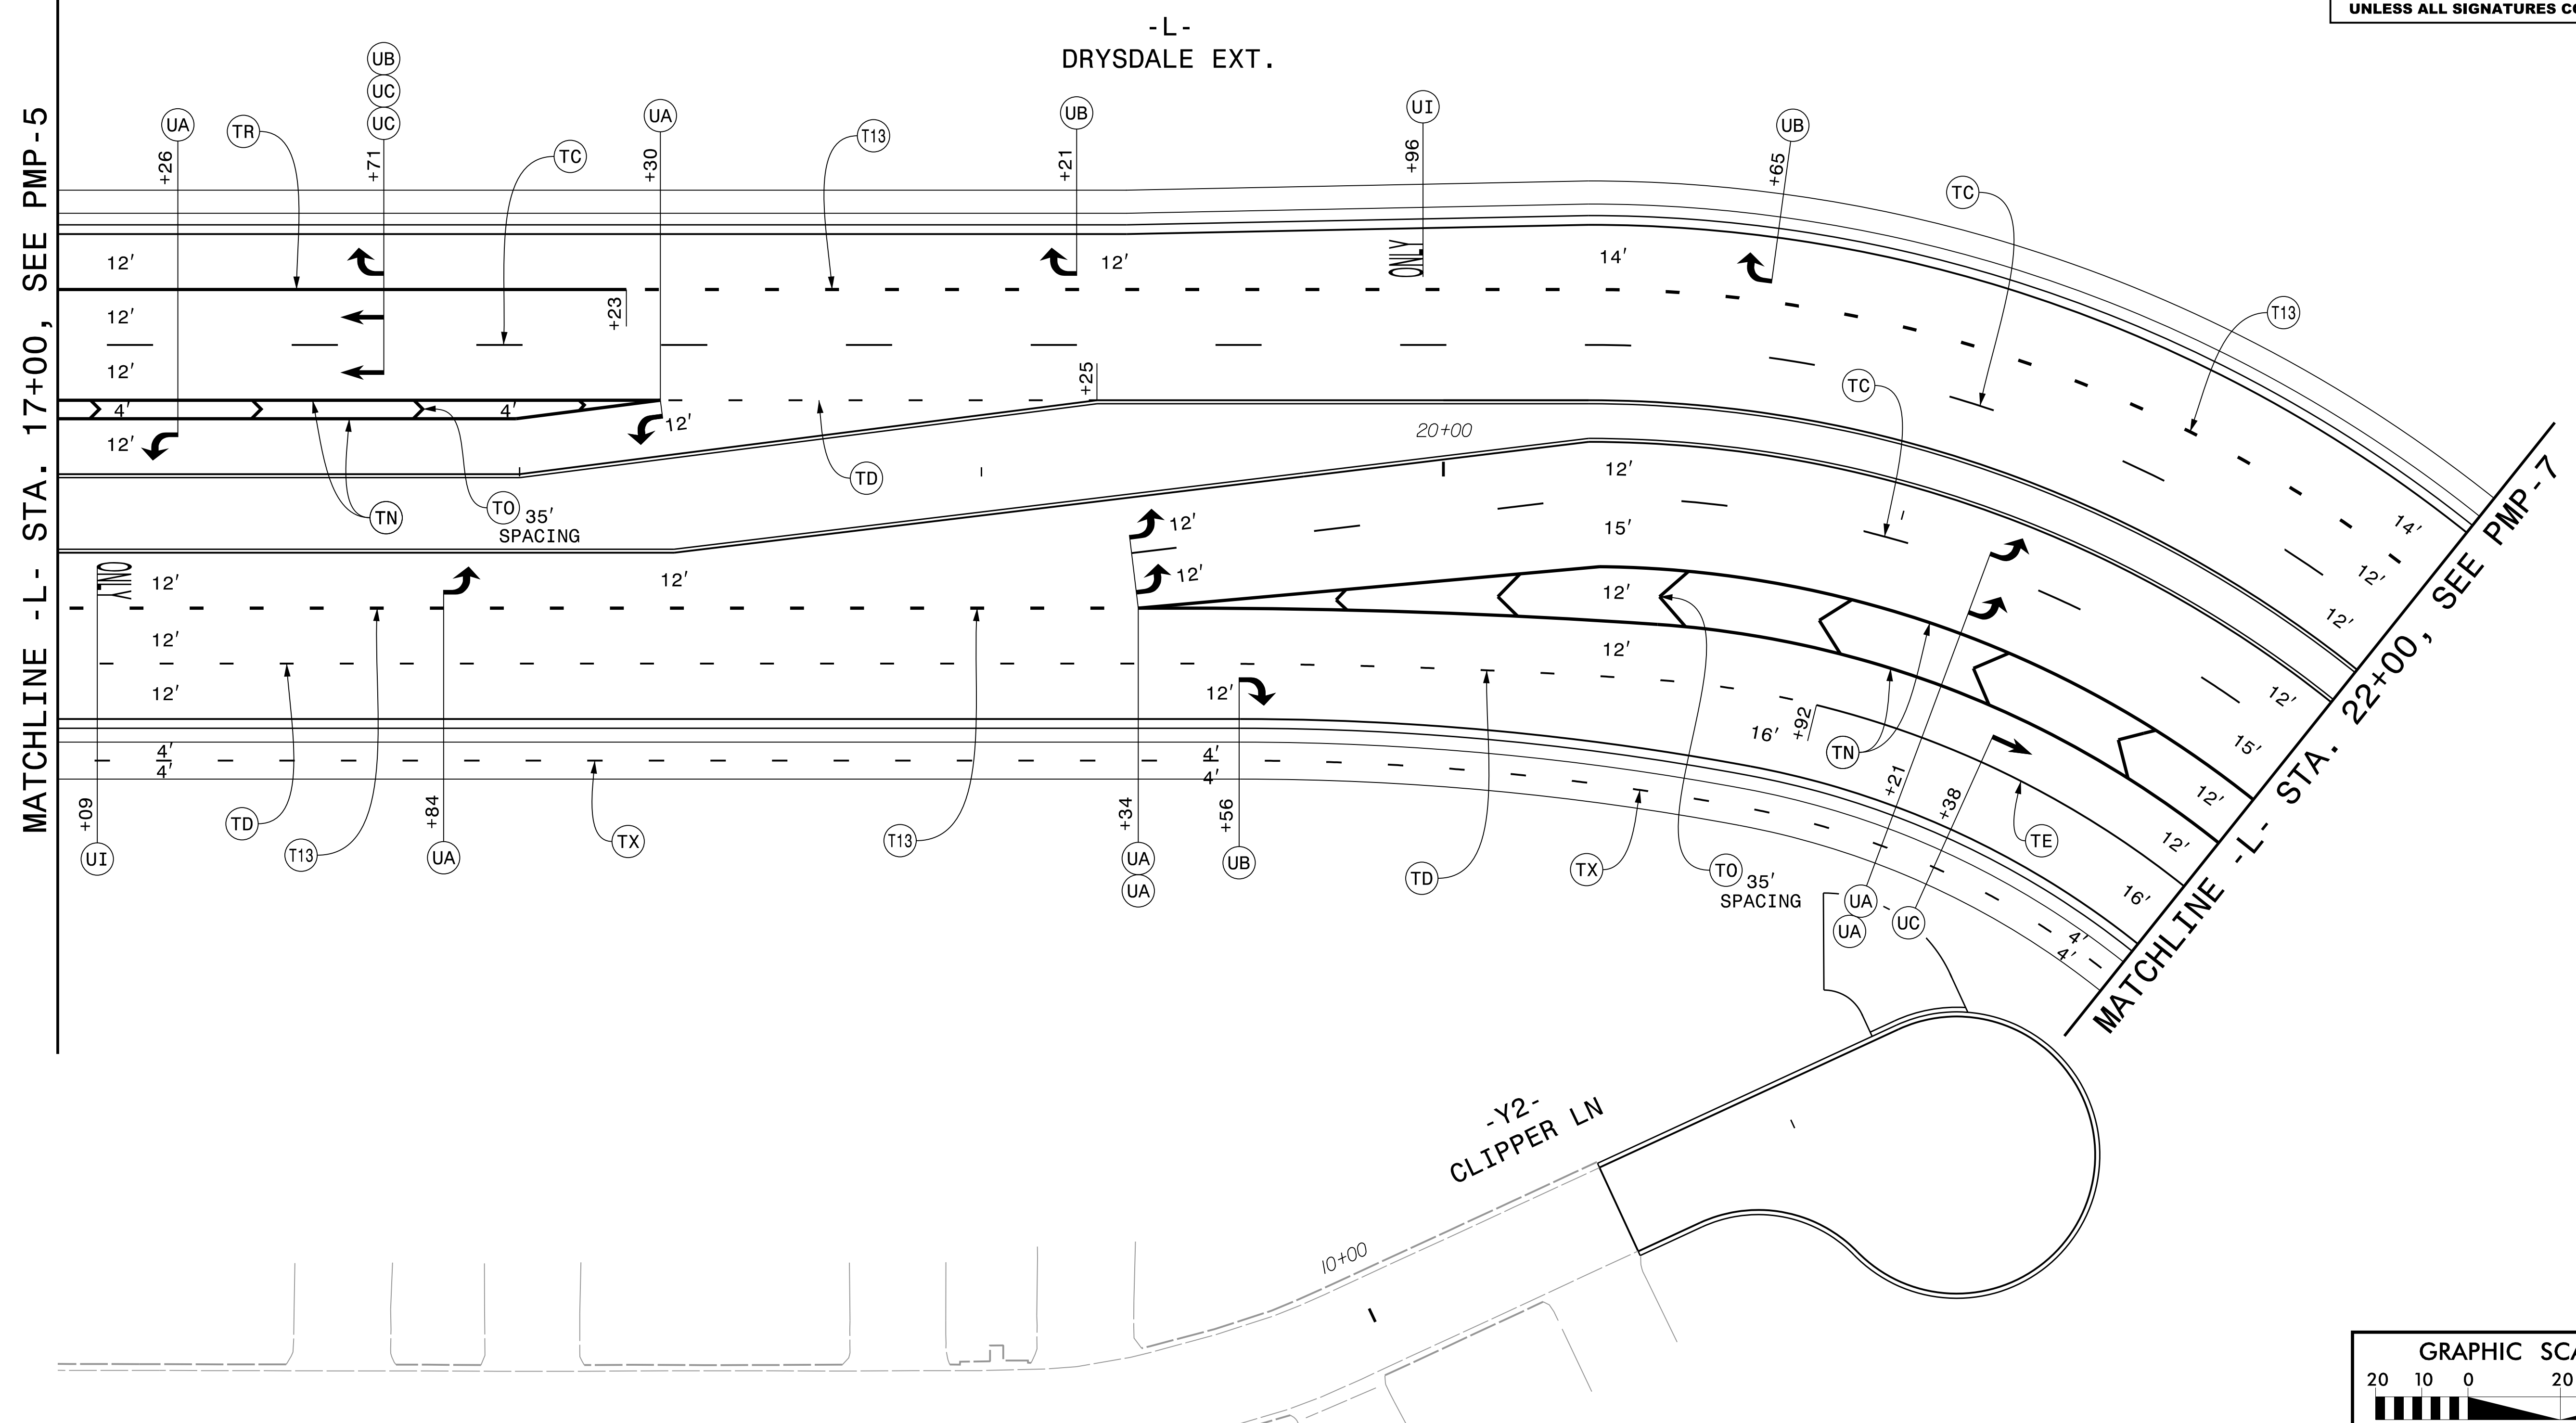


**DOCUMENT NOT CONSIDERED FINAL
UNLESS ALL SIGNATURES COMPLETED**

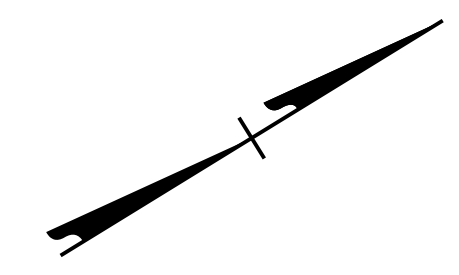


MATCHLINE -L- STA. 17+00, SEE PMP-5

MATCHLINE -L- STA. 22+00, SEE PMP-7

-L-
DRYSDALE EXT.

-Y2-
CLIPPER LN

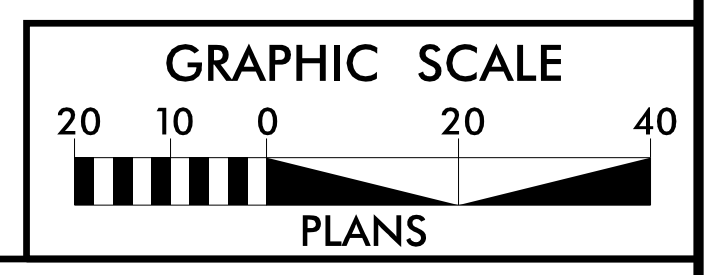

PAVEMENT MARKING DETAIL

PLOT DRIVER: NCDOT_color_eng_50.plt
 USER: CHARNDEN
 DATE: 12/9/2021
 TIME: 2:51:36 PM
 FILE: p:\WPAPP\TPA01\SouthEast-Tampa\Documents\000166\CON092456\000000000241571\06.00-Project-Engineering_and_Design\U-5710A\Traffic\Pavement_Markings\U5710A_PMP_PMP06.dgn

PENTABLE: NCDOT_tcp.tbl
 TIME: 2:51:36 PM