
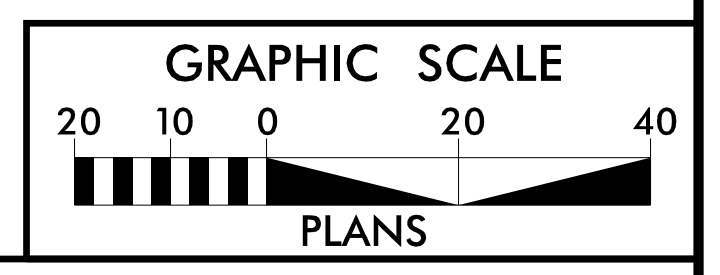
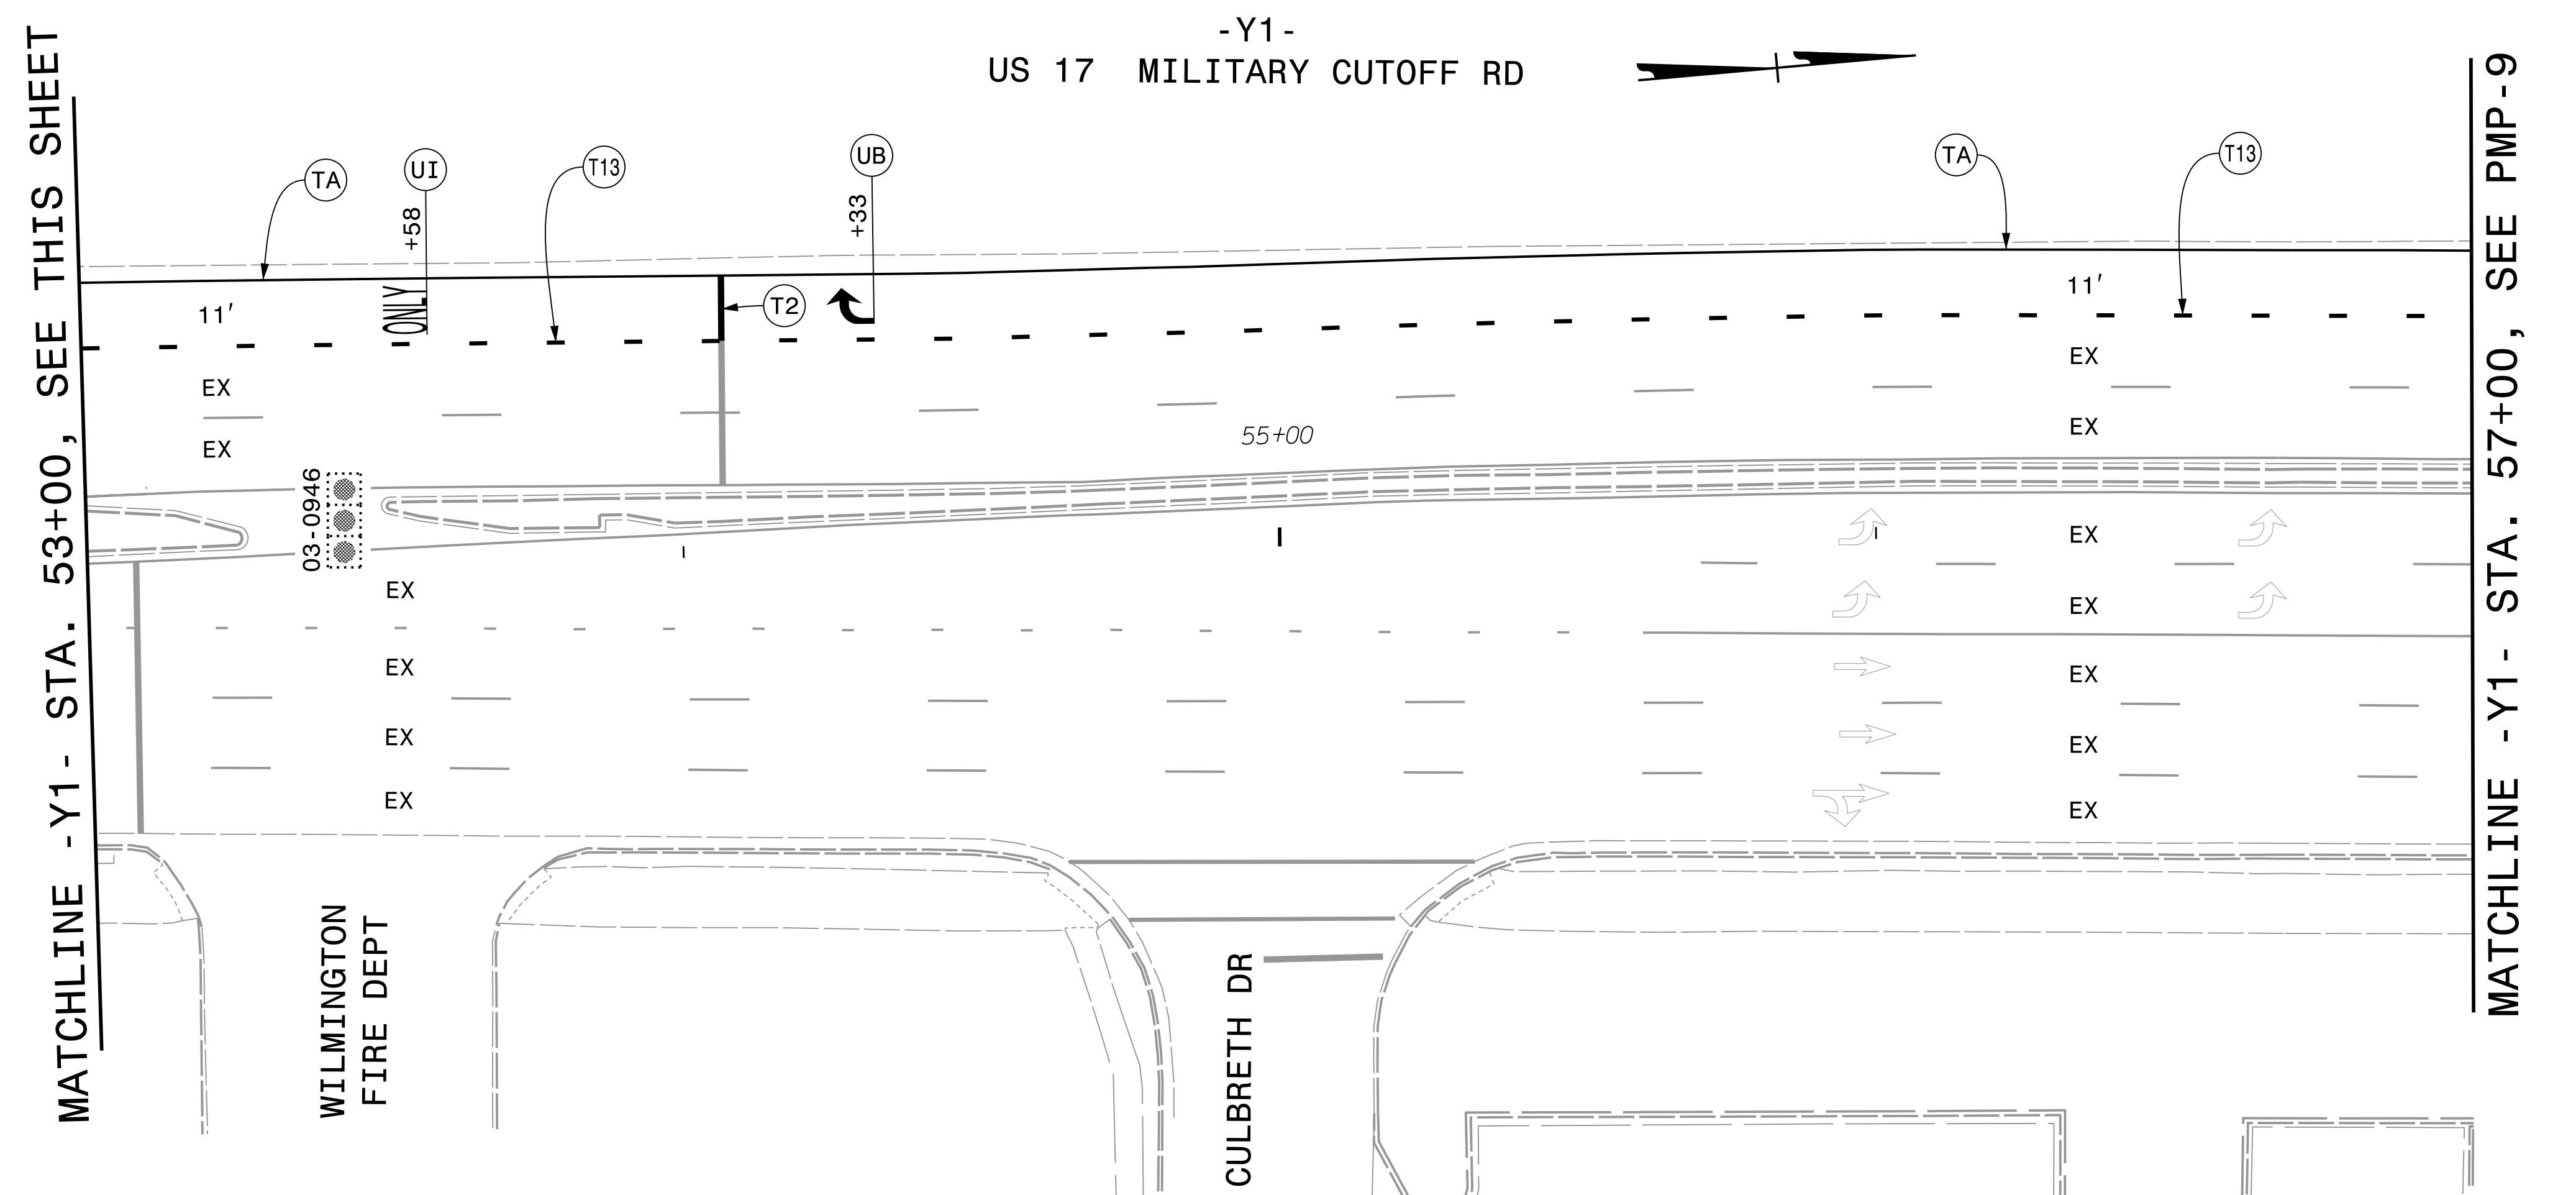


**DOCUMENT NOT CONSIDERED FINAL  
 UNLESS ALL SIGNATURES COMPLETED**

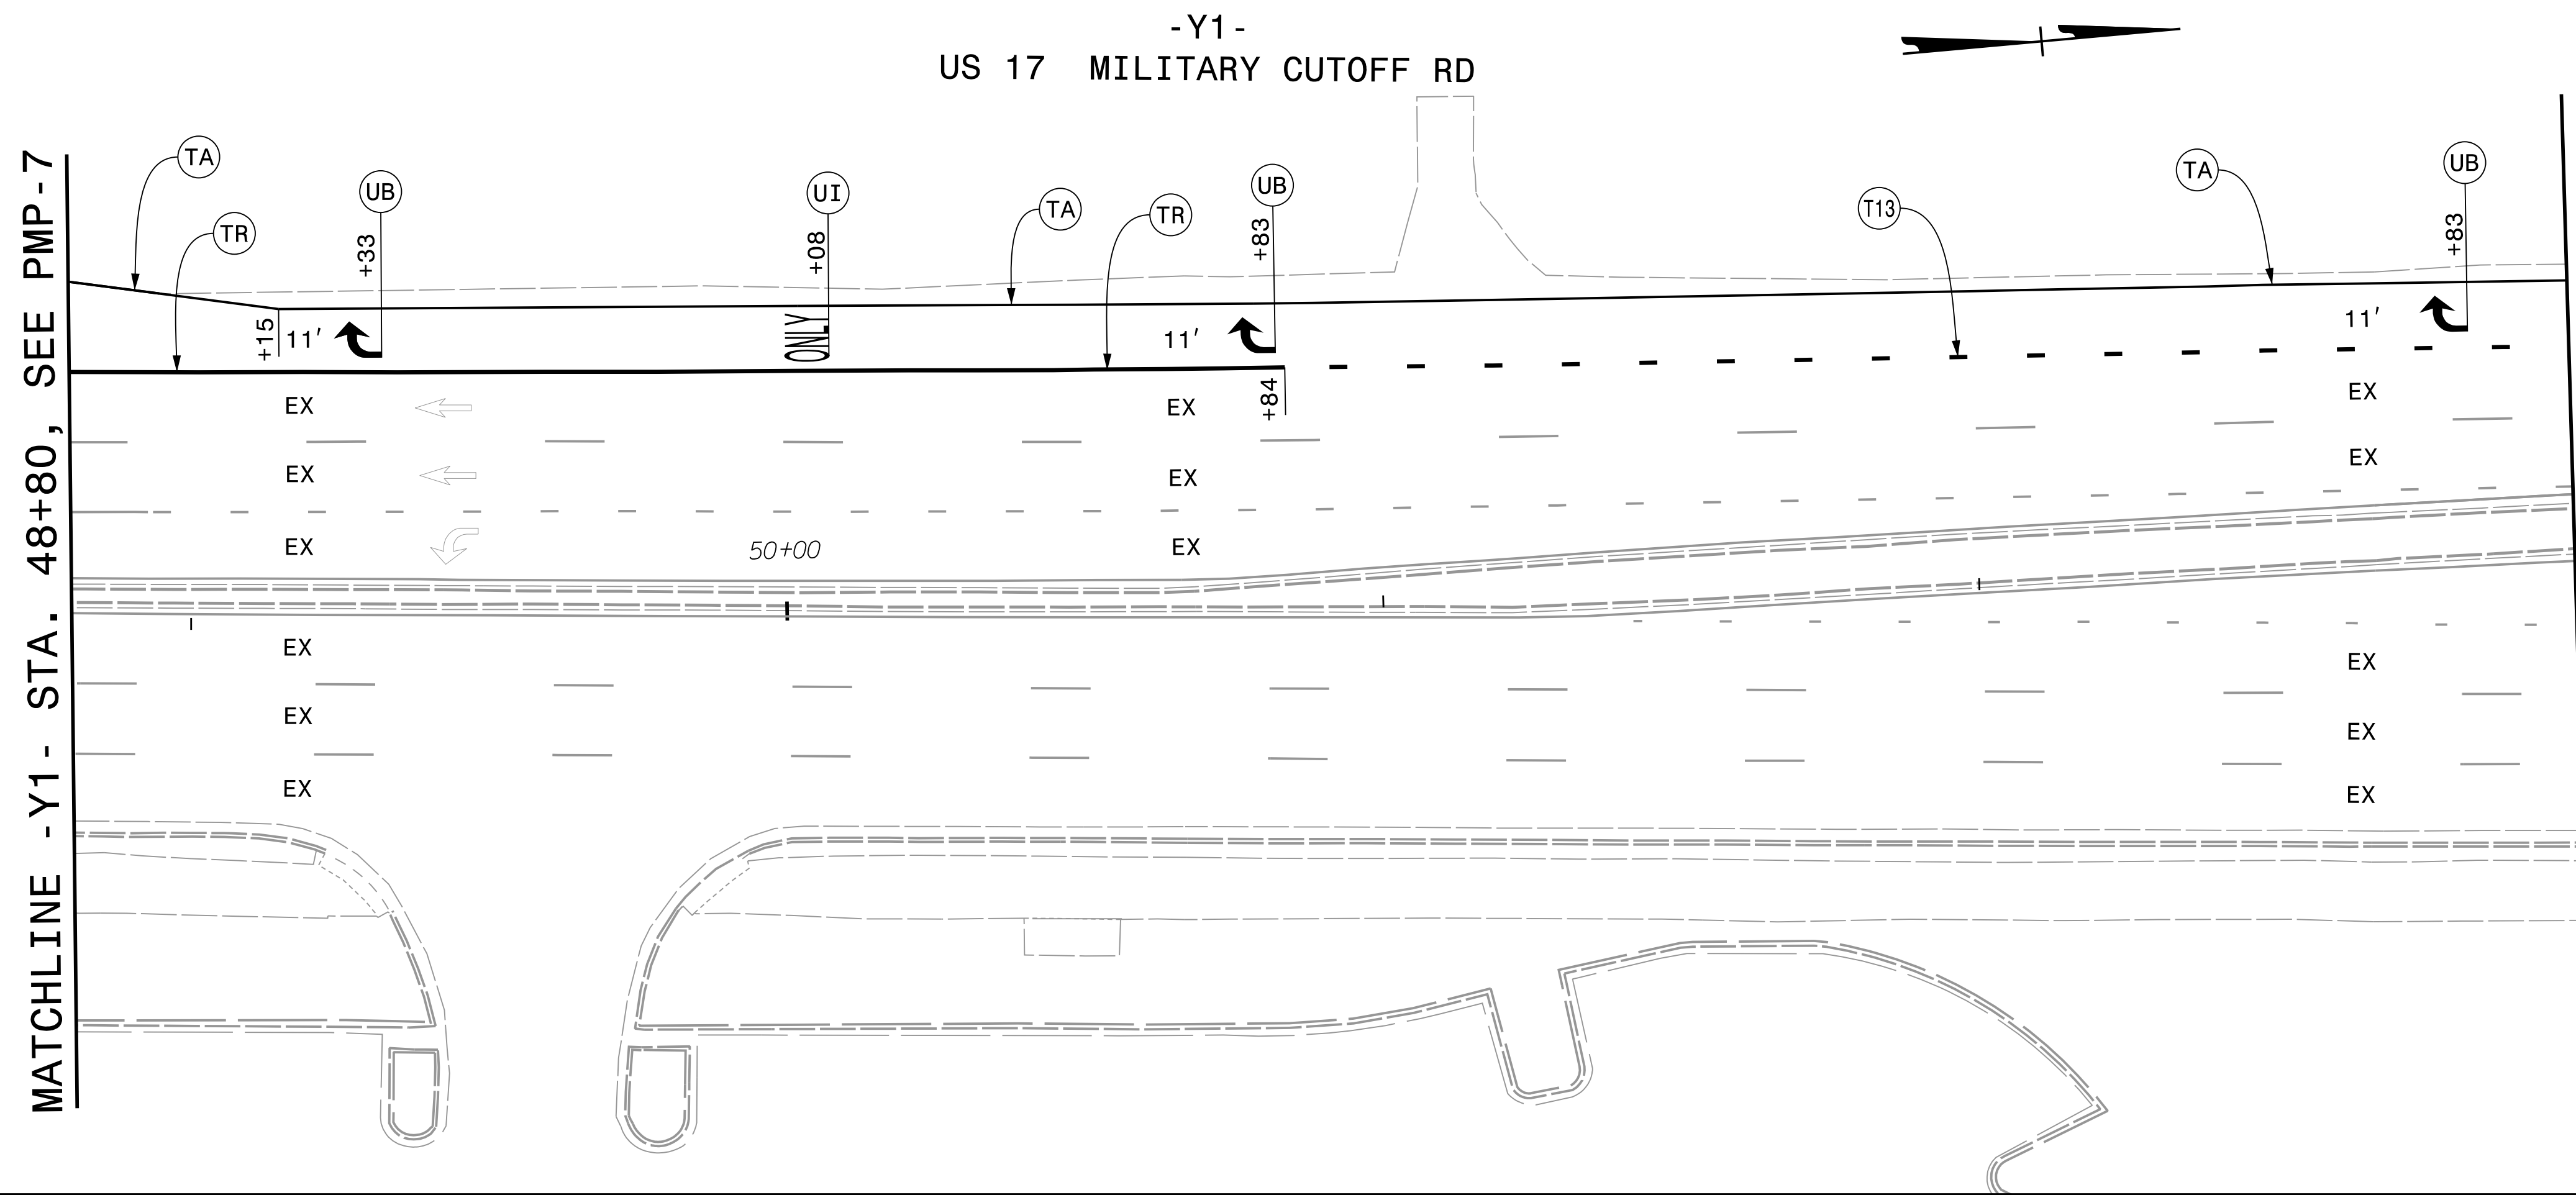

**PAVEMENT MARKING DETAIL**

PLOT DRIVER: NCDOT\_color\_eng\_50.pht  
 USER: CHARNDEN  
 DATE: 12/9/2021  
 FILE: p:\PWAPP\PA01\SouthEast\Tampa\Documents\000166\CON092456\00000000241571\06.00.Project-Engineering\_and\_Design\U-5710A\Traffic\Pavement\_Markings\U5710A\_PMP\_PMP08.dgn

PENTABLE: NCDOT\_tcp.tbl  
 TIME: 2:51:58 PM