



**DOCUMENT NOT CONSIDERED FINAL
 UNLESS ALL SIGNATURES COMPLETED**

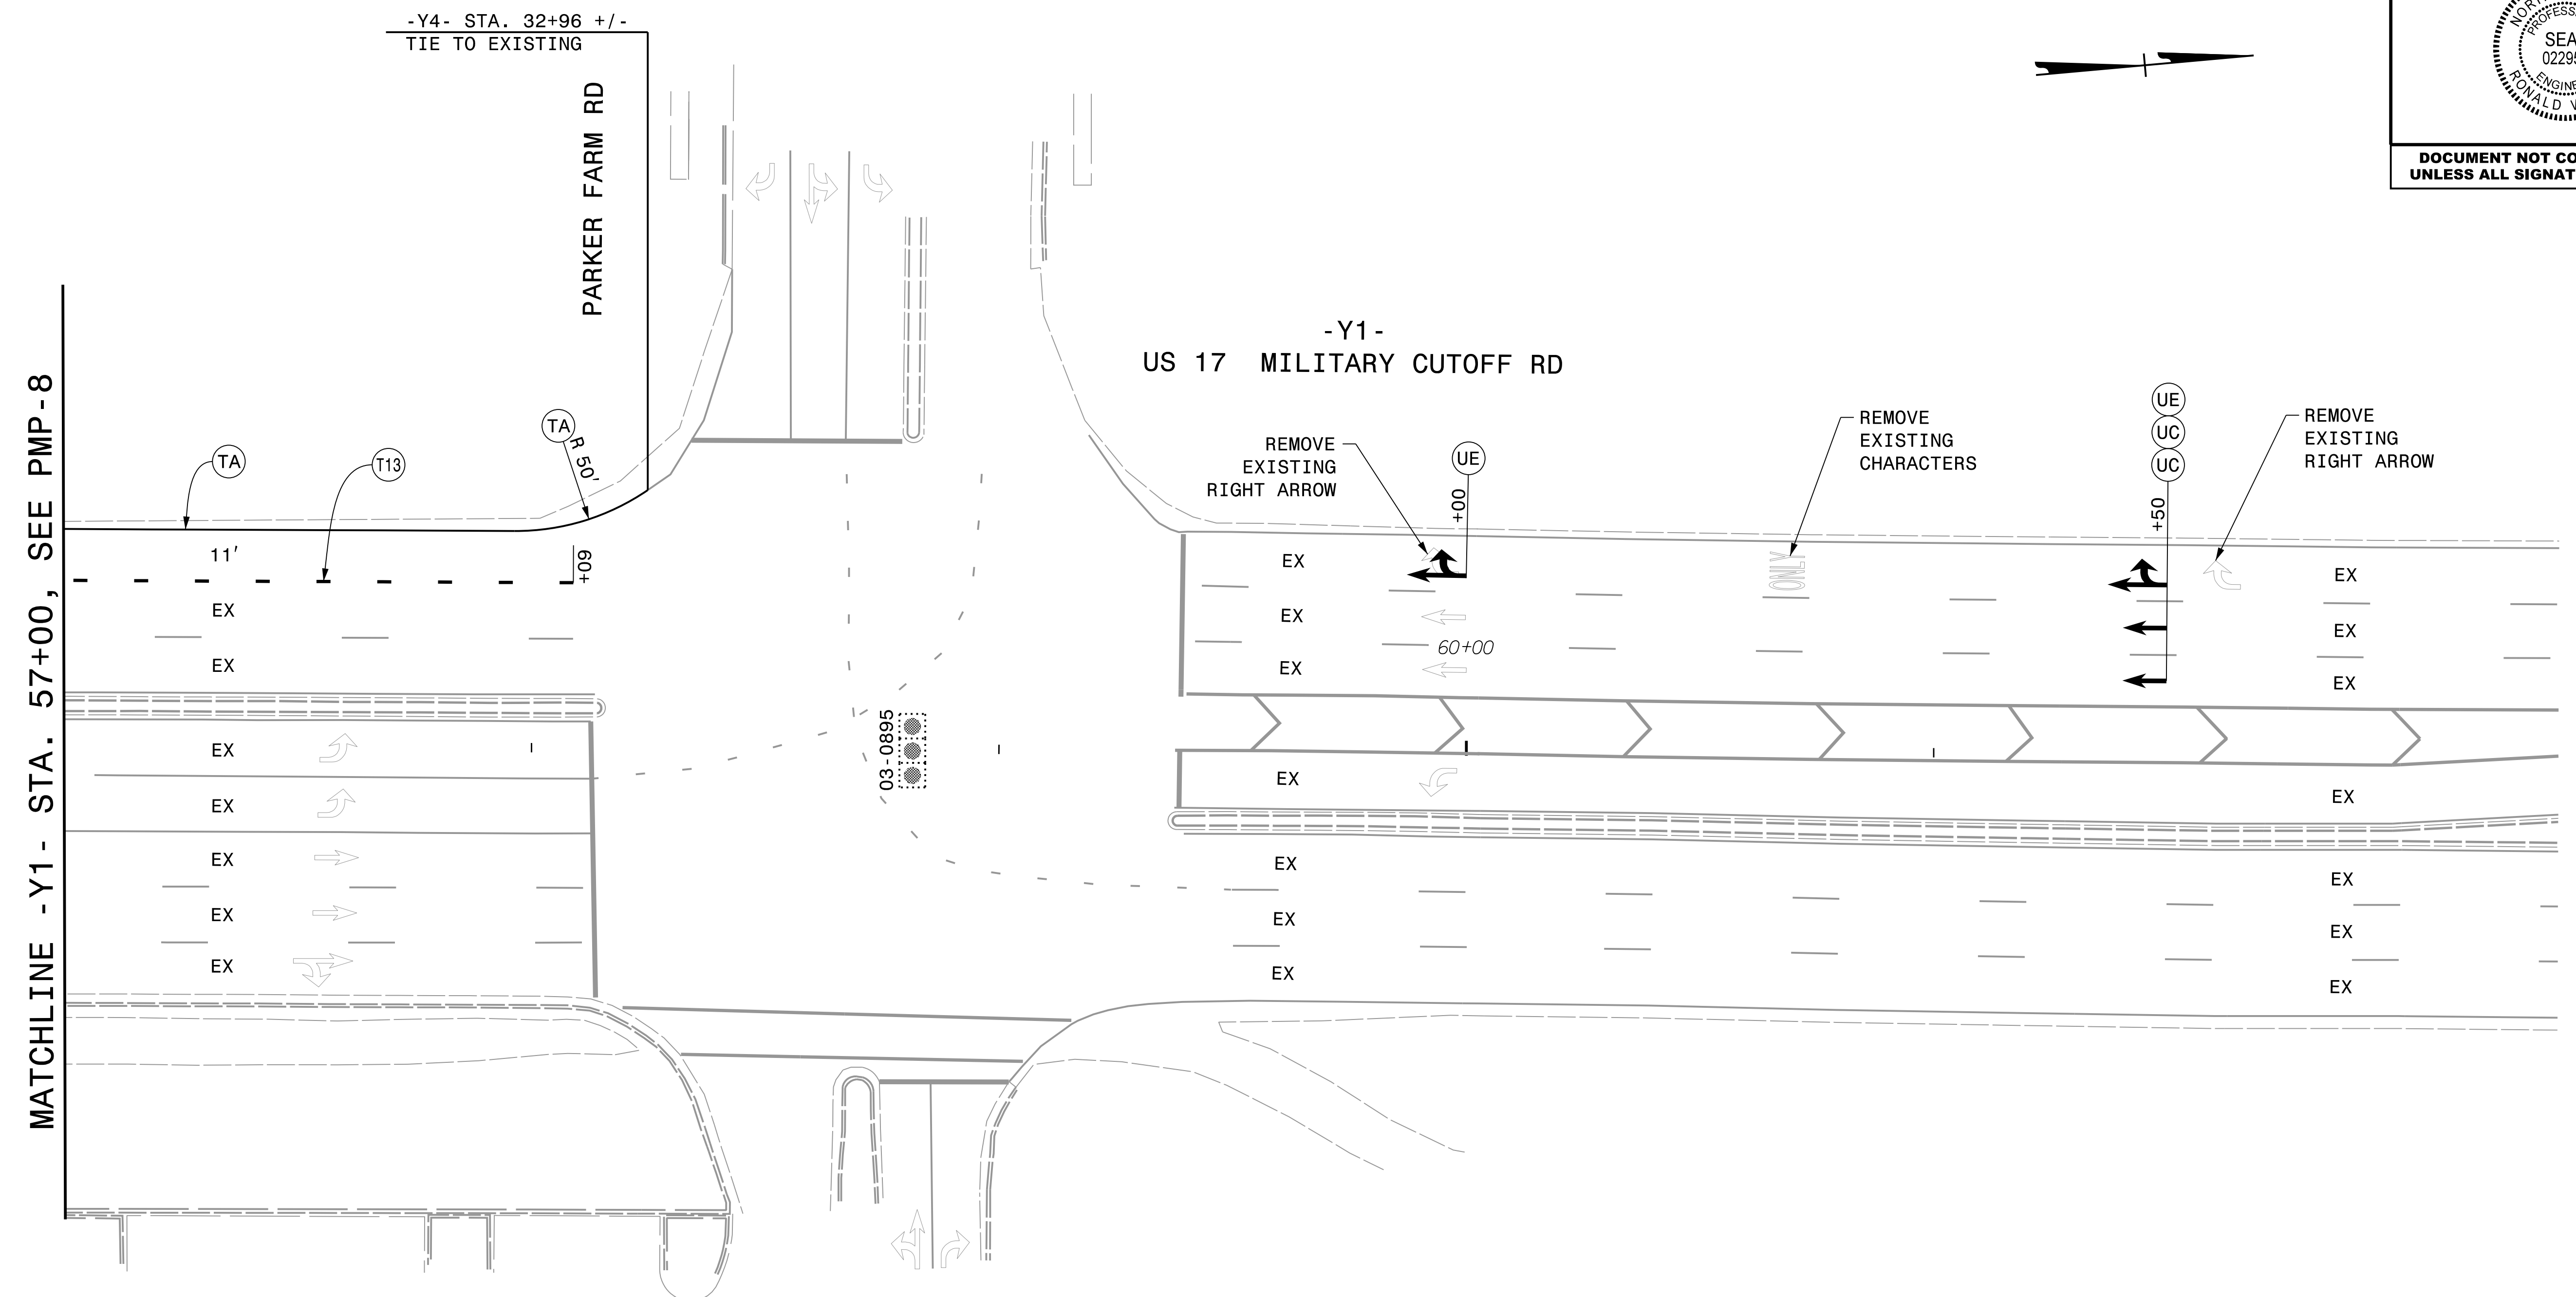

PLOT DRIVER: NCDOT_pdf_color_eng_50.pht PENTABLE: NCDOT_tcp.tbl
 USER: CHARNDEN DATE: 12/9/2021 TIME: 2:52:03 PM
 FILE: p:\PWAPP\TPO1\SouthEast-Tampa\Documents\000166\CON092456\00000000024157\06.00.Project-Engineering_and_Design\U-5710A\Traffic\Pavement_Markings\U5710A_PMP_PMP09.dgn

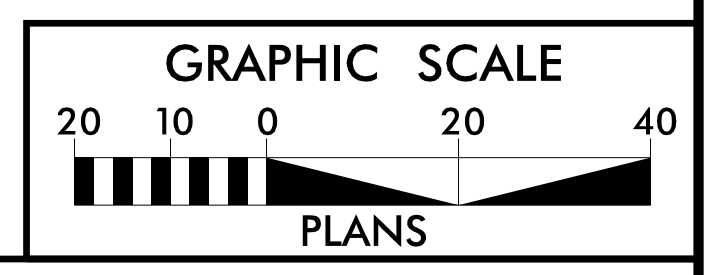

PAVEMENT MARKING DETAIL