


REVISIONS

ROW REV. - JUNE 19, 2019 - ADDITION OF PARCEL 18 (PUE AND DUE). ADDITION OF PARCEL 20 (ROW, PUE AND TCE). CEH.
ROW REV. - AUGUST 16, 2019 - REMOVED TEMPORARY CONSTRUCTION EASEMENT (TCE) FROM PARCELS 19 & 20. CEH.

MATCHLINE -Y4- STA. 30+50, SEE SHEET 4

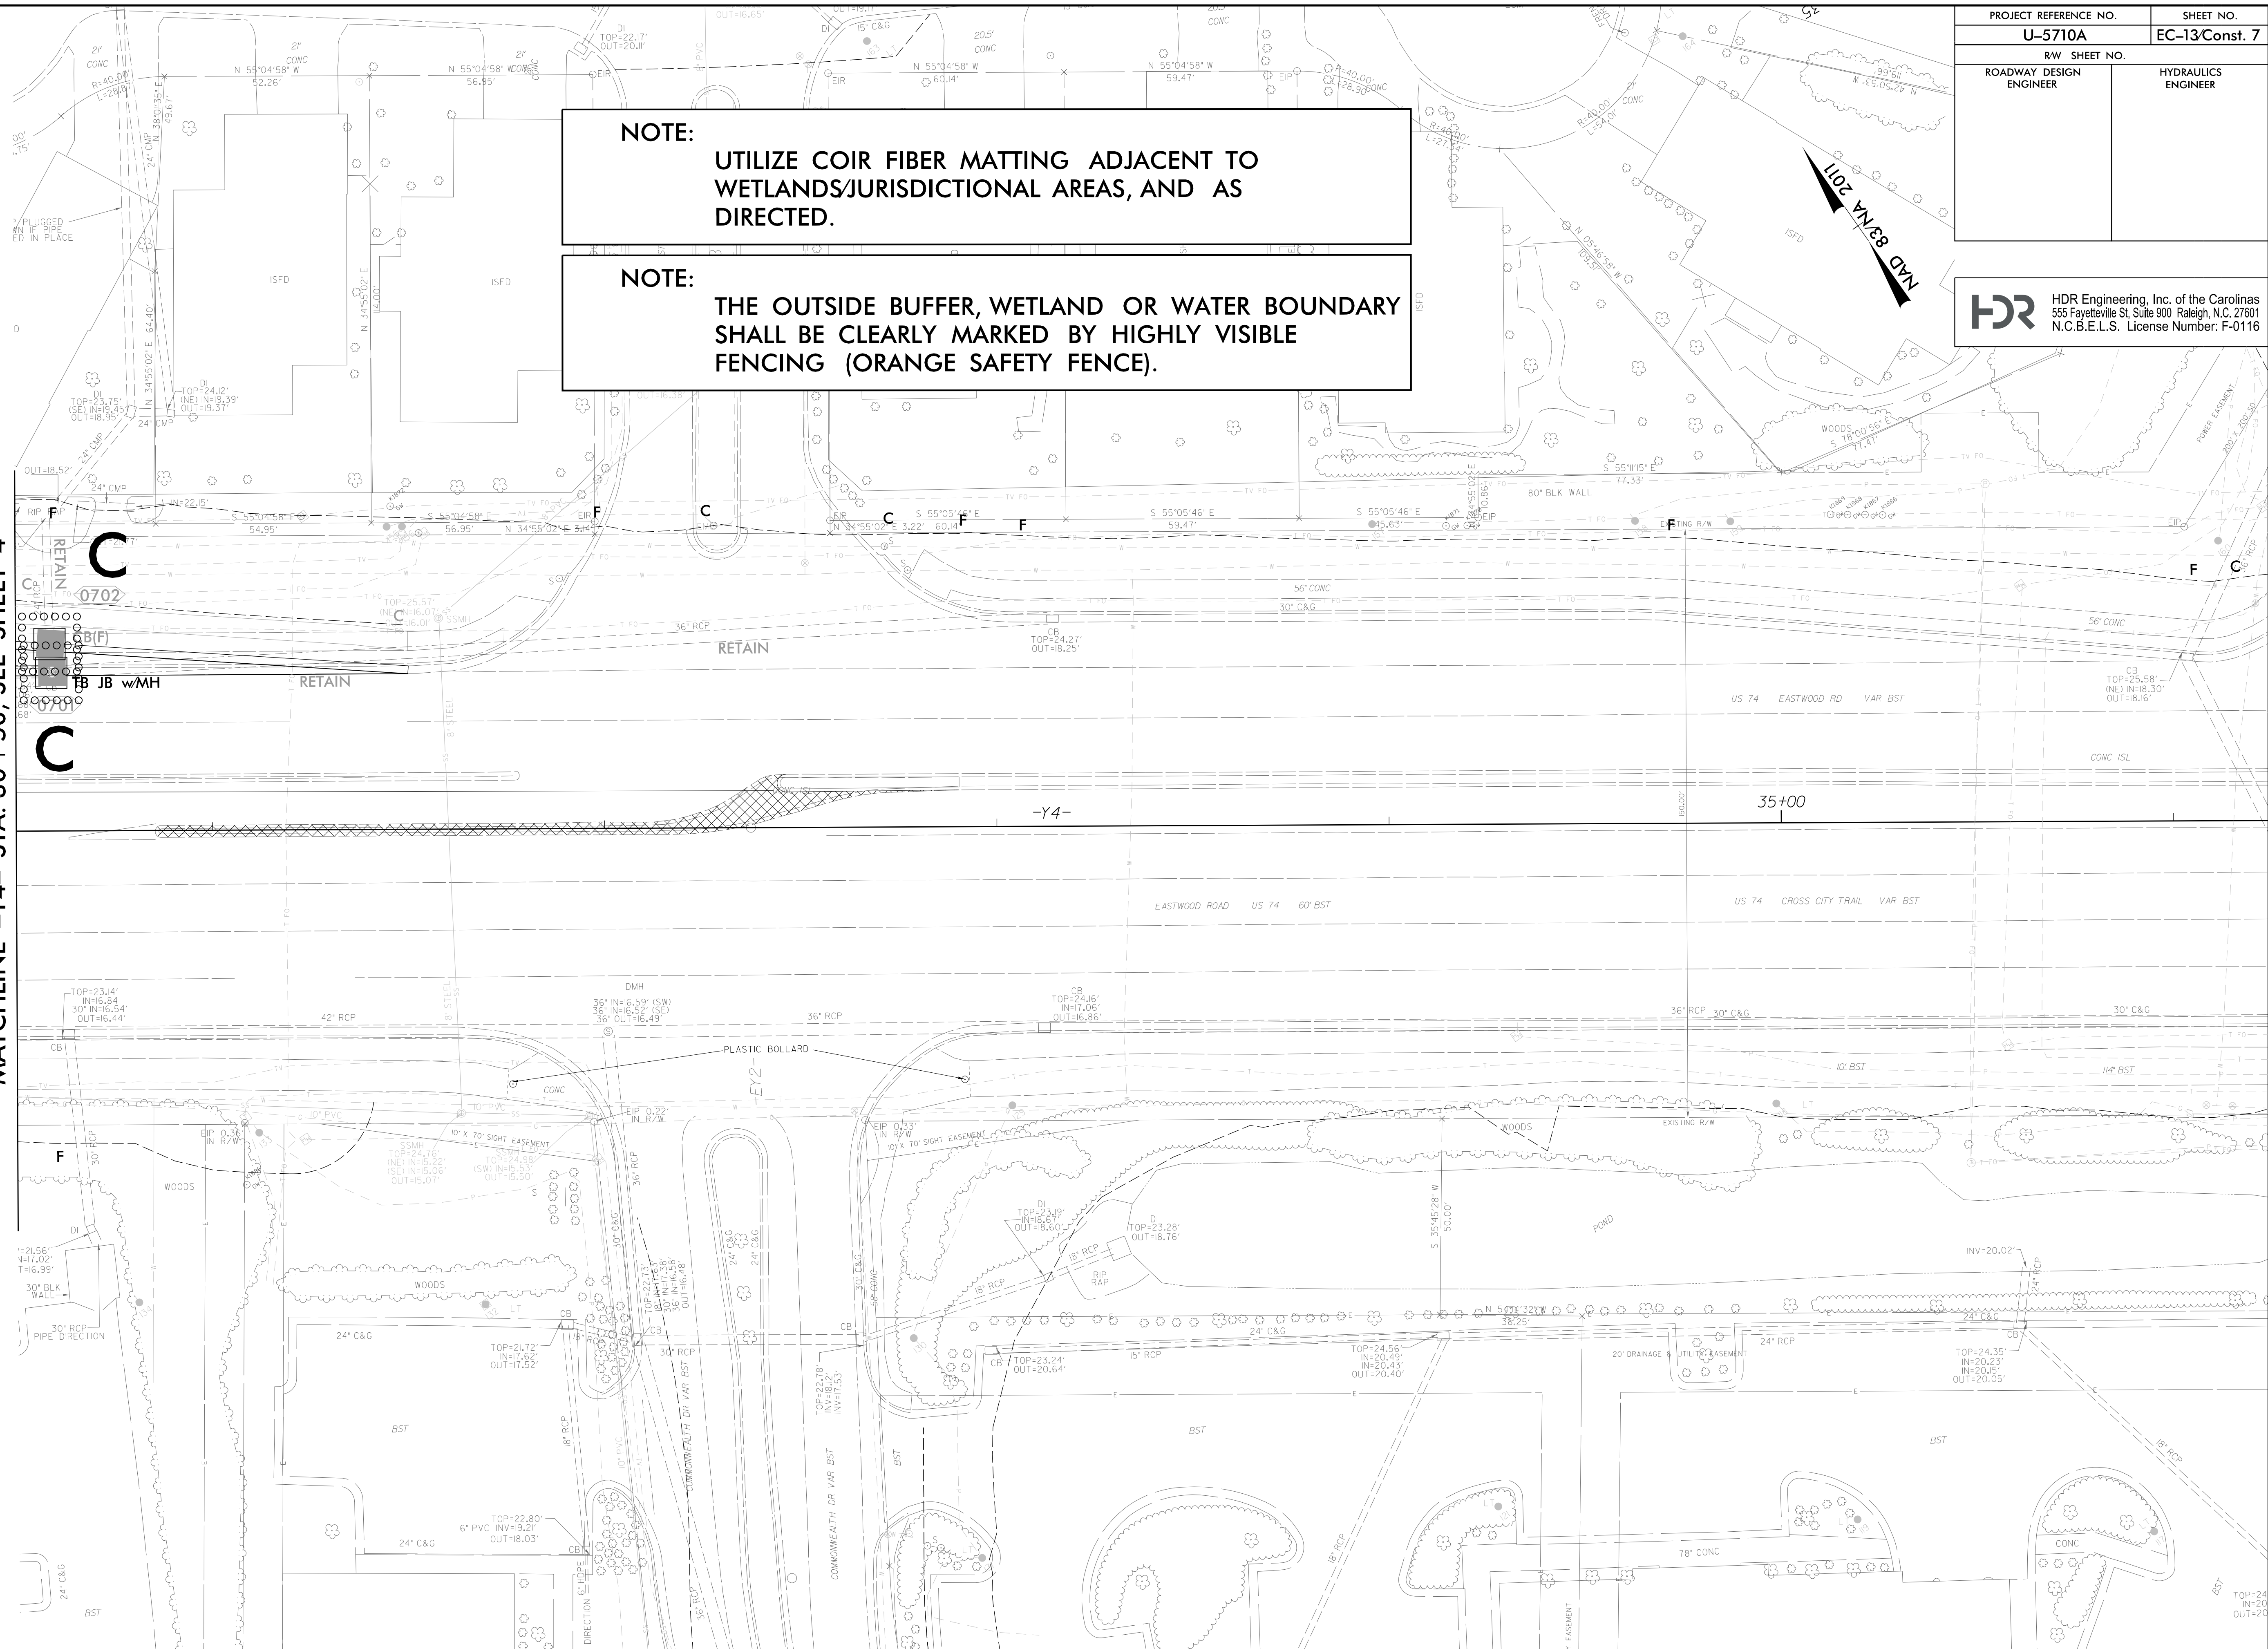

NOTE:
UTILIZE COIR FIBER MATTING ADJACENT TO WETLANDS/JURISDICTIONAL AREAS, AND AS DIRECTED.

NOTE:
THE OUTSIDE BUFFER, WETLAND OR WATER BOUNDARY SHALL BE CLEARLY MARKED BY HIGHLY VISIBLE FENCING (ORANGE SAFETY FENCE).

PROJECT REFERENCE NO.	SHEET NO.
U-5710A	EC-13/Const. 7
RW SHEET NO.	
ROADWAY DESIGN ENGINEER	HYDRAULICS ENGINEER

HDR HDR Engineering, Inc. of the Carolinas
555 Fayetteville St. Suite 900 Raleigh, N.C. 27601
N.C.B.E.L.S. License Number: F-0116

